


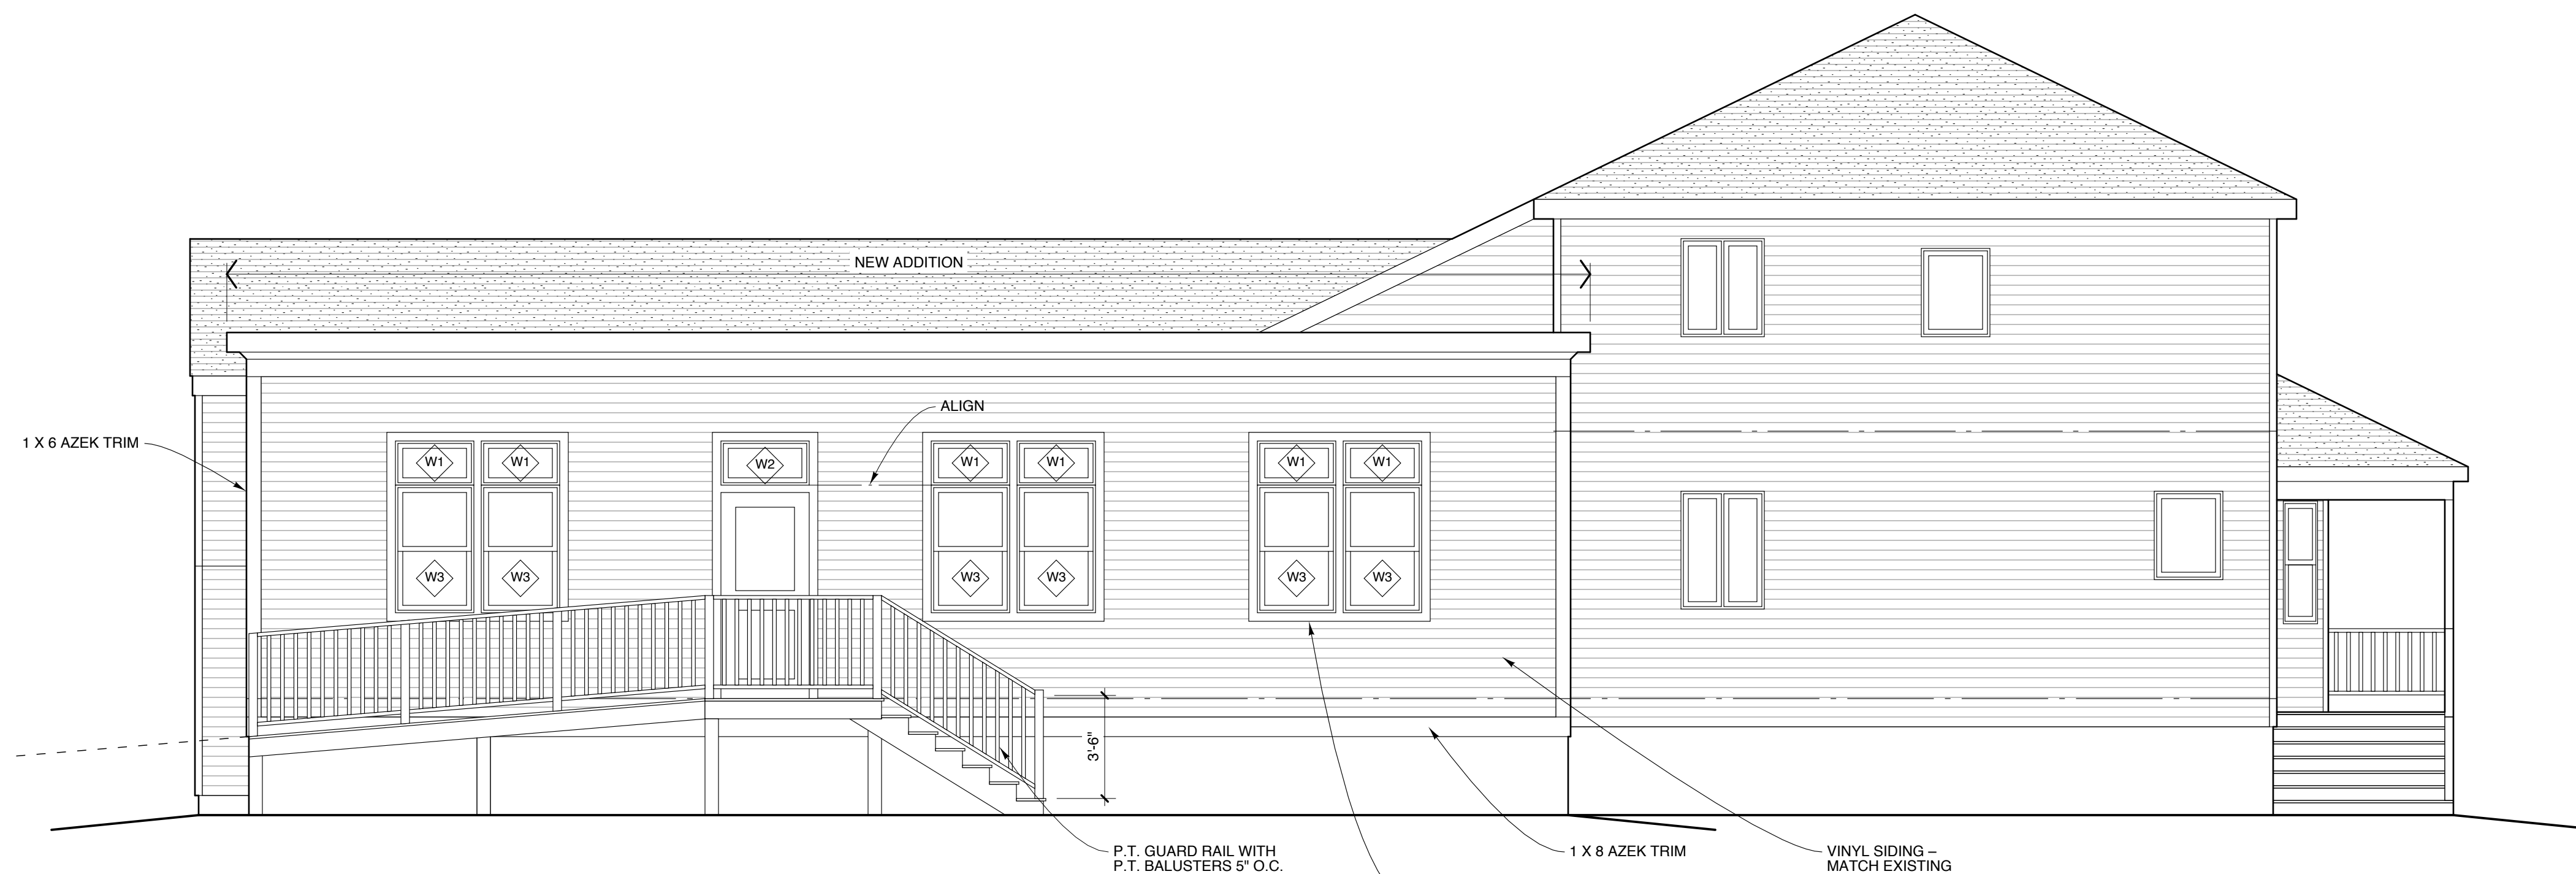

1 SOUTH ELEVATION
SCALE: 1/4" = 1'-0"
1' 2' 4' 8'

WINDOW SCHEDULE

- W1 T3218
- W2 T3618
- W3 DH3252
- W4 DH3049
- W5 A3628



2 WEST ELEVATION
SCALE: 1/4" = 1'-0"
1' 2' 4' 8'

Michael Charek
Architects

25 Hartley Street
Portland, Maine 04103
(207) 761-0556

Offices for
Poulin Financial Services

171 Warren Avenue
Portland, ME 04103

Title

ELEVATIONS
S-W

Scale: 1/4" = 1'-0"

Date: 10/1/10

Revisions

Sheet

A2