

Michael Charek
Architects
25 Hartley Street
Portland, Maine 04103
(207) 761-0556

Structural Integrity
Consulting Engineers, Inc.
77 Oak Street
Portland, ME, 04101
P: 207-774-6614
F: 866-793-7835
www.structuralintegrity.com
BUILD WITH CONFIDENCE
©2010 Michael R. Charek, Architect
SI# 10-0078

Offices for
Poulin Financial Services
171 Warren Avenue
Portland, ME 04103



Title
**MAIN LEVEL AND
PARTIAL UPPER
LEVEL FRAMING
PLAN**

Scale: 1/4" = 1'-0"

Date: 8/16/10

Revisions
9/30/10

Sheet
S2

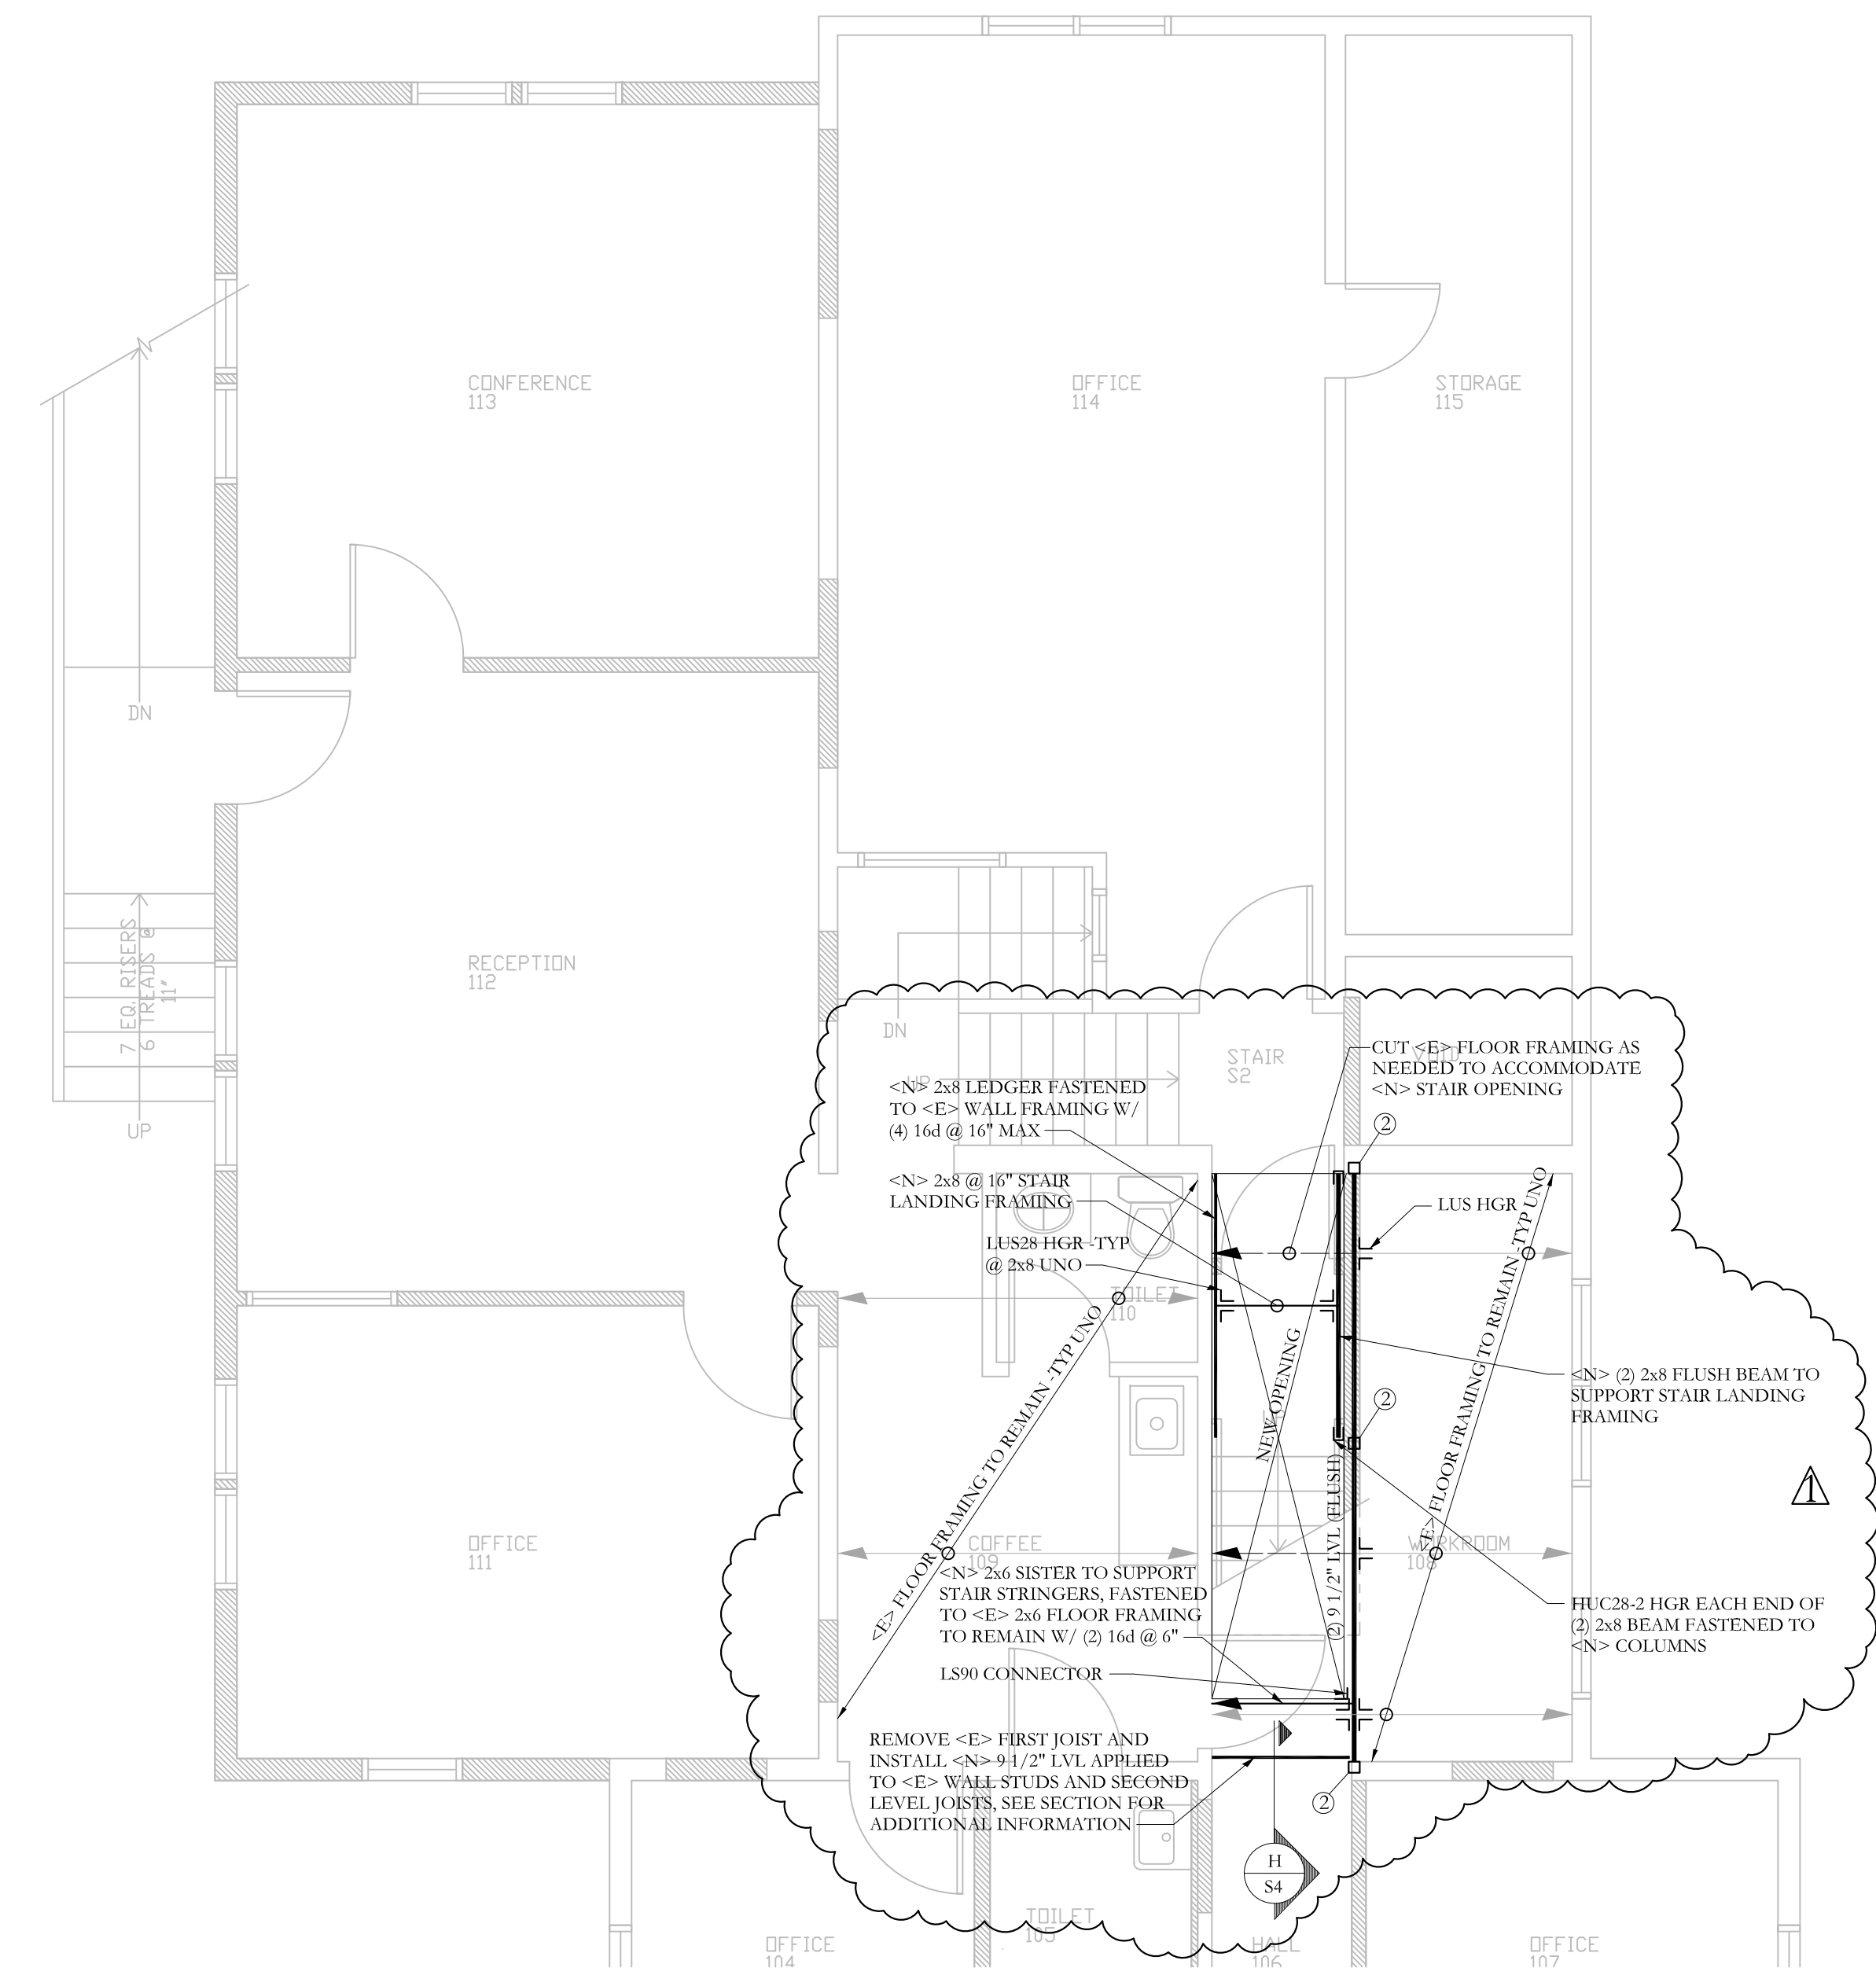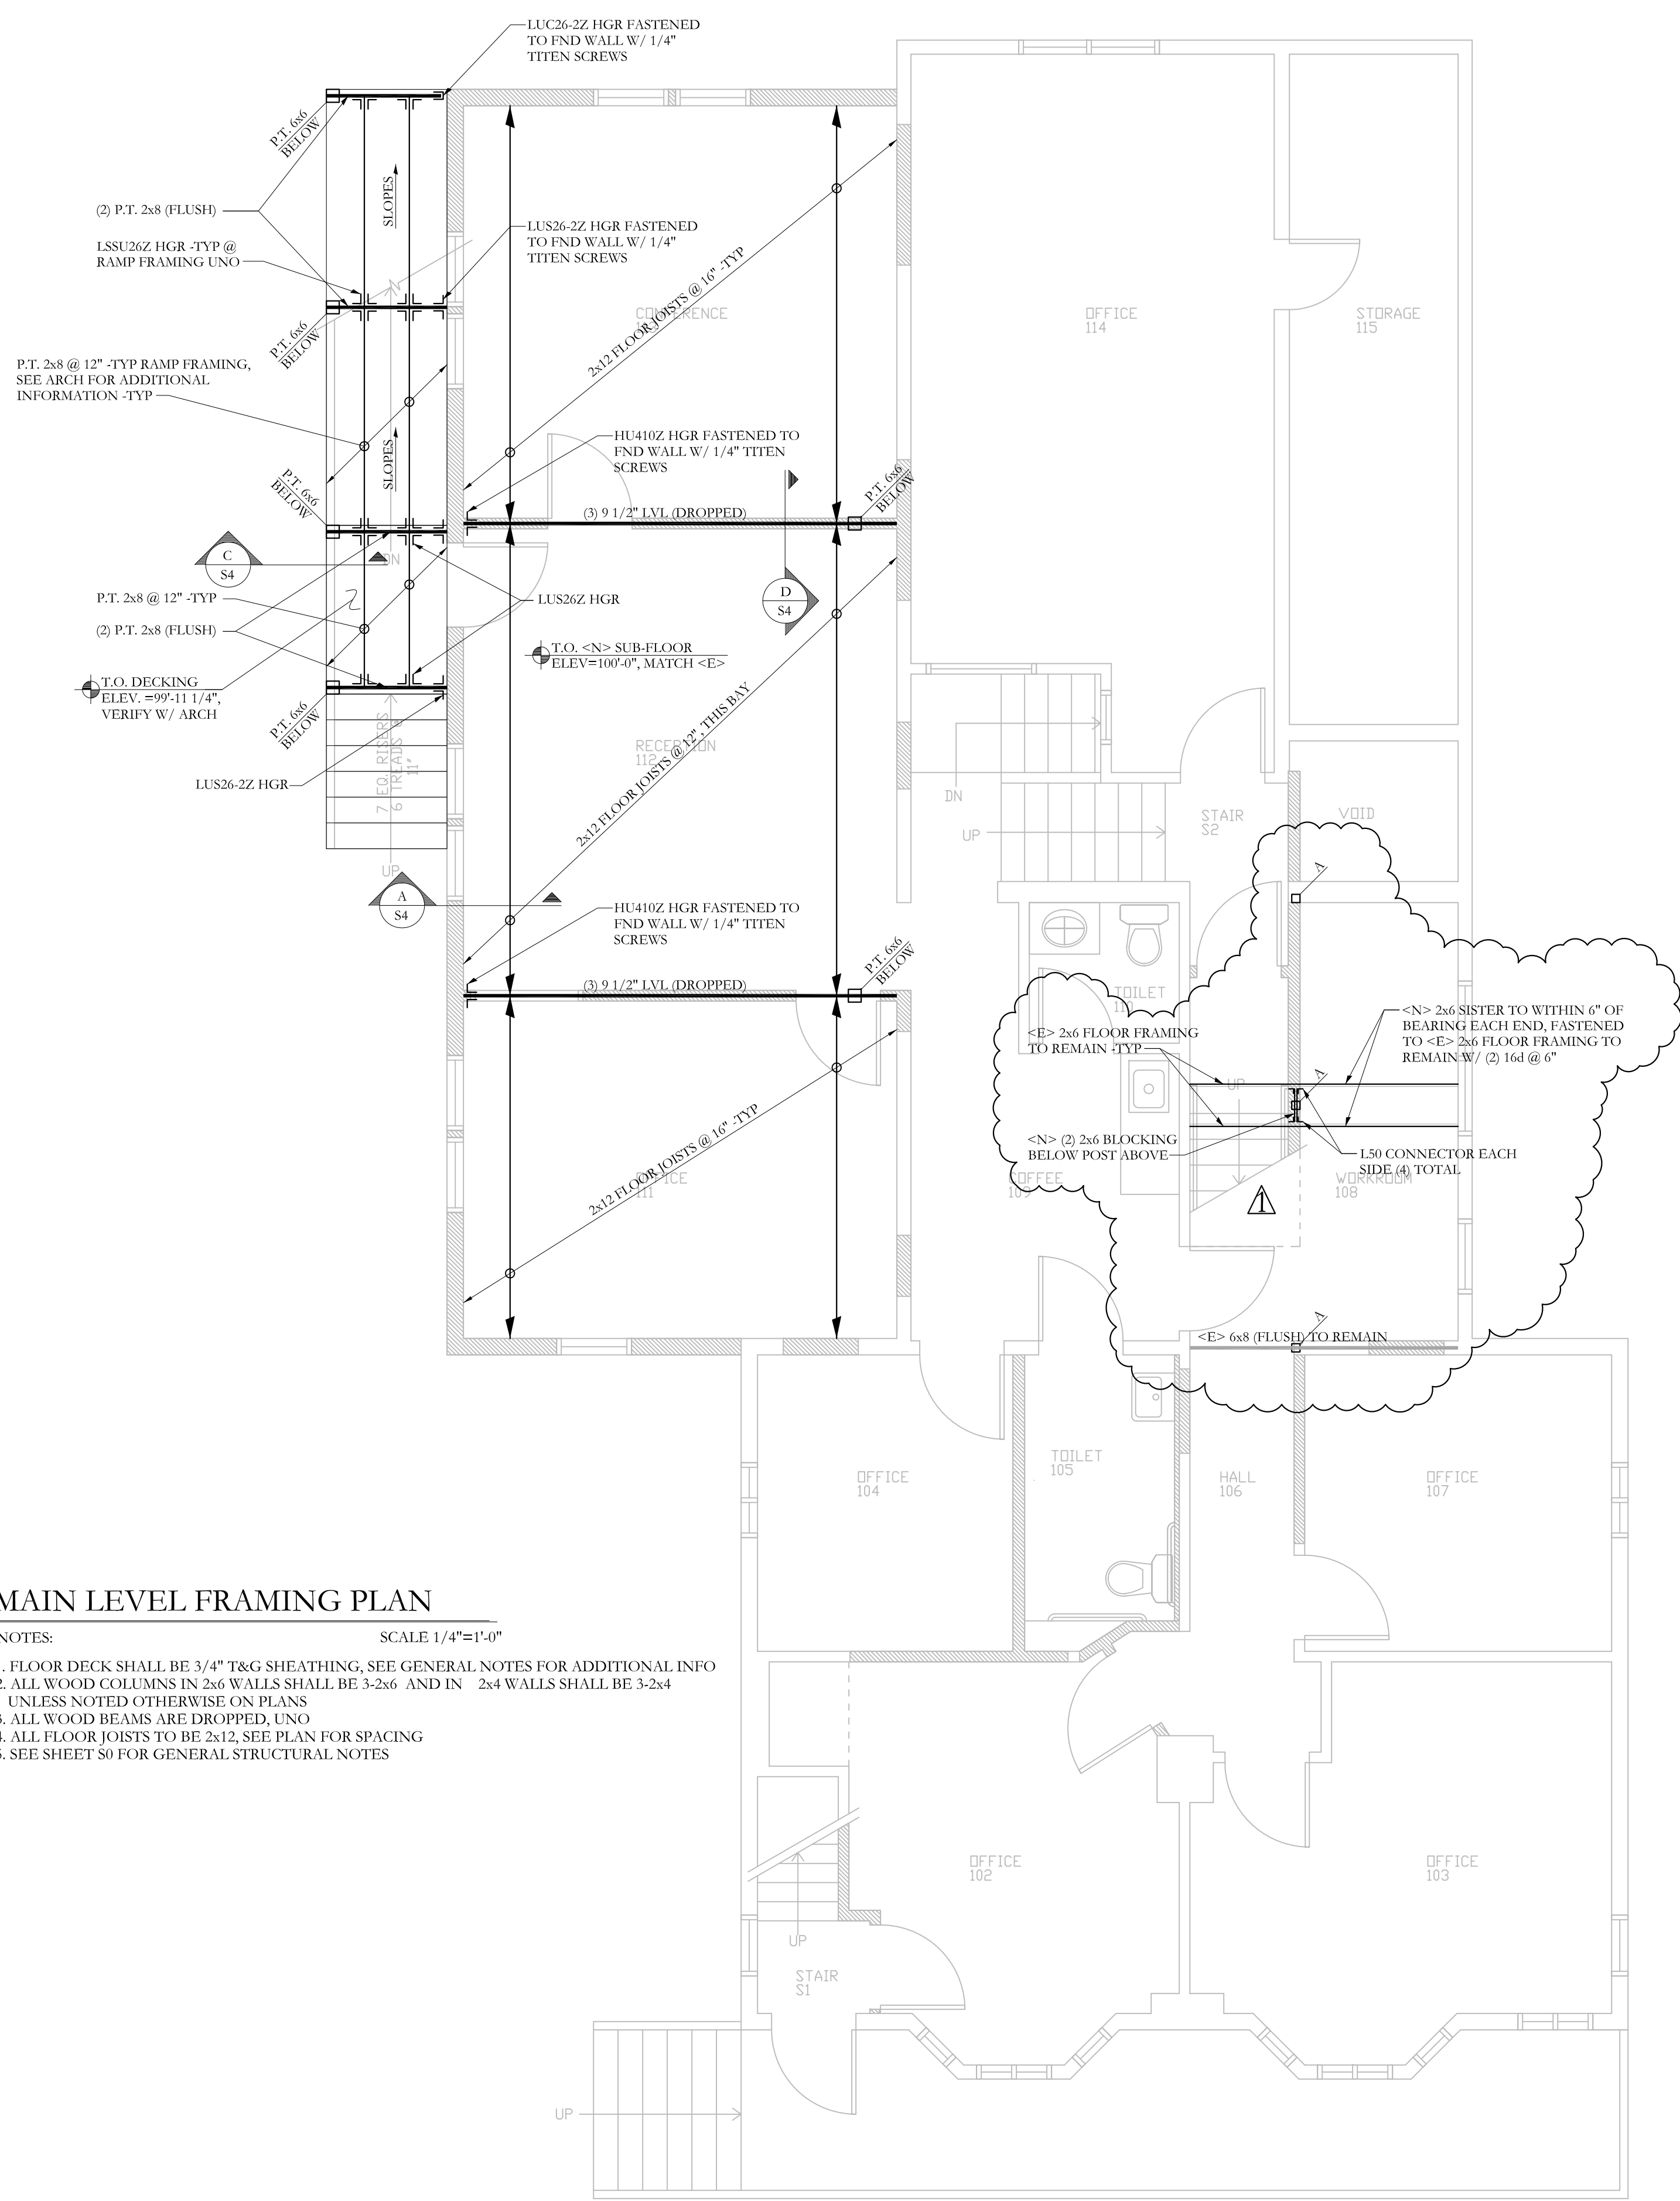

| FRAMING PLAN SYMBOLS KEY | |
|--------------------------|---|
| □ | WOOD POST |
| ⊗ | NUMBER OF WOOD STUDS IN POST BELOW |
| A | COLUMN ABOVE THIS LEVEL |
| C | COLUMN CONTINUOUS THROUGH THIS LEVEL |
| ← | TRUSS OR JOIST BEARING |
| ⊥ | FLUSH FRAMED JOIST BEARING WITH HANGER |
| ▬ | WOOD STUD BEARING WALL BELOW |
| ▬ | SHEAR WALL |
| <E> | EXISTING FRAMING MEMBER |
| <N> | NEW FRAMING MEMBER |
| "X" T | NUMBER OF TRIM STUDS UNDER HEADER |
| "X" K | NUMBER OF KING STUDS ADJACENT TO HEADER |

