

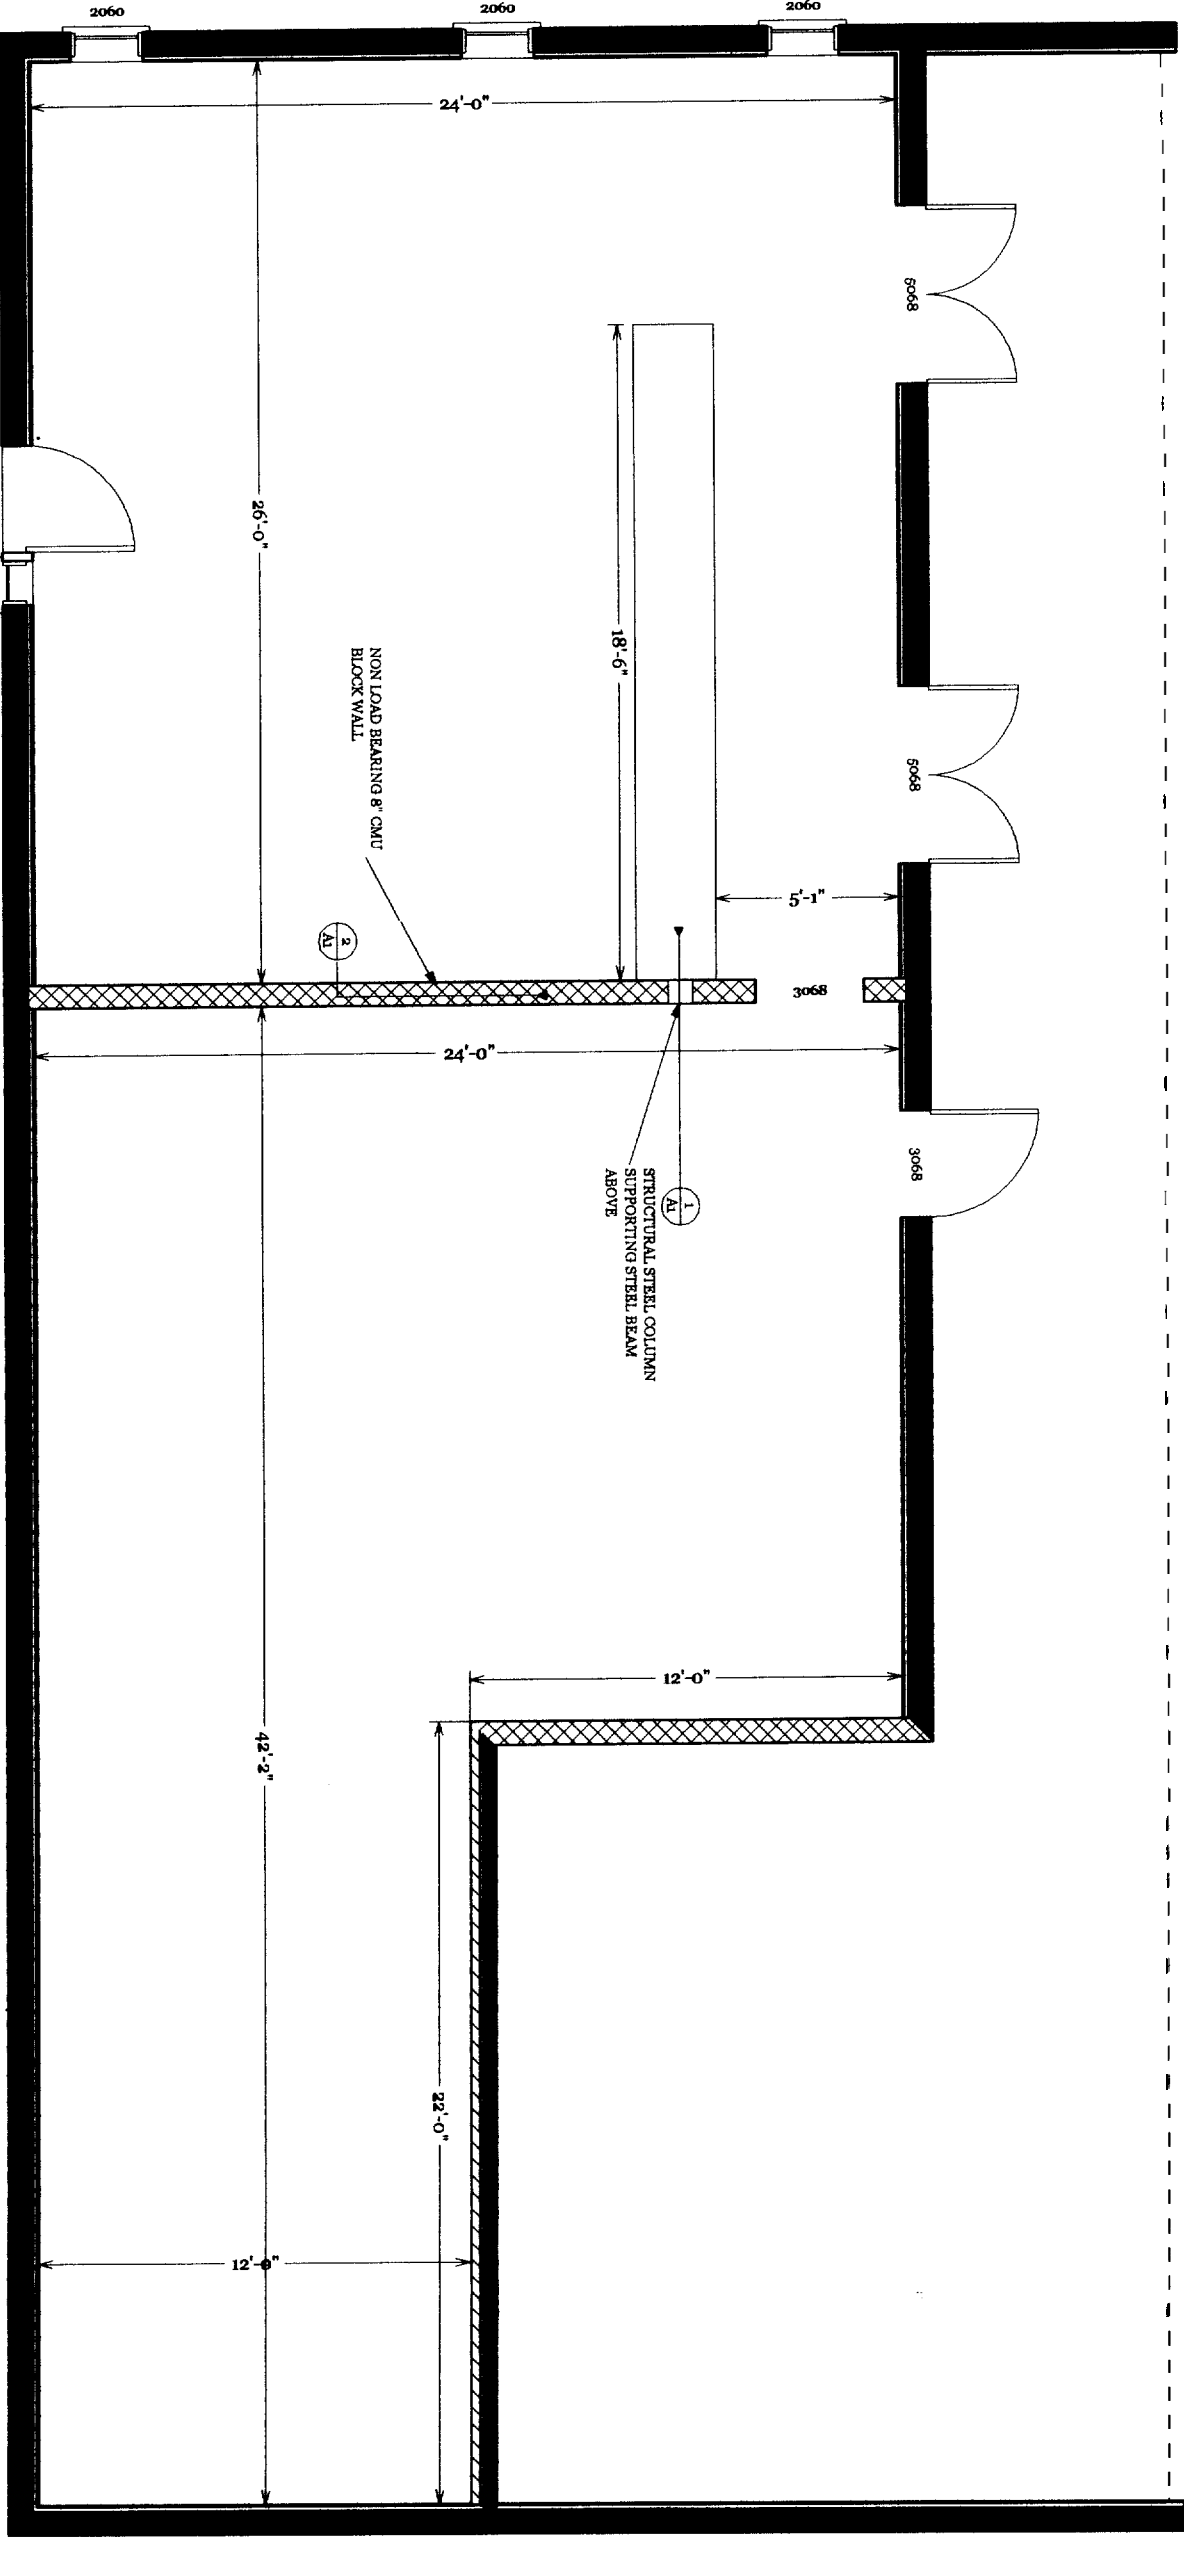


REVISIONS

BY

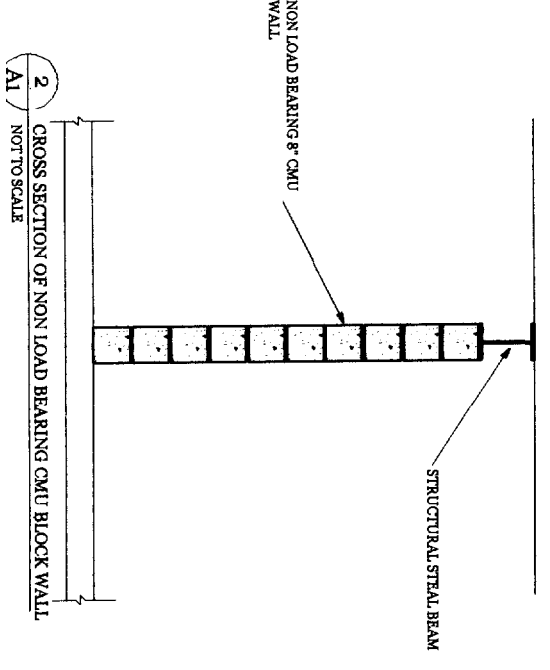

EXISTING SHOWROOM FLOOR PLAN
 SCALE: 3/16" = 1'

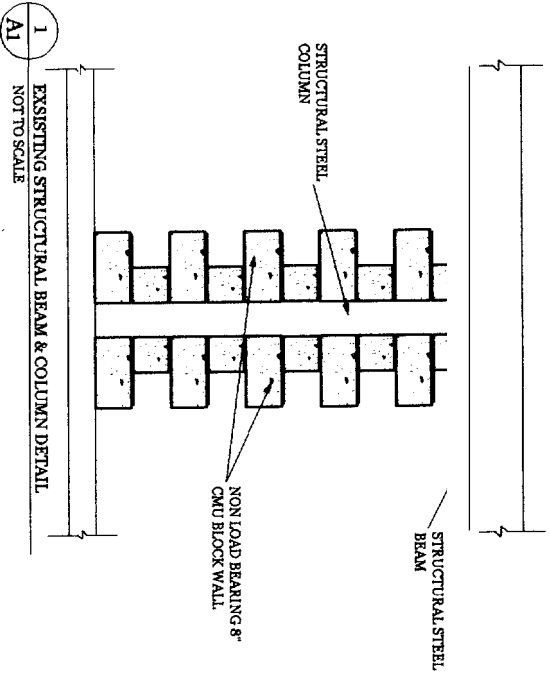

Date: 3/17/2005

Scale: 3/16" = 1'

Drawn: MRB


Job:

Page #


A1

K.L. JACK SHOWROOM FIT-UP
 145 WARREN AVENUE
 PORTLAND, ME 04103

M.R. Brewer Fine Woodworking, Inc. - 91 Bell Street, Portland, ME 04103 - (207)797-7534 - Fax (207)797-0973

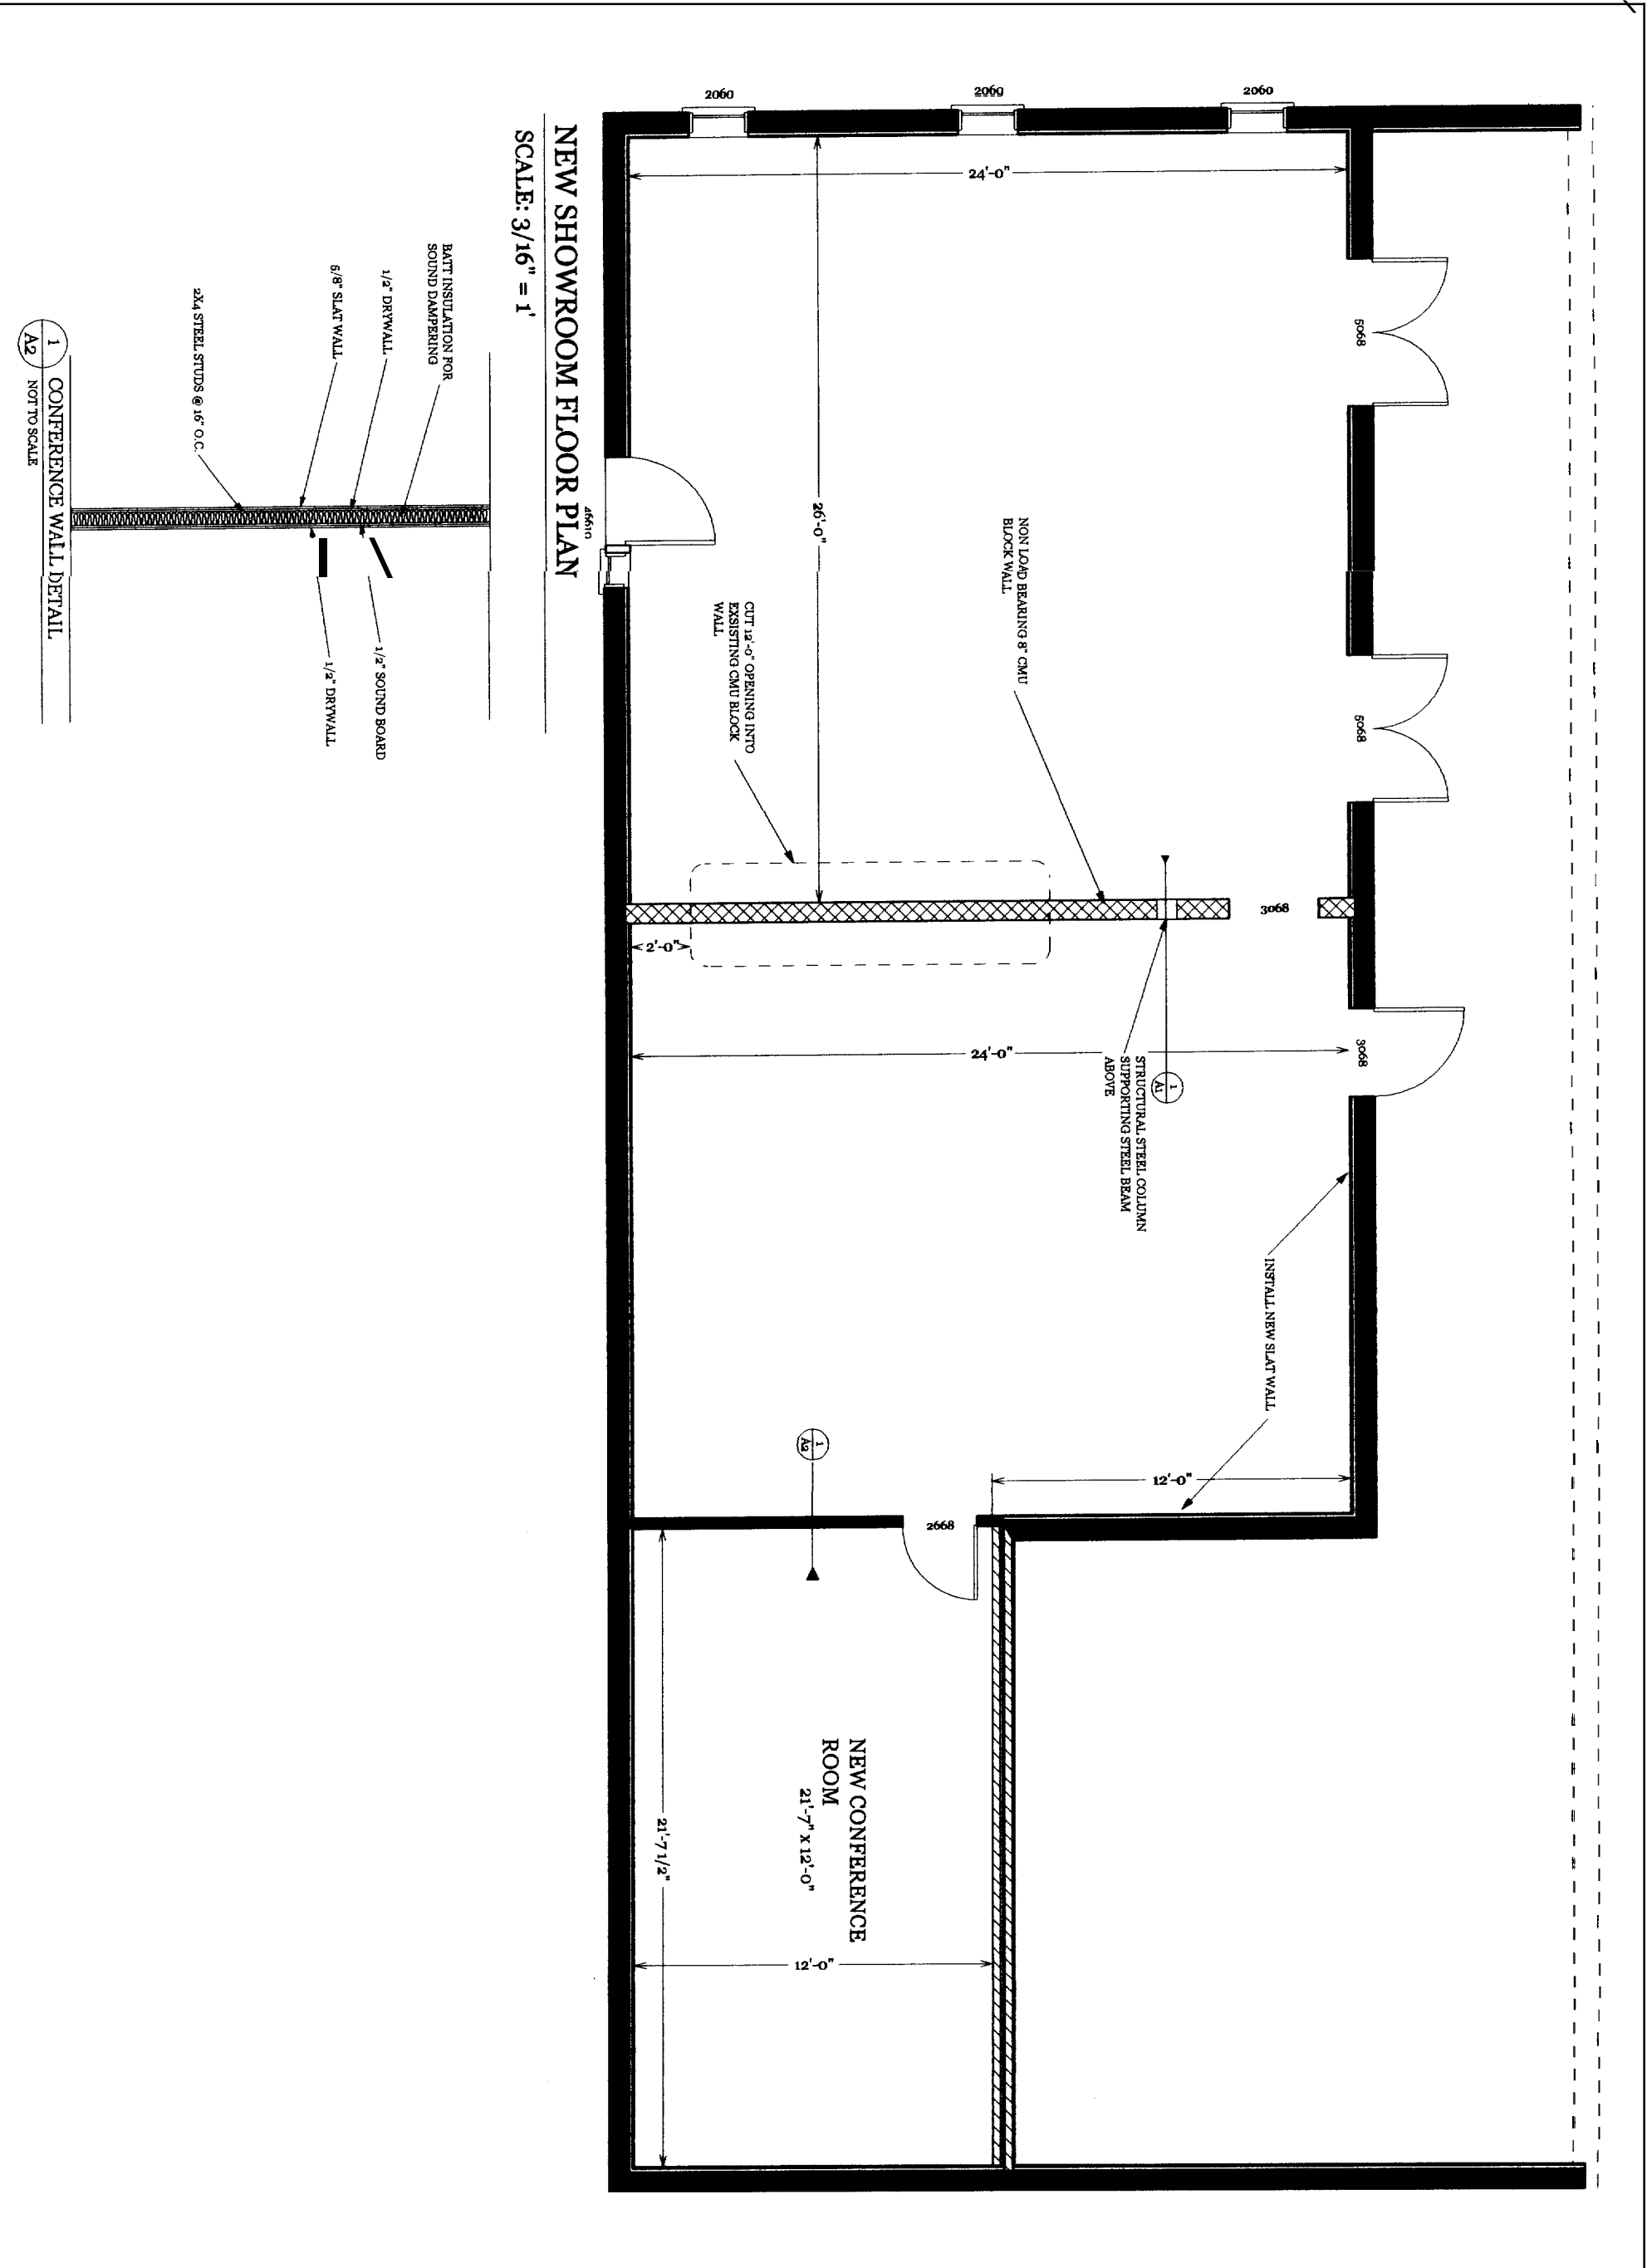

NEW SHOWROOM FLOOR PLAN
SCALE: 3/16" = 1'

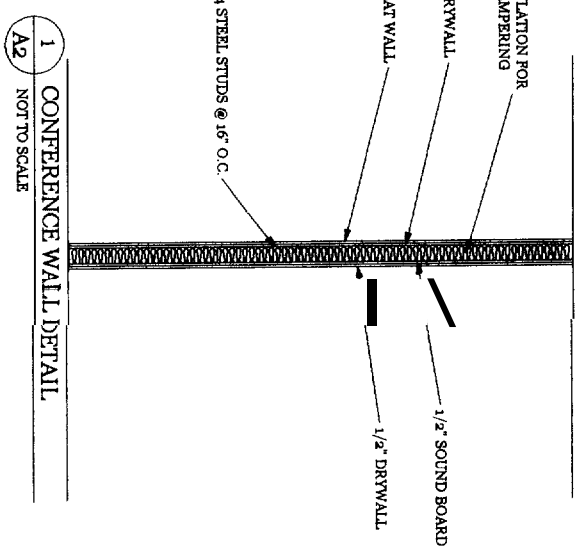

1 CONFERENCE WALL DETAIL
A2 NOT TO SCALE

REVISIONS	By

K.L. JACKSHOWROOM FIT-UP
145 WARREN AVENUE
PORTLAND, ME 04103

M.R Brewer Fine Woodworking, Inc. - 91 Bell Street, Portland, ME 04103 - (207) 797-7534 - Fax (207) 797-0973

Date: 3/17/2005
Scale: 3/16" = 1'
Drawn: M RB

Page #
A2