

DOOR SCHEDULE

TAG	DOOR SLAB	SIZE	THICKNESS	SWING	FIRE LABEL	FRAME	BALL THICKNESS	REMARKS
1	HM	3070	1 3/4	LH		HM	4 1/8	24 X 30 INS. GLASS HRDWR SET #1
2	ALUM	3070	1 3/4	RH		ALUM	4 1/8	FULL INS. GLASS HRDWR SET #1
3	HM	3070	1 3/4	RH		HM	4 1/8	24 X 30 INS. GLASS HRDWR SET #1
4	HM	3070	1 3/4	RH		HM	4 1/8	24 X 30 INS. GLASS HRDWR SET #2
5	HM	3070	1 3/4	RH		HM	4 1/8	24 X 30 INS. GLASS HRDWR SET #2
6	HM	3070	1 3/4	LH		HM	4 1/8	24 X 30 INS. GLASS HRDWR SET #2
7	HM	3070	1 3/4	LH		HM	4 1/8	24 X 30 INS. GLASS HRDWR SET #2
8	HM	3070	1 3/4	LH		HM	4 1/8	24 X 30 INS. GLASS HRDWR SET #1
9	HM	3070	1 3/4	LH		HM	4 1/8	24 X 30 INS. GLASS HRDWR SET #2
10	HM	3070	1 3/4	RH		HM	4 1/8	24 X 30 INS. GLASS HRDWR SET #2
11	SCB	3070	1 3/4	LH		HM	4 1/8	HRDWR SET #4
12	SCB	3070	1 3/4	RH		HM	4 1/8	24 X 30 SAFETY GLASS HRDWR SET #3
13	SCB	3070	1 3/4	RH		HM	4 1/8	HRDWR SET #3
14	SCB	3070	1 3/4	RH		HM	4 1/8	24 X 30 SAFETY GLASS HRDWR SET #3
15	SCB	3070	1 3/4	LH		HM	4 1/8	24 X 30 SAFETY GLASS HRDWR SET #4
16	SCB	3070	1 3/4	RH		HM	4 1/8	24 X 30 SAFETY GLASS KEY PAD HRDWR SET #1
17	HCB	P.R. 2070	1 3/4			HM	4 1/8	BI-FOLD HARDWARE
18	SCB	3070	1 3/4	LH		HM	4 1/8	24 X 30 SAFETY GLASS HRDWR SET #4
19	SCB	3070	1 3/4	LH	I HR	HM	4 1/8	HRDWR SET #4
20	SCB	3070	1 3/4	RH		HM	4 1/8	24 X 30 SAFETY GLASS HRDWR SET #4
21	SCB	3070	1 3/4	RH		HM	4 1/8	HRDWR SET #4
22	SCB	3070	1 3/4	LH		HM	4 1/8	24 X 30 SAFETY GLASS HRDWR SET #4
23	SCB	3070	1 3/4	RH	I HR	HM	4 1/8	HRDWR SET #4
24	SCB	3070	1 3/4	LH	I HR	HM	4 1/8	HRDWR SET #5
25	SCB	3070	1 3/4	LH		HM	4 1/8	HRDWR SET #4
26	HCB	P.R. 2070	1 3/4			HM	4 1/8	BI-FOLD HARDWARE
27	SCB	3070	1 3/4	LH		HM	4 1/8	24 X 30 SAFETY GLASS HRDWR SET #4
28	HCB	P.R. 2070	1 3/4			HM	4 1/8	BI-FOLD HARDWARE
29	HCB	P.R. 2070	1 3/4			HM	4 1/8	BI-FOLD HARDWARE
30	SCB	3070	1 3/4	RH		HM	4 1/8	24 X 30 SAFETY GLASS HRDWR SET #4
31	SCB	3070	1 3/4	RH	I HR	HM	4 1/8	HRDWR SET #1



HARDWARE SCHEDULE

SET #1	HINGES, CLOSER, PANIC HARDWARE, WEATHERSTRIP, THRESHOLD
SET #2	HINGES, CLOSER, LEVER LOCKSET, WEATHERSTRIP, THRESHOLD
SET #3	HINGES, LEVER LOCKSET
SET #4	HINGES, LEVER PASSAGE SET
SET #5	HINGES, CLOSER, LEVER PRIVACY SET
SET #6	HINGES, CLOSER, LEVER LOCK SET
SET #7	HINGES, CLOSER, LEVER PASSAGE SET

NOTE: ALL LOCKS TO BE MASTER KEYED

WINDOW SCHEDULE



TAG	SIZE	TYPE	MANUFACTURER	GLAZING	"U" VALUE	SHGC	REMARKS
A	12" X 48"	SLIDER	HARVIN INTEGRITY	LOW "E" WITH ARGON	0.31	0.33	

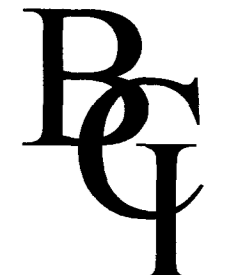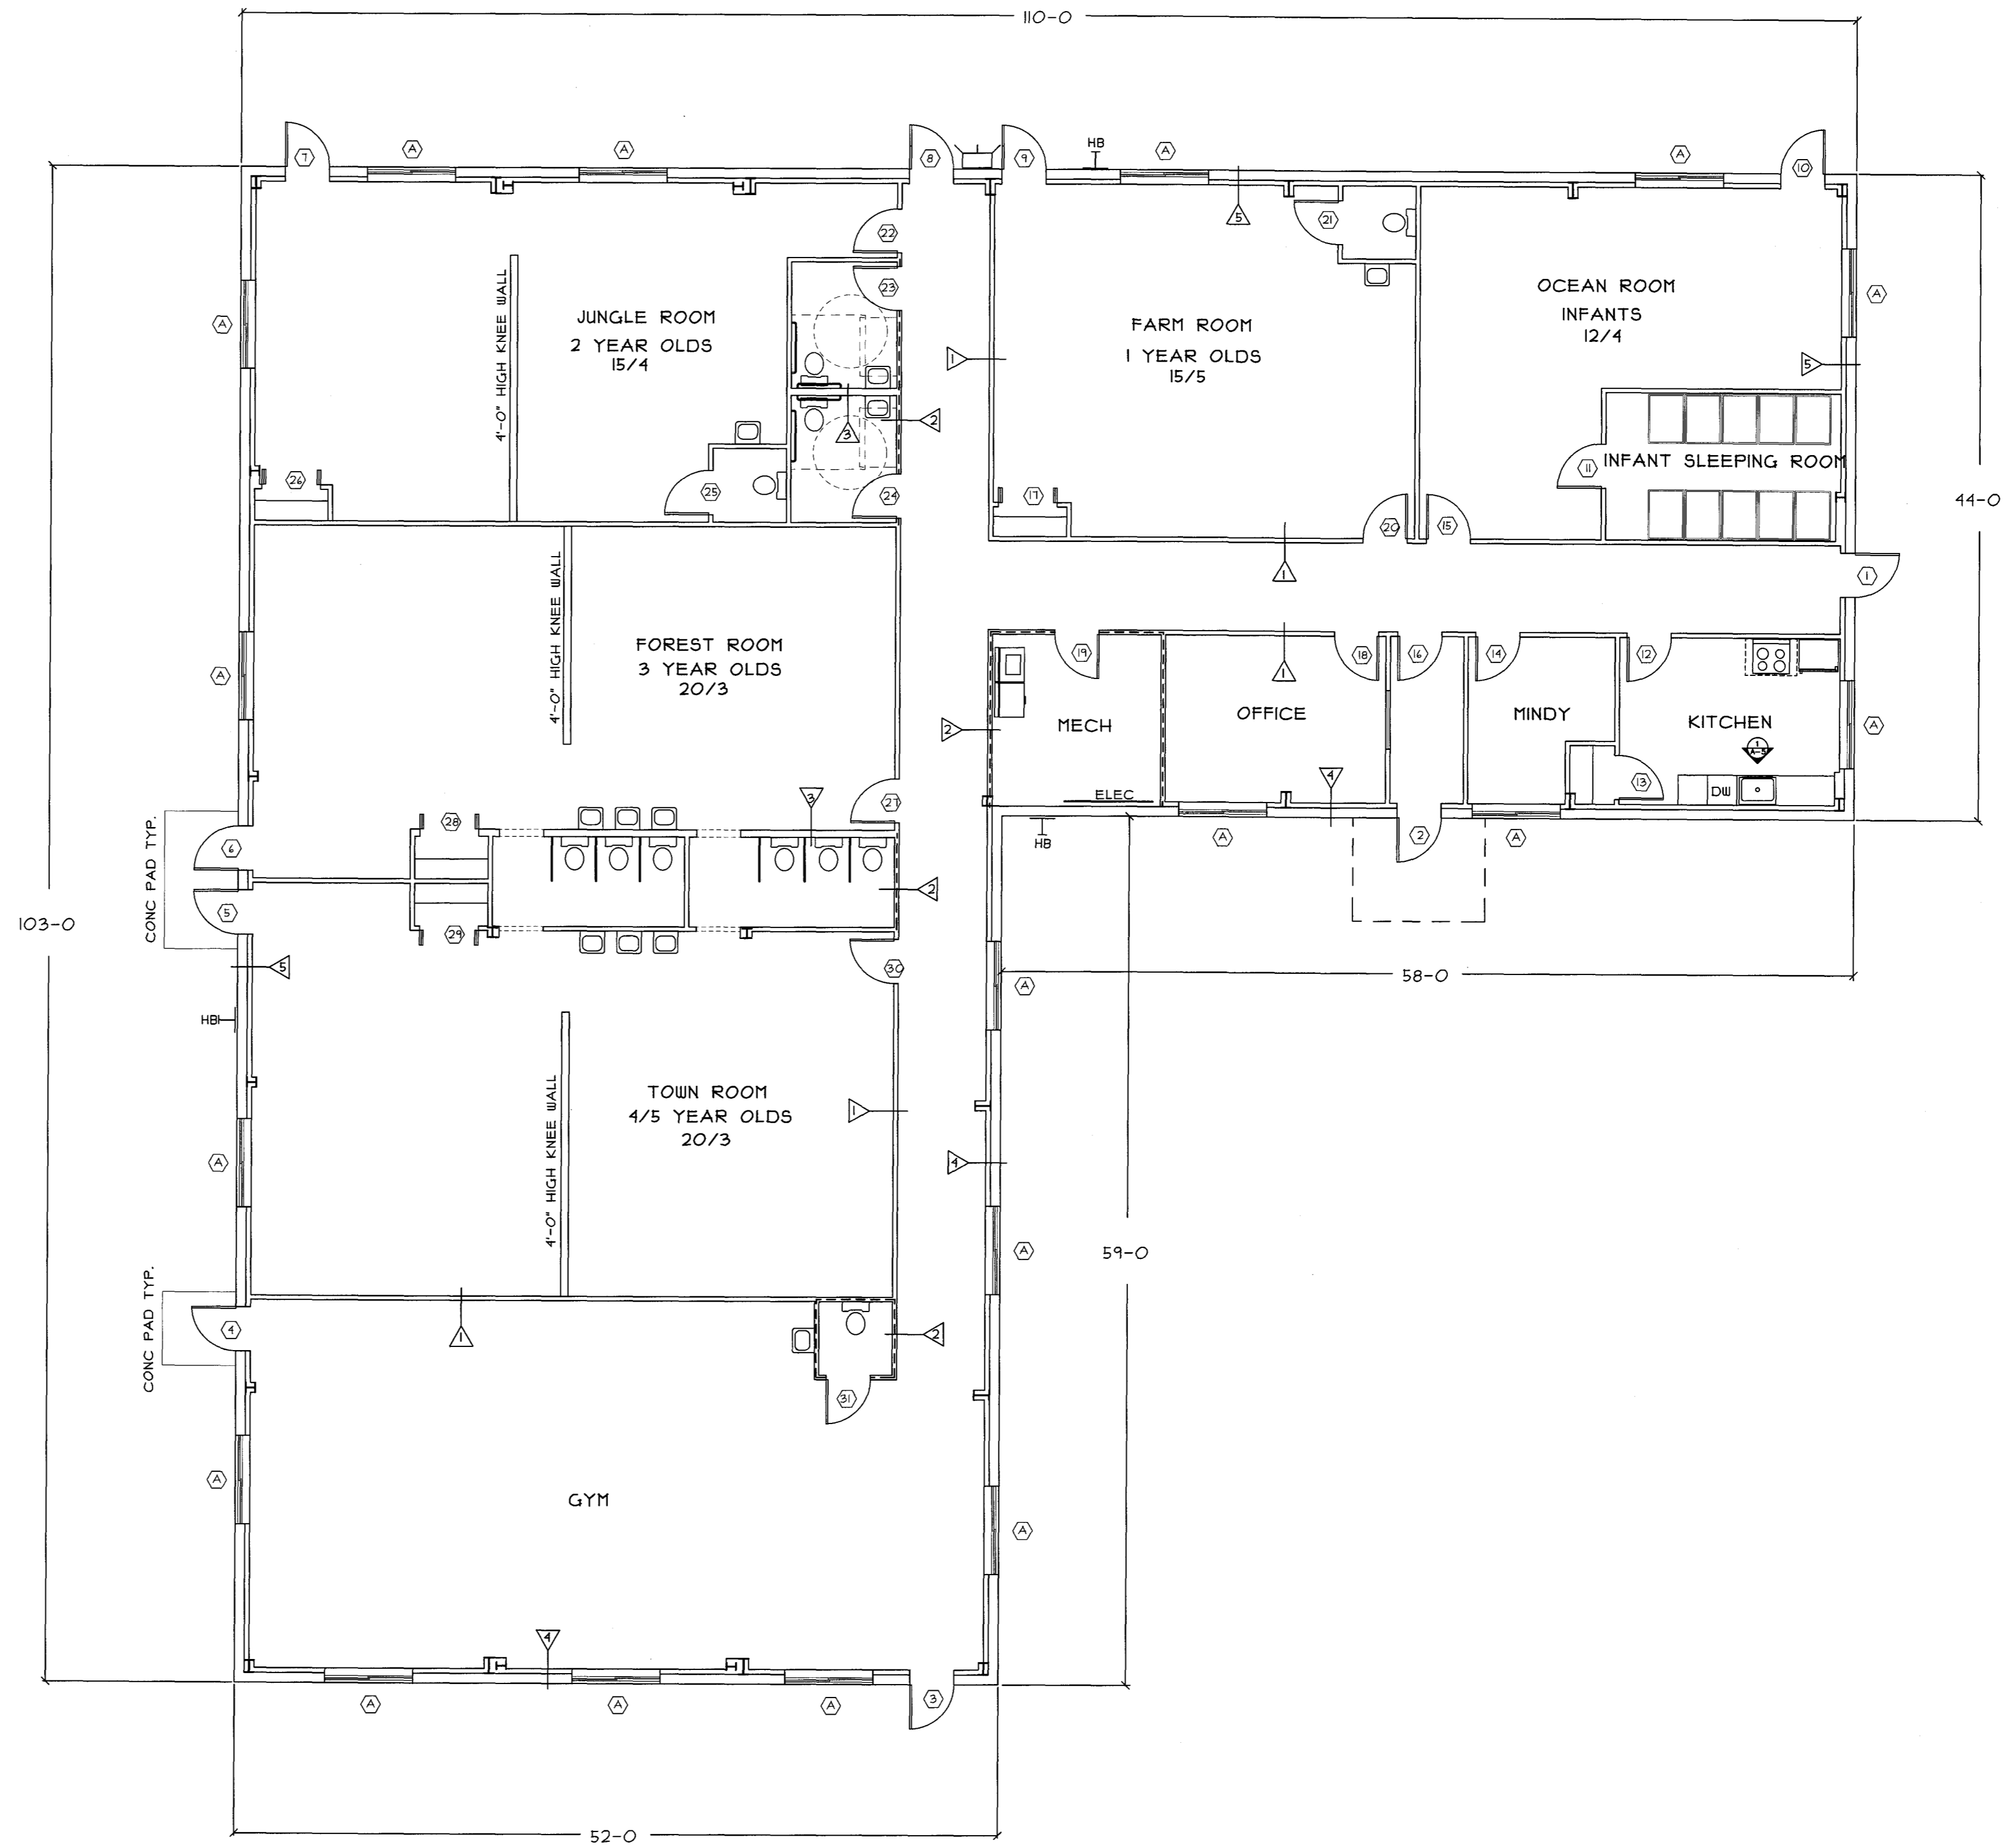

BISKUP CONSTRUCTION, INC.
 16 DANIELLE DRIVE
 WINDHAM, MAINE 04042
 TEL. (207) 892-9800
 FAX. (207) 892-9895

WWW.BISKUPCONSTRUCTION.COM

STAMP

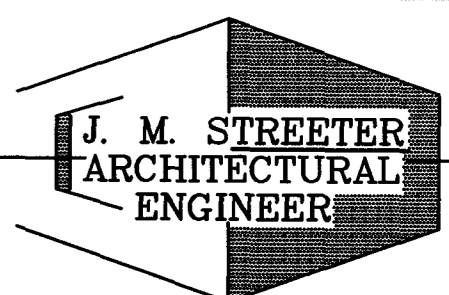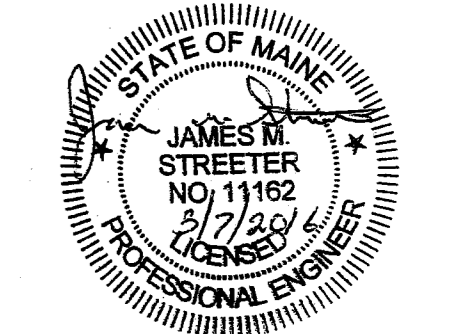

44 CARSOE DRIVE
 PORTLAND, MAINE 04103 (207) 797-3093

PROJECT:
**PROPOSED BUILDING
 ACADEMY FOR ACTIVE LEARNERS**
 134 WARREN AVENUE
 PORTLAND, MAINE

REVISIONS

DATE	DESCRIPTION

DATE: 2/24/2016
 SCALE: 1/8" = 1'-0"
 DESIGNER: JB
 CHECKED BY: JB

© COPYRIGHT
 BISKUP CONSTRUCTION, INC.

SHEET TITLE

FLOOR PLAN

SHEET NUMBER

A-1

SHEET 1 OF 6