




FRONT ELEVATION

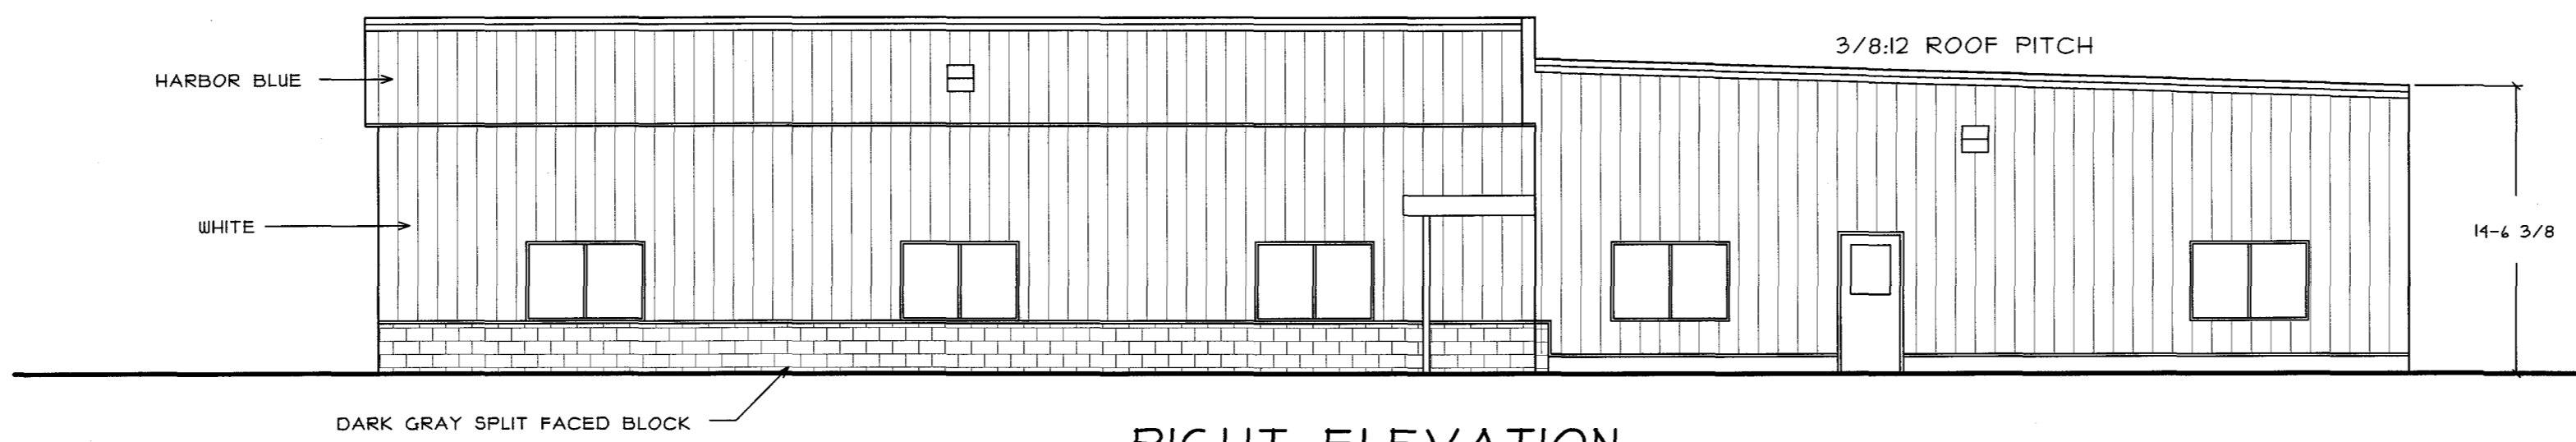

RIGHT ELEVATION

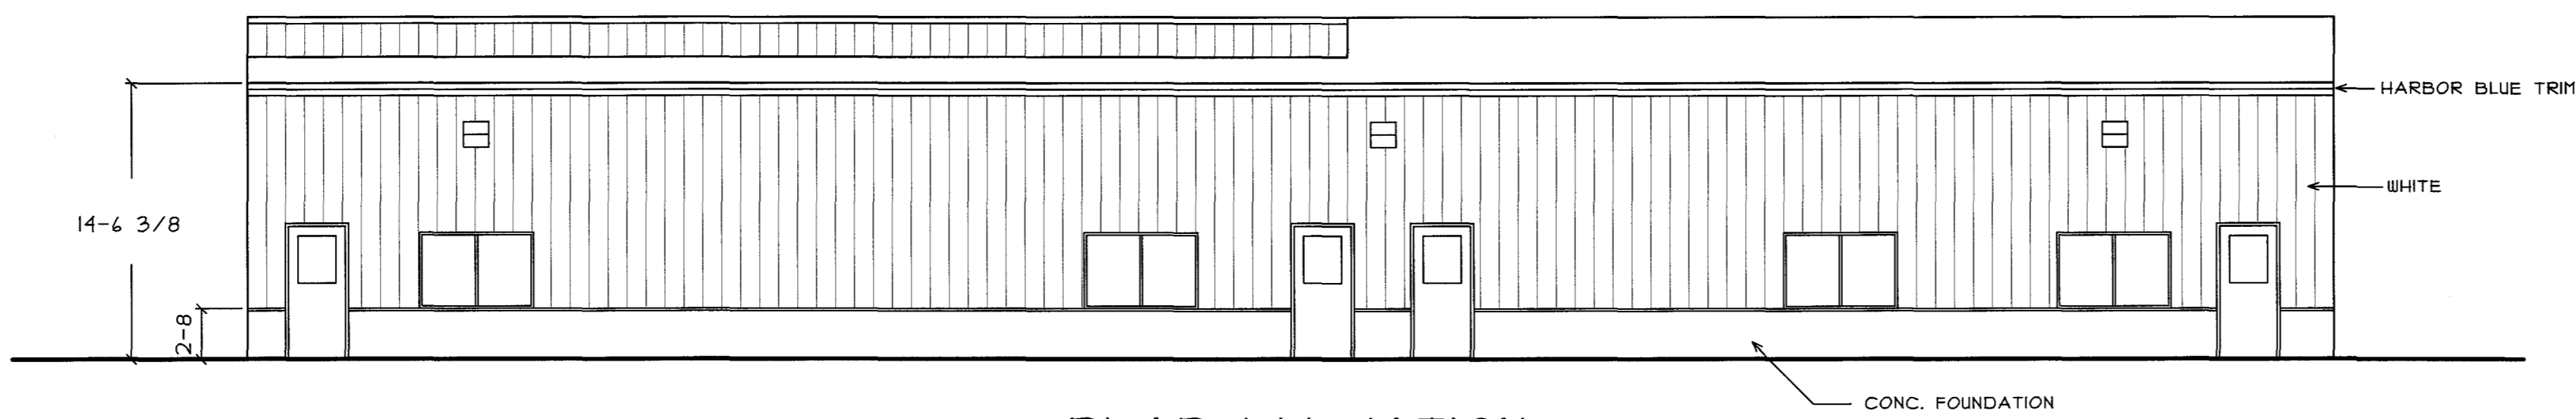

REAR ELEVATION

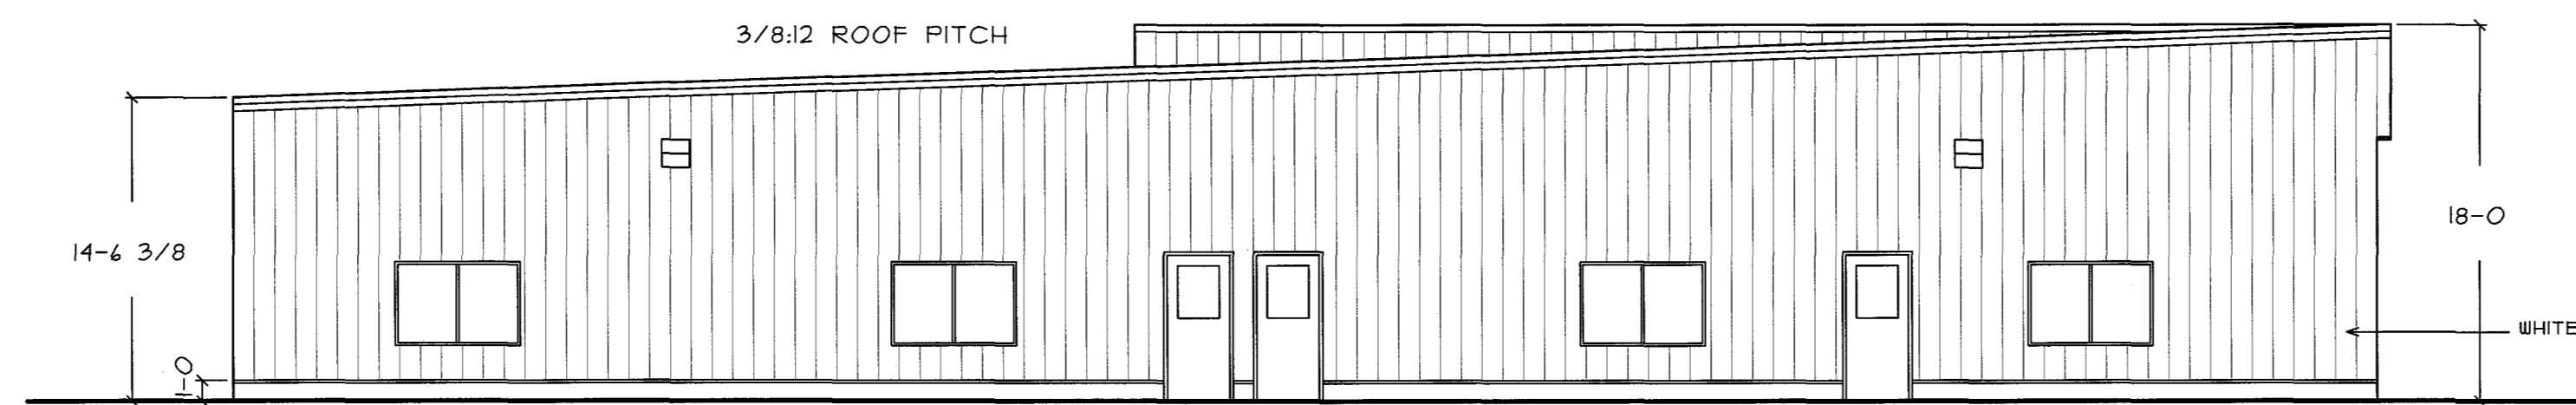



LEFT ELEVATION



BISKUP CONSTRUCTION, INC.
 16 DANIELLE DRIVE
 WINDHAM, MAINE 04042
 TEL. (207) 892-9800
 FAX. (207) 892-9895

WWW.BISKUPCONSTRUCTION.COM

STAMP

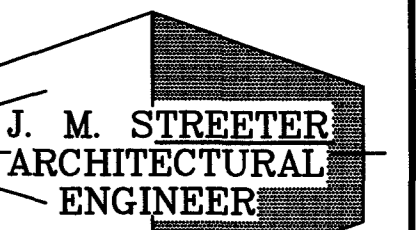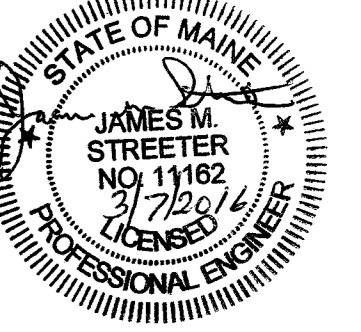

44 CARSOE DRIVE
 PORTLAND, MAINE 04103 (207) 797-3093

PROJECT:

PROPOSED BUILDING
 ACADEMY FOR ACTIVE LEARNERS
 134 WARREN AVENUE
 PORTLAND, MAINE

REVISIONS

| DATE | DESCRIPTION |
|------|-------------|
| | |
| | |
| | |

DATE: 2/24/2016
 SCALE: 1/8" = 1'-0"
 DESIGNER: JB
 CHECKED BY: JB

© COPYRIGHT
 BISKUP CONSTRUCTION, INC.

SHEET TITLE

ELEVATIONS

SHEET NUMBER

A-3

SHEET 3 OF 4