




FRONT ELEVATION

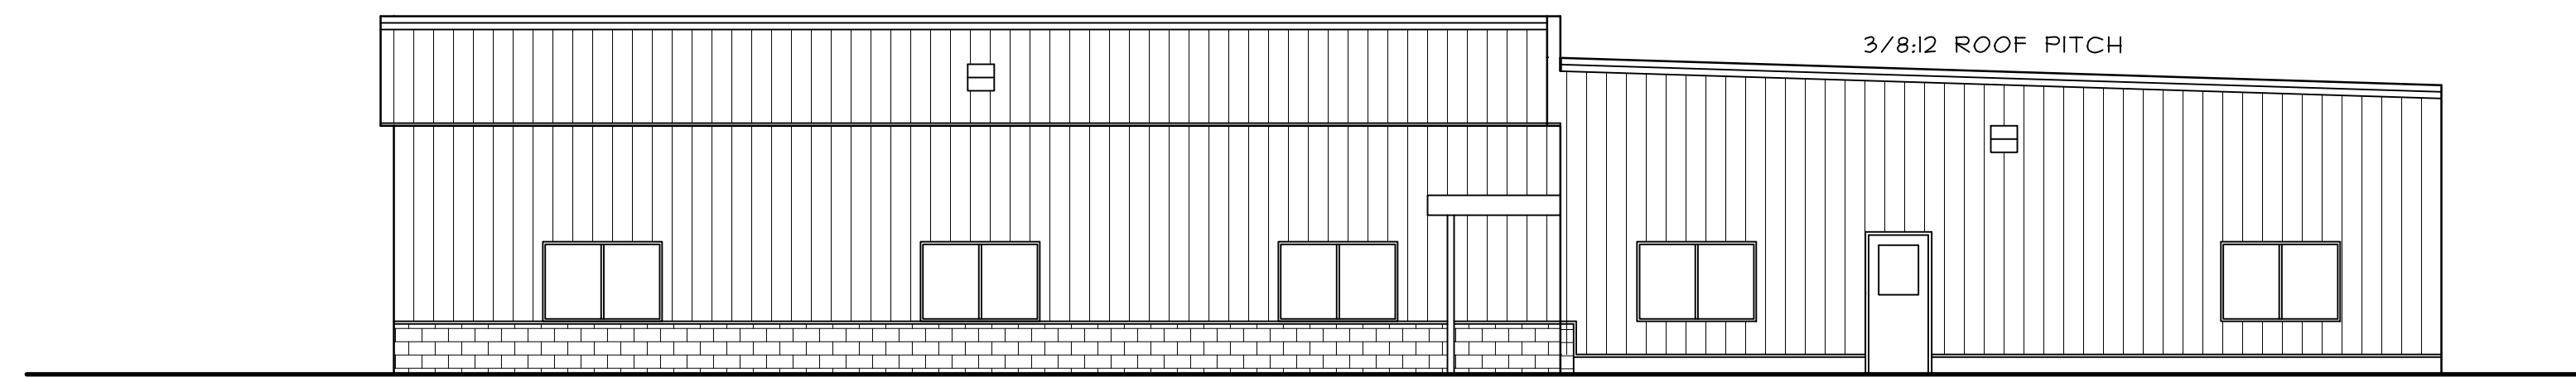

RIGHT ELEVATION

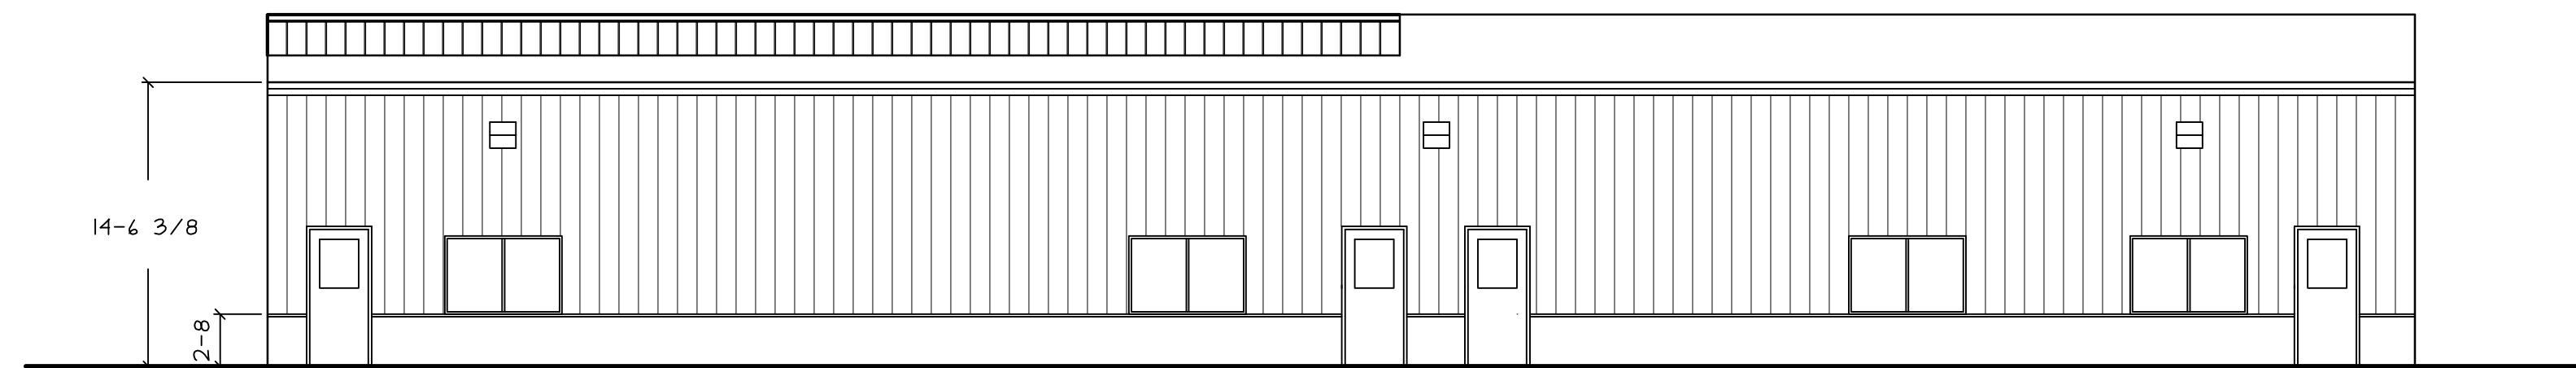

REAR ELEVATION

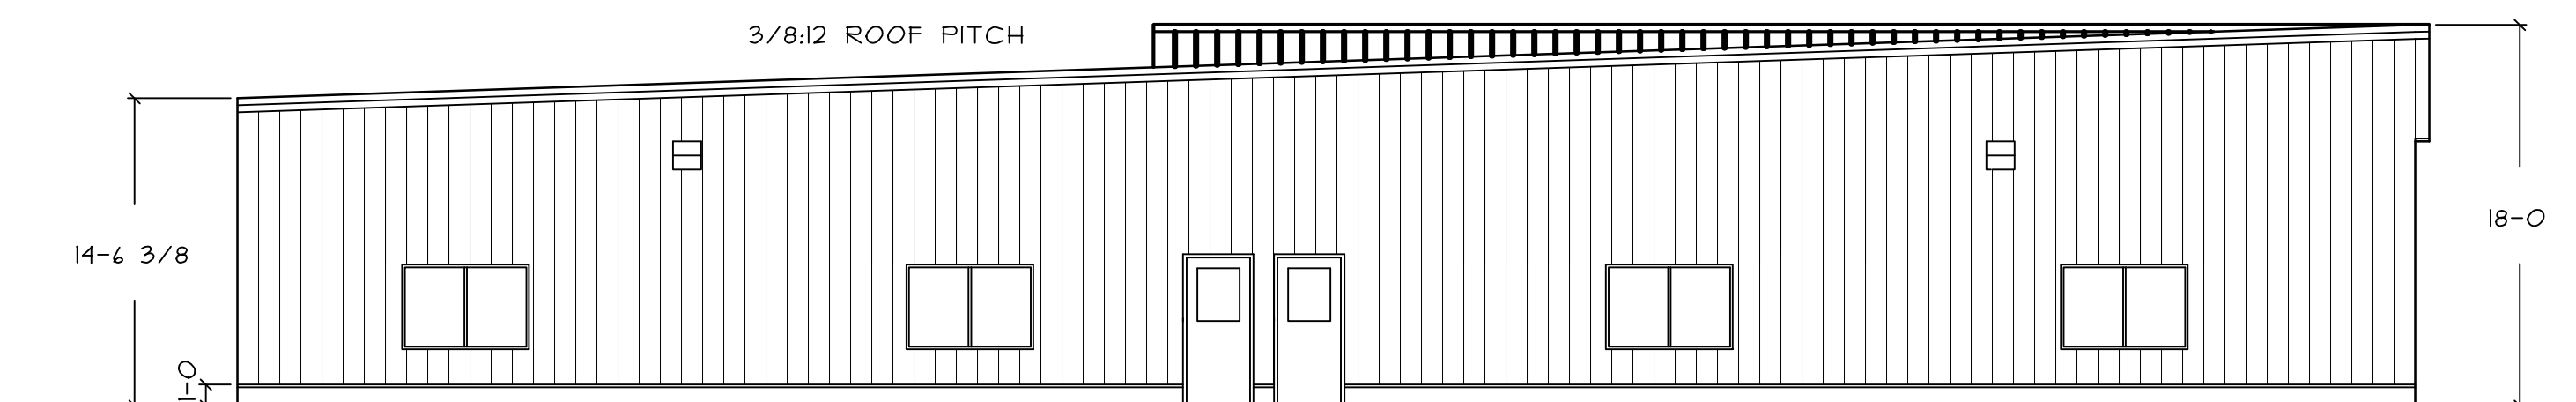


LEFT ELEVATION



BISKUP CONSTRUCTION, INC.
 16 DANIELLE DRIVE
 WINDHAM, MAINE 04092
 TEL. (207) 892-9800
 FAX. (207) 892-9895

WWW.BISKUPCONSTRUCTION.COM

STAMP

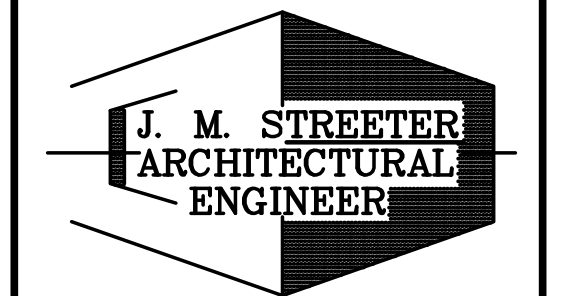

J. M. STREETER
 ARCHITECTURAL
 ENGINEER
 44 GARSOE DRIVE
 PORTLAND, MAINE 04103 (207) 797-3093

PROJECT:
 PROPOSED BUILDING
 ACADEMY FOR ACTIVE LEARNERS
 PORTLAND, MAINE

REVISIONS	
DATE	DESCRIPTION

DATE: 11/23/2015
 SCALE: 1/8" = 1'-0"
 DESIGNER: JB
 CHECKED BY: JB

© COPYRIGHT
 BISKUP CONSTRUCTION, INC.

SHEET TITLE
 ELEVATIONS

SHEET NUMBER
 A-3
 SHEET 3 OF 4