
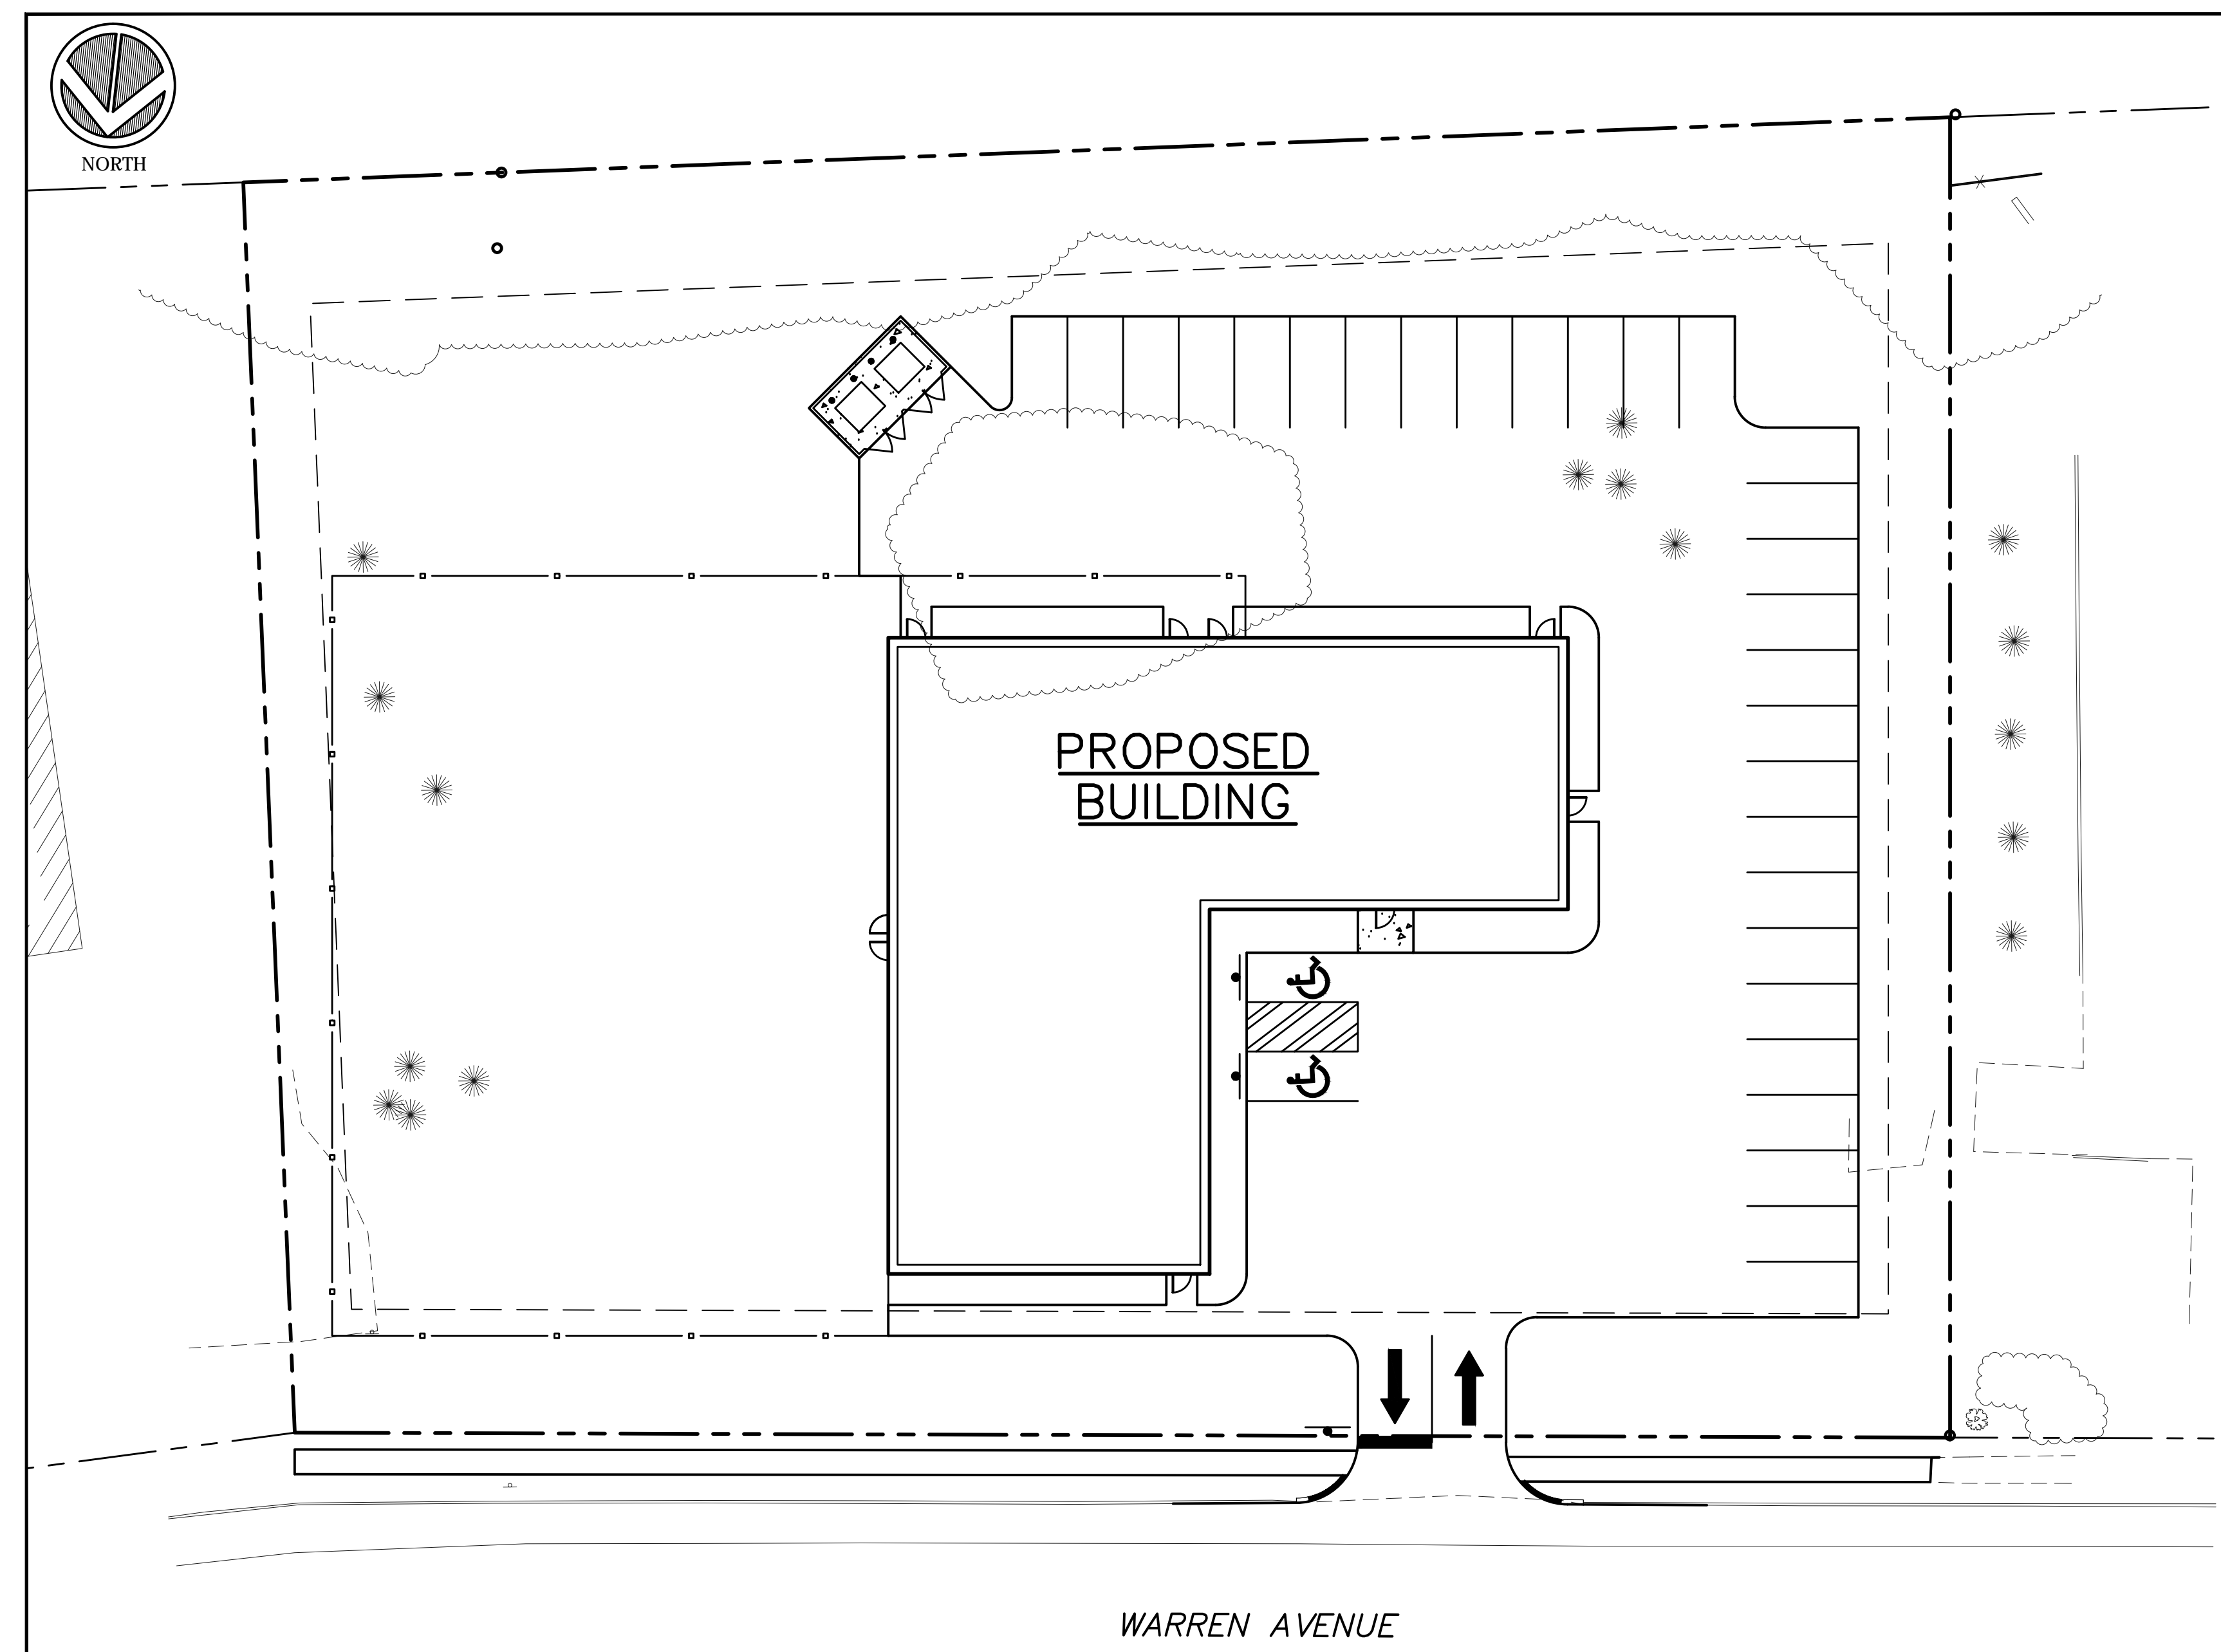


PROPOSED BUILDING ACADEMY FOR ACTIVE LEARNERS

134 WARREN AVENUE
PORTLAND, MAINE

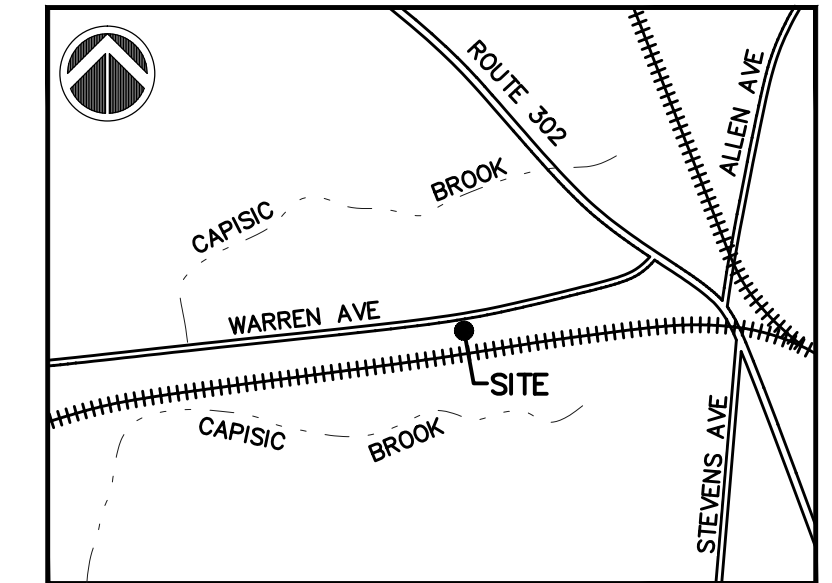

SCALE: 1" = 20'

SHEET INDEX:

SHEET	DESCRIPTION
1	COVER SHEET
2	EXISTING CONDITIONS PLAN
3	C-100 SITE PLAN
4	C-101 UTILITY PLAN
5	C-102 GRADING, DRAINAGE AND EROSION CONTROL PLAN
6	C-103 CONSTRUCTION DETAILS
7	L-101 LANDSCAPE PLAN

OWNER:

DELTA REALTY
380 WARREN AVENUE
PORTLAND, MAINE

ENGINEER:

RANSOM
Consulting
Engineers
and Scientists

400 Commercial Street, Suite 404
Portland, ME 04101
Tel. (207) 772-2891
Fax (207) 772-3248
www.ransomenv.com