

NEW CONSTRUCTION
FOR FOUNDATION DWGS
SEE F-01.02.03


300'-0" EXISTING STRUCTURE

EMERGENCY
BACK-UP
GENERATOR

1 FLOOR PLAN
SCALE - 3/32"=1'-0"



Floor Plan Key	
	EXISTING WALLS TO REMAIN
	NEW FRAMED PARTITION WALLS
	NEW 1/2" GYP BOARD PARTITION WALL FLOOR TO DECK
	EXISTING DOORS TO REMAIN
	NEW DOORS TO PROVIDE AND INSTALL

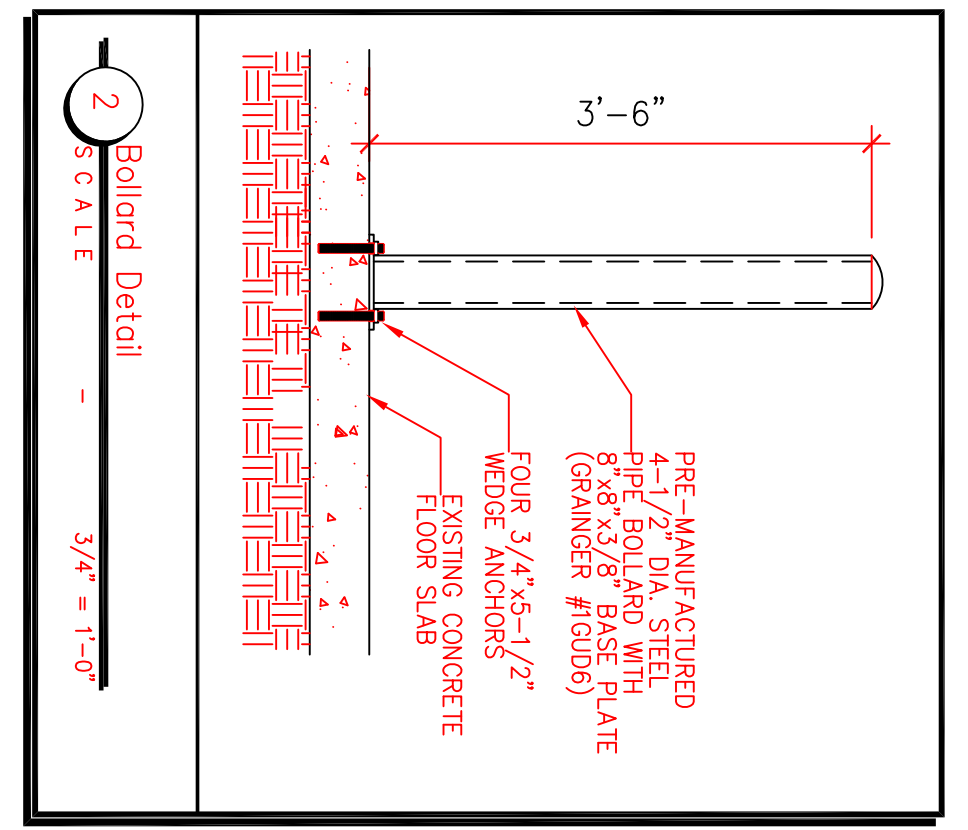

- KEYED NOTES - GENERAL**
(THESE NOTES ARE SPECIFIC TO THIS SHEET ONLY)
- LOCATION OF L-SHAPED MODULAR MARK STATION PROVIDED AND SET IN PLACE BY SAFETILE. SEE DETAIL 2/A-5 FOR PLAN VIEW DIMENSIONS. SEE DETAIL 2/A-11 FOR ELEVATION VIEW DIMENSIONS.
 - ROLLERS WHERE SHOWN. SEE DETAIL 2/A-11.
 - REMOVE AND INSTALL A CONCRETE PAD FOR EMERGENCY GENERATOR AS SHOWN. VERIFY WITH SAFETILE AND PROVIDE REBAR AND 4\"/>

DISCLAIMER:
Drawings A-0.0, A-1.1, A-1.2, A-2.0, A-3.1, A-3.2, A-4.0, A-5.0, A-6.0, A-7.0 were drawn by Satellite AutoGlass. The original date of these drawings (Rev.) is 03/28/16. The Sheridan Corporation replaced Satellite's title with theirs and all revisions since Rev. 1 are by Sheridan's designers. All revisions/changes by Sheridan are noted in the applicable drawing(s) revision block.

DATE	REVISION	DRAWING STATUS	EST. NO.	ENGINEERING DESIGNS FOR	JOB NO.
3/21/16	City change (Selling)			Safelite AutoGlass	16-1003
4/22/16	Sheridan title block added & gress added			421 Warren Avenue	ENGINEERING
5/5/16	DWG name & HVAC pad & note 4 added			Portland Maine	DWG. NO.
					A-1.1

DATE	REVISION	DRAWING STATUS	EST. NO.	ENGINEERING DESIGNS FOR	JOB NO.
04/22/2016	AS NOTED			Floor Plan & Details	16-1003
				DESIGN BUILDER	ENGINEERING
					DWG. NO.
					A-1.1

STATE OF MAINE
DANA C. SHERIDAN
No. 3107
PROFESSIONAL ENGINEER
LICENSED
05-13-2016

Sheridan
FAIRFIELD
PORTLAND
MAINE