


Safelite – Portland ME Sign Locations

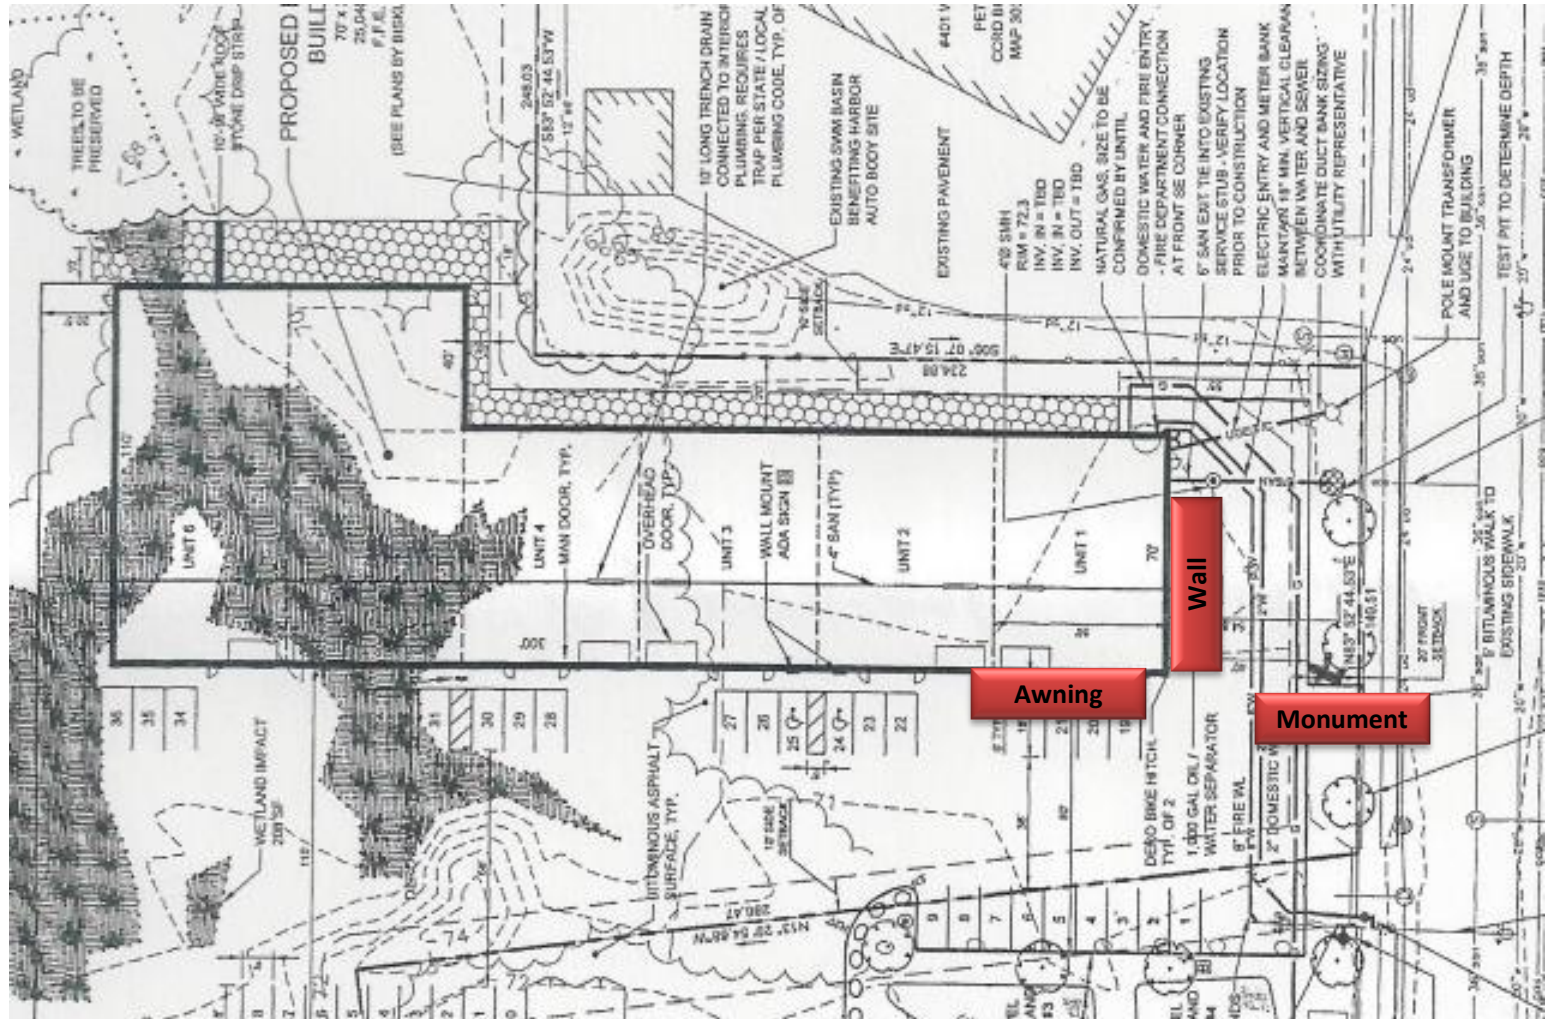

CLIENT
Safelite
Thomes Signs

ADDRESS
421 Warren Ave
Portland ME 04103

DRAWING NAME	DATE
SALES PERSON	DESIGNER
CLIENT SIGNATURE & APPROVAL DATE	

DATE	REVISION HISTORY


THIS DESIGN IS THE EXCLUSIVE PROPERTY OF BURR SIGNS. ALL PRODUCTION AND REPRODUCTION RIGHTS ARE RESERVED BY US.

THIS PRINT HAS BEEN DESIGNED FOR YOUR PERSONAL USE. IT MAY NOT BE SUBMITTED, USED OR EXHIBITED OUTSIDE OF YOUR COMPANY OR ORGANIZATION WITHOUT THE EXPRESSED WRITTEN PERMISSION OF BURR SIGNS.

© Copyright

40A Manson Libby Road
 Scarborough, ME 04074
 Phone: 207-396-6111
 Fax: 207-396-6495

Safelite – Portland ME Sign Locations

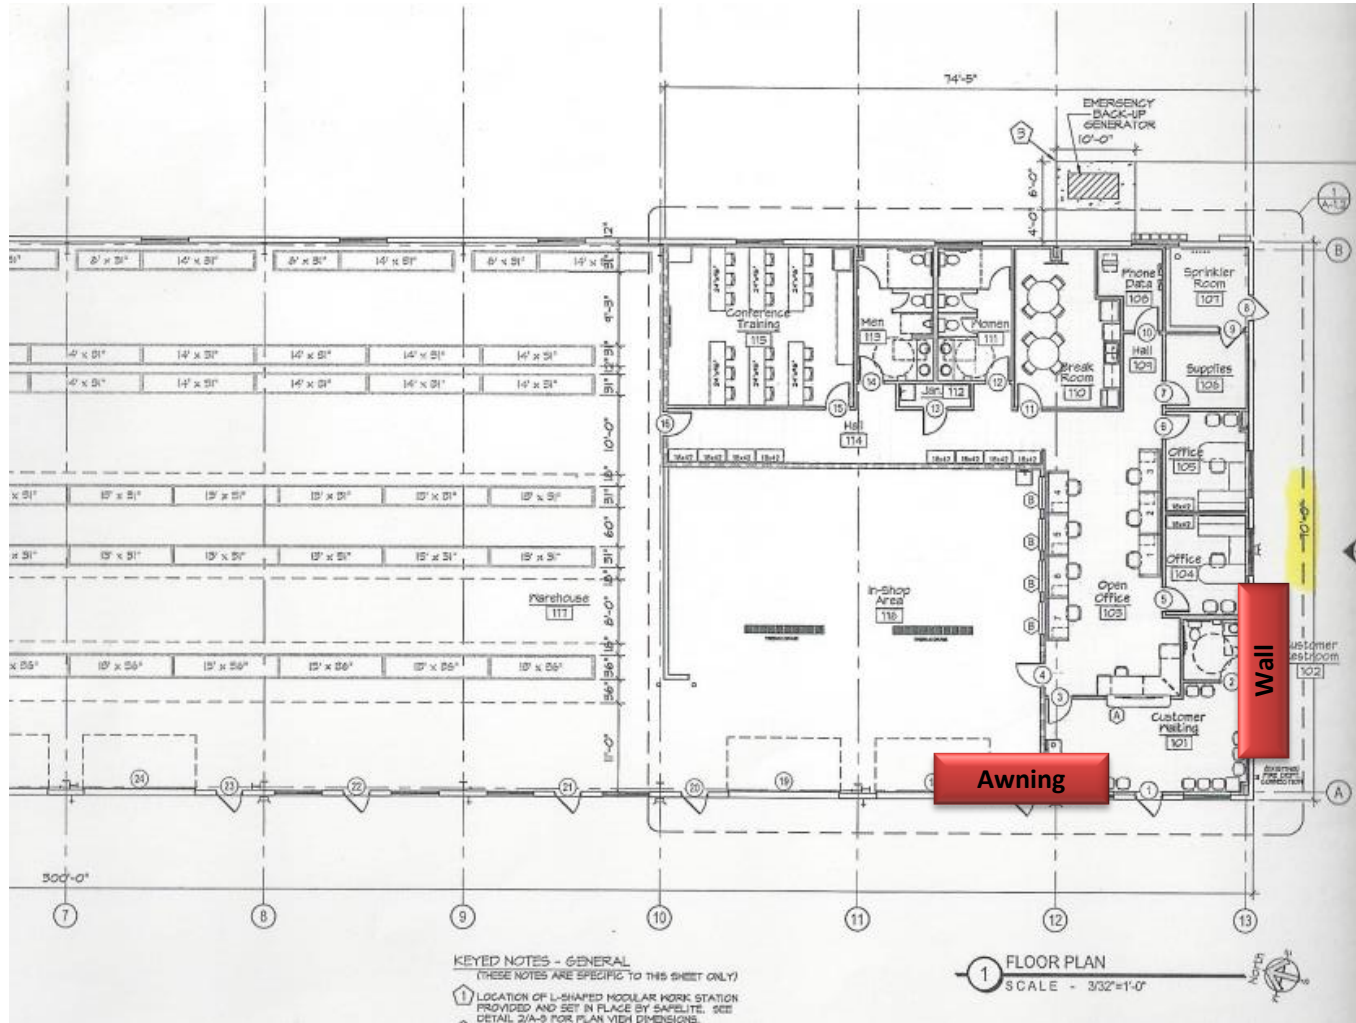

Monument



40A Manson Libby Road
 Scarborough, ME 04074
 Phone: 207-396-6111
 Fax: 207-396-6495

CLIENT
 Safelite
 Thomes Signs

ADDRESS
 421 Warren Ave
 Portland ME 04103

DRAWING NAME _____ **DATE** _____

SALES PERSON _____ **DESIGNER** _____

CLIENT SIGNATURE & APPROVAL DATE _____


DATE	REVISION HISTORY

THIS DESIGN IS THE EXCLUSIVE PROPERTY OF BURR SIGNS. ALL PRODUCTION AND REPRODUCTION RIGHTS ARE RESERVED BY US.

THIS PRINT HAS BEEN DESIGNED FOR YOUR PERSONAL USE. IT MAY NOT BE SUBMITTED, USED OR EXHIBITED OUTSIDE OF YOUR COMPANY OR ORGANIZATION WITHOUT THE EXPRESSED WRITTEN PERMISSION OF BURR SIGNS.

© Copyright

Safelite – Portland ME Sign Locations

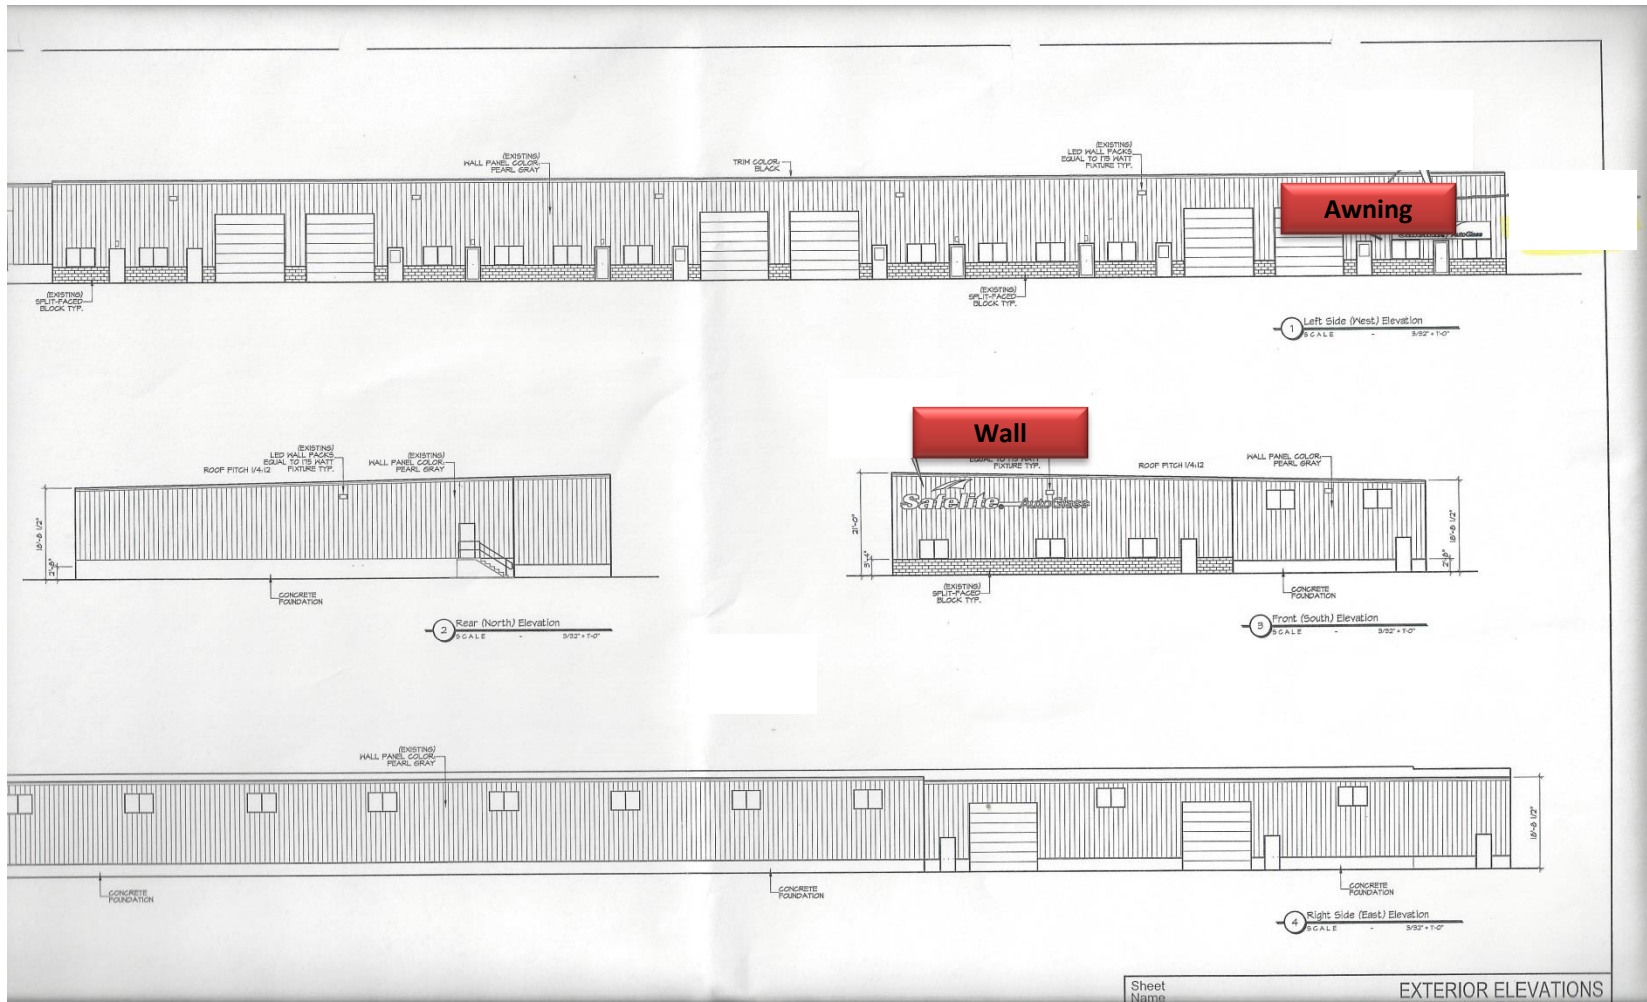

Sheet Name _____ EXTERIOR ELEVATIONS



40A Manson Libby Road
Scarborough, ME 04074
Phone: 207-396-6111
Fax: 207-396-6435

CLIENT Safelite Thomes Signs
ADDRESS 421 Warren Ave Portland ME 04103

DRAWING NAME	DATE
SALES PERSON	DESIGNER
CLIENT SIGNATURE & APPROVAL DATE	

DATE	REVISION HISTORY

THIS DESIGN IS THE EXCLUSIVE PROPERTY OF BURR SIGNS. ALL PRODUCTION AND REPRODUCTION RIGHTS ARE RESERVED BY US.

THIS PRINT HAS BEEN DESIGNED FOR YOUR PERSONAL USE. IT MAY NOT BE SUBMITTED, USED OR EXHIBITED OUTSIDE OF YOUR COMPANY OR ORGANIZATION WITHOUT THE EXPRESSED WRITTEN PERMISSION OF BURR SIGNS.

© Copyright