




1 Scale: 1/4" = 1'-0"
A2.1 Front Elevation

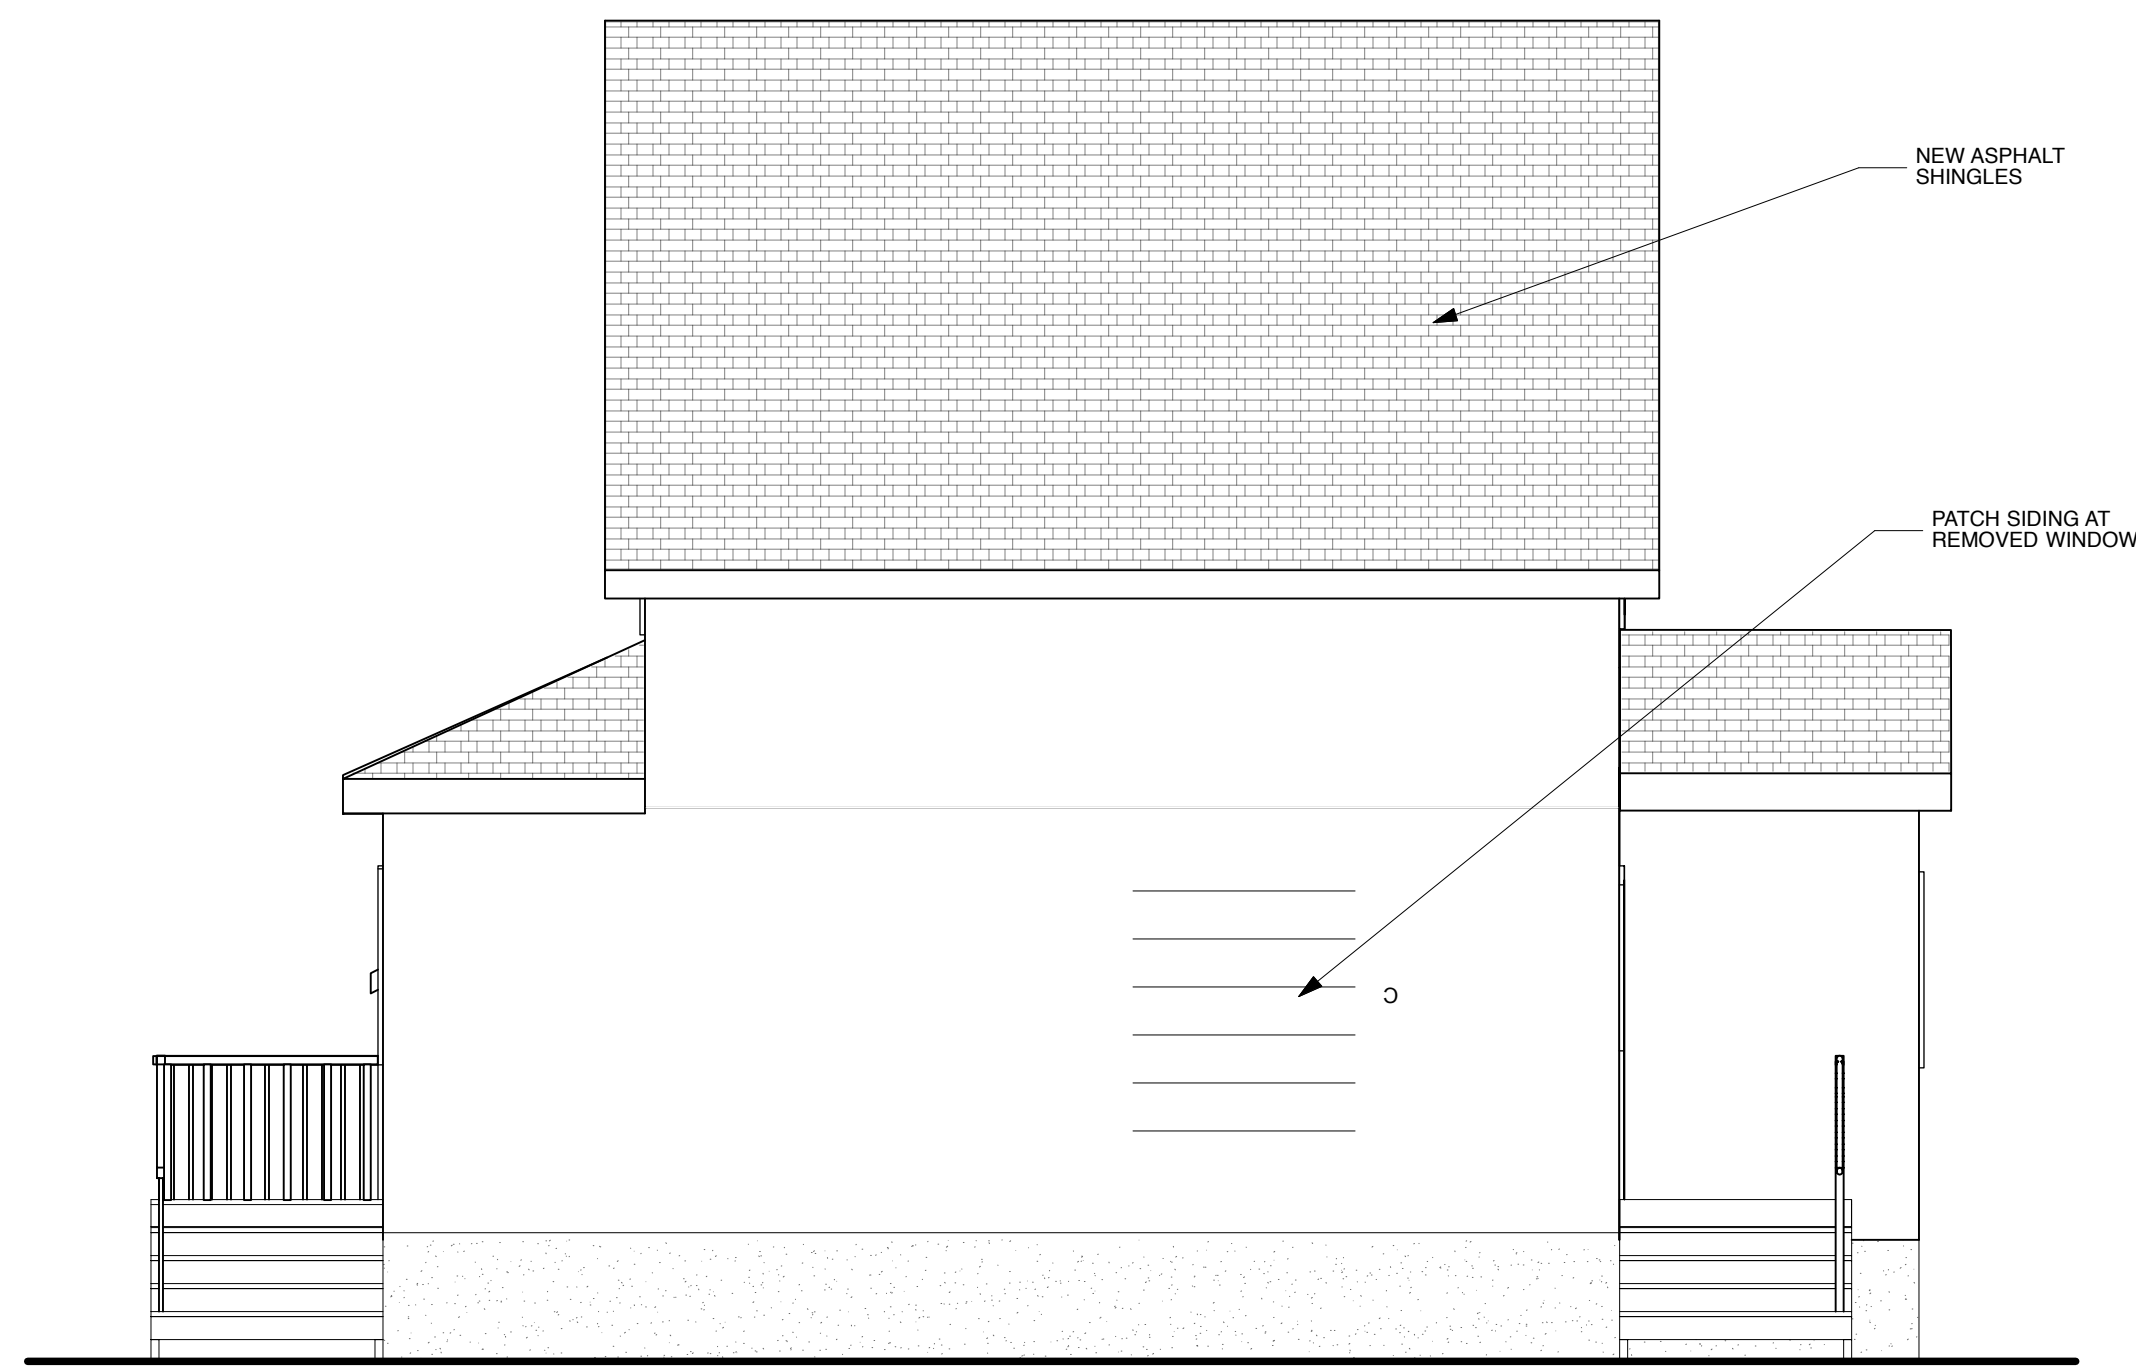


2 Side Elevation
Scale: 1/4" = 1'-0"
A2.1

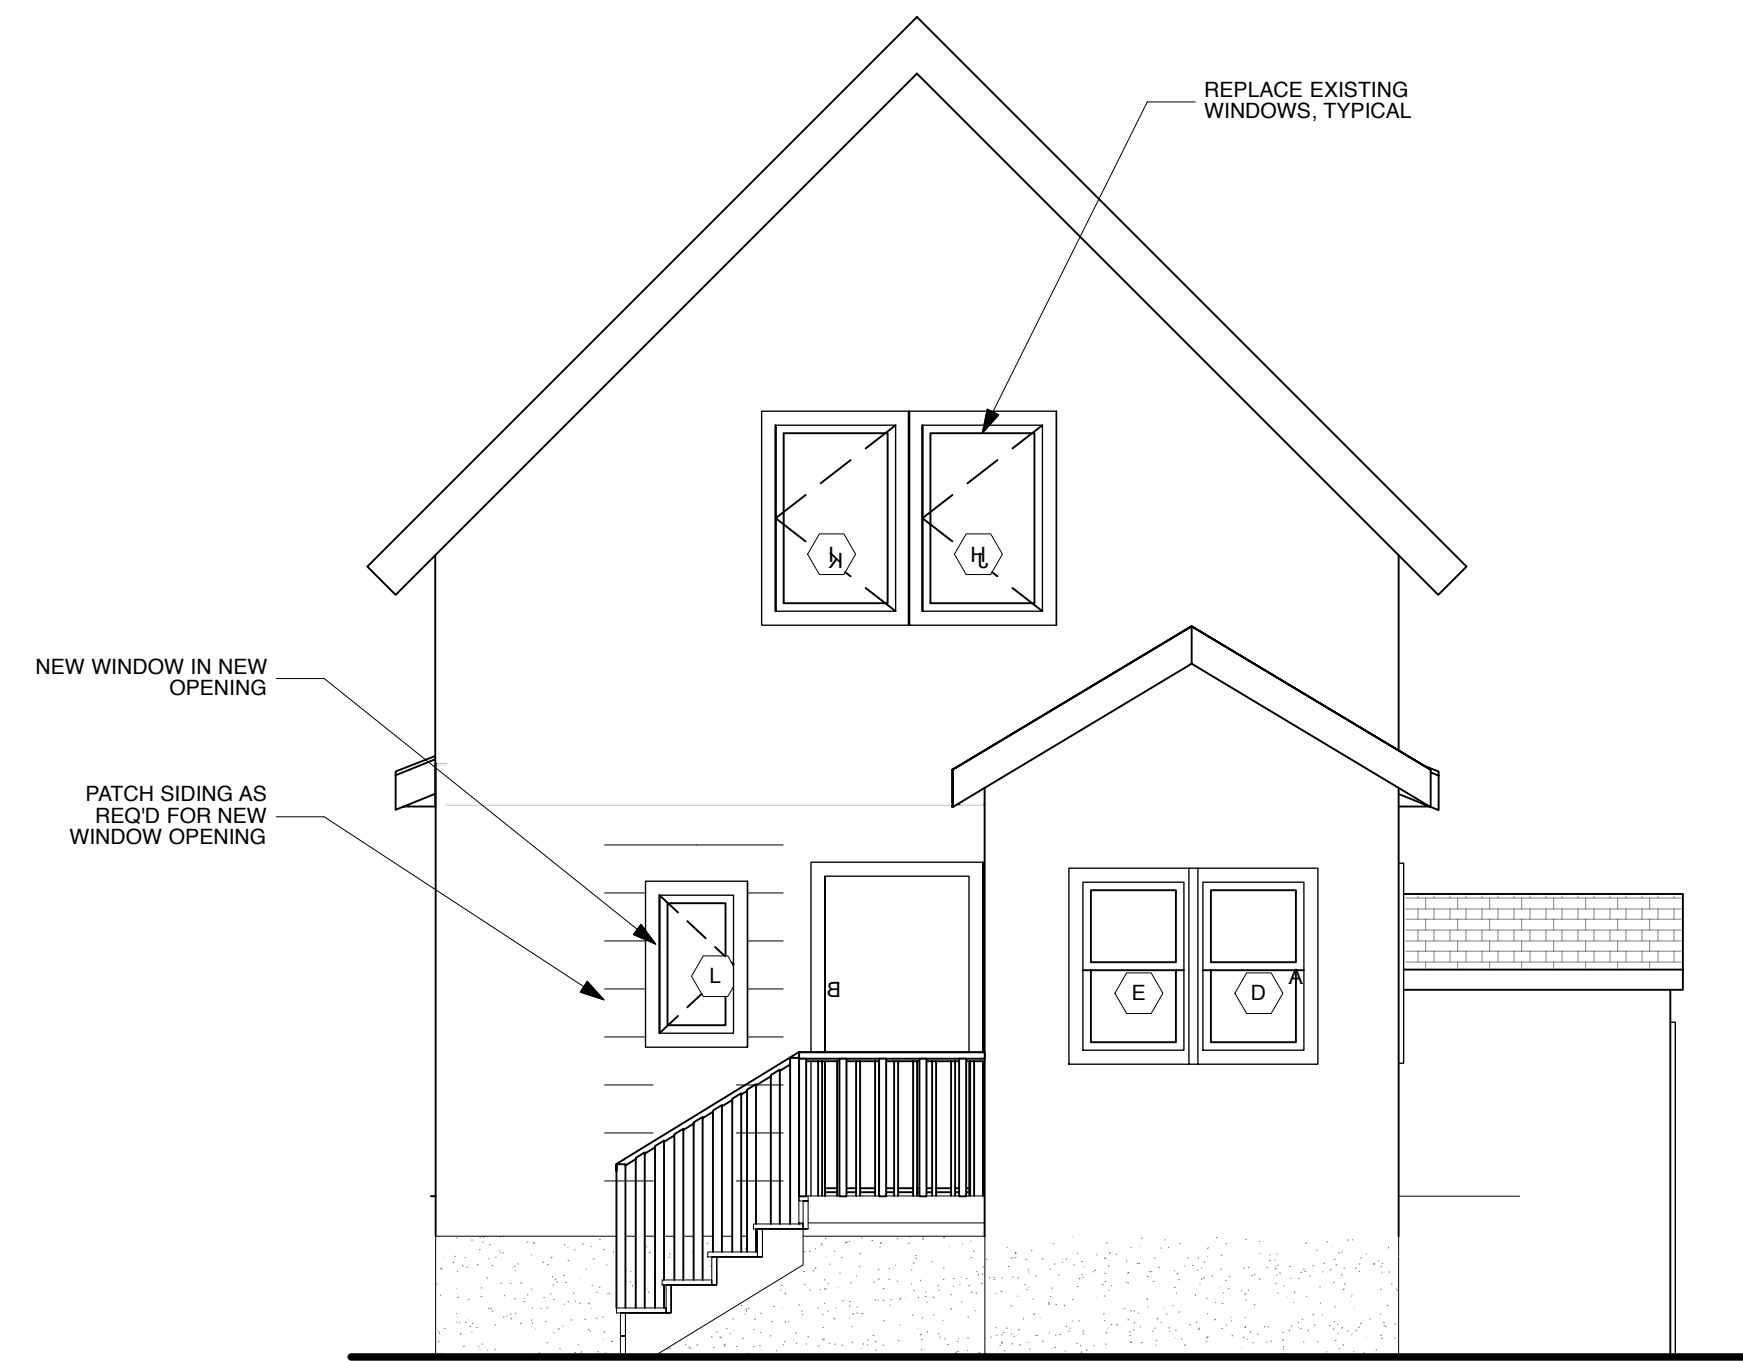

3 Rear Elevation
Scale: 1/4" = 1'-0"
A2.1

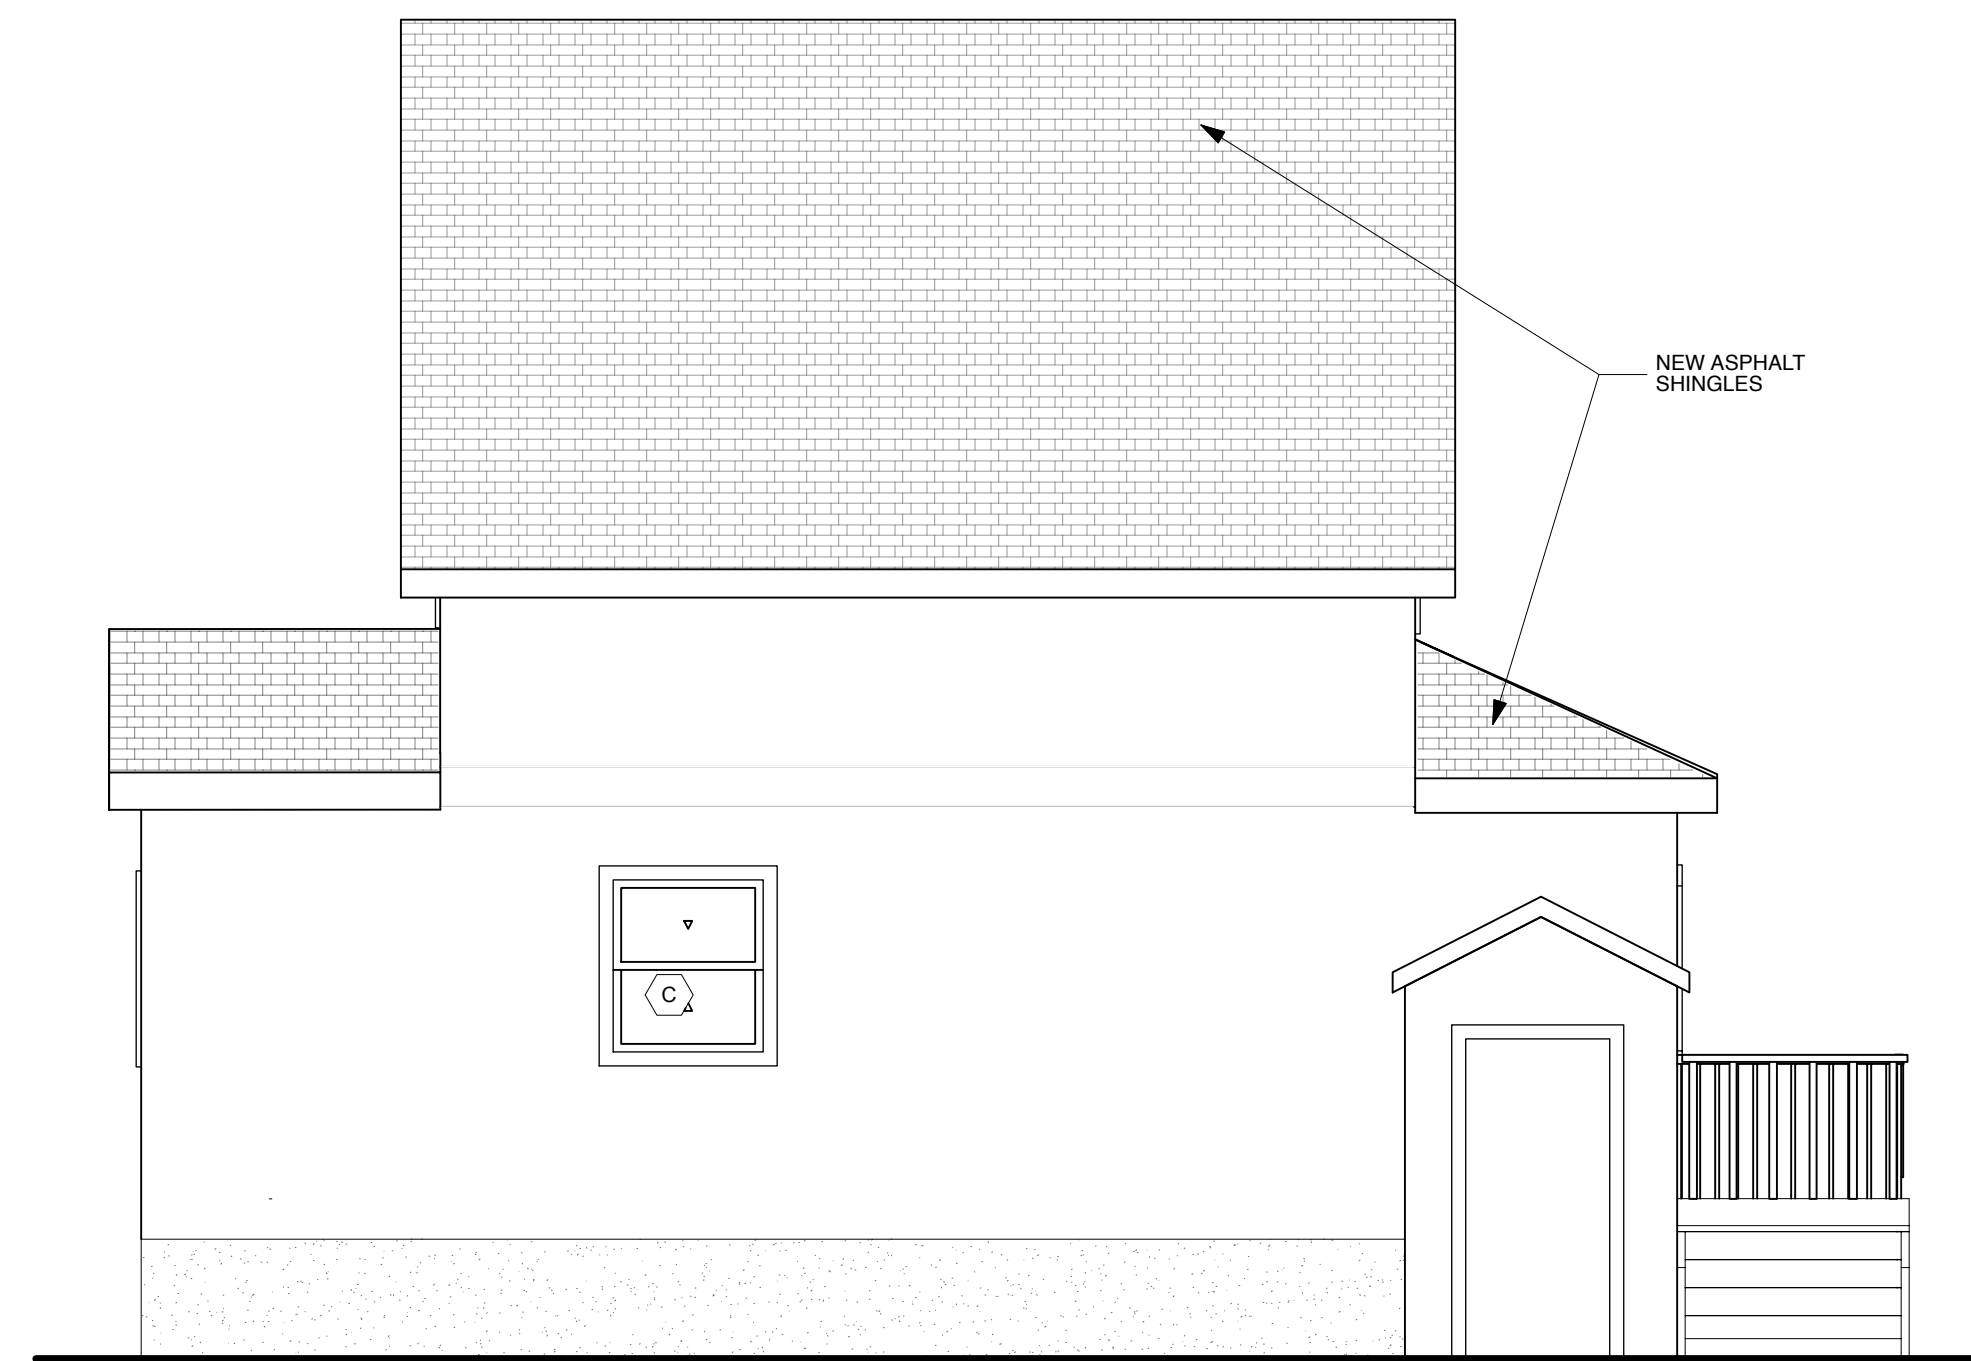


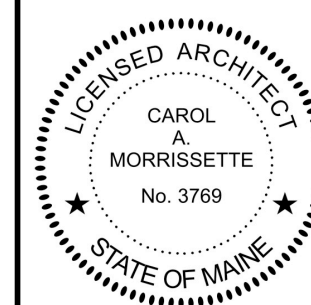
4 Side Elevation
Scale: 1/4" = 1'-0"
A2.1

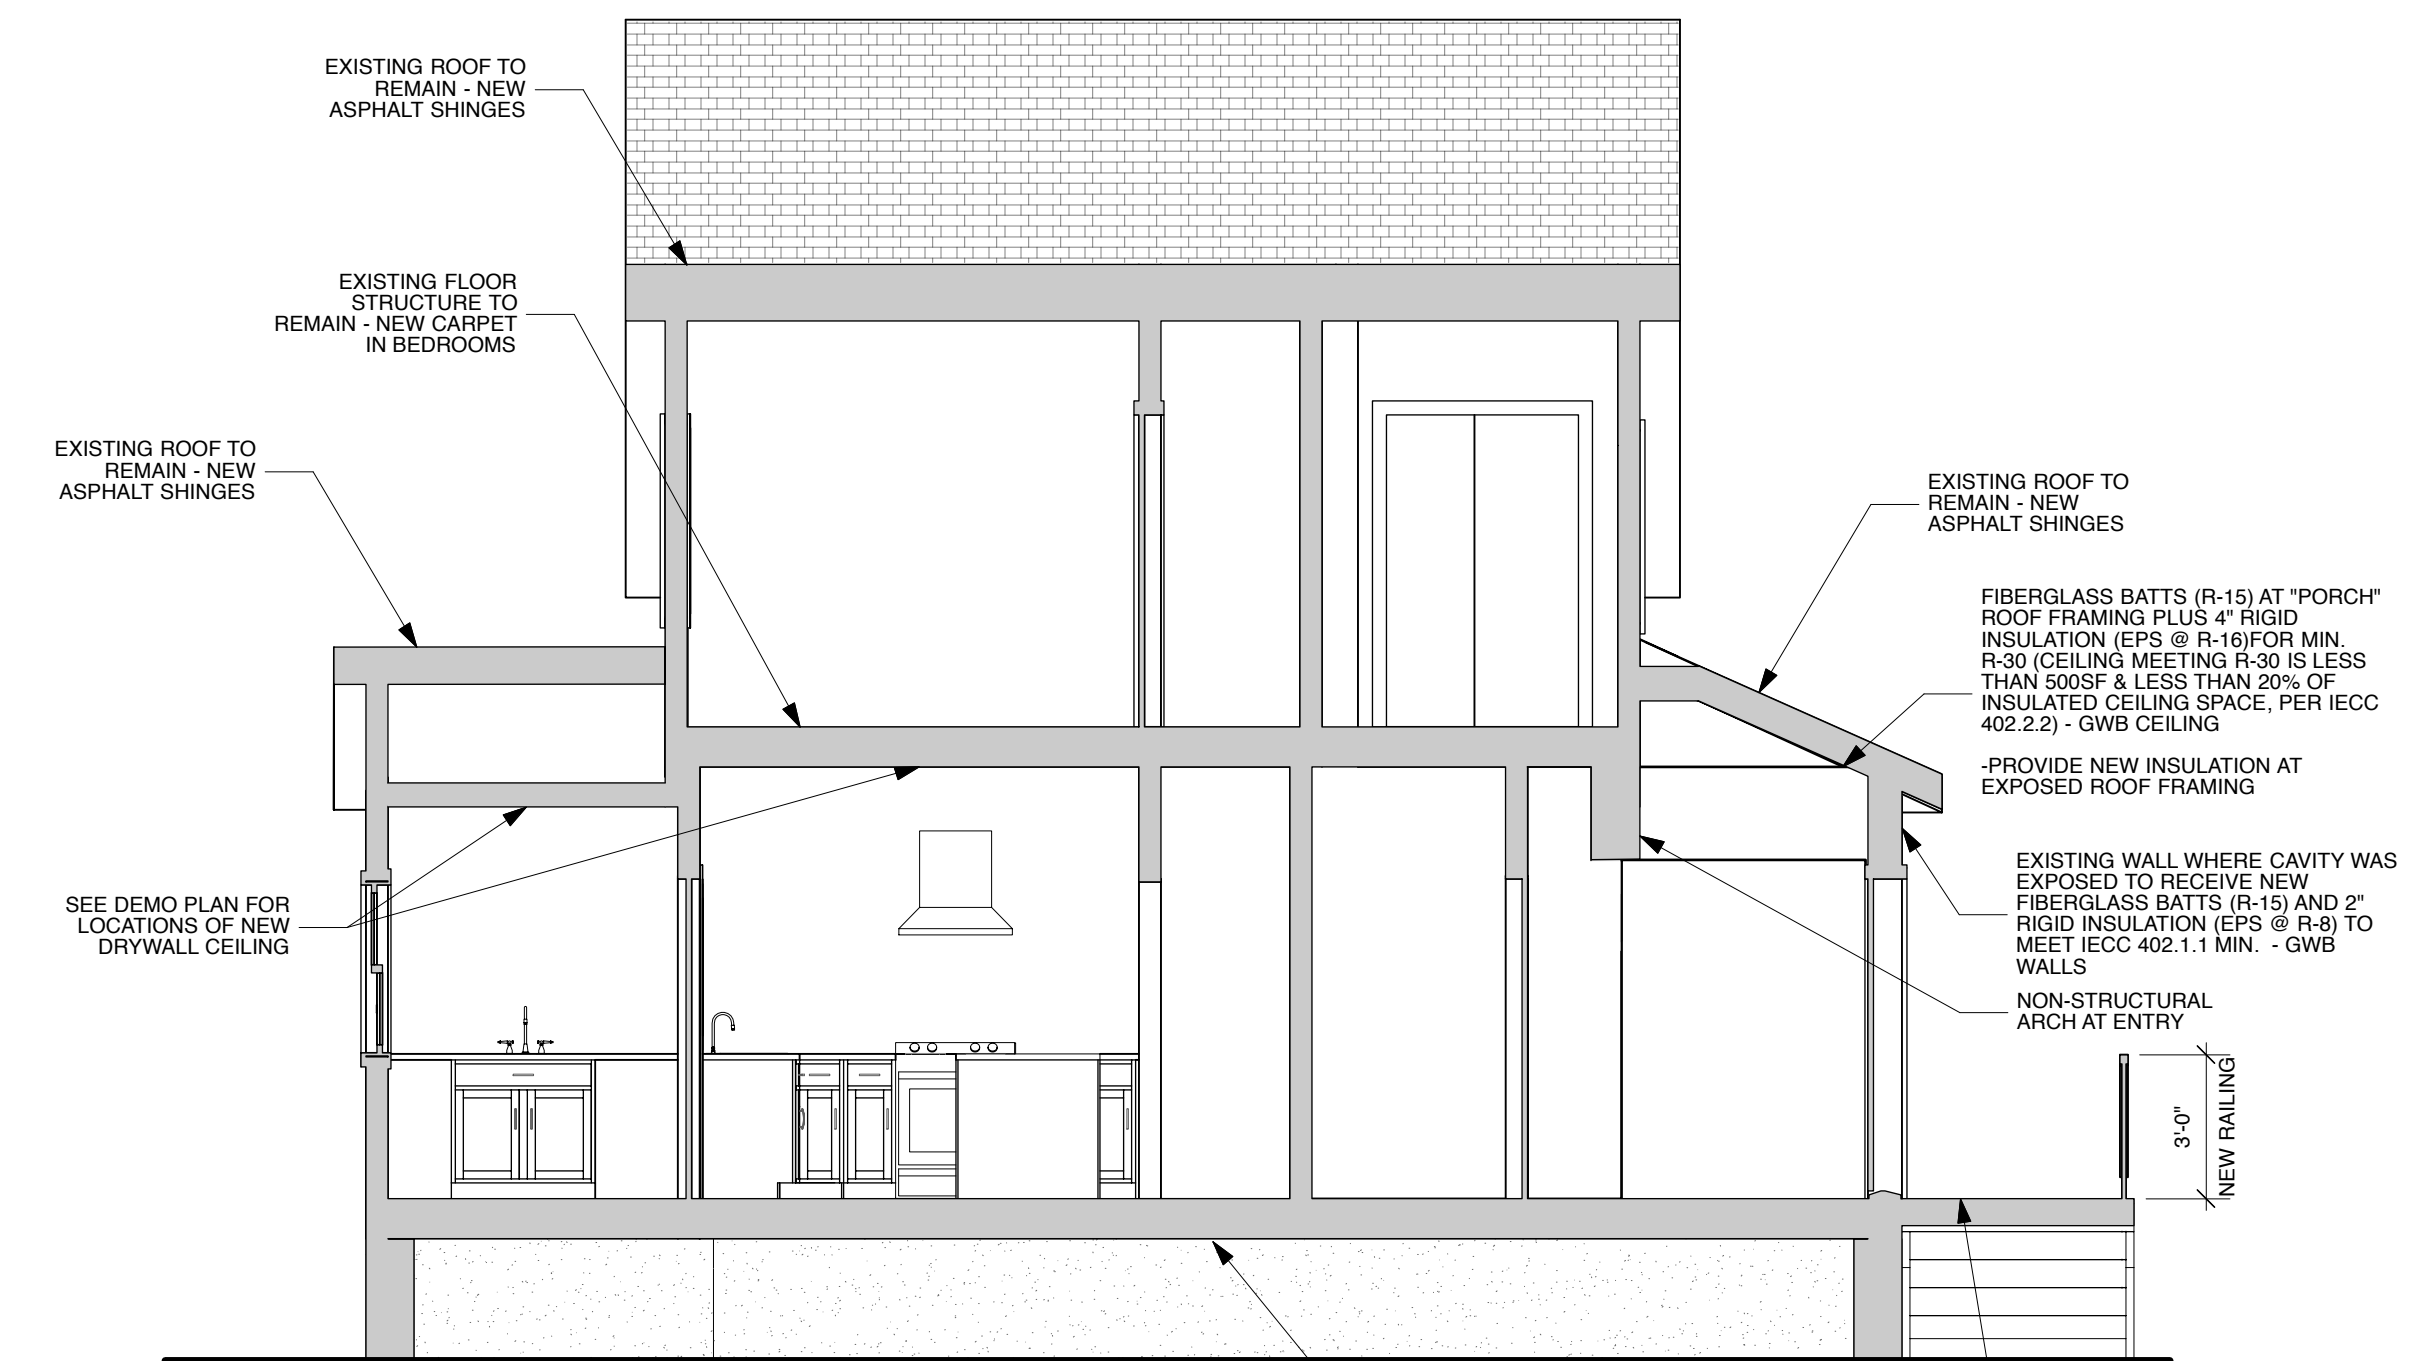

5 BUILDING SECTION
Scale: 1/4" = 1'-0"
A2.1



PERMIT SET

		Design Firm RESIDENTIAL DESIGN STUDIO, LLC Carol A. Morrissette 174 Danforth Street Portland, Maine 04102 T. 207.699.4184 C. 207.671.7965	Project Title 313 Warren Avenue Portland, Maine	Sheet Status PERMIT SET
		Revisions 1 - 2 - 3 -	Sheet Title Exterior Elevations & Section	Project Number 15.30
			Sheet Scale 1/4" = 1'-0" UNO	Sheet No. A2.1
			CAD File Number 313WARRENAVE	