


NOTICE:  
 WINDOW AND DOOR SCHEDULE PER CONTRACTOR.  
 MATERIAL LIST PER CONTRACTOR.

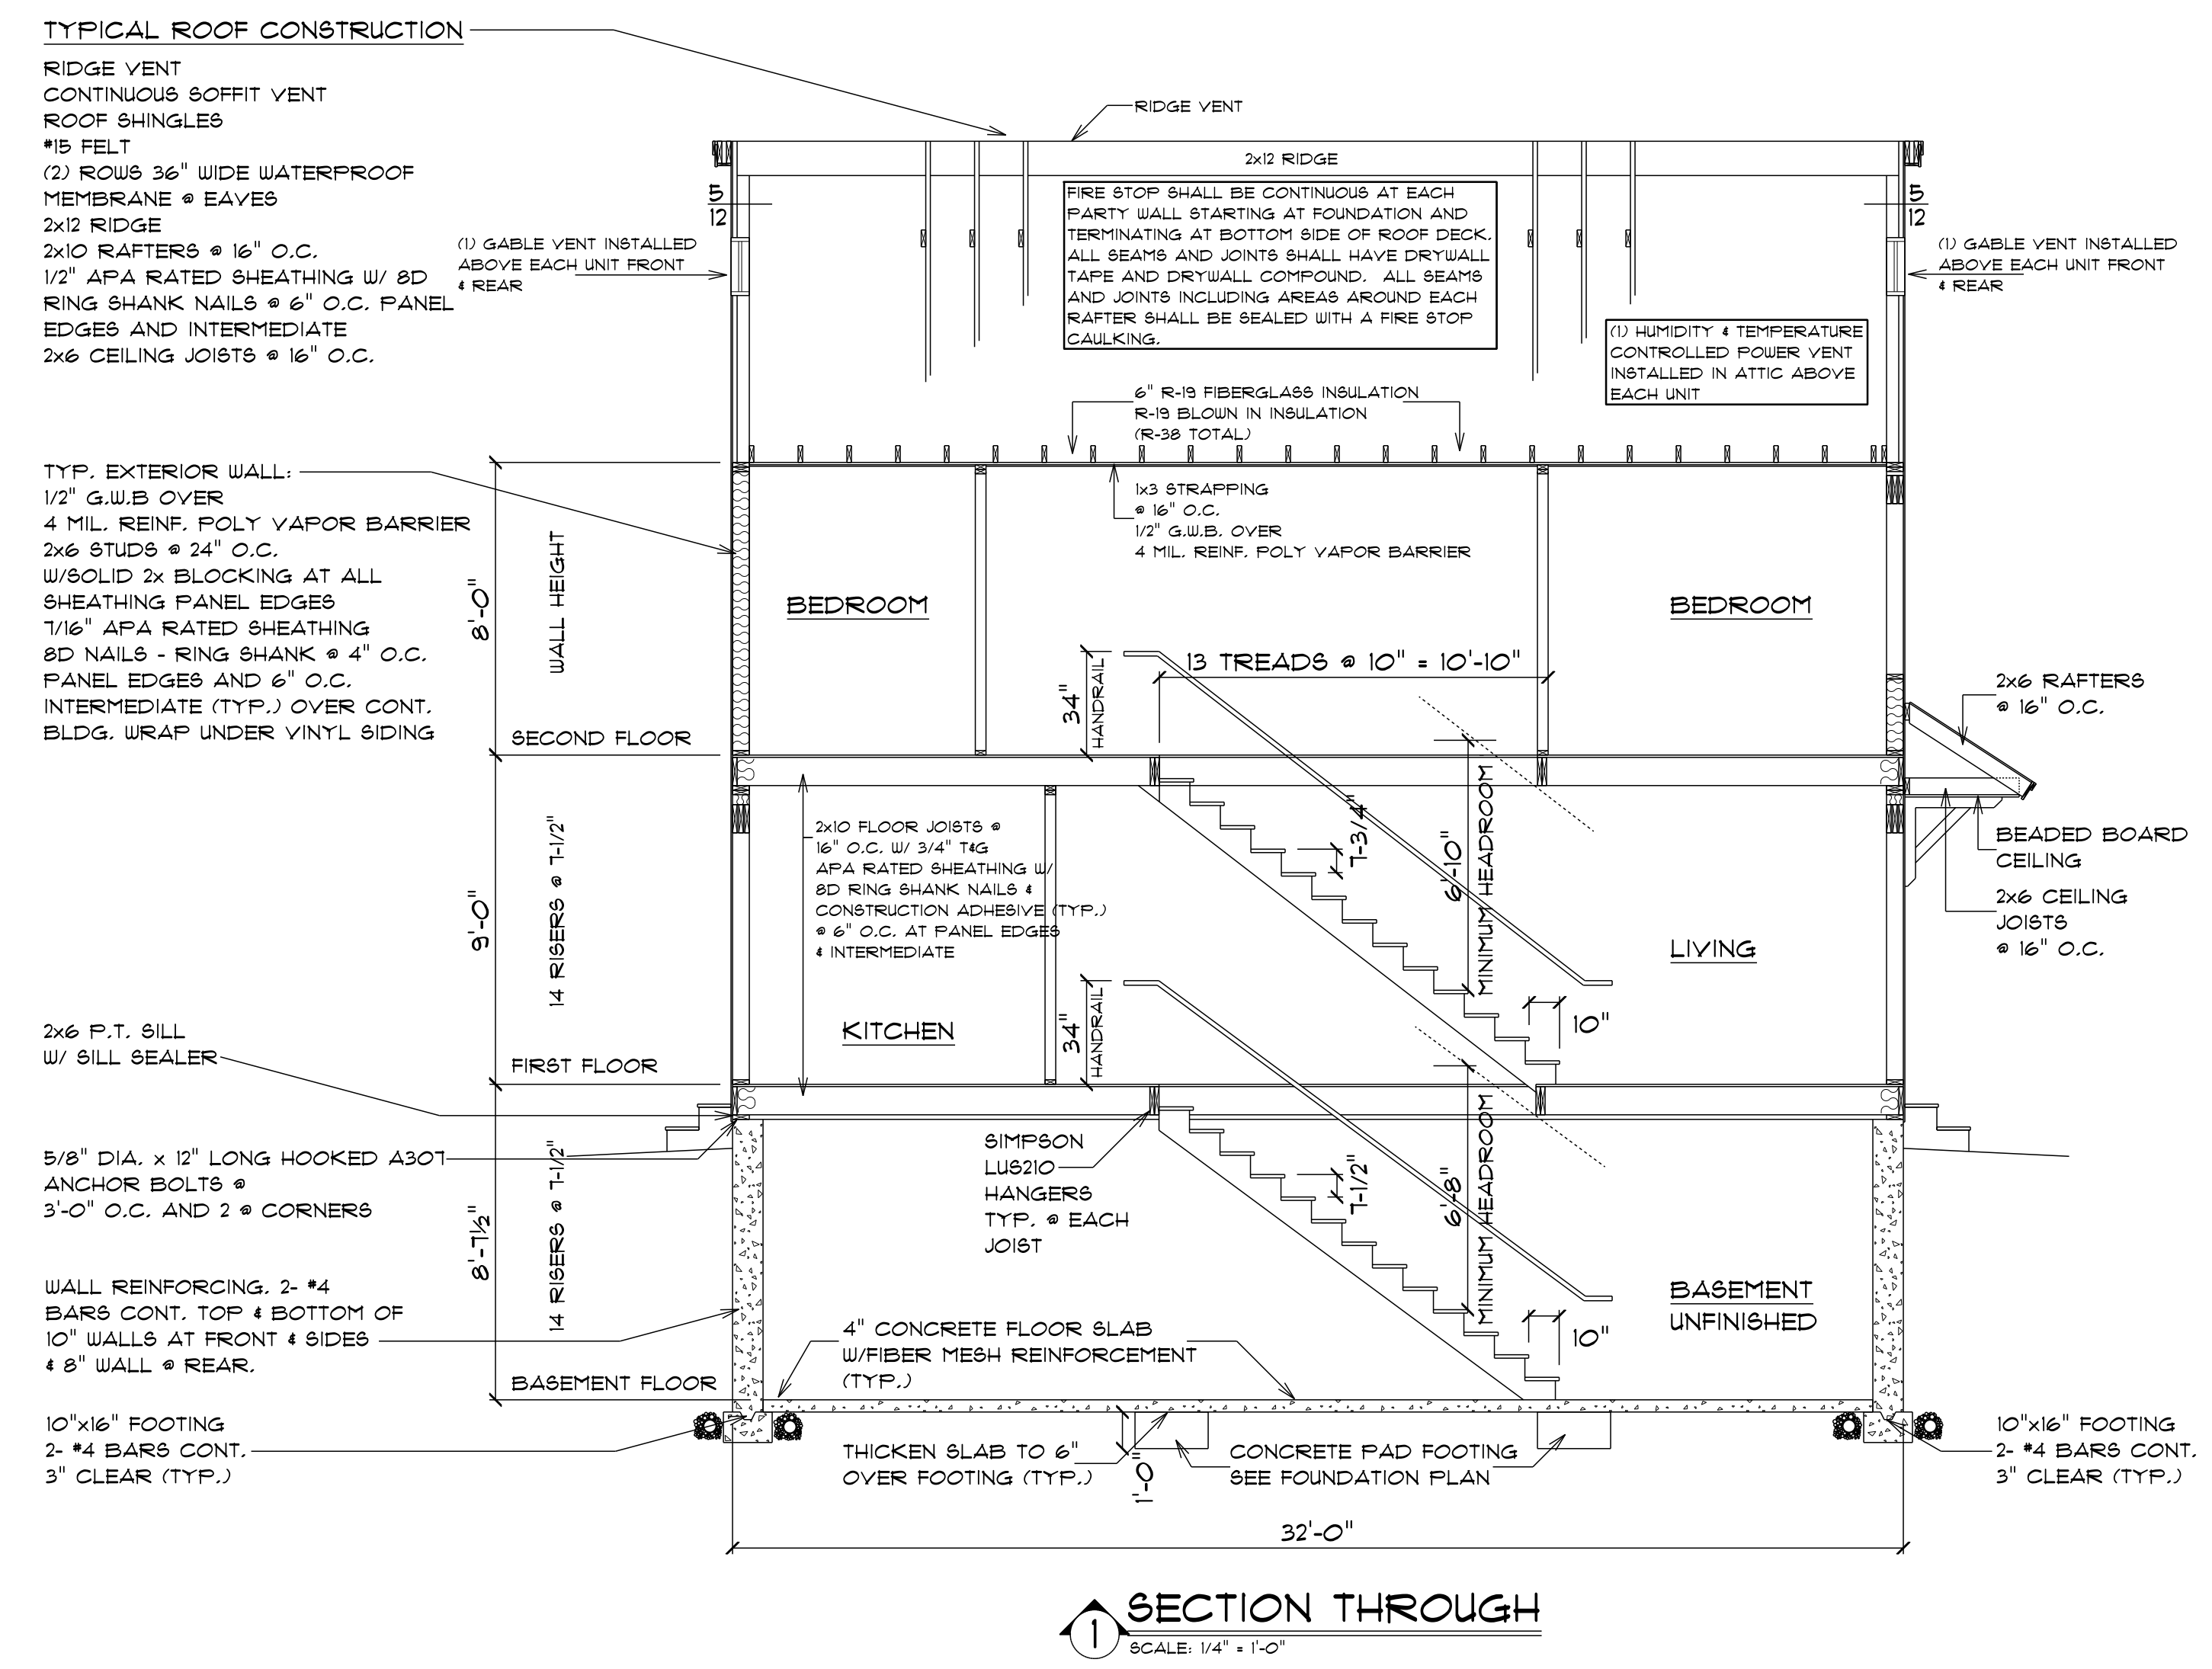

**-NOTICE-**

- CUSTOMER SHOULD CONSULT A REGISTERED ARCHITECT OR ENGINEER OF THEIR CHOICE IF ARCHITECT OR ENGINEER STAMP IS REQUIRED.
- ALL DIMENSIONS AND MEASUREMENTS TO BE FIELD VERIFIED PRIOR TO CONSTRUCTION.
- THIS DRAWING IS PROVIDED FOR INFORMATIONAL PURPOSES ONLY. IF USED FOR CONSTRUCTION THE CONTRACTOR ASSUMES ALL RESPONSIBILITY FOR LOCAL CODE COMPLIANCE.
- IF CONSTRUCTION IS PERFORMED FROM THIS PRINT, STEVE EMERY ASSUMES NO LIABILITY OR RESPONSIBILITY FOR ANY STRUCTURAL OR ENGINEERING DETAILS INVOLVING CONSTRUCTION FROM THIS PRINT.
- CONTRACTOR IS REQUIRED TO PROVIDE ADEQUATE CONNECTIONS BETWEEN ALL STRUCTURAL MATERIALS.
- ALL STRUCTURAL BEAMS AND MATERIAL TO BE APPROVED BY A MAINE LICENSED STRUCTURAL ENGINEER.
- ALL MATERIALS AND FASTENERS SHALL MEET ALL BUILDING CODES.

42 X 32 UNIT			
SCALE: AS NOTED	APPROVED	DRAWN BY: Steve Emery	REVISED
DATE: 7/26/2013			
<b>CROSS SECTION</b>			
		DRAWING NUMBER	