




DOOR AND FRAME SCHEDULE												
DOOR NO.	ROOM NAME	SIZE W X H X T	DOOR			FRAME				REMARKS		
			MAT	TYPE	LOUVER	MAT	TYPE	HEAD	JAMB		BILL	FIRE RATING
101	RETAIL SALES	3'-0" X 7'-0" X 1 3/4"	AL/GL	1	-	-	AL	-	-	S2	-	SECURE FRAME IN MASONRY OPENING
102	STORAGE	3'-0" X 7'-0" X 1 3/4"	SCW	F	-	-	HM	1	4	1	-	
103A	RETAIL SALES T/F EXISTING DISTRIBUTION AREA	3'-0" X 7'-0" X 1 3/4"	SCW	G	-	-	HM	1	4	1	-	
103B	EXISTING DISTRIBUTION AREA	4'-0" X 7'-0" X 1 3/4"	HM	EXG	-	-	HM	EXG	EXG	EXG	EXG	
103C	EXISTING DISTRIBUTION AREA	4'-0" X 7'-0" X 1 3/4"	HM	EXG	-	-	HM	EXG	EXG	EXG	EXG	
103D	EXISTING DISTRIBUTION AREA	4'-0" X 7'-0" X 1 3/4"	HM	EXG	-	-	HM	EXG	EXG	EXG	EXG	
103E	EXISTING DISTRIBUTION AREA	4'-0" X 7'-0" X 1 3/4"	HM	EXG	-	-	HM	EXG	EXG	EXG	EXG	
104	EXISTING OFFICE T/F DISTRIBUTION AREA	3'-0" X 7'-0" X 1 3/4"	WD	EXG	-	-	WD	EXG	EXG	EXG	EXG	
105	WOMEN T/F DISTRIBUTION AREA	3'-0" X 7'-0" X 1 3/4"	SCW	F	-	-	HM	1	4	1	-	UNDERCUT DOOR 3/4"
106	MEN T/F DISTRIBUTION AREA	3'-0" X 7'-0" X 1 3/4"	SCW	F	-	-	HM	1	4	1	-	UNDERCUT DOOR 3/4"
107A	EXISTING RECEIVING DOCK	6'-0" X 8'-0"	STL	COIL-UP	-	-	STL	EXG	EXG	EXG	EXG	
107B	EXISTING RECEIVING DOCK	6'-0" X 8'-0"	STL	COIL-UP	-	-	STL	EXG	EXG	EXG	EXG	
109	DISTRIBUTOR CASH-UP T/F STAGING AREA	3'-0" X 7'-0" X 1 3/4"	SCW	G	-	-	HM	1	4	1	-	
110	SALES MANAGER OFFICE T/F DIST. CASH-UP	3'-0" X 7'-0" X 1 3/4"	SCW	G	-	-	HM	1	4	1	-	
111	SALES MANAGER OFFICE T/F DIST. CASH-UP	3'-0" X 7'-0" X 1 3/4"	SCW	G	-	-	HM	1	4	1	-	
112	SALES DIRECTOR OFFICE T/F DIST. CASH-UP	3'-0" X 7'-0" X 1 3/4"	SCW	G	-	-	HM	1	4	1	-	
113A	NEW DISTRIBUTION AREA	3'-0" X 7'-0" X 1 3/4"	EXG	F	-	-	EXG	EXG	EXG	EXG	EXG	
113B	NEW DISTRIBUTION AREA	4'-0" X 7'-0" X 1 3/4"	HM	F	-	-	HM	2	5	2	-	
113C	NEW DISTRIBUTION AREA	4'-0" X 7'-0" X 1 3/4"	HM	F	-	-	HM	2	5	2	-	
113D	NEW DISTRIBUTION AREA	4'-0" X 7'-0" X 1 3/4"	HM	F	-	-	HM	2	5	2	-	
113E	NEW DISTRIBUTION AREA	4'-0" X 7'-0" X 1 3/4"	HM	F	-	-	HM	2	5	2	-	
113F	NEW DISTRIBUTION AREA	4'-0" X 7'-0" X 1 3/4"	HM	F	-	-	HM	2	5	2	-	
114	ELECTRIC CLOSET T/F RETAIL SALES	5'-4" X 7'-0" X 1 3/4" (2) 2'-8" X 7'-0" X 1 3/4"	SCW	F	-	-	HM	1	4	1	-	PAIR OF DOORS
115	STORAGE	3'-0" X 7'-0" X 1 3/4"	SCW	F	-	-	HM	1	4	1	-	

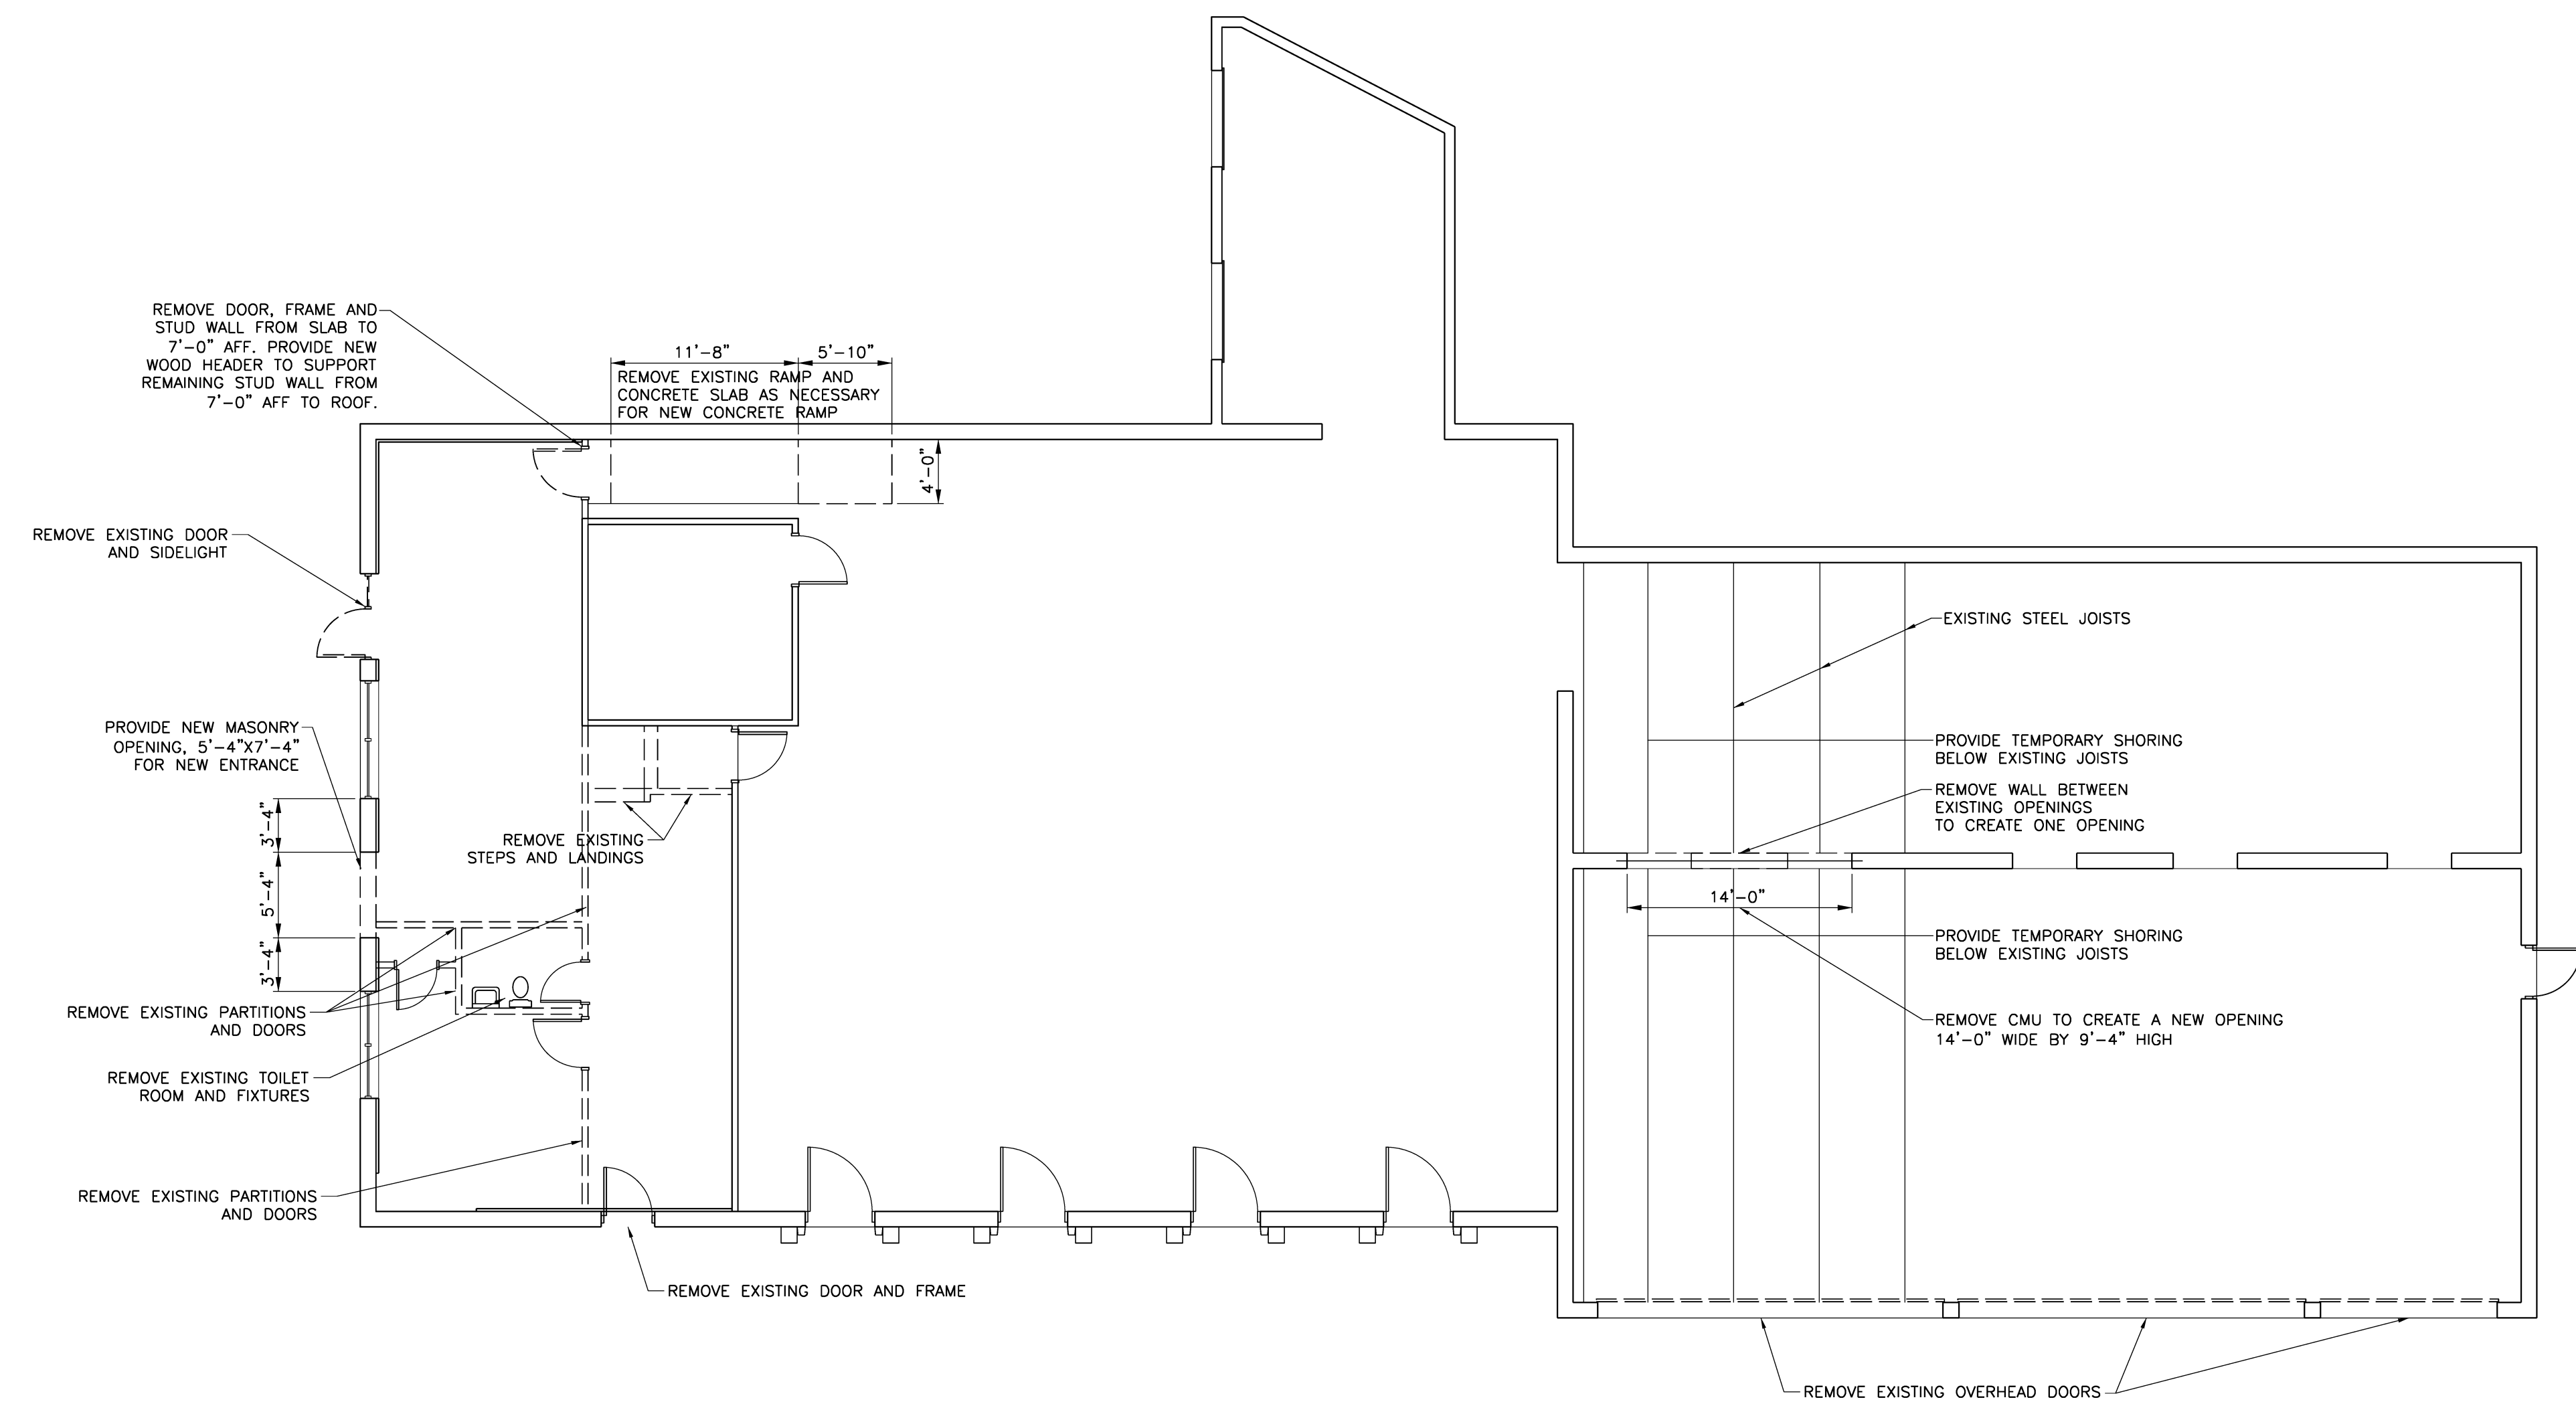


9 DEMOLITION PLAN
SCALE: 1/8" = 1'-0"

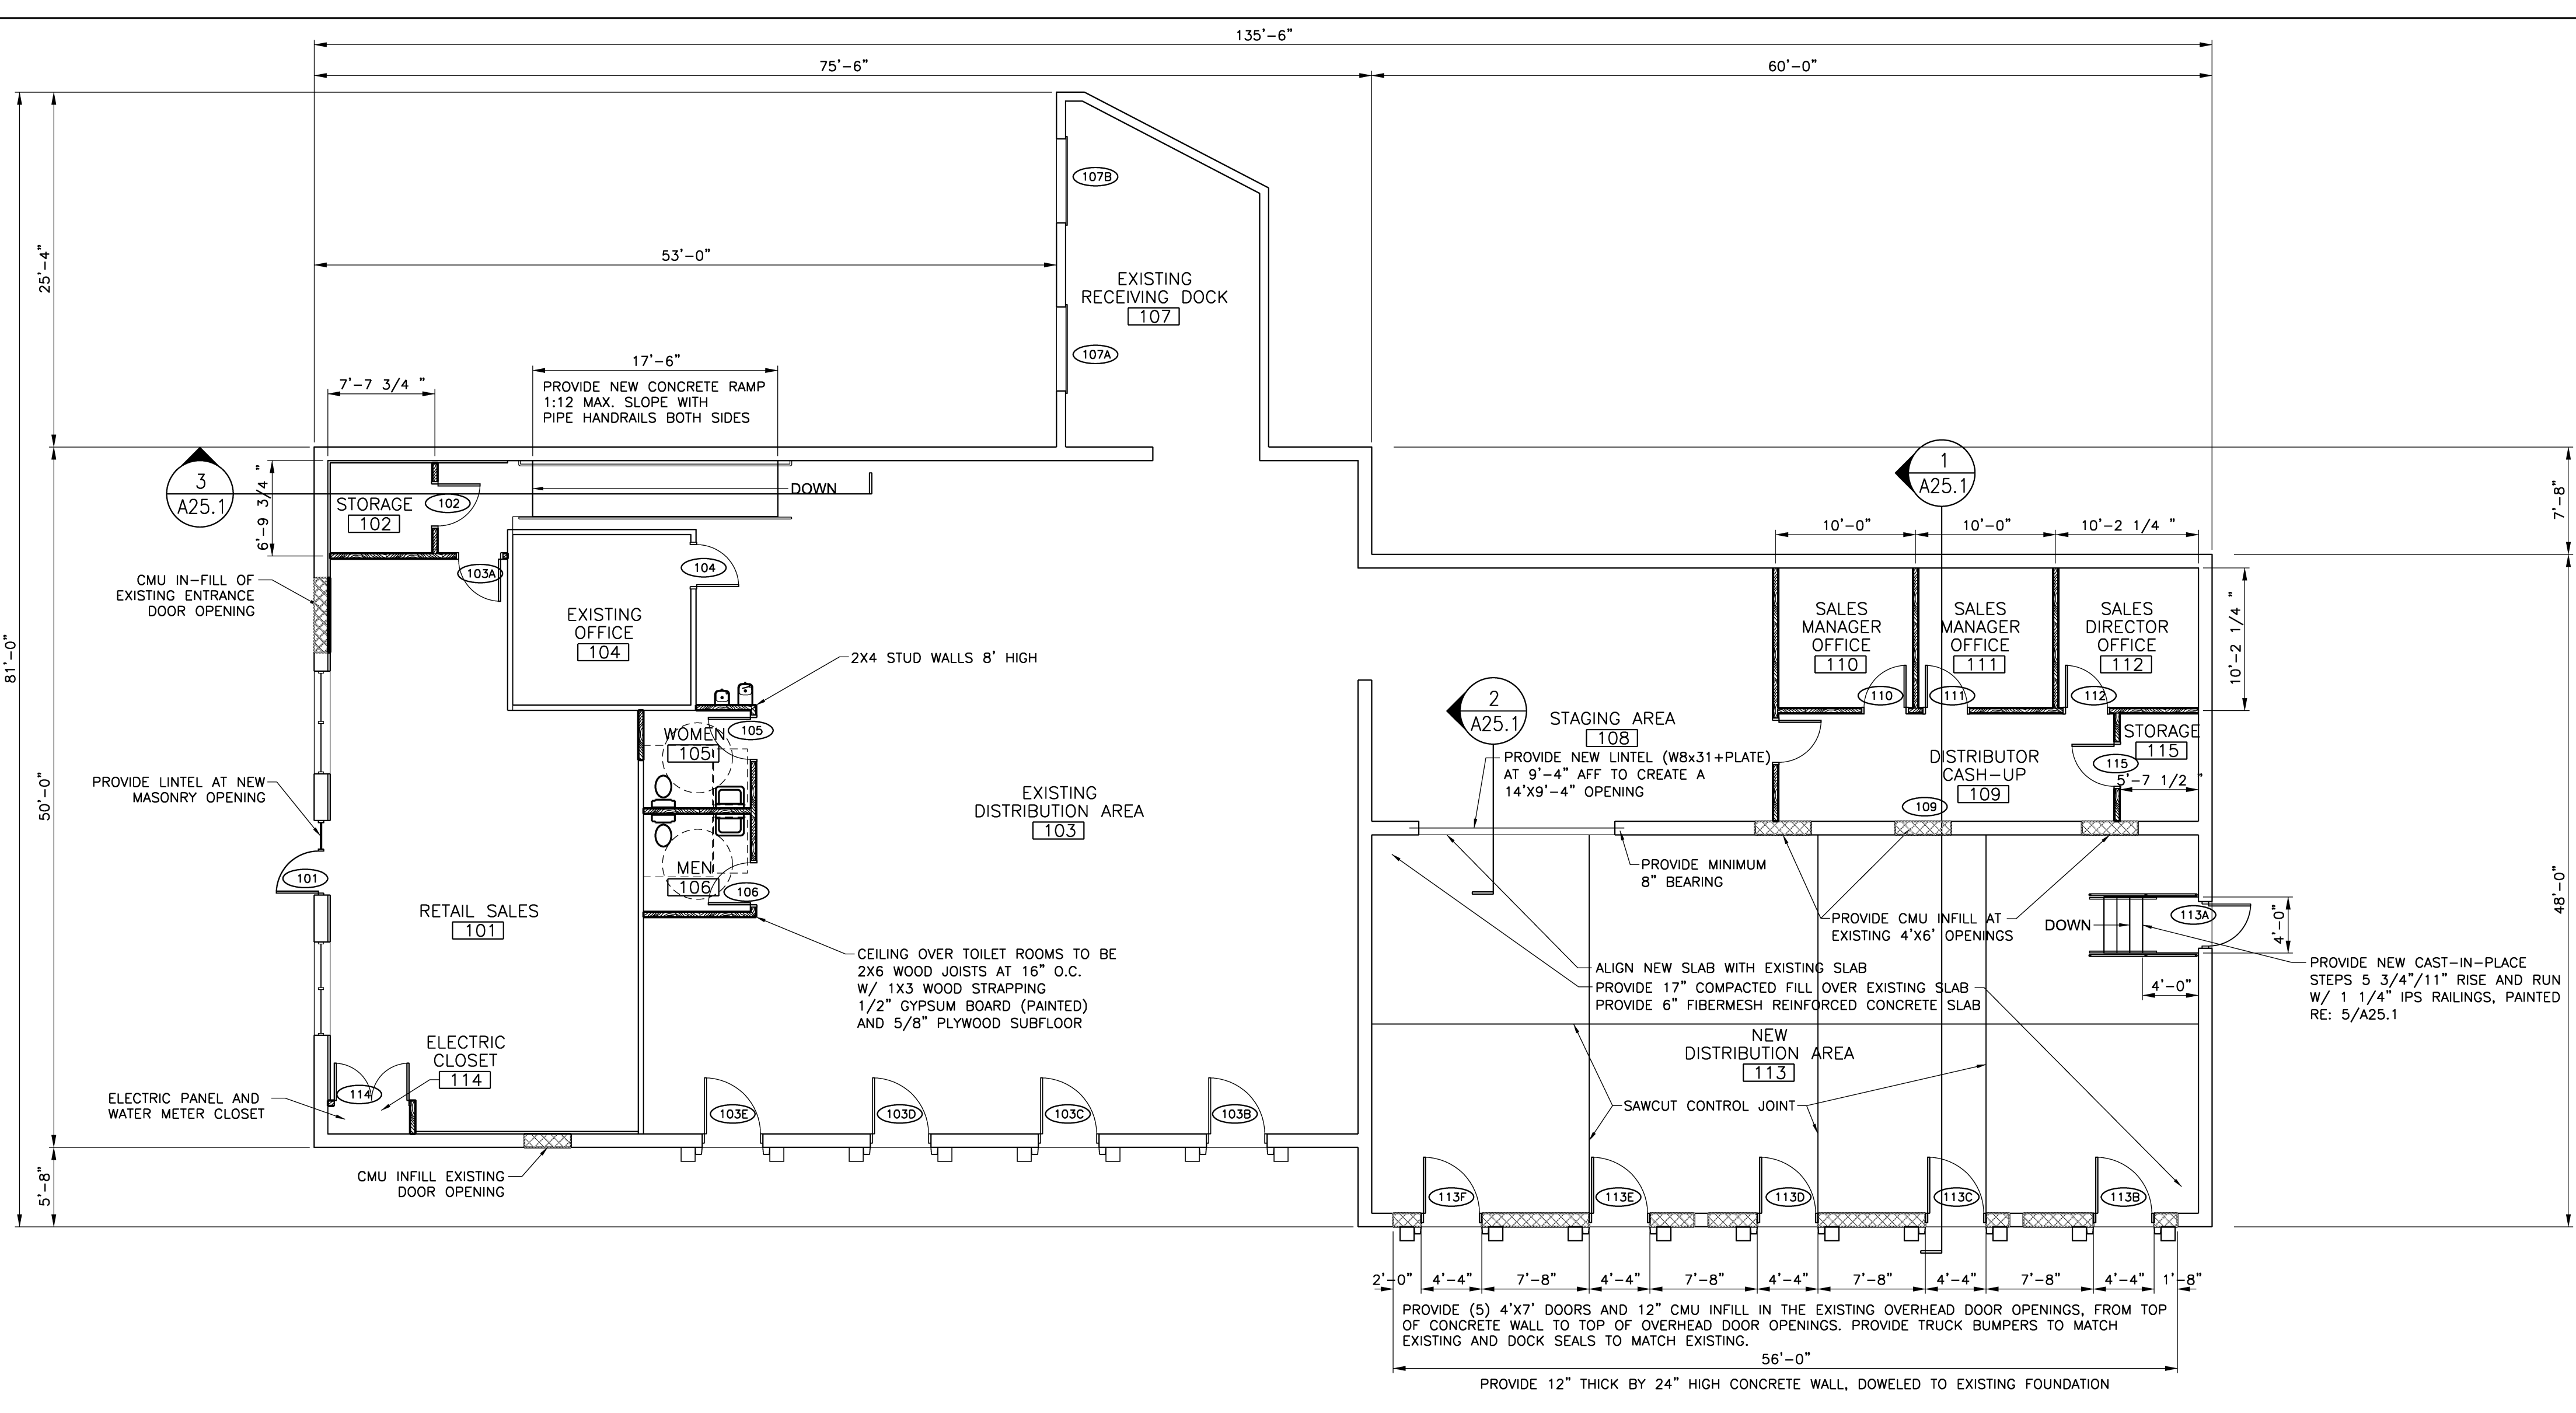


3 FLOOR PLAN
SCALE: 1/8" = 1'-0"

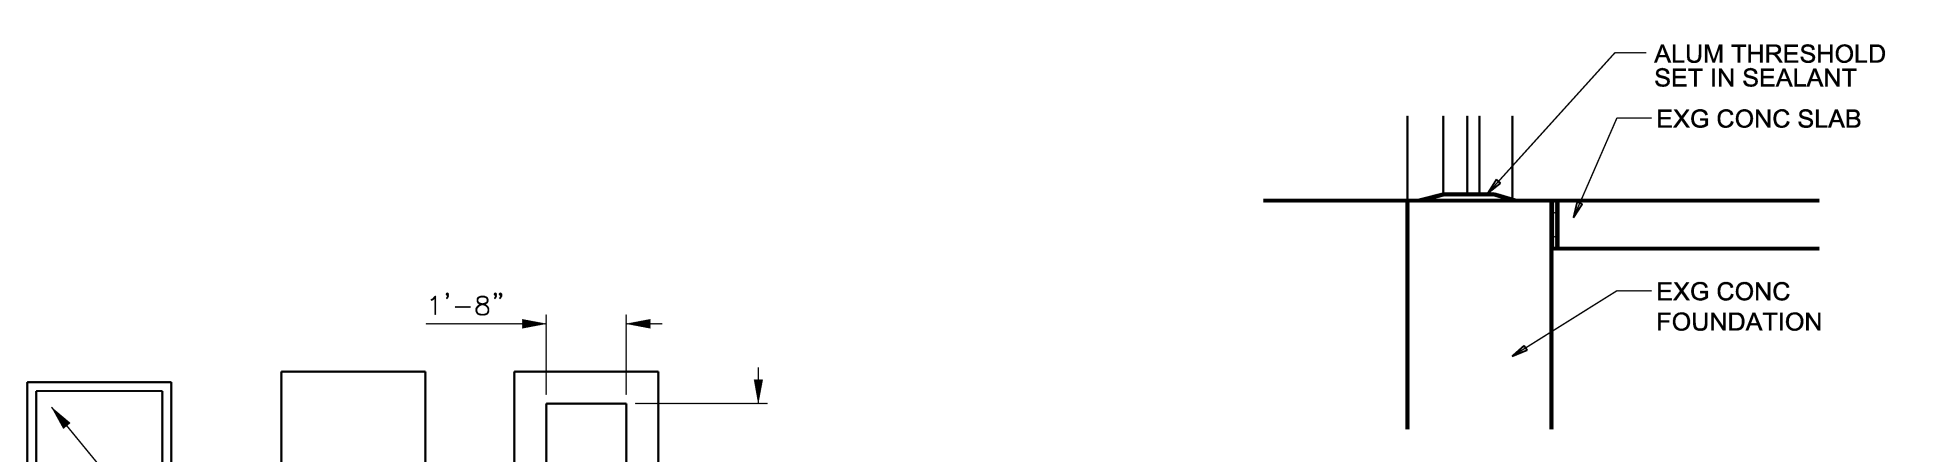


8 S2 SILL
SCALE: N.T.S.

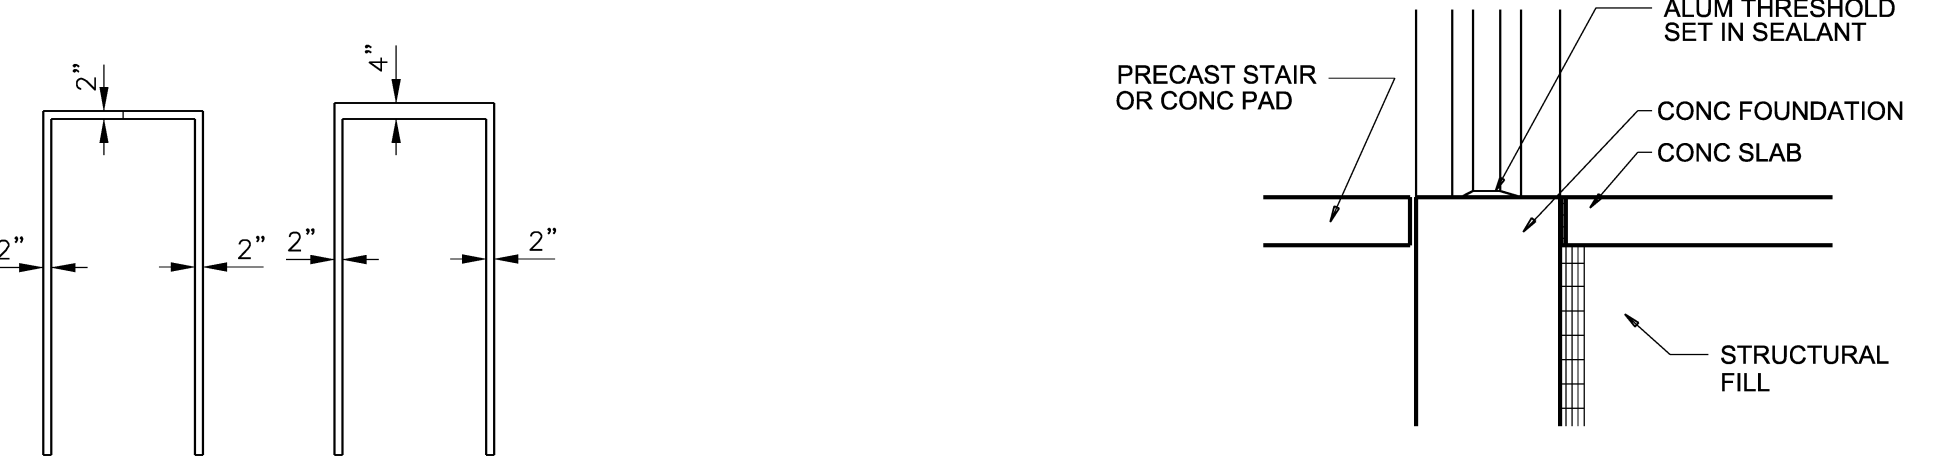


7 S1 SILL
SCALE: N.T.S.

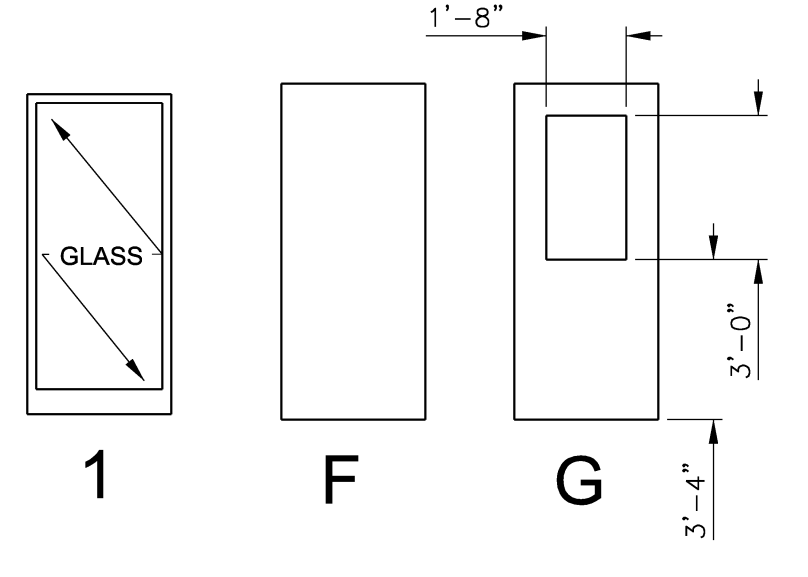


6 FRAME & DOOR TYPES
SCALE: 1/4" = 1'-0"

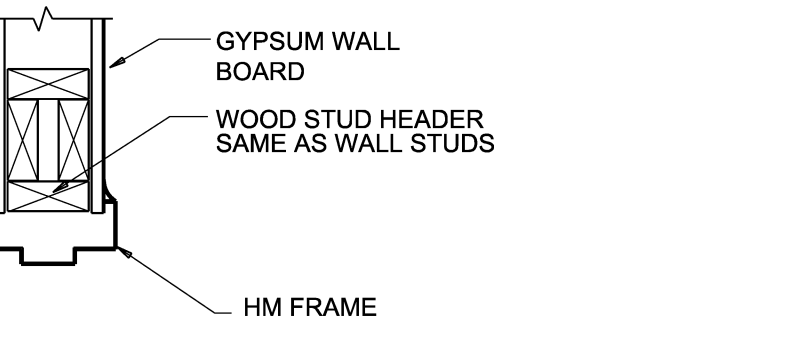


4 INT. HM HEAD
SCALE: 1 1/2" = 1'-0"

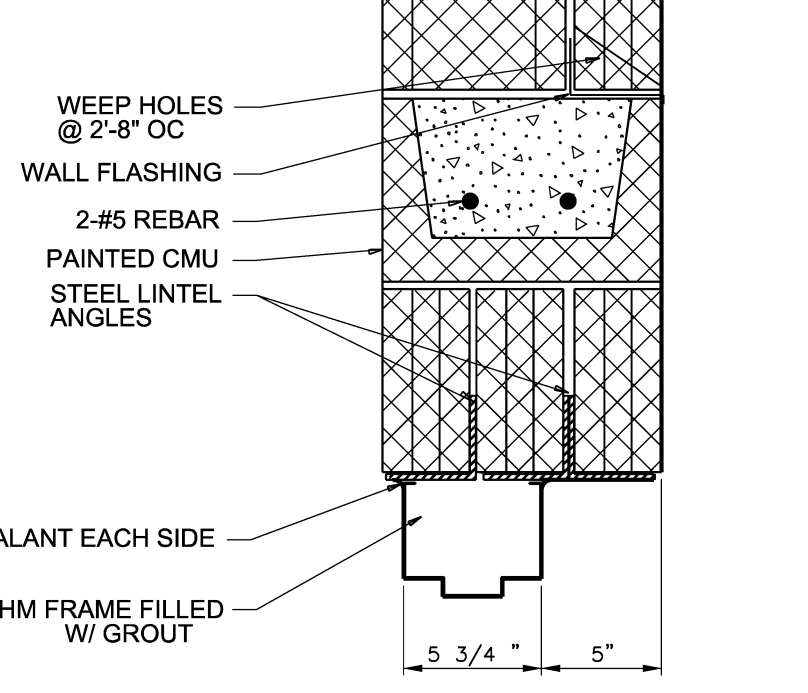

5 HM HEAD @ CMU
SCALE: 1 1/2" = 1'-0"

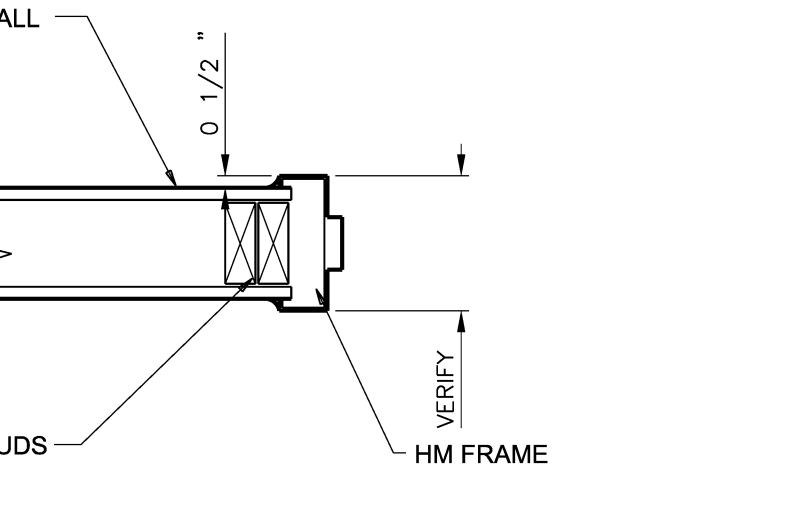

1 INT. HM JAMB
SCALE: 1 1/2" = 1'-0"

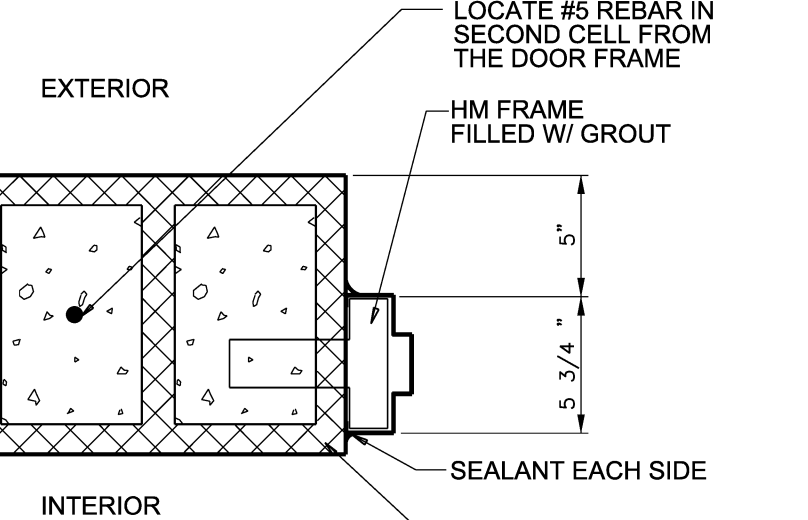

2 HM JAMB @ CMU
SCALE: 1 1/2" = 1'-0"

Issues and Revisions

Mark	Date	Description
-	12-31-14	CONTRACTOR REVIEW
-	01-23-15	ISSUED FOR 100% REVIEW
-	01-30-15	ISSUED FOR CONSTRUCTION

