


HARDYPOND CONSTRUCTION
 7 TEE DR
 PORTLAND, ME 04103
 207-797-6066 , Fax 207-797-8986

JOB _____
 SHEET NO. _____ OF _____
 CALCULATED BY _____ DATE _____
 CHECKED BY _____ DATE _____
 SCALE 1/8" = 1'

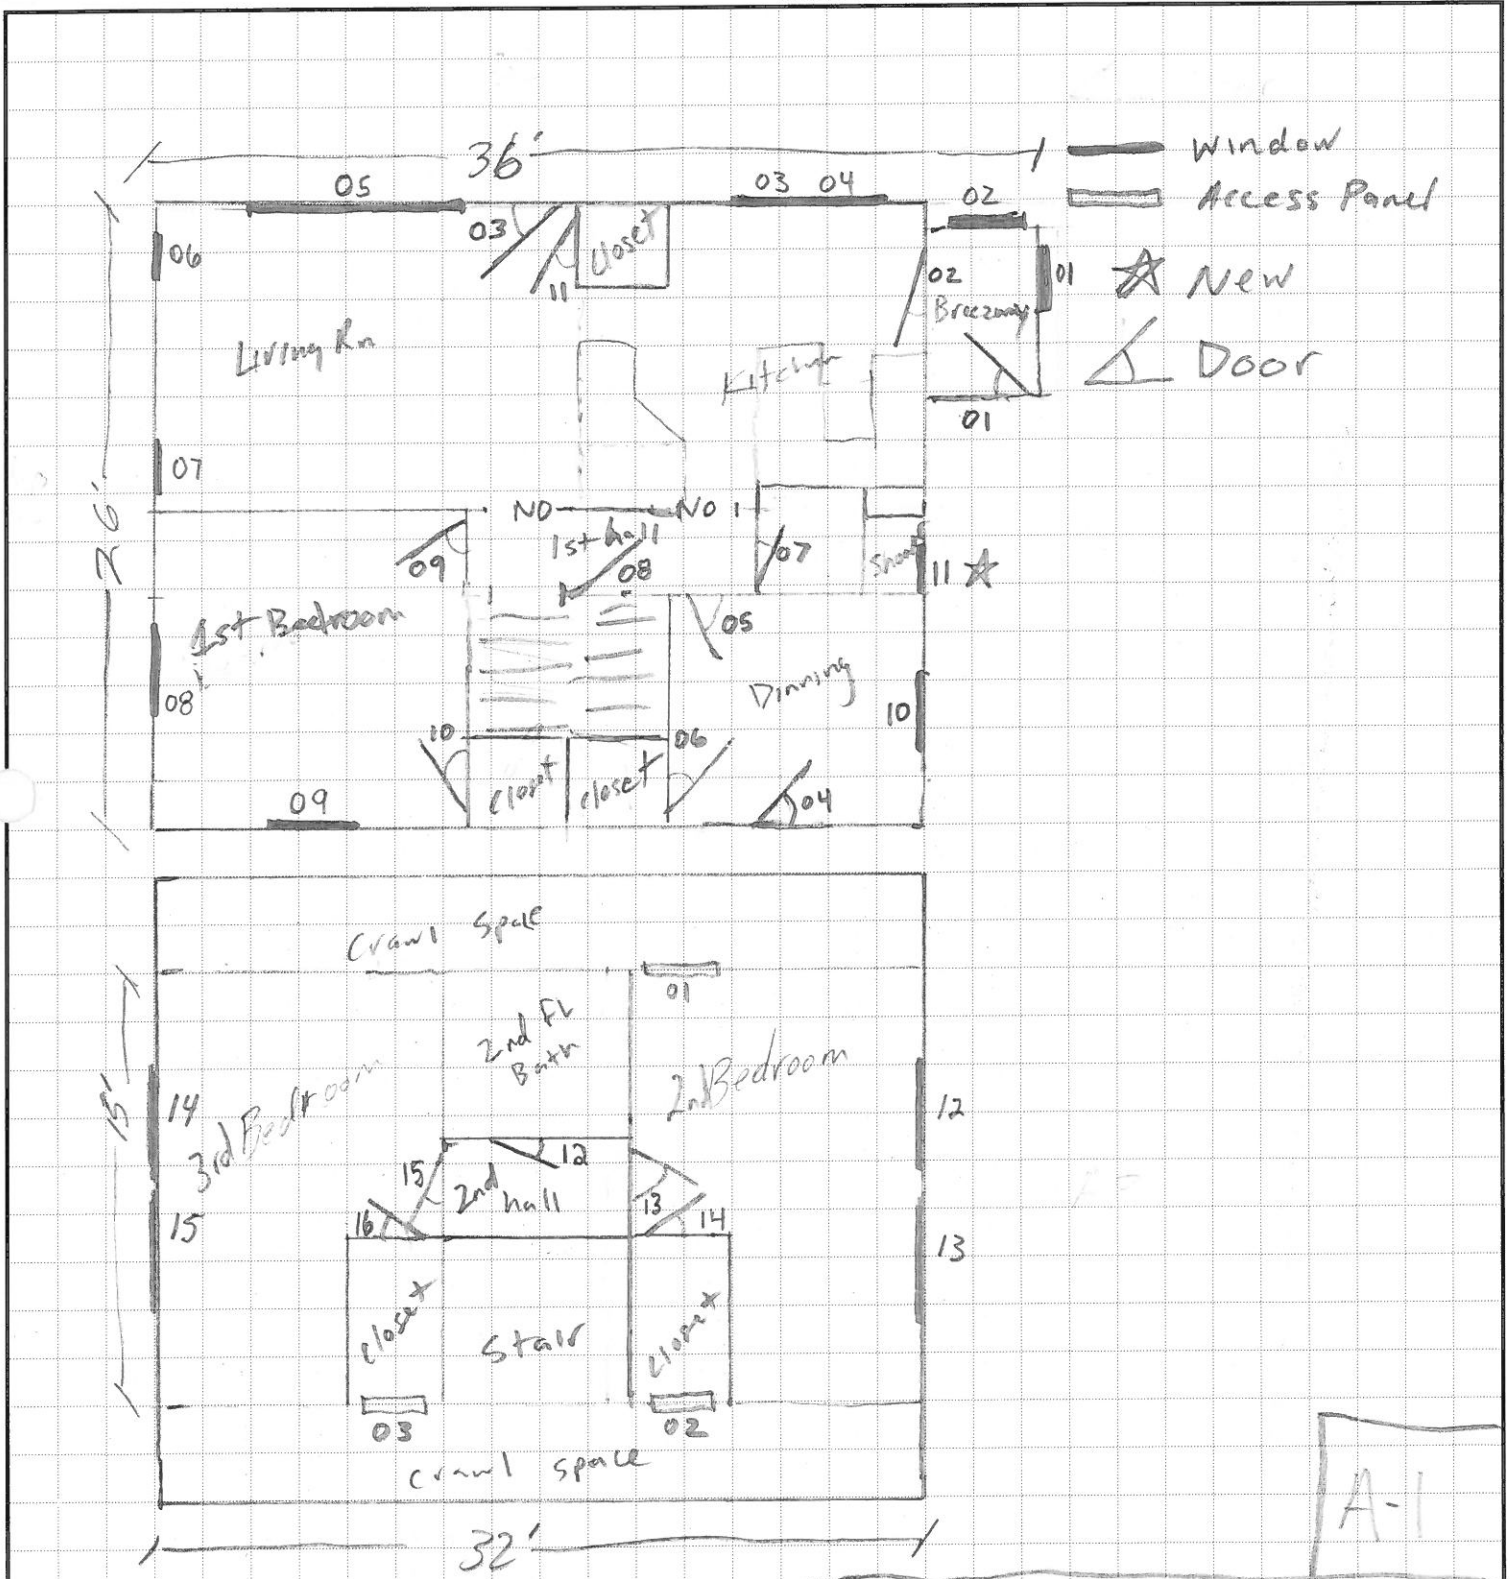

A-1

1st + 2nd Floor Plan, showing door + Window
 Scale 1/8" = 1' 5/15/2016
 23 west Commonwealth Dr.
 Hannah Santoro

01, 02, + 03 Access Panels are
 2' x 3' Hinged Fire Panel