

HARDYPOND CONSTRUCTION

7 TEE DR
 PORTLAND, ME 04103
 207-797-6066 , Fax 207-797-8986


JOB _____

SHEET NO. _____ OF _____

CALCULATED BY _____ DATE _____

CHECKED BY _____ DATE _____

SCALE 1/8" = 1'

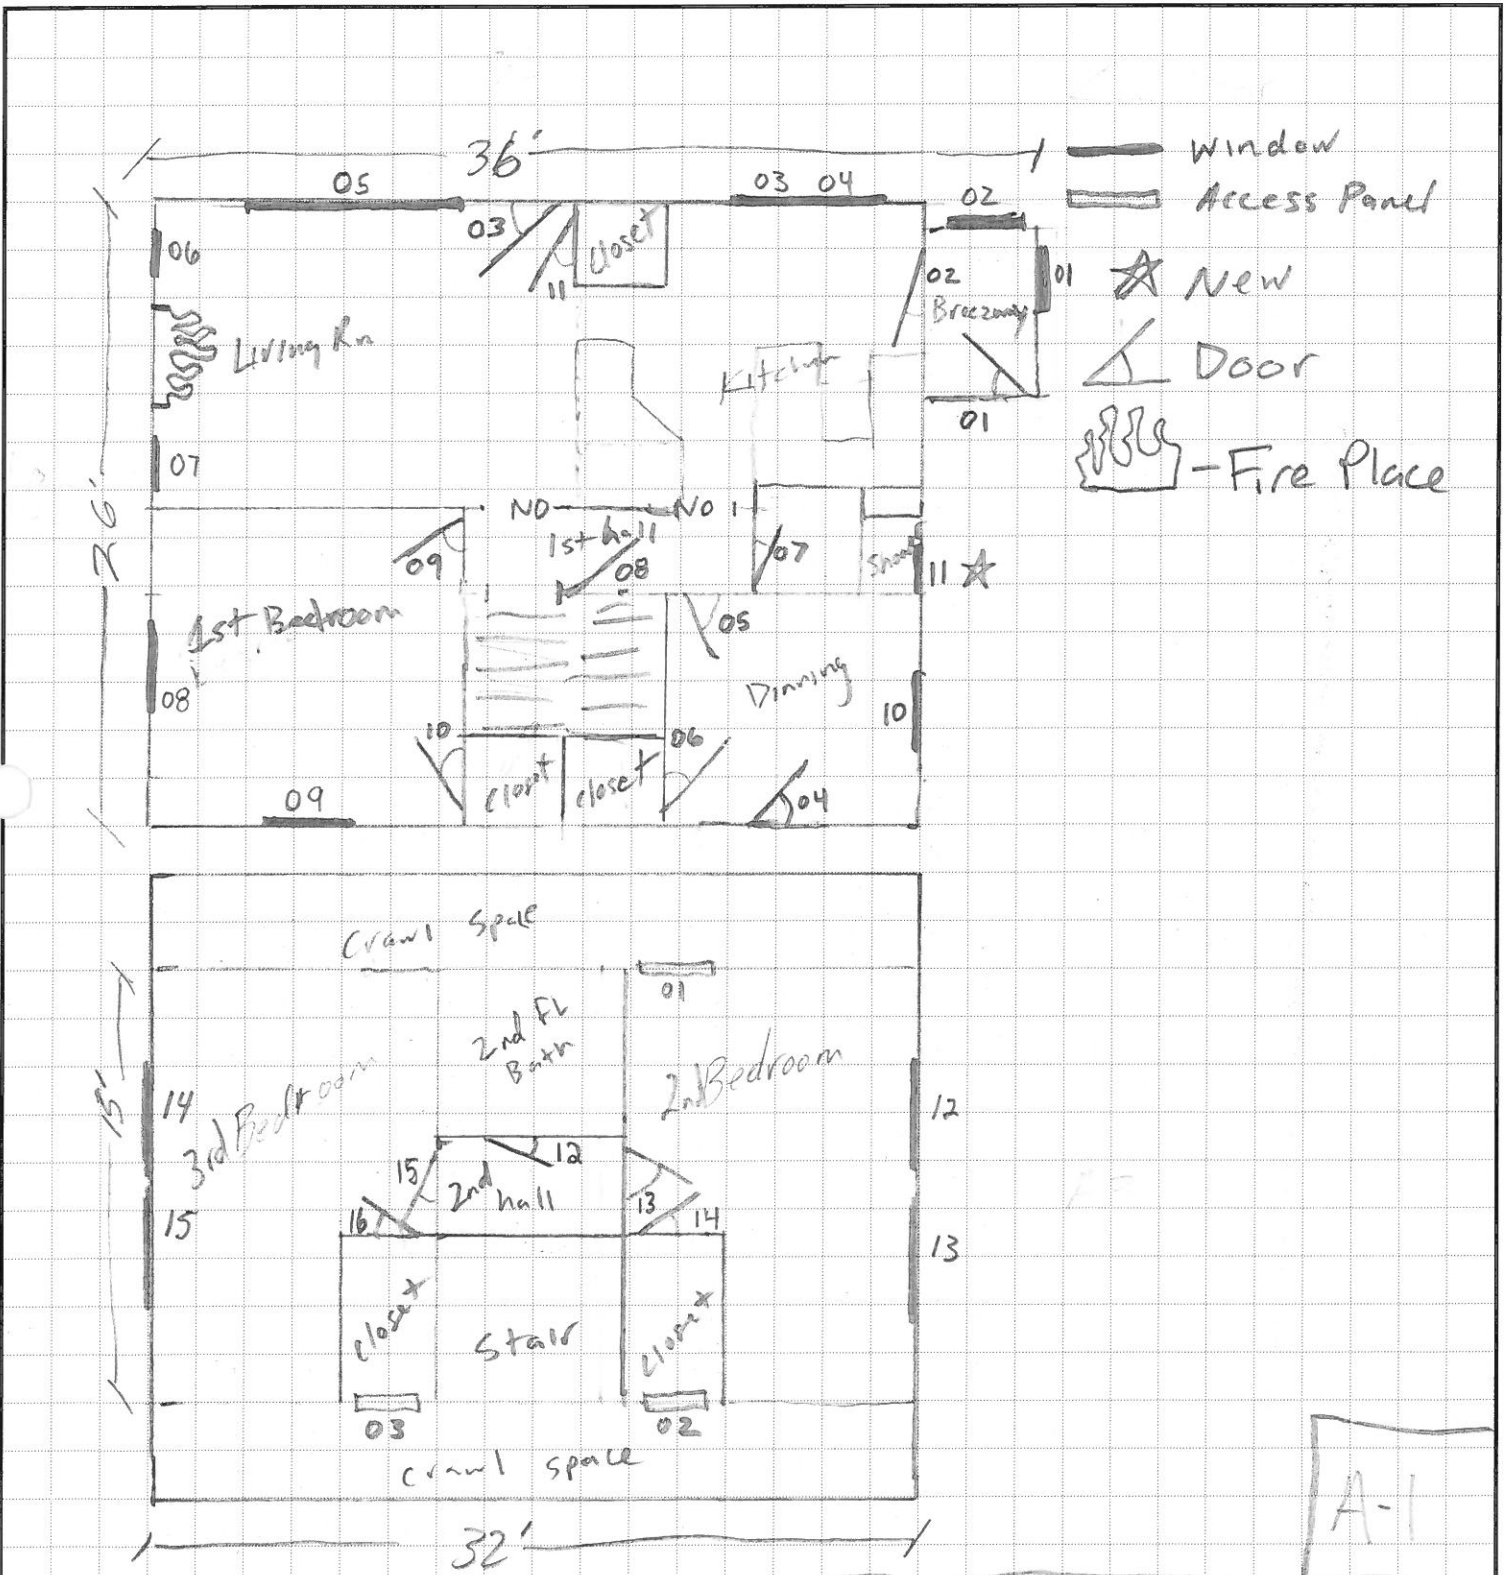

- Window
- Access Panel
- New
- Door
- Fire Place

01, 02, + 03 Access Panels are
 2' x 3' Hinged Fire Panel

1st + 2nd Floor Plan, Fire Place
 Scale 1/8" = 1' 5/20/2016
 23 West Commonwealth Dr.
 Hannah Santoro