



FIRST FLOOR PLAN
SCALE: 1/8" = 1'-0"

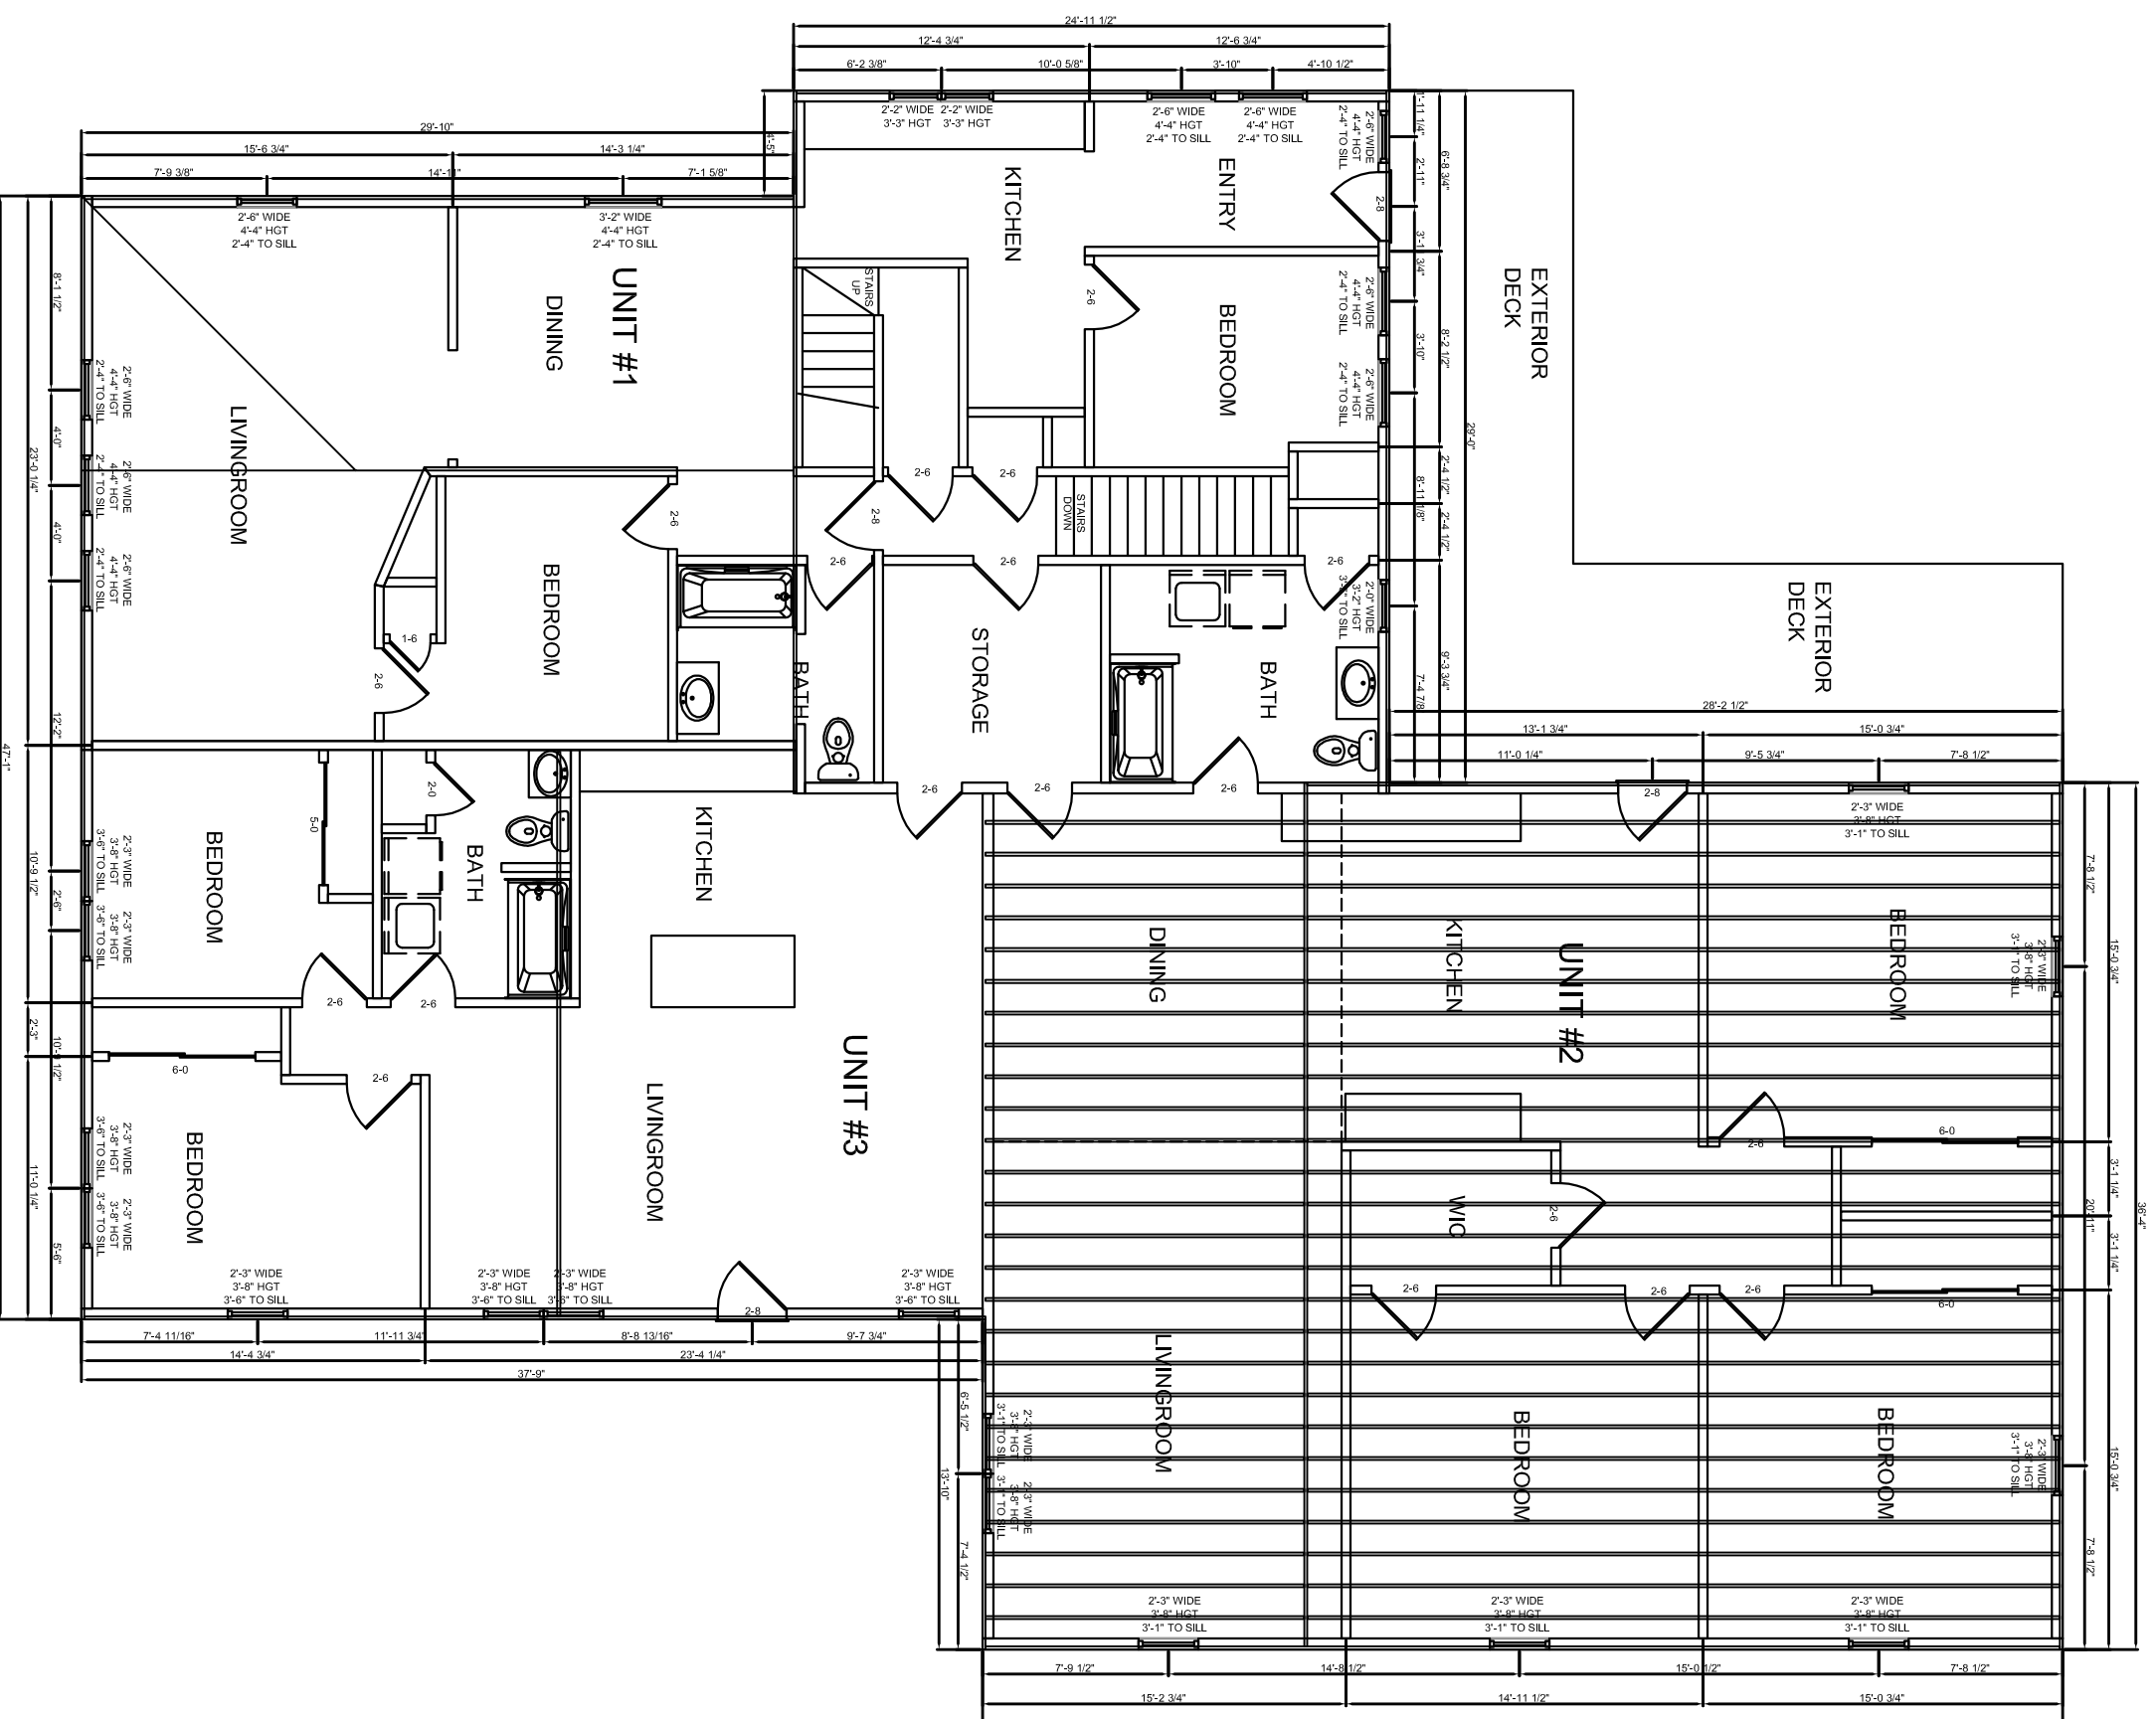

SECOND FLOOR PLAN
SCALE: 1/8" = 1'-0"

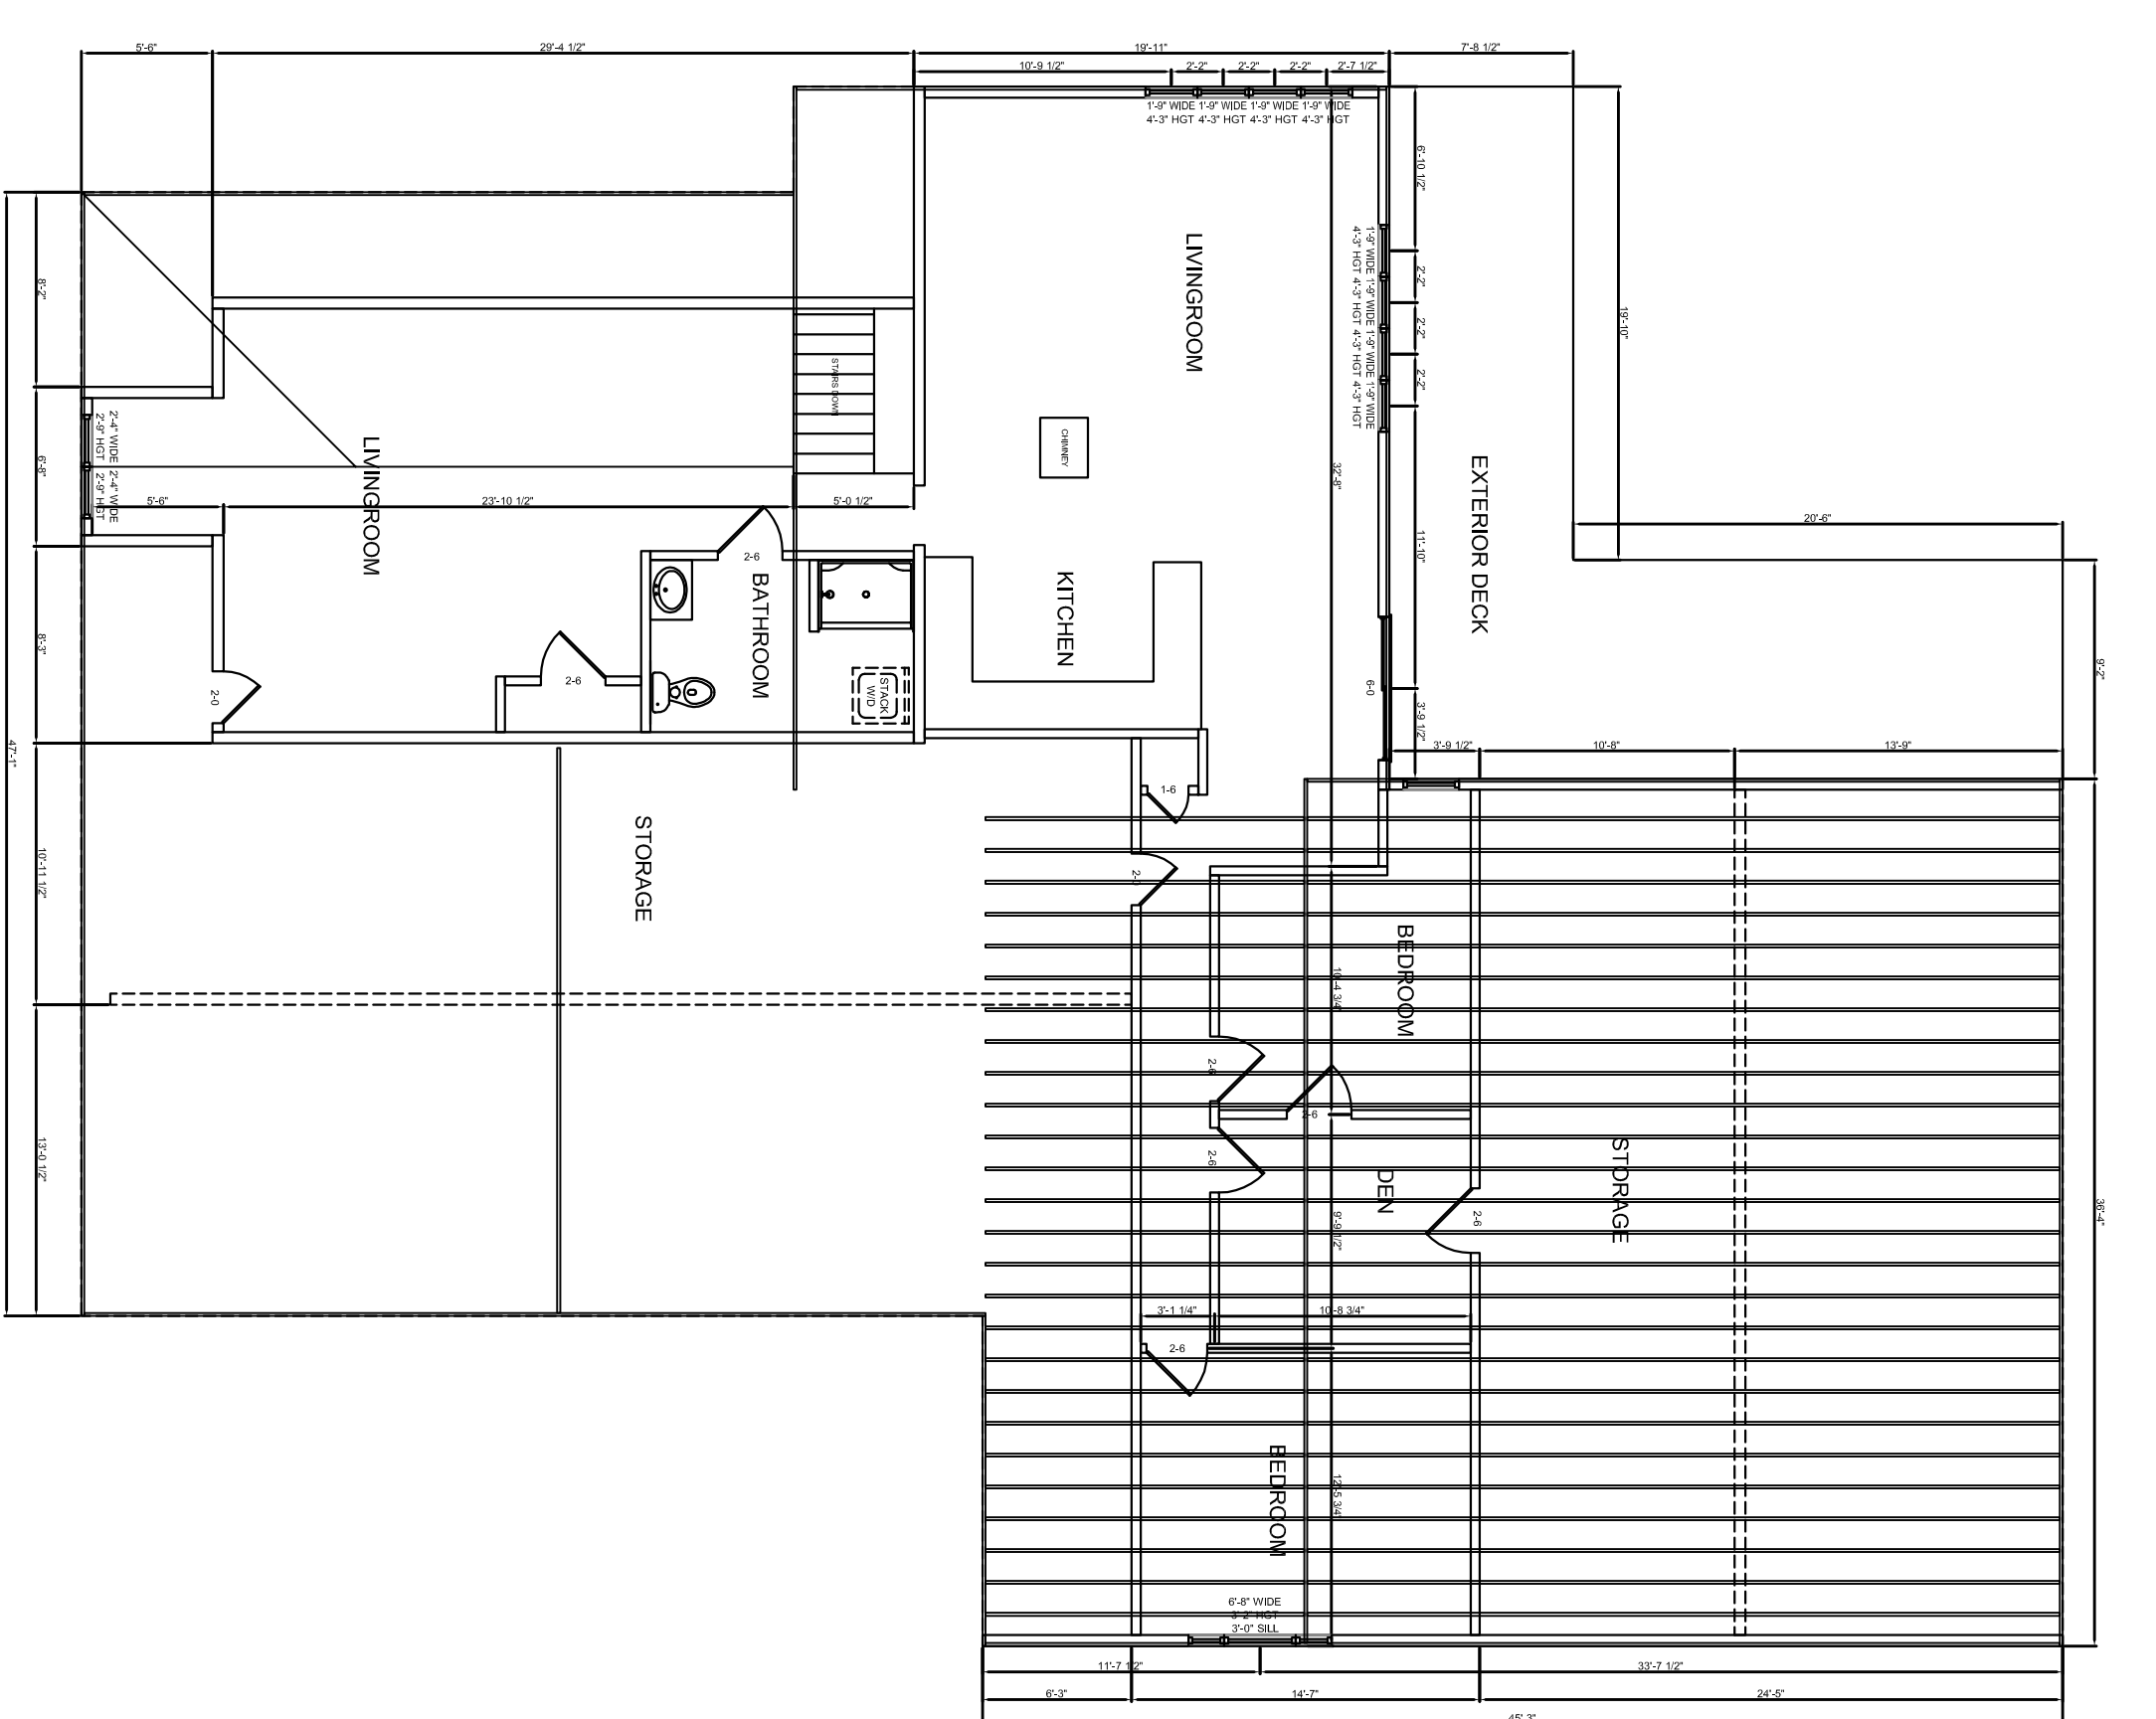

THIRD FLOOR PLAN
SCALE: 1/8" = 1'-0"

ISSUED FOR PERMIT 12/02/16

404 Main Street Morton's Market Renovation Portland, Maine	202.239.0980
TITLE: Existing Condition Plans DATE: 10/25/16 SCALE: as noted	
DRAWN BY: BHW PROJ. NO: 2016-070 DRAWING NUMBER: A-0.2	