





FRONT (FOREST AVE.) ELEVATION  
Scale: 1/4" = 1'-0"

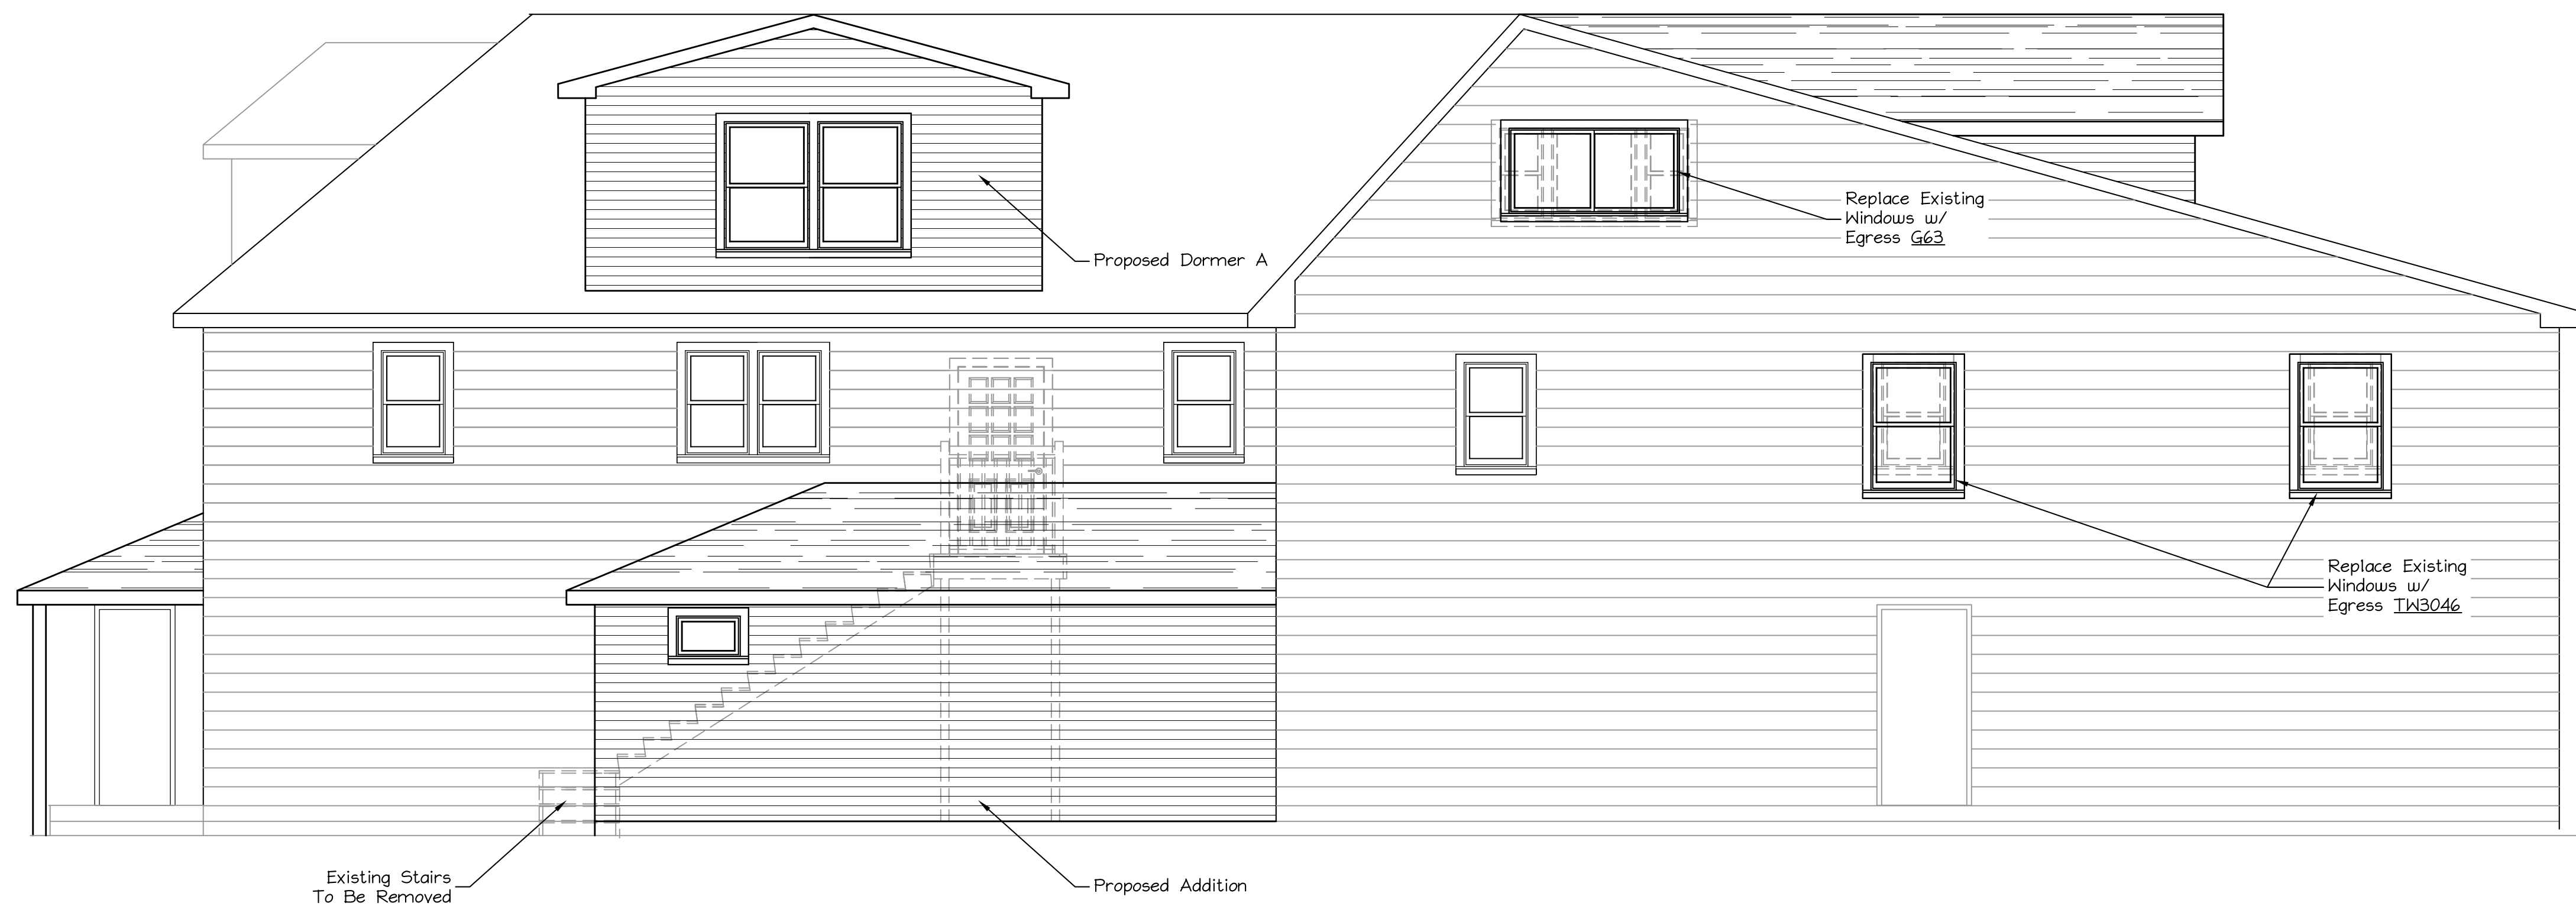

RIGHT SIDE (PARKING LOT) ELEVATION  
Scale: 1/4" = 1'-0"

ISSUED 1/19/17

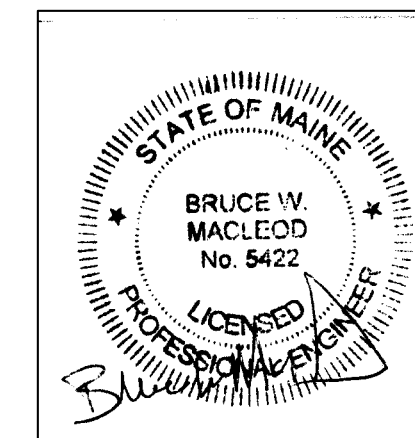

<b>MacLeod</b> Structural Engineers, PA		
404 Main Street Corham, Maine 04038 207.839.0980		
Moran's Market Renovation 1576 Forest Ave. Portland, Maine		
TITLE: EXTERIOR ELEVATIONS		
DATE: 10/25/16	DRAWN BY: BIM	DRAWING NUMBER:
SCALE: as noted	PROJ NO: 2016-070	A-2