


*BOILER
PENSOTTI
WALL HUNG*

*BOILER
PENSOTTI
WALL HUNG*


ISSUED FOR PERMIT 11/10/16

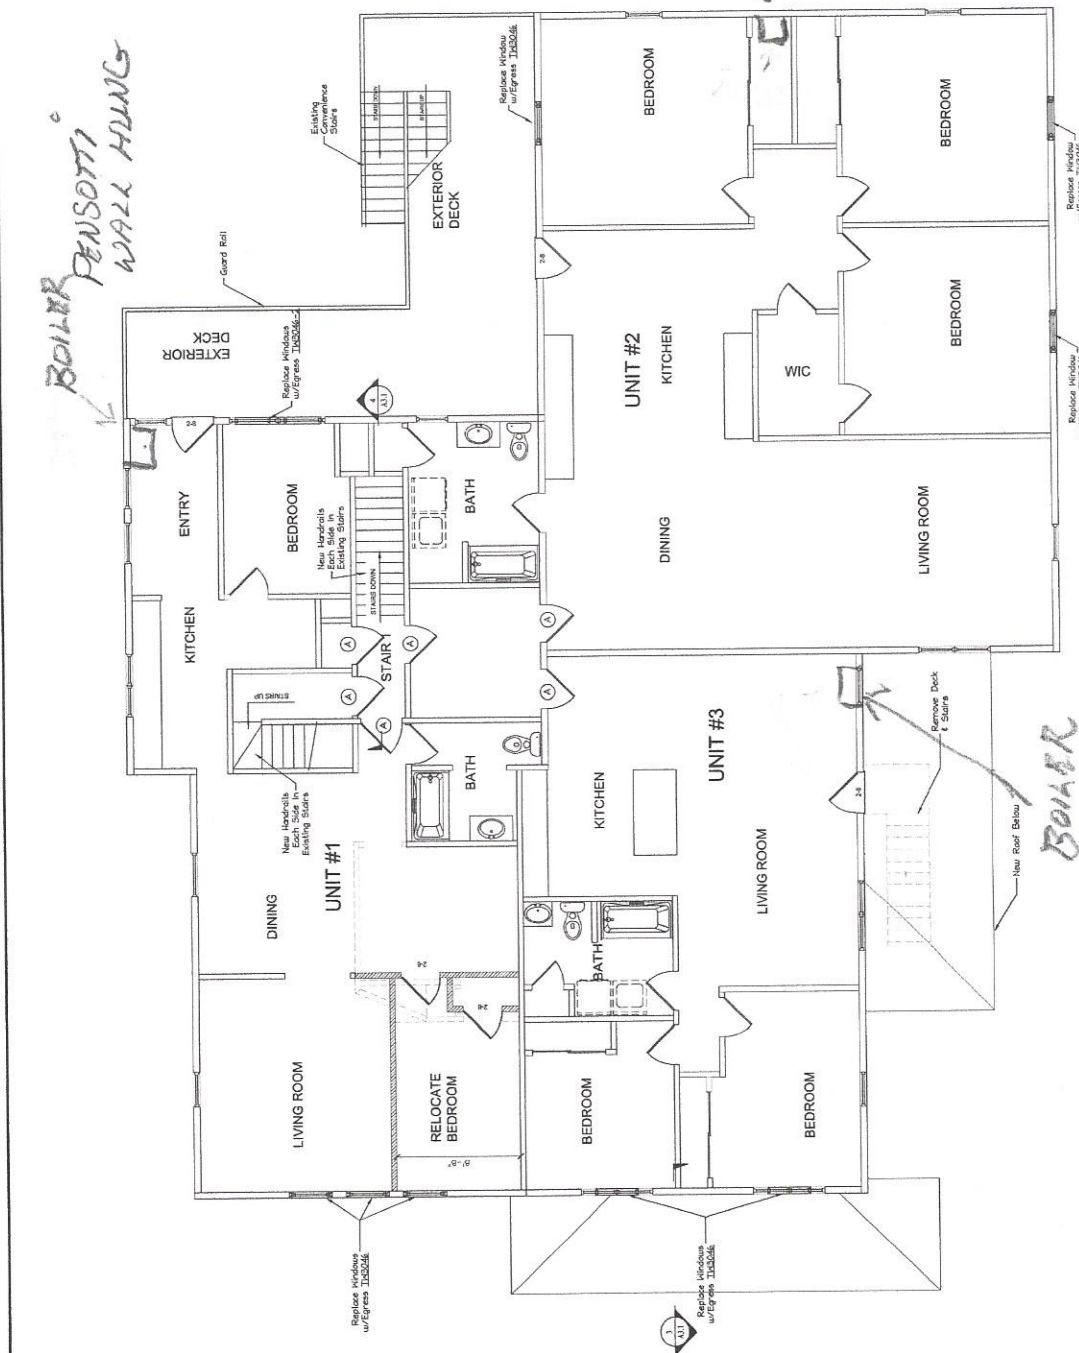

LEGEND

- Window Labels Shown Are From American Standard 400 Collection For Side Balconies
- New Walls
- Existing Walls
- ⊙ 1 AS Bedd Plan
- ⊙ ALL Doors To Stairways Must Be Fire Rated

MacLean	
4300 1st St. Ste. 2000, Irvine, CA 92618	TEL: 949.451.1000
Moran's Market Renovation	
158 Irvine Ave. Irvine, CA	
Project Name	
DATE: 10/25/16	DRAWN BY: DM
SCALE: n.s.d.	PROJ. NO: 16205-02
2nd Floor Plan	
SHEET NO: A-11	

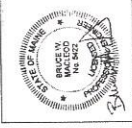

SECOND FLOOR PLAN
Scale: 1/4" = 1'-0"

*BOILER
PENSOTTI
WALL HUNG*