
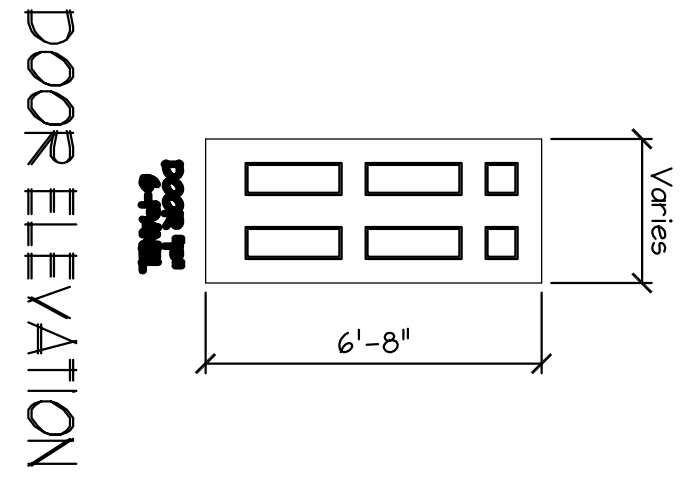
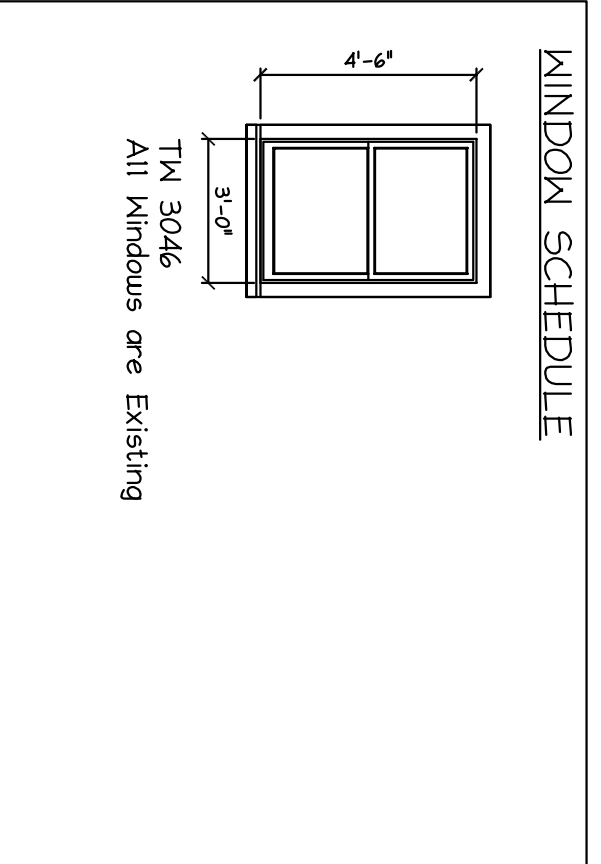


NOTE: ENTIRE 2ND FLOOR CEILING IS IHR RATED PER DETAIL ON L5-2

Note: Windows Are Existing. Labels Show Key Schedule Reference For Andersen Series 400 Collection For Size Reference.


SECOND FLOOR PLAN
Scale: 1/4" = 1'-0"

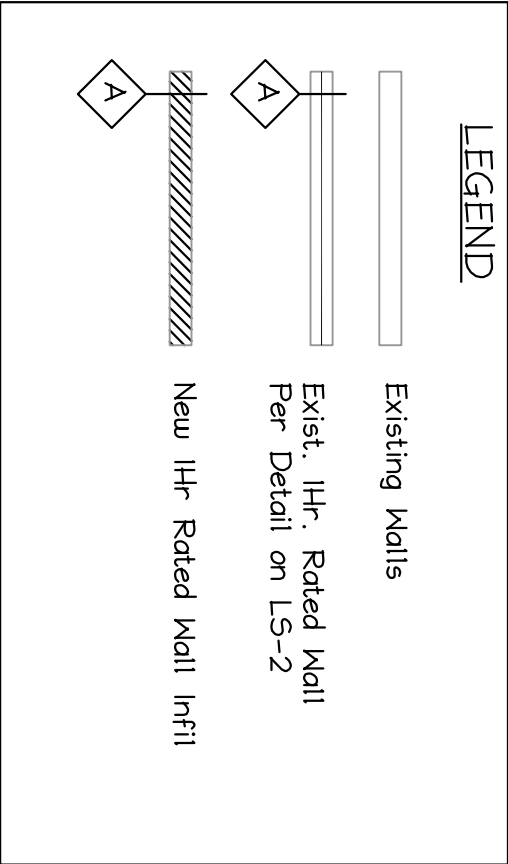

DOOR SCHEDULE		DOOR		FRONT		TYPE		REMARKS	
DOOR #	SIZE	LABEL	MTRL	ELEV	MTRL	ELEV			
1	3070	---	WOOD	P	---	---	SOLID CORE EXTERIOR	1/2 LITE	
2	EXISTING	1 HR.	WOOD	P	---	---	SOLID CORE INTERIOR	W/SELF CLOSERS	
3	EXISTING	1 HR.	WOOD	P	---	---	SOLID CORE INTERIOR	W/SELF CLOSERS	
4	TO FIT EXIST. ORG.	1 HR.	WOOD	P	---	---	SOLID CORE INTERIOR	W/SELF CLOSERS	
5	EXISTING	1 HR.	WOOD	P	---	---	SOLID CORE INTERIOR	W/SELF CLOSERS	
6	EXISTING	1 HR.	WOOD	P	---	---	SOLID CORE INTERIOR	W/SELF CLOSERS	
7	EXISTING	1 HR.	WOOD	P	---	---	SOLID CORE INTERIOR	W/SELF CLOSERS	
8	EXISTING	1 HR.	WOOD	P	---	---	SOLID CORE INTERIOR	W/SELF CLOSERS	

NOTE: All Doors Are Existing to Remain, or Replace With Like Kind except door #4

ISSUED 5/10/17

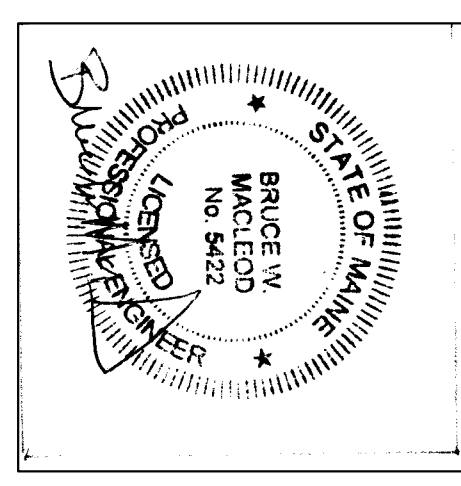

Macleod
Structural Engineers, PC
401 Main Street, Gorham, Maine 04038 202.239.0980
Morgan's Market Add'l Apartment
1576 Forest Ave.
Portland, Maine

DATE: 5/10/17
DRAWN BY: BMM
SCALE: as noted

TITLE: 2nd Floor Plan
DRAWING NUMBER: A-1.1