



FRONT (FOREST AVE.) ELEVATION

Scale: 1/4" = 1'-0"

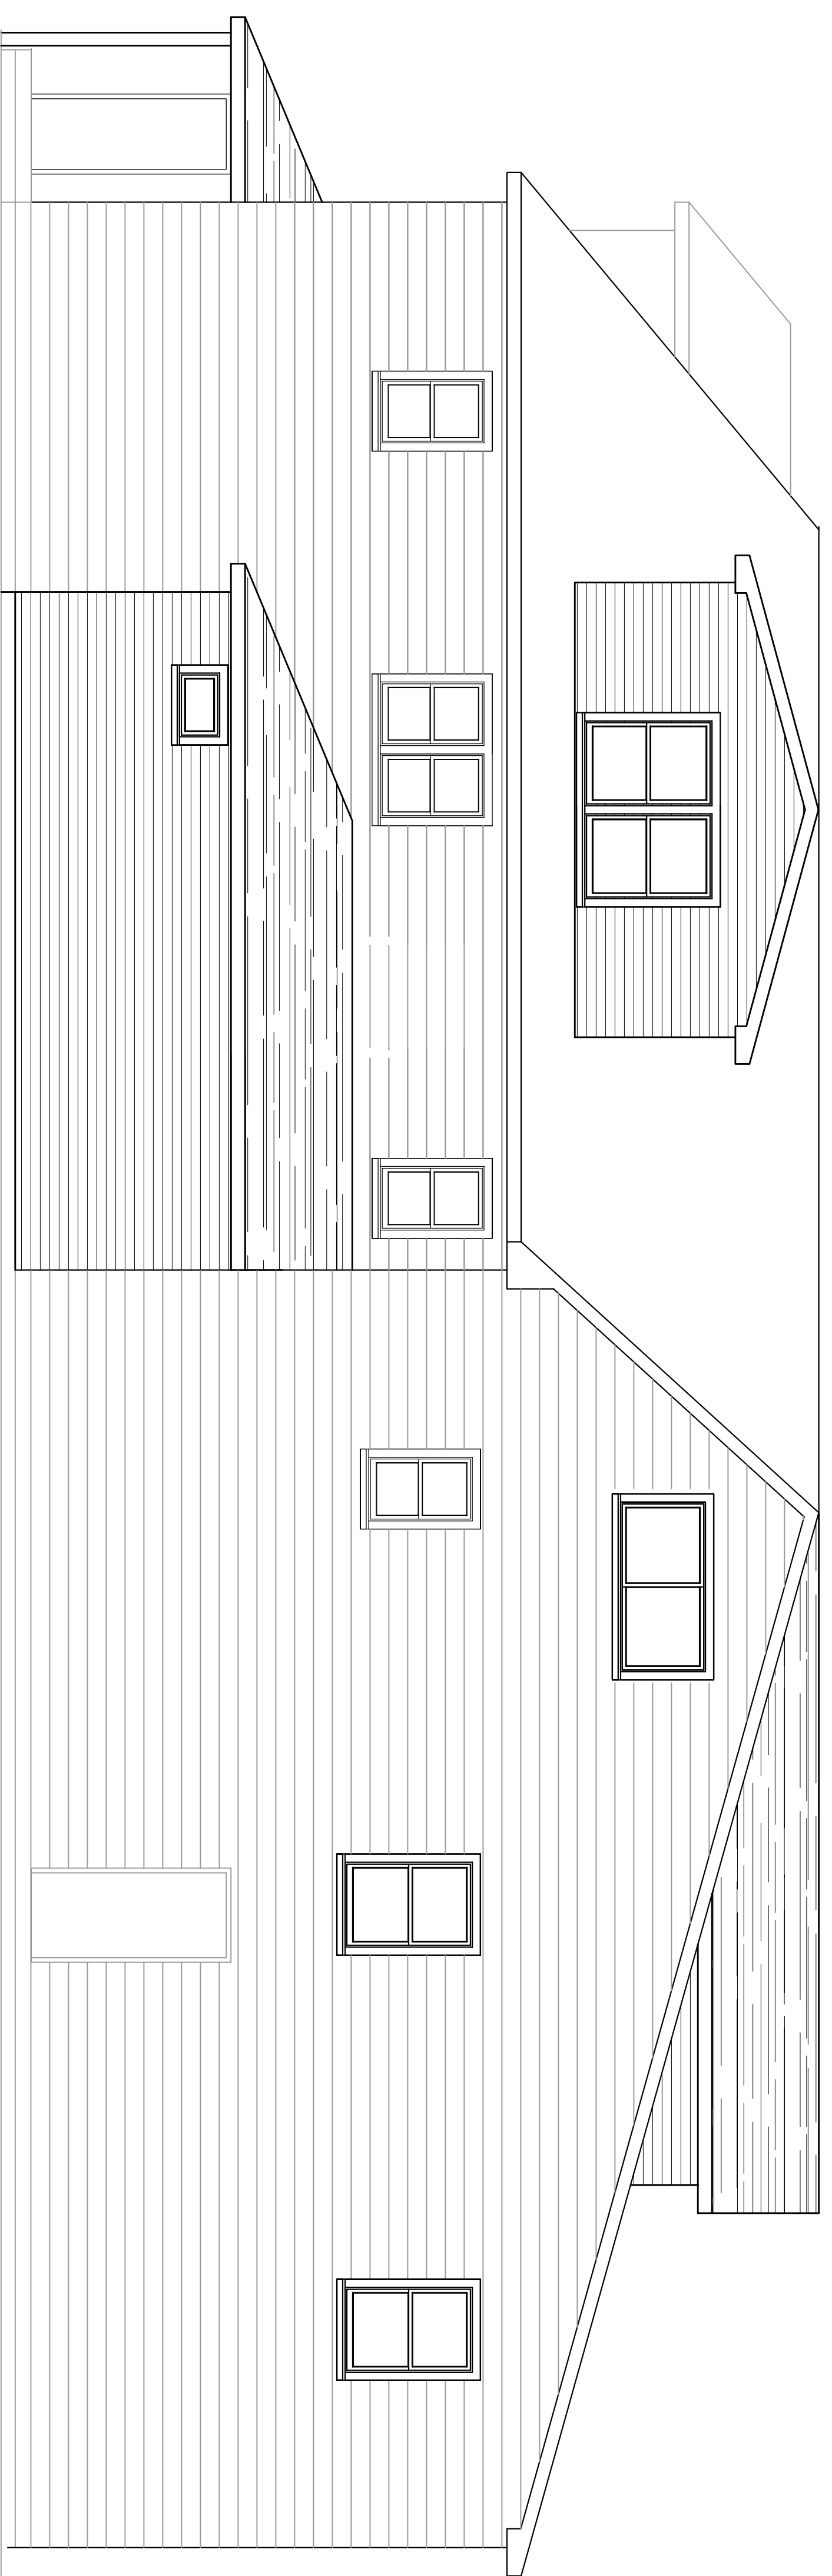

RIGHT SIDE (PARKING LOT) ELEVATION

Scale: 1/4" = 1'-0"

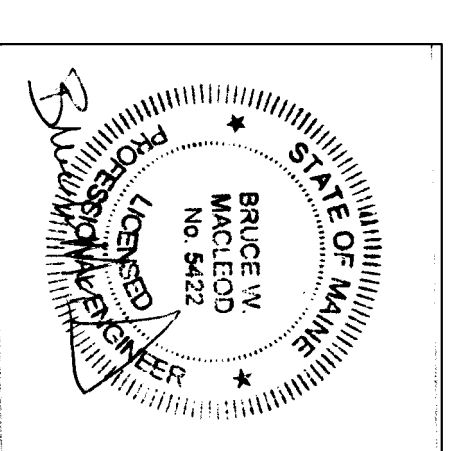

ISSUED 5/10/17

Macleod Structural Engineers, PA 404 Main Street, Gorham, Maine 04038 207.839.0880	
Morgan's Market Add'l Apartment 1576 Forest Ave. Portland, Maine	
TITLE:	EXTERIOR ELEVATIONS
DATE:	5/10/17
SCALE:	as noted
DRAWN BY:	BHW
PROJ. NO.:	2016-070
DRAWING NUMBER:	A-2