

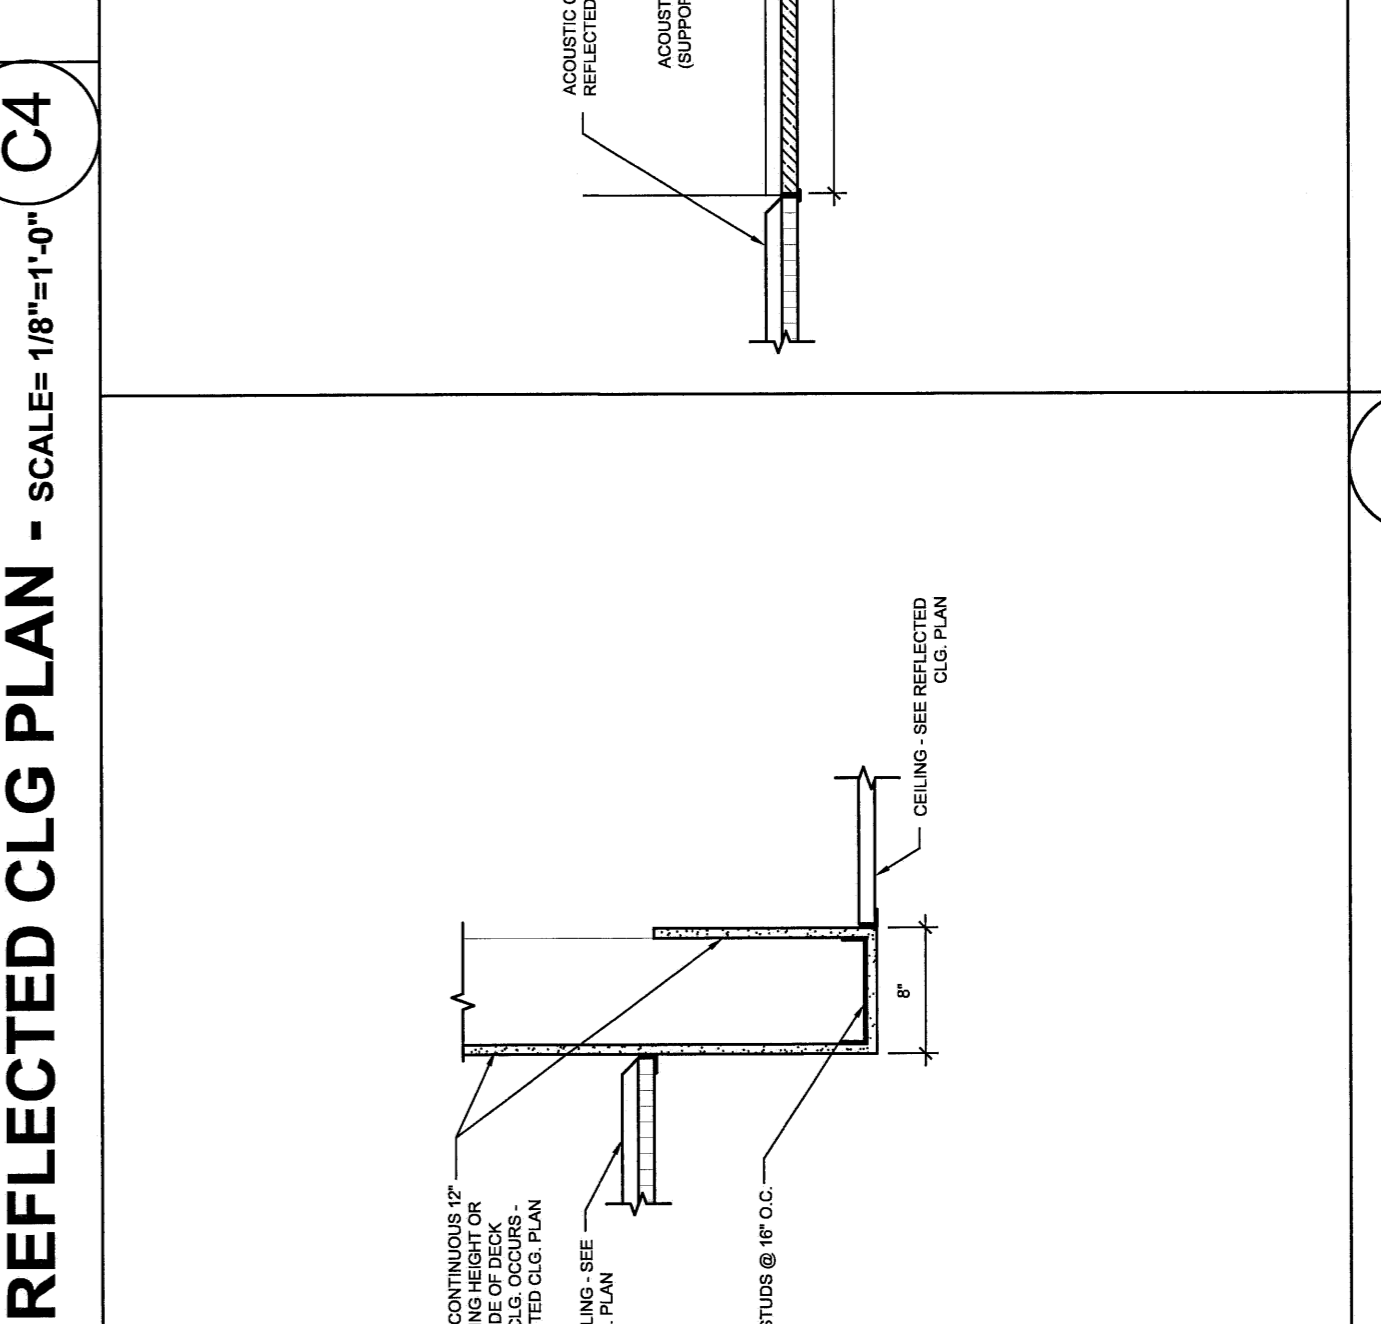
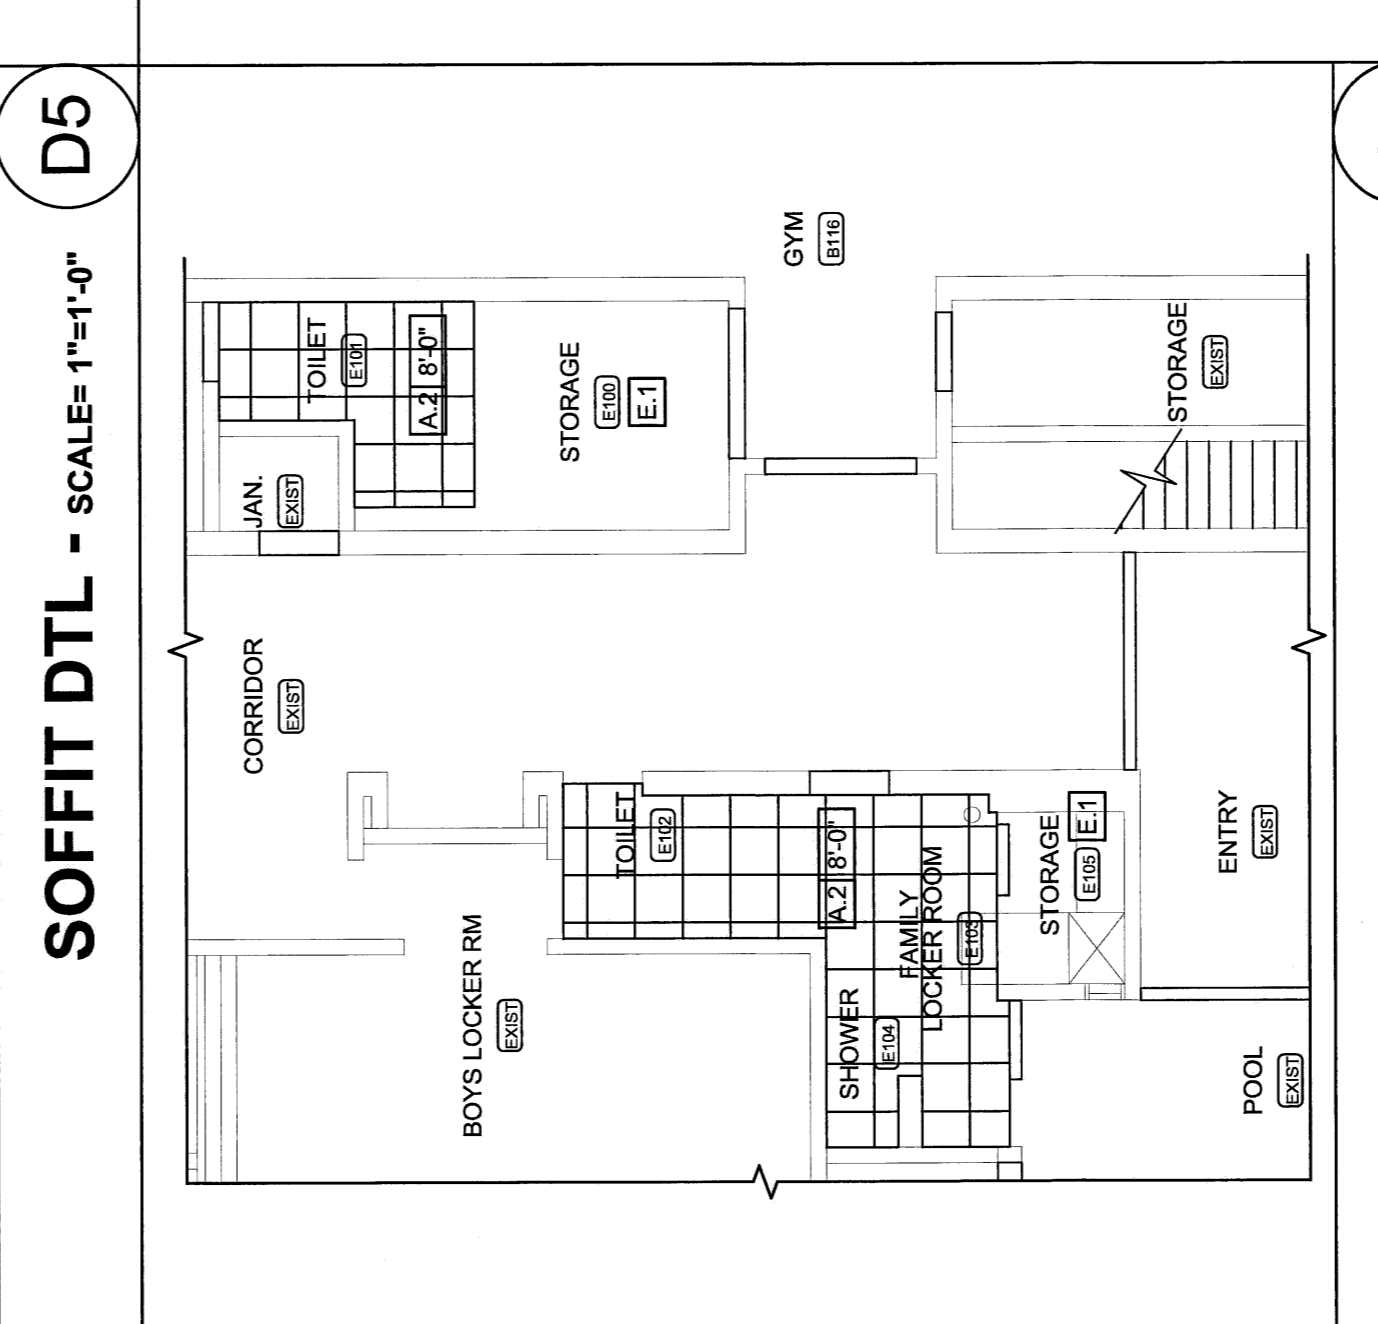
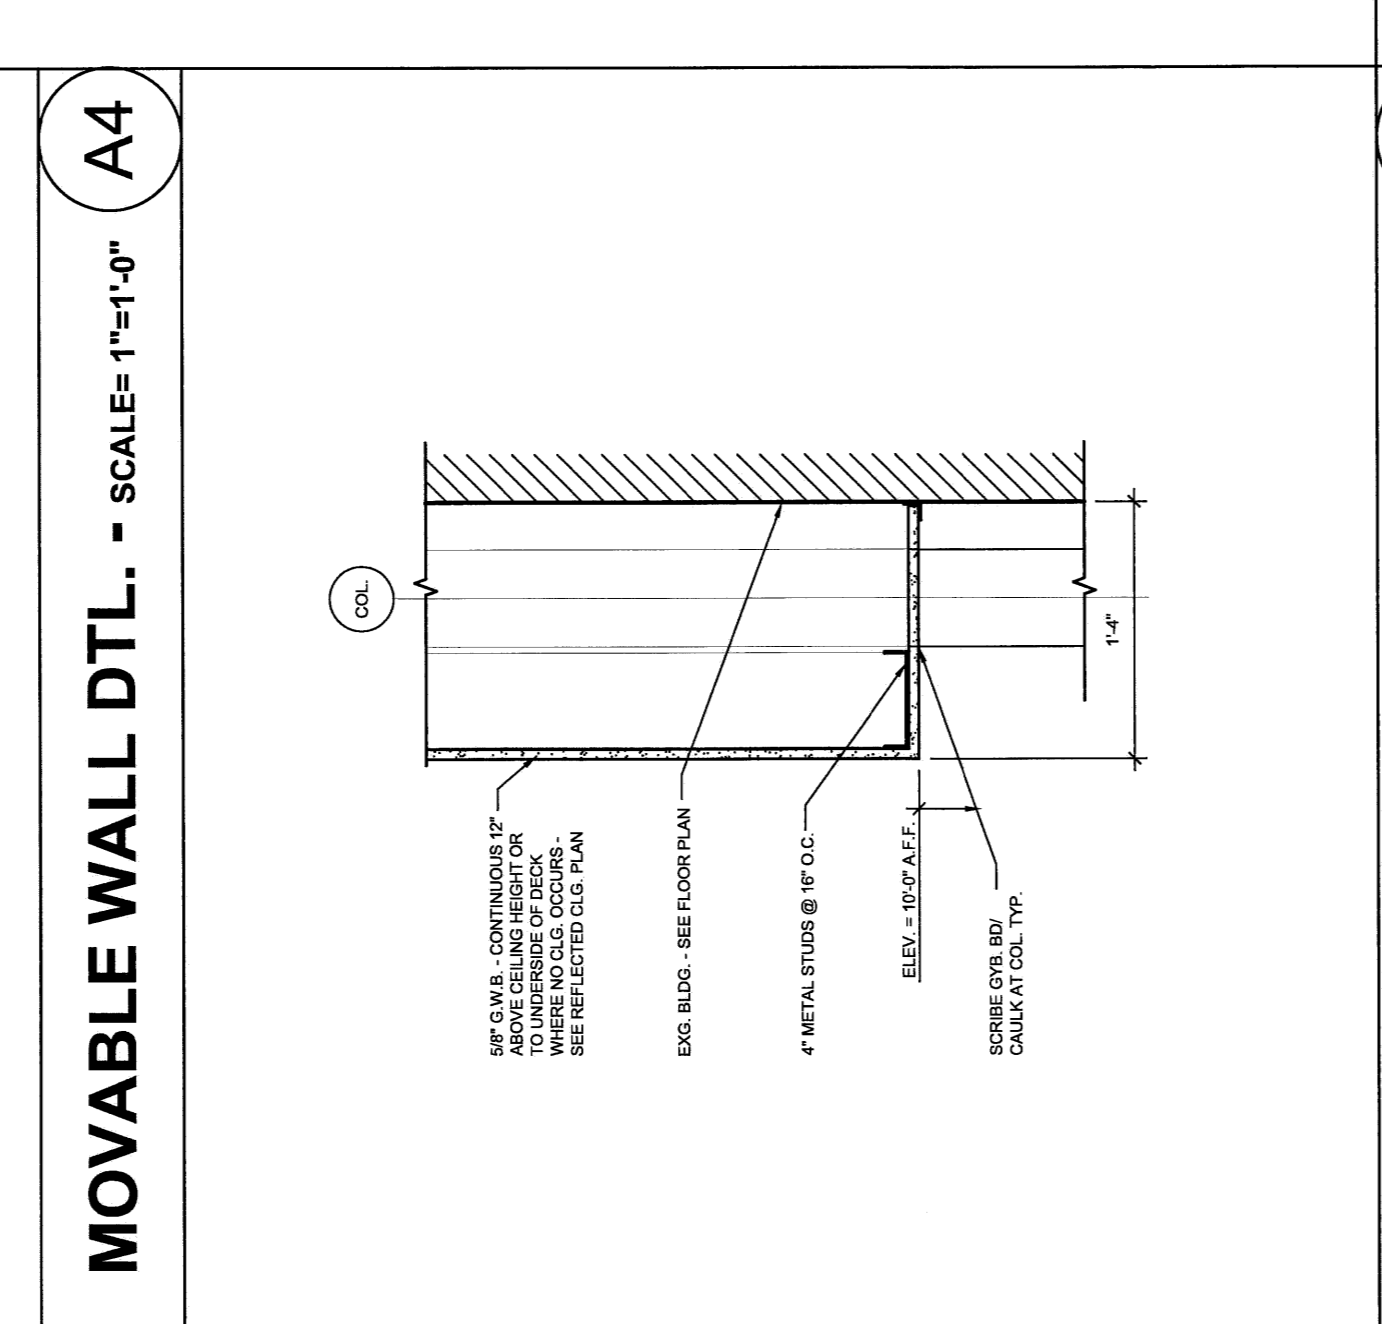
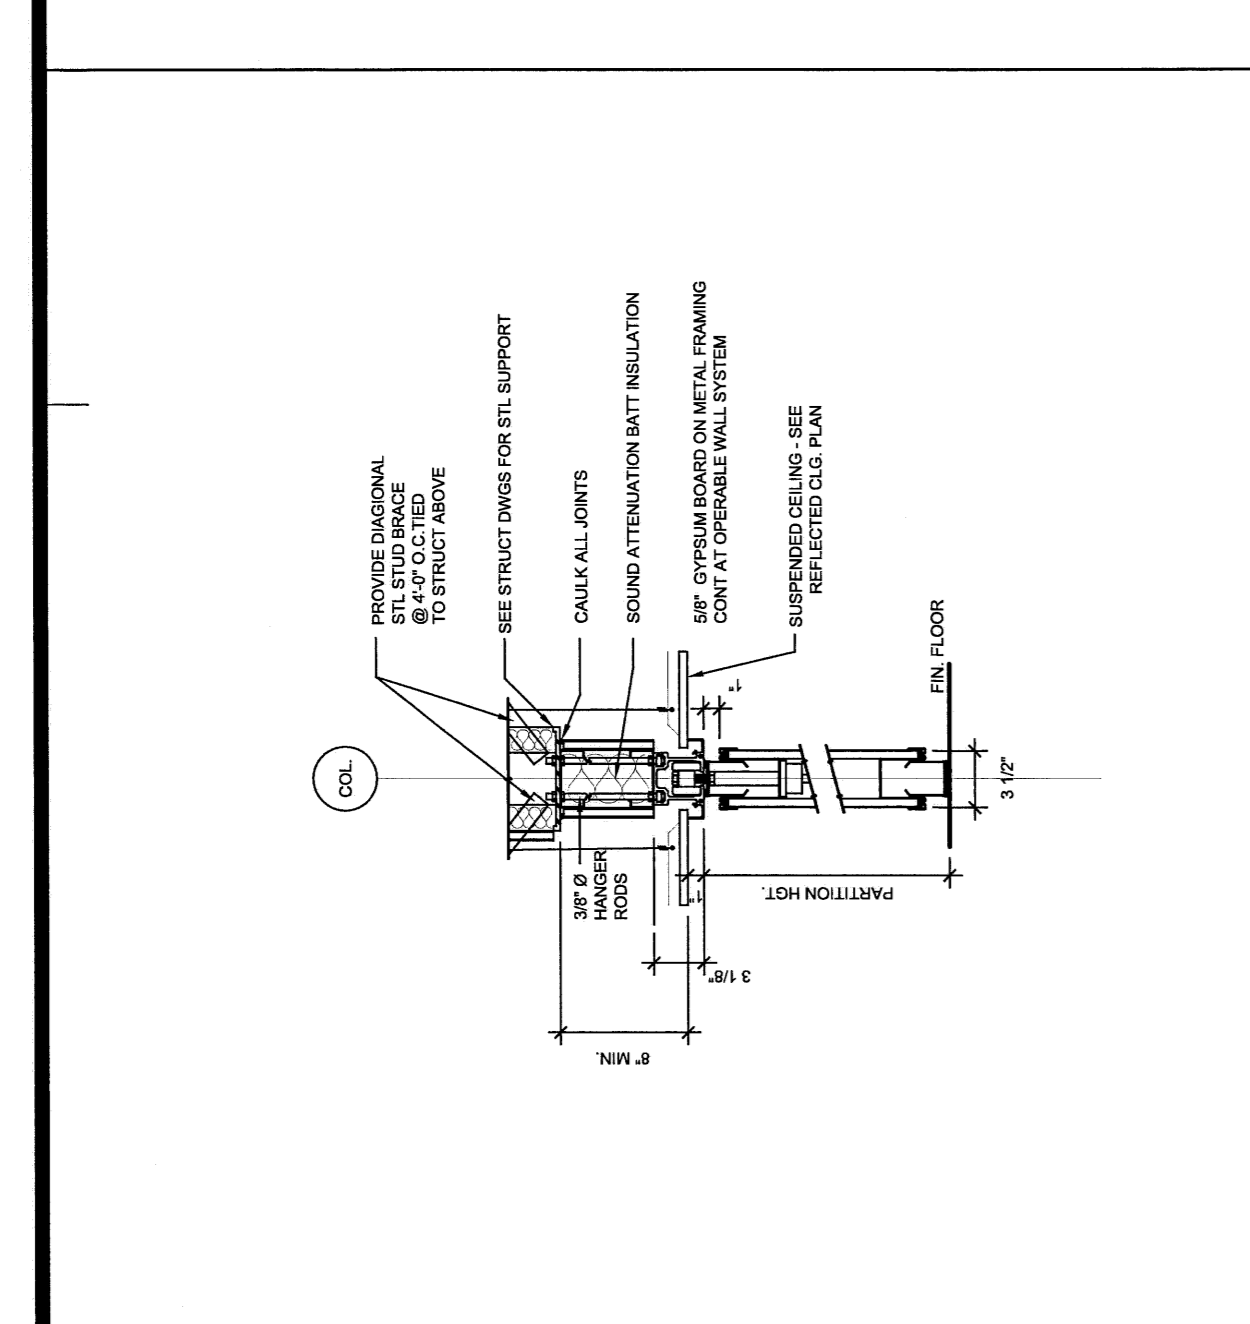
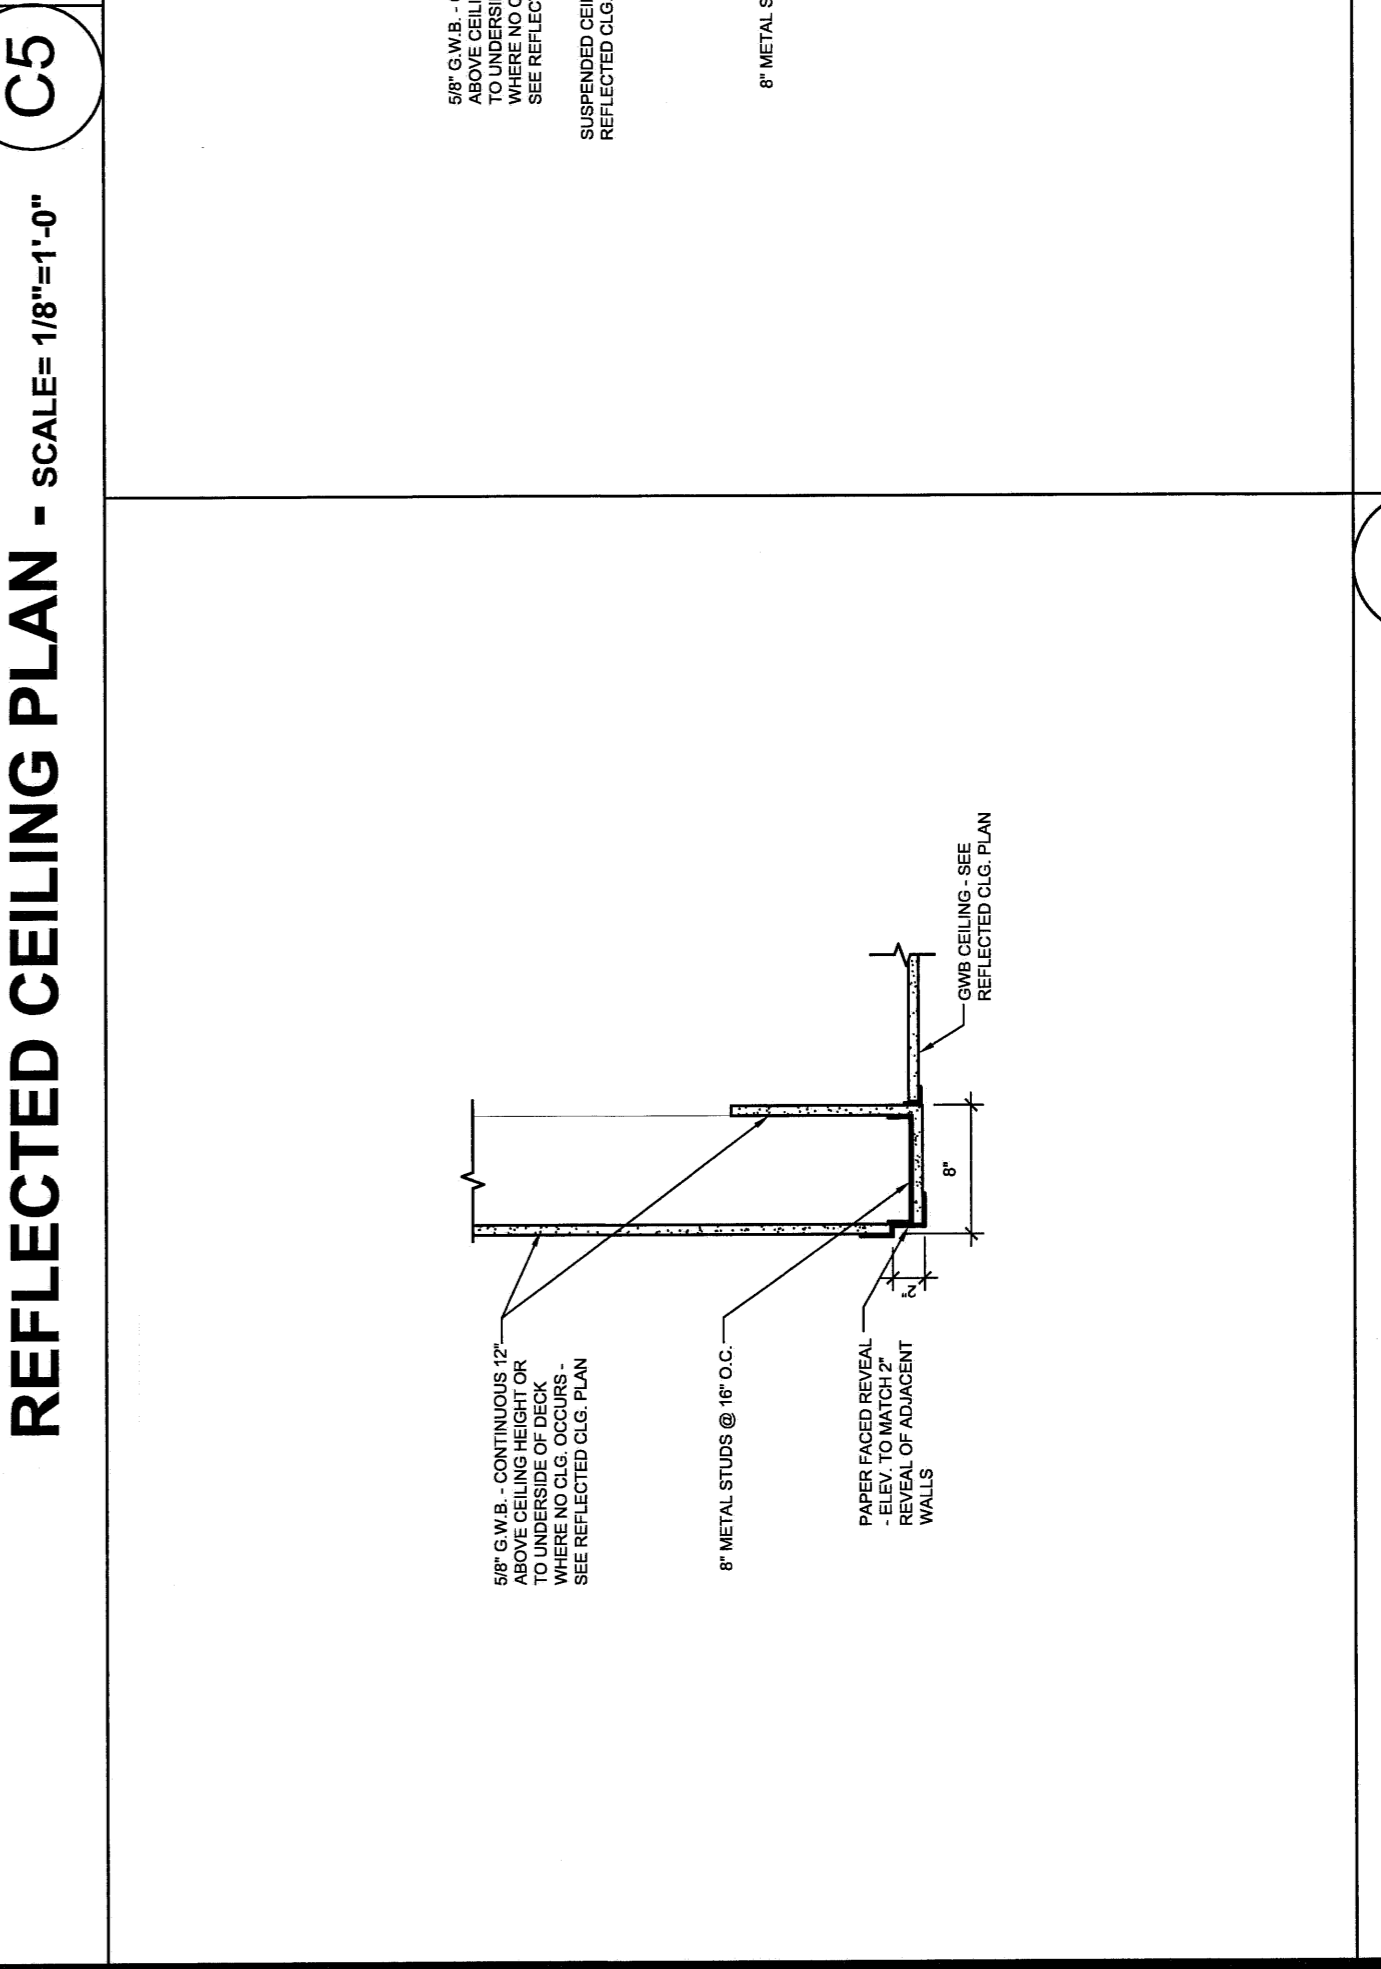
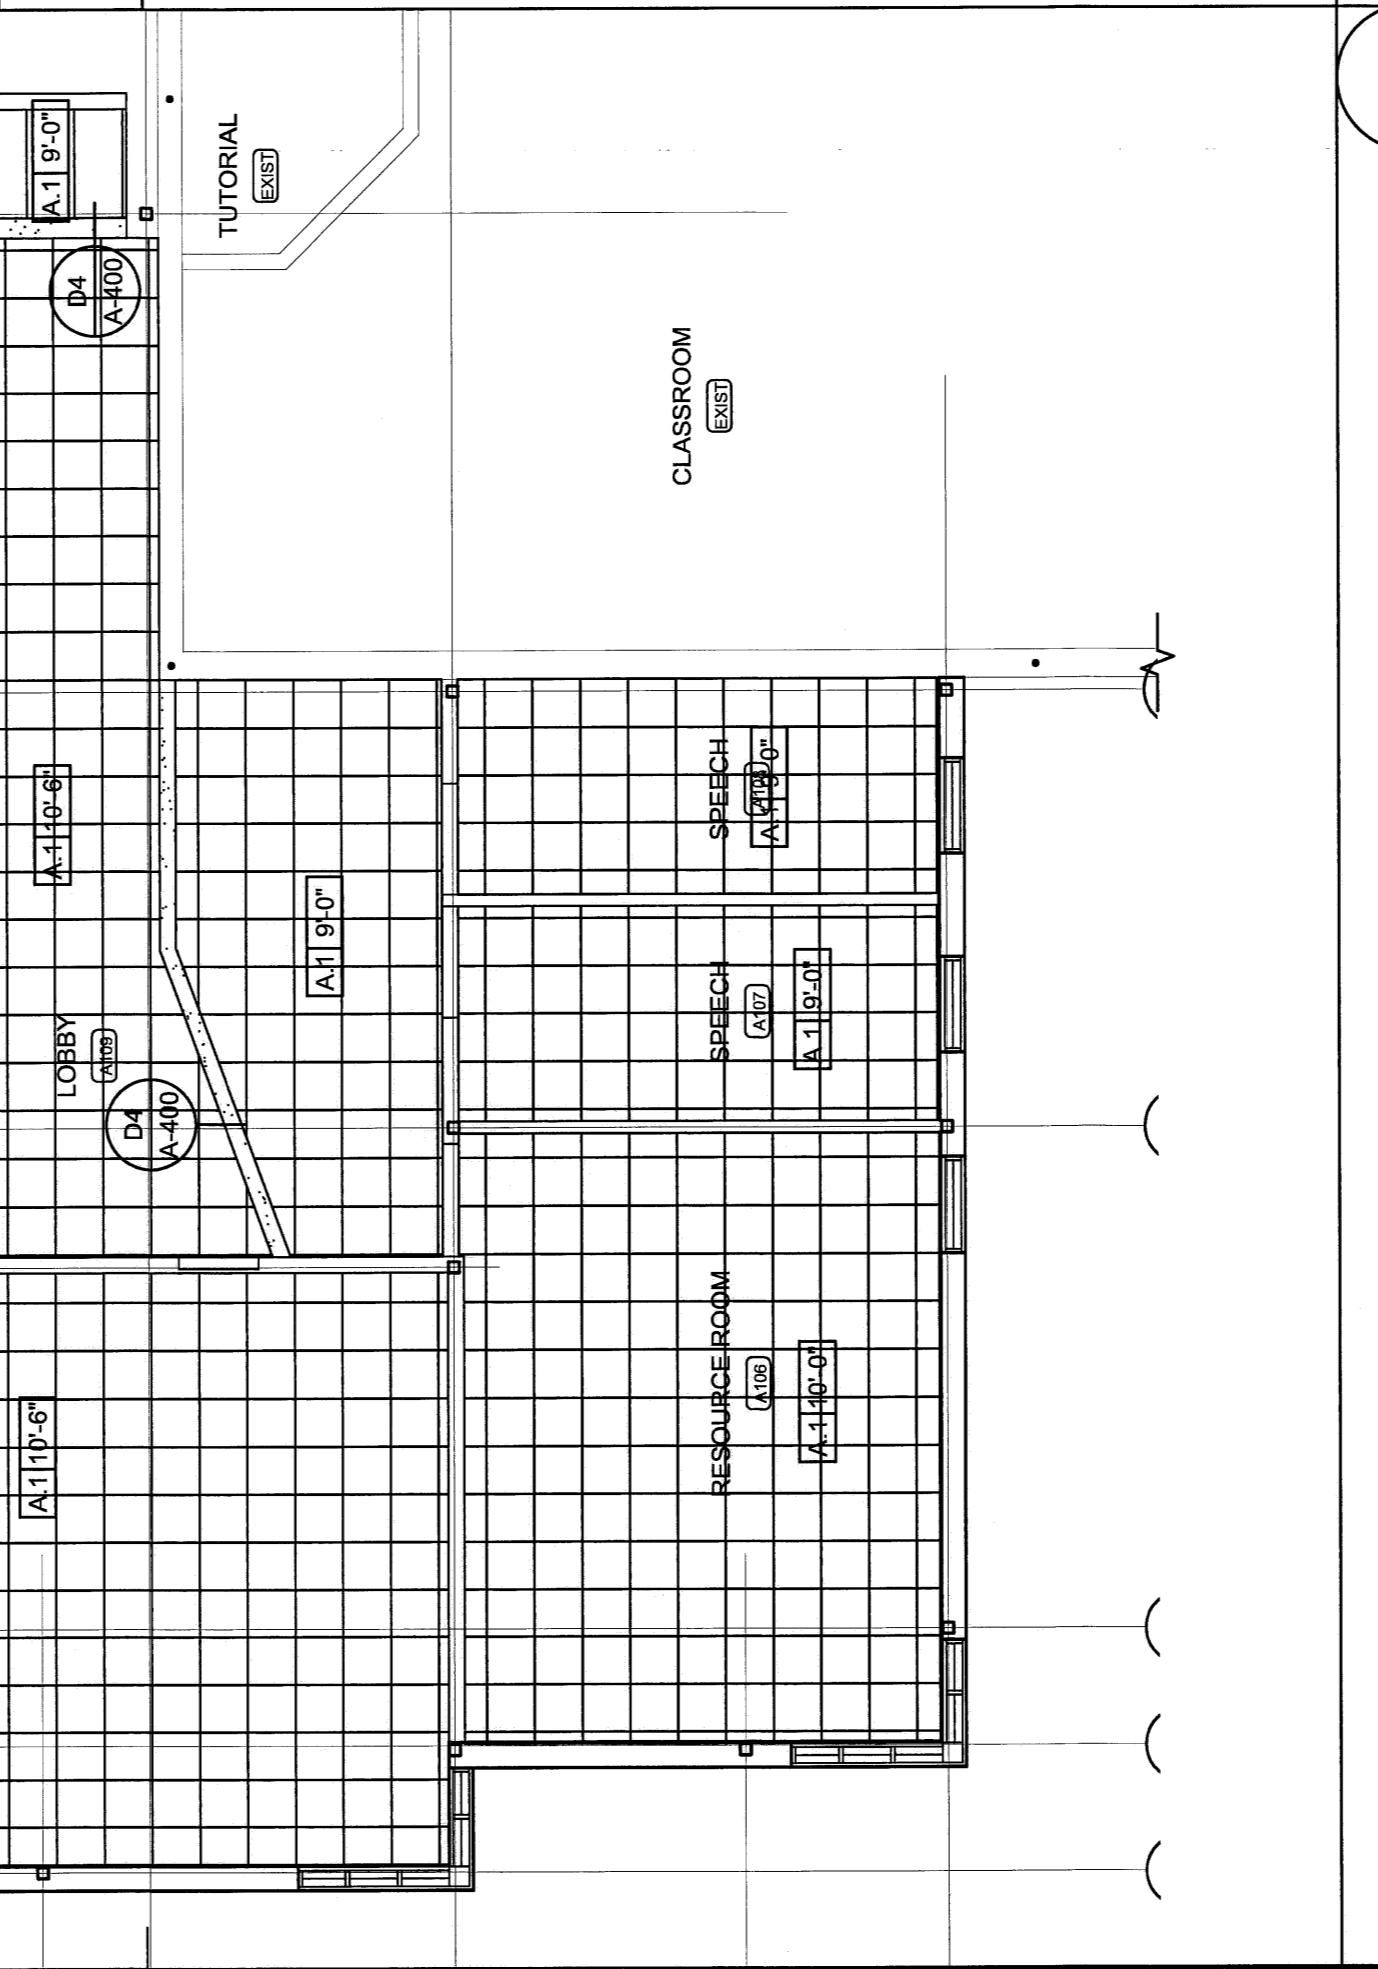


PLAN NORTH

NOTES:  
 1. PATCH AND REPAIR EXISTING  
 CEILING AND GYM STORAGE  
 SCHEDULED FOR REPLACEMENT IN ALL  
 AREAS AFFECTED BY NEW WORK

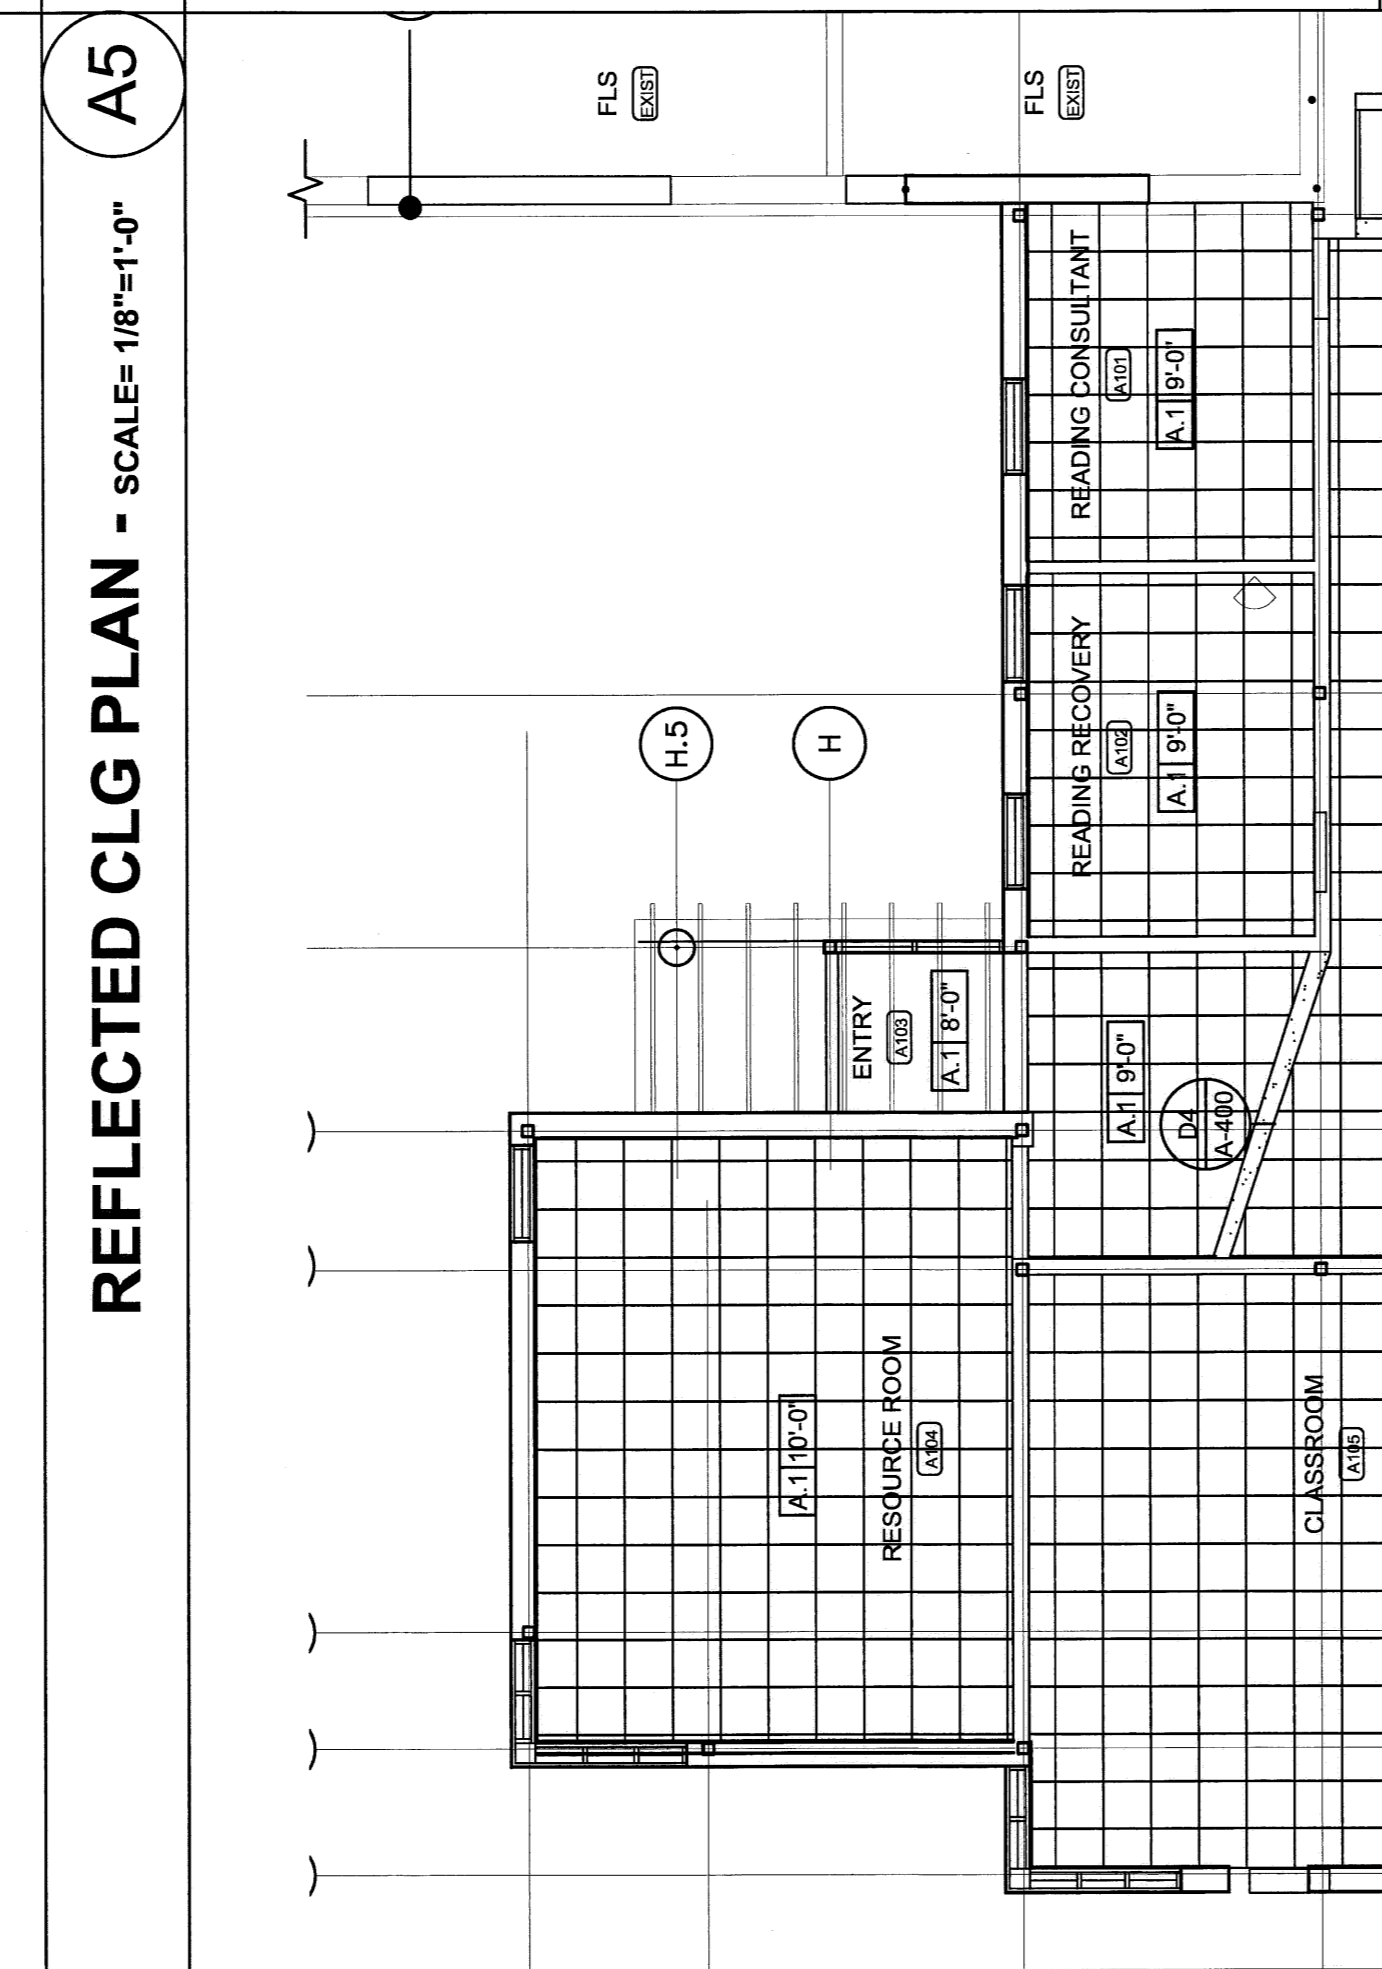

REFLECTED CEILING PLAN - SCALE= 1/8"=1'-0"

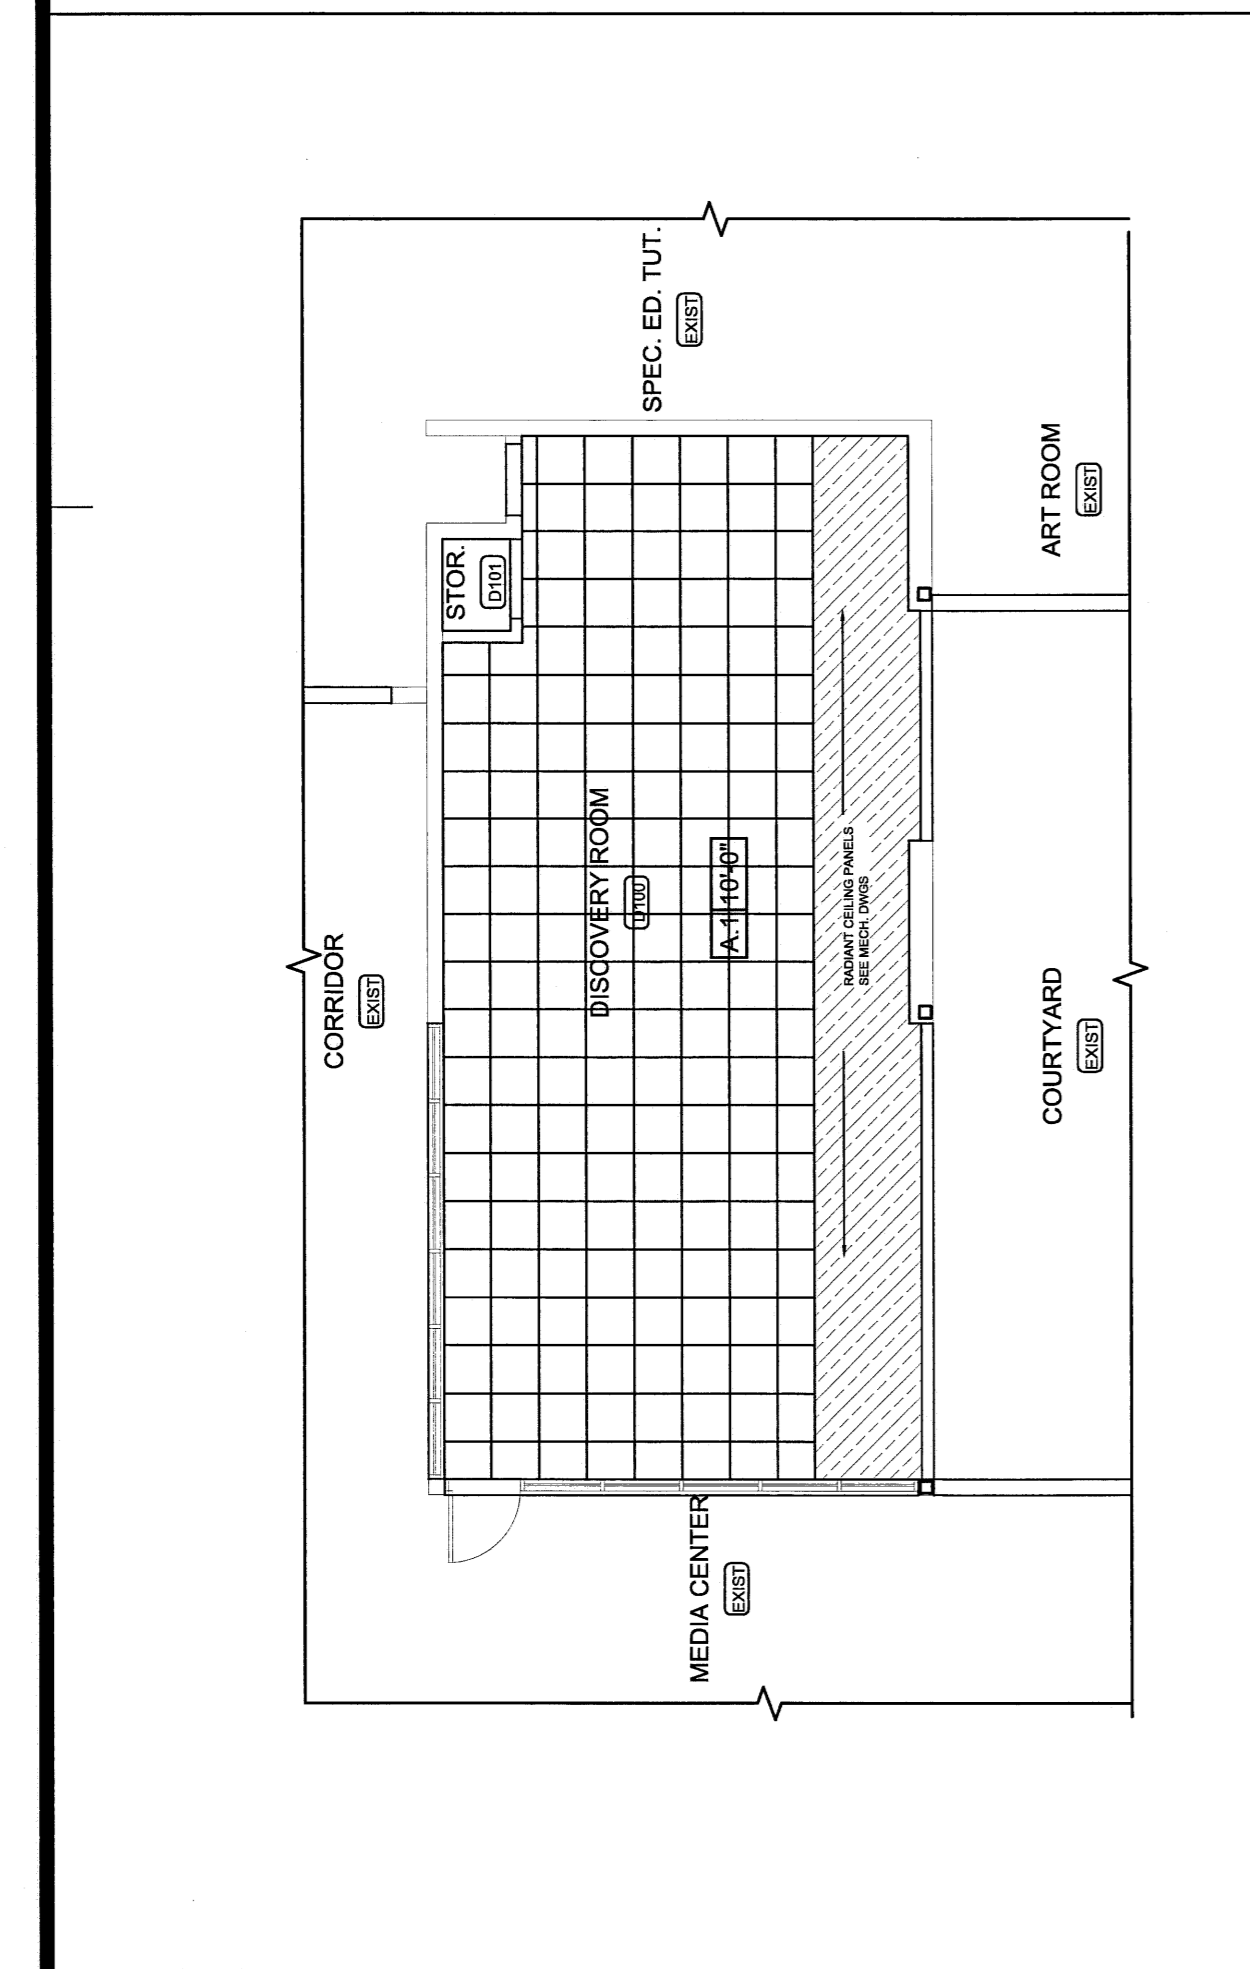

REFLECTED CEILING PLAN - SCALE= 1/8"=1'-0"