



Belfort Street

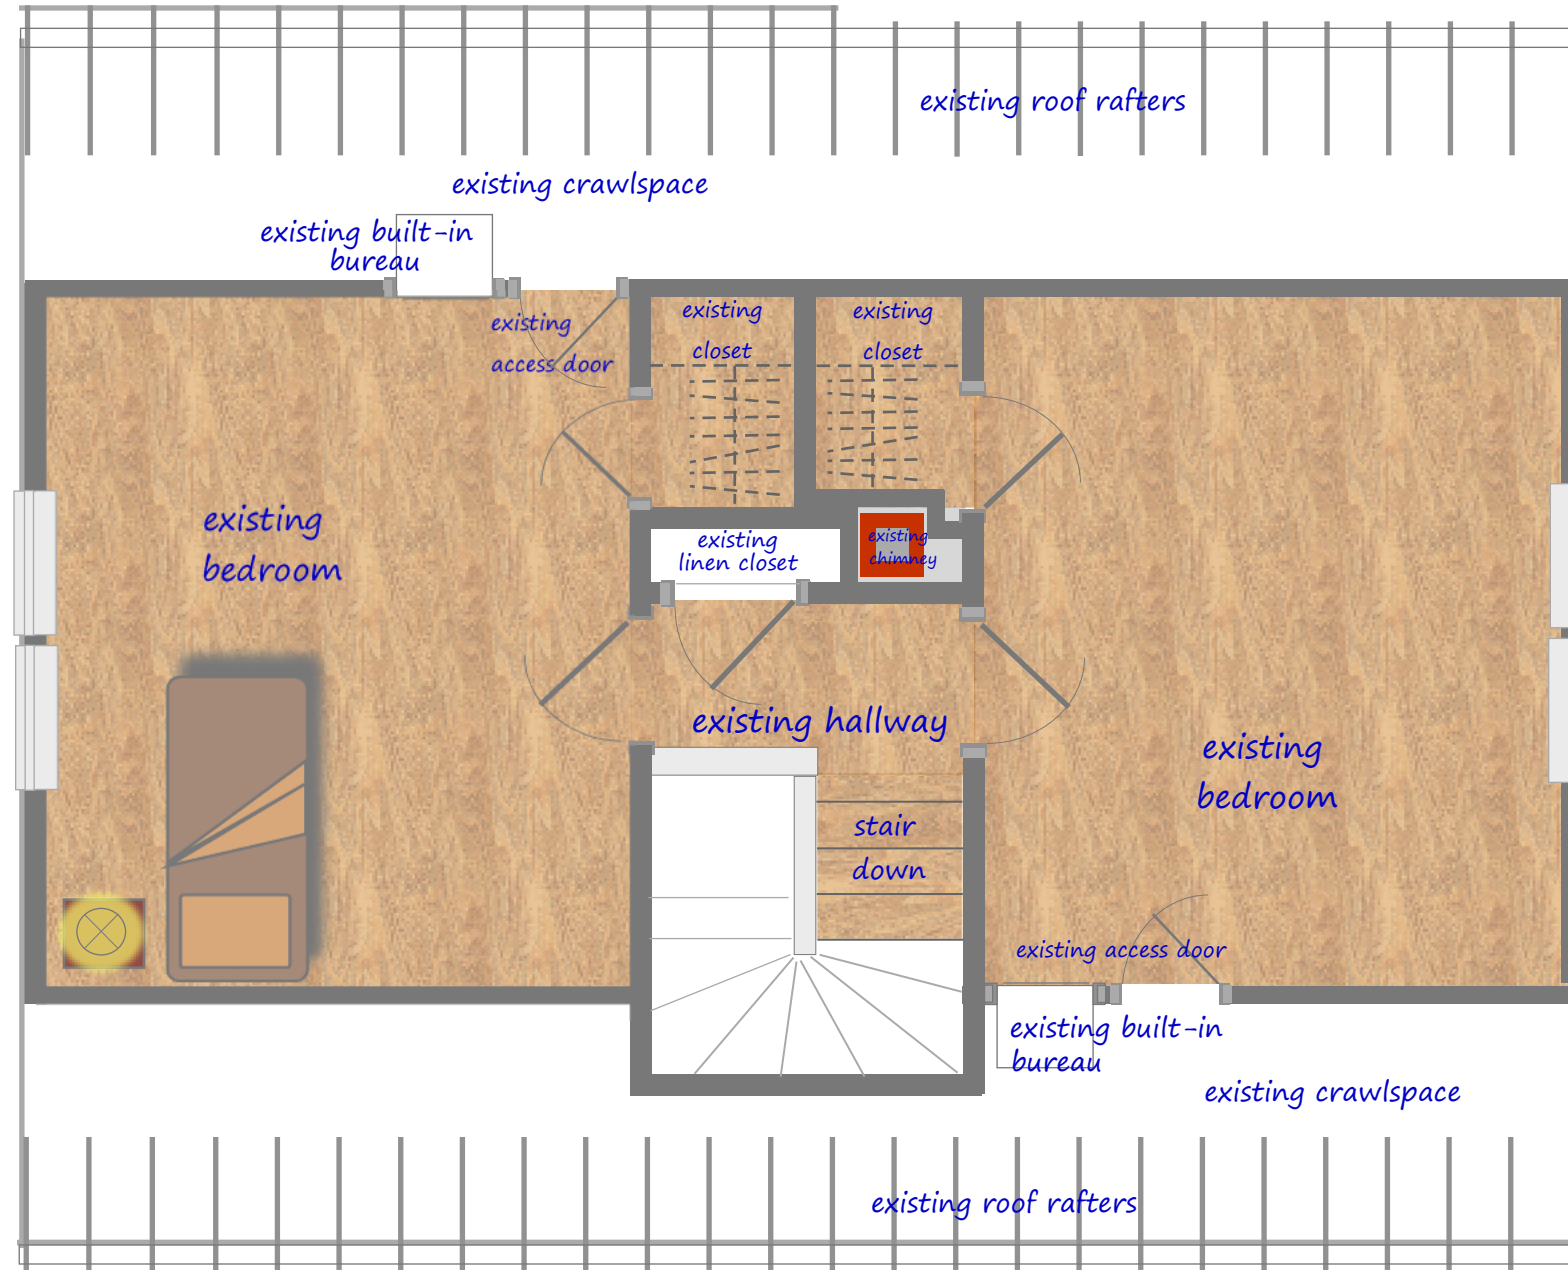

second floor plan

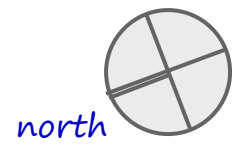

north
 scale: 1/4"=1'-0"
 when printed on 11"x17" paper

October 12, 2015

existing second floor plan A-1

Renovation for new 3/4 Bath
 155 Belfort Street, Portland, Maine 04103