




FRONT ELEVATION  
SCALE: 3/32"=1'-0"

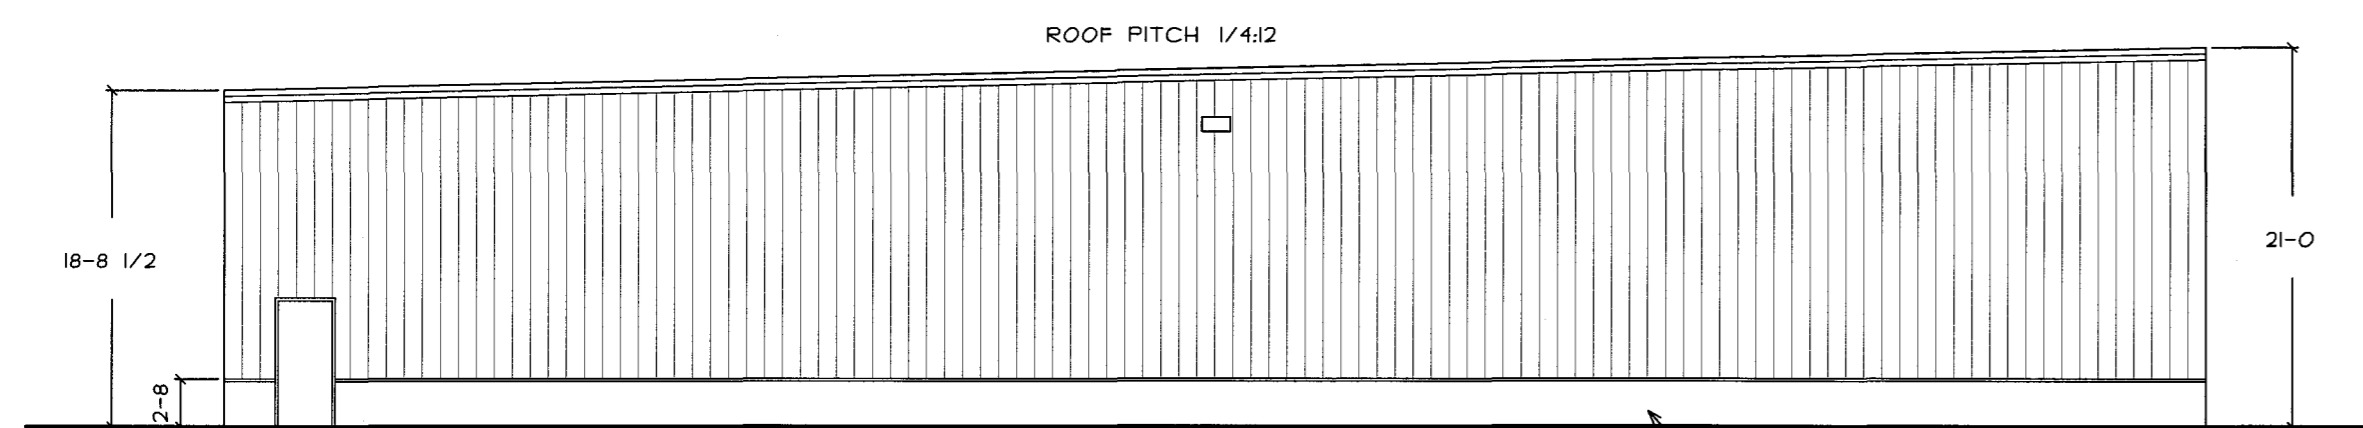


LEFT ELEVATION  
SCALE: 3/32"=1'-0"

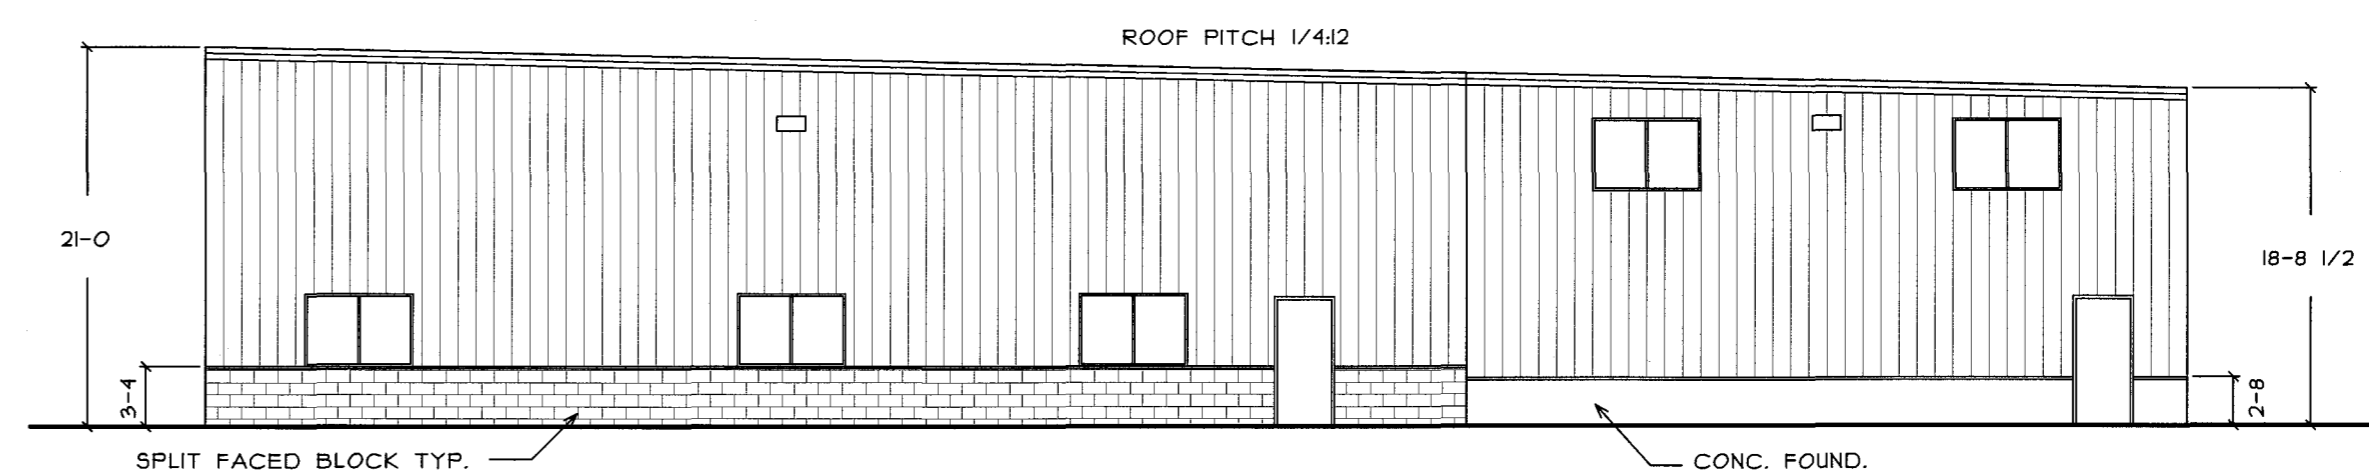

RIGHT ELEVATION  
SCALE: 3/32"=1'-0"

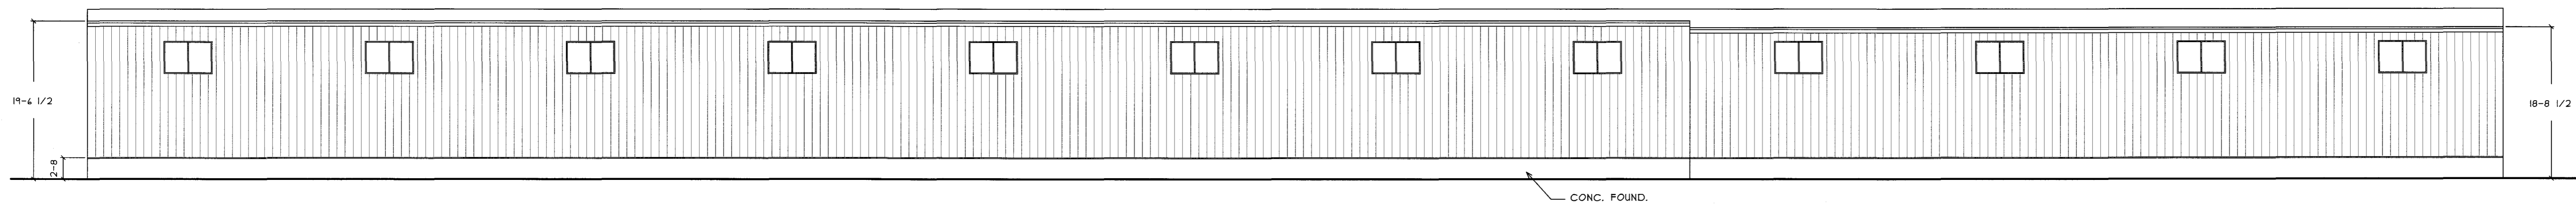



REAR ELEVATION  
SCALE: 3/32"=1'-0"

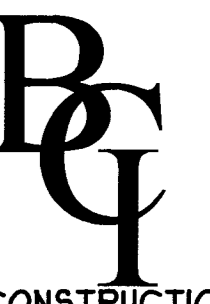

BISKUP CONSTRUCTION, INC.  
16 DANIELLE DRIVE  
WINDHAM, MAINE 04062  
TEL. (207) 892-9800  
FAX. (207) 892-9895

WWW.BISKUPCONSTRUCTION.COM

STAMP

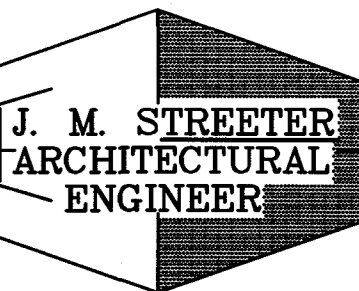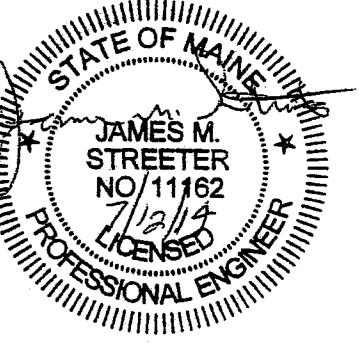

44 CARSOE DRIVE  
PORTLAND, MAINE 04103 (207) 797-3093

PROJECT:  
P.H. WARREN AVENUE, LLC  
421 WARREN AVENUE  
PORTLAND, MAINE

REVISIONS

DATE	DESCRIPTION

DATE: 7/1/2014  
SCALE: 3/32" = 1'-0"  
DESIGNER: JS  
CHECKED BY: JB

© COPYRIGHT  
BISKUP CONSTRUCTION, INC.

SHEET TITLE  
ELEVATIONS

SHEET NUMBER  
A-3  
SHEET 3 OF 4