



BISKUP CONSTRUCTION, INC.  
 16 DANIELLE DRIVE  
 WINDHAM, MAINE 04062  
 TEL. (207) 892-9800  
 FAX. (207) 892-9895

WWW.BISKUPCONSTRUCTION.COM

STAMP

PROJECT:  
 CONCEPT PLAN  
 PETER HOLMES  
 PORTLAND, MAINE

REVISIONS



DATE	DESCRIPTION

DATE: 4/2/2014  
 SCALE: 1/16" = 1'-0"  
 DESIGNER: JB  
 CHECKED BY: JB

© COPYRIGHT  
 BISKUP CONSTRUCTION, INC.

SHEET TITLE  
 FLOOR PLAN  
 &  
 ELEVATIONS

SHEET NUMBER  
 A-1  
 SHEET 1 OF 2

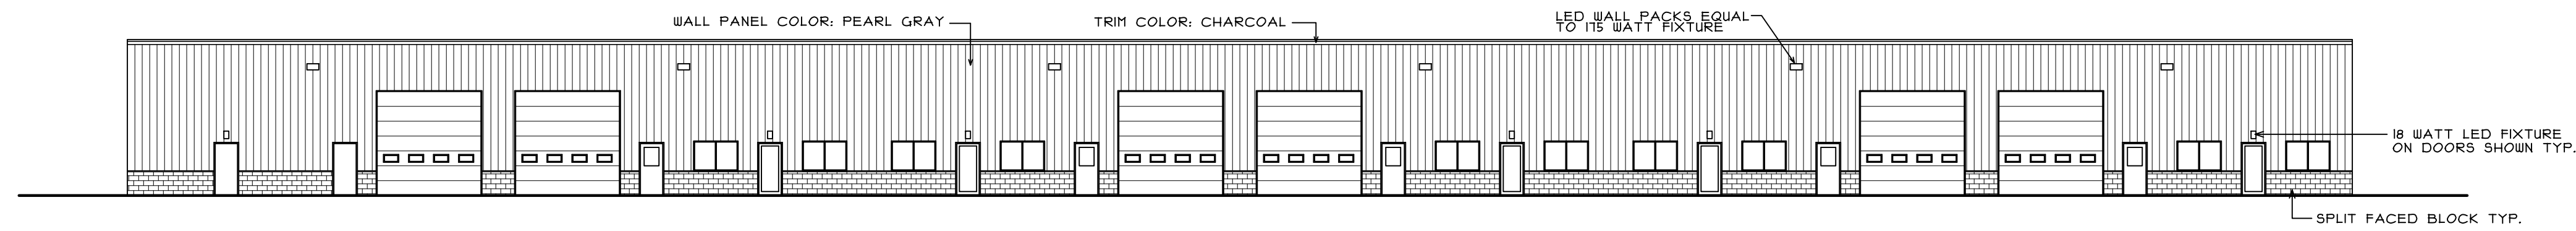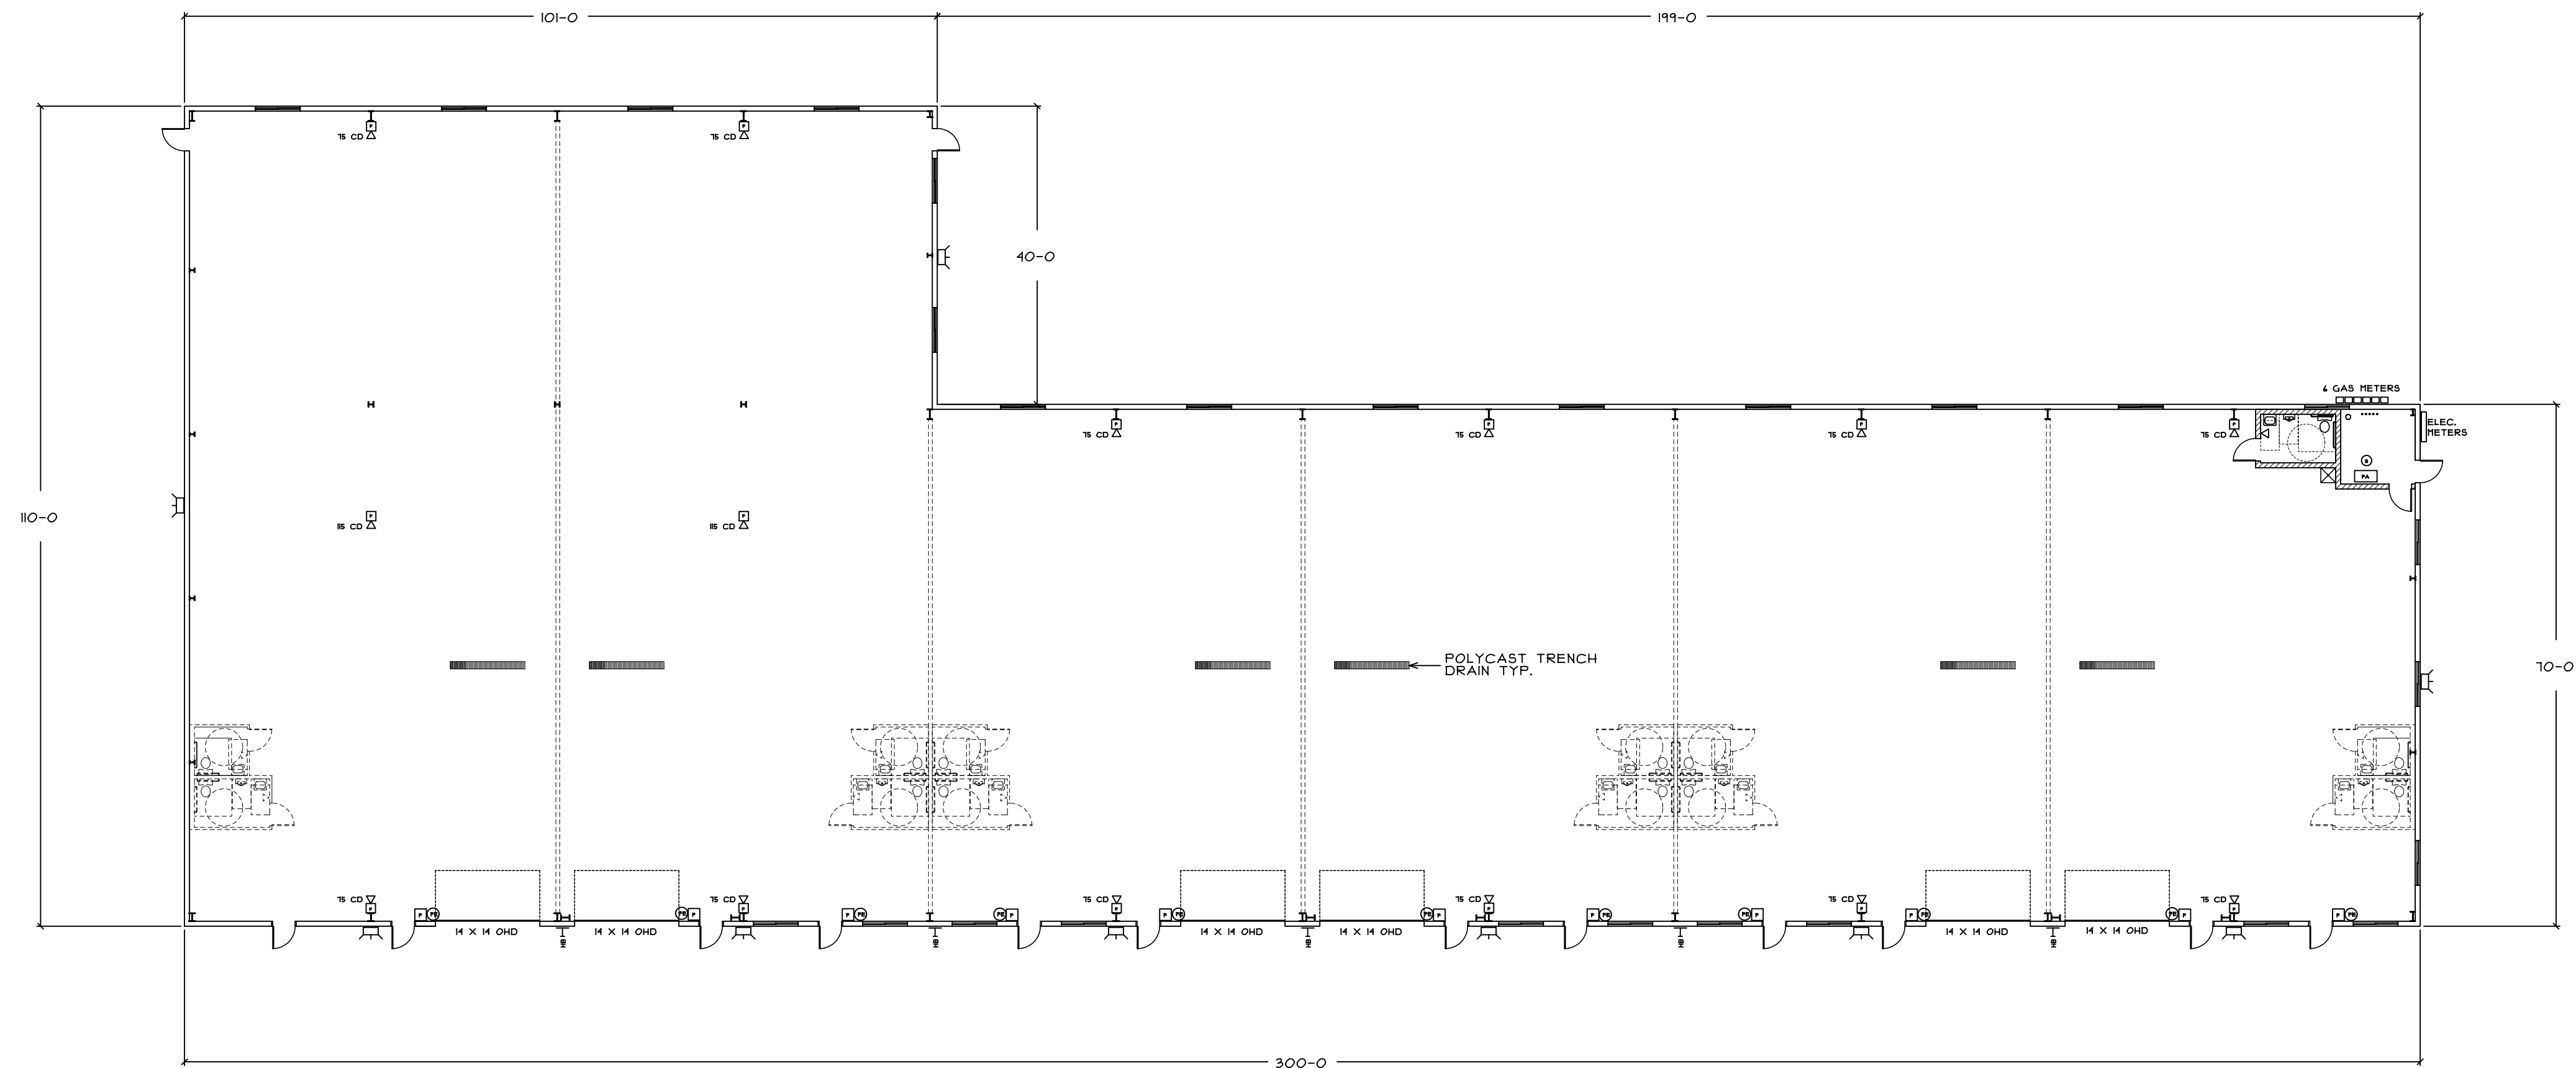

FRONT ELEVATION  
 SCALE: 1/16"=1'-0"