





BISKUP CONSTRUCTION, INC.
 16 DANIELLE DRIVE
 WINDHAM, MAINE 04062
 TEL. (207) 892-9800
 FAX. (207) 892-9895

WWW.BISKUPCONSTRUCTION.COM


STAMP

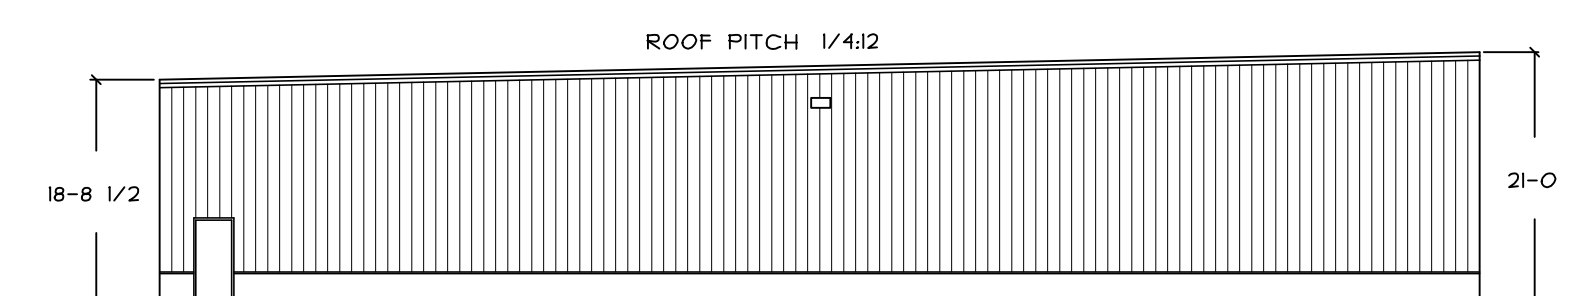

LEFT ELEVATION
 SCALE: 1/16"=1'-0"

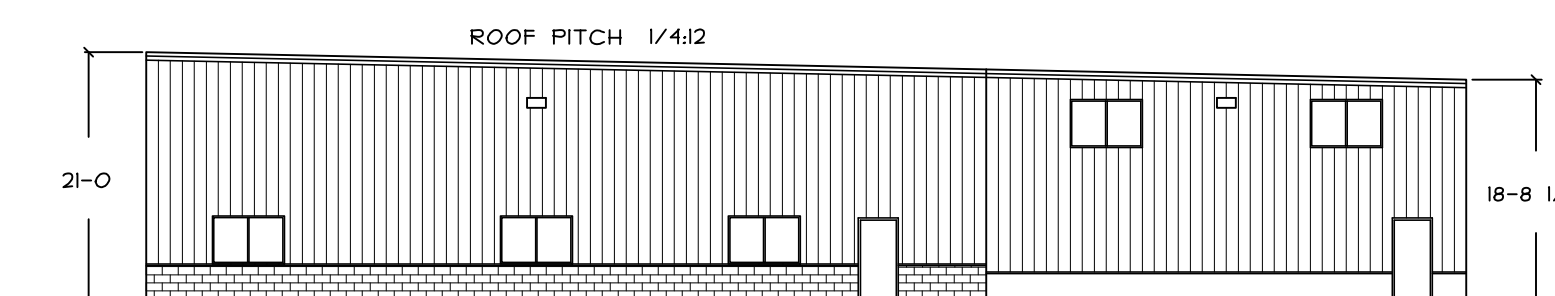

RIGHT ELEVATION
 SCALE: 1/16"=1'-0"

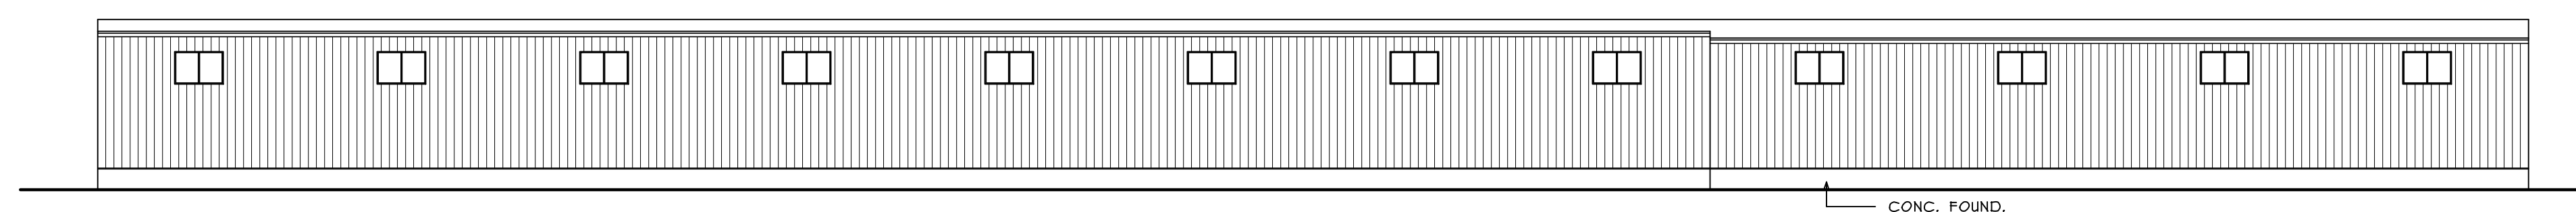

REAR ELEVATION
 SCALE: 1/16"=1'-0"

CONCEPT PLAN
 PETER HOLMES
 PORTLAND, MAINE

PROJECT:

REVISIONS	
DATE	DESCRIPTION

DATE: 4/2/2014
 SCALE: 1/16" = 1'-0"
 DESIGNER: JB
 CHECKED BY: JB

© COPYRIGHT
 BISKUP CONSTRUCTION, INC.

SHEET TITLE
 ELEVATIONS

SHEET NUMBER
 A-2
 SHEET 2 OF 2