



WARREN AVENUE

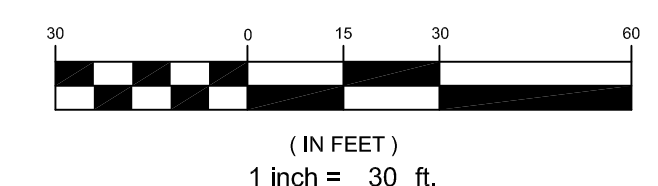

PRELIMINARY - NOT FOR CONSTRUCTION

REV	DATE	DESCRIPTION	REVISIONS
1	02.10.14	SUBMITTED TO CITY OF PORTLAND	
		CHECKED: SRB	P.E. STEPHEN BUSHEY
			LIC. # 7429

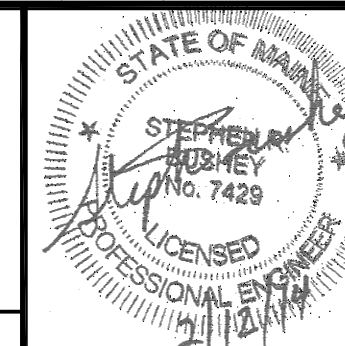

PROJECT	PH WARREN AVENUE, LLC COMMERCIAL SITE 421 WARREN AVENUE
SHEET TITLE	GRADING AND DRAINAGE PLAN
CLIENT	PH WARREN AVENUE, LLC C/O PETER HOLMES 12 WILDWOOD LANE SCARBOROUGH, ME 04074

DRAWN: CMW	DATE: NOVEMBER 2013
DESIGNED: SRB	SCALE: 1" = 30'
CHECKED: SRB	JOB NO. SP-M104
FILE NAME: SP-M104-GRADE	SHEET C-4.0