


BISKUP CONSTRUCTION, INC.
 16 DANIELLE DRIVE
 WINDHAM, MAINE 04062
 TEL. (207) 892-9800
 FAX. (207) 892-9895


WWW.BISKUPCONSTRUCTION.COM

STAMP


PROJECT:
 CONCEPT PLAN
 PETER HOLMES
 PORTLAND, MAINE

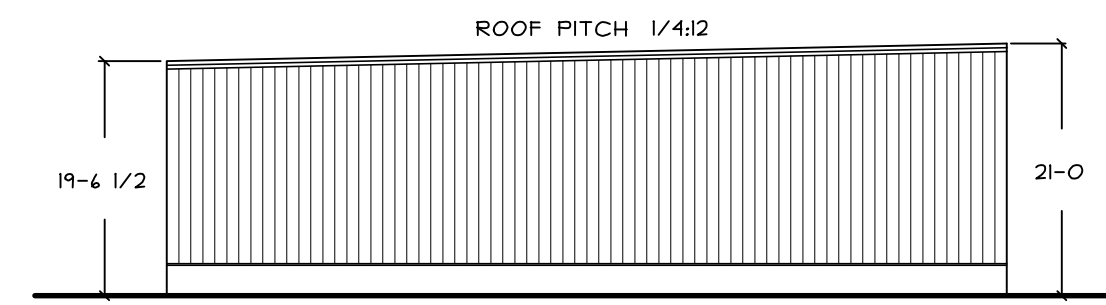

LEFT ELEVATION
 SCALE: 1/16"=1'-0"

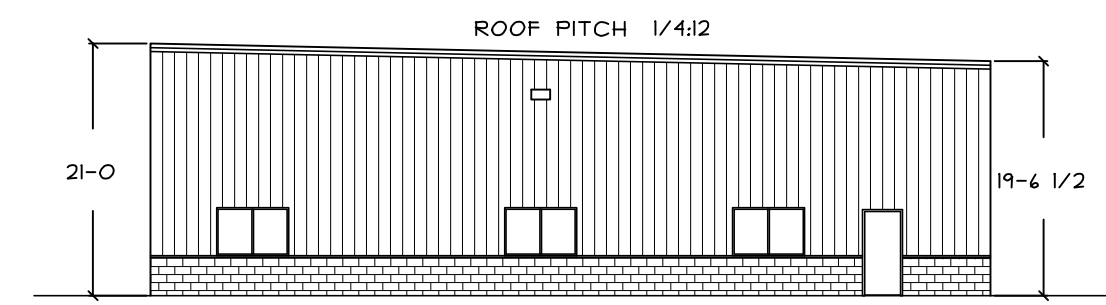

RIGHT ELEVATION
 SCALE: 1/16"=1'-0"

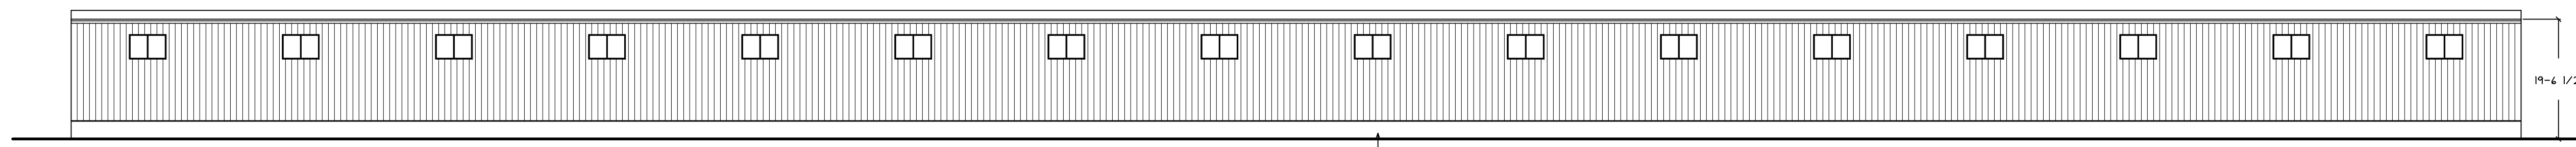

REAR ELEVATION
 SCALE: 1/16"=1'-0"

REVISIONS	
DATE	DESCRIPTION

DATE: 1/8/2014
 SCALE: 1/16" = 1'-0"
 DESIGNER: JB
 CHECKED BY: JB

© COPYRIGHT
 BISKUP CONSTRUCTION, INC.

SHEET TITLE
 ELEVATIONS

SHEET NUMBER
 A-2
 SHEET 2 OF 2