





BISKUP CONSTRUCTION, INC.
16 DANIELLE DRIVE
WINDHAM, MAINE 04062
TEL. (207) 892-9800
FAX. (207) 892-9895

WWW.BISKUPCONSTRUCTION.COM


STAMP

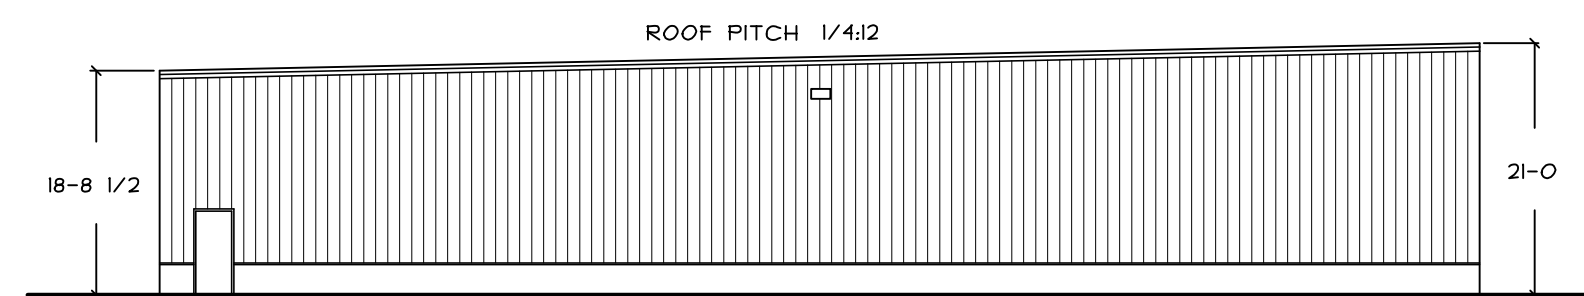

LEFT ELEVATION
SCALE: 1/16"=1'-0"

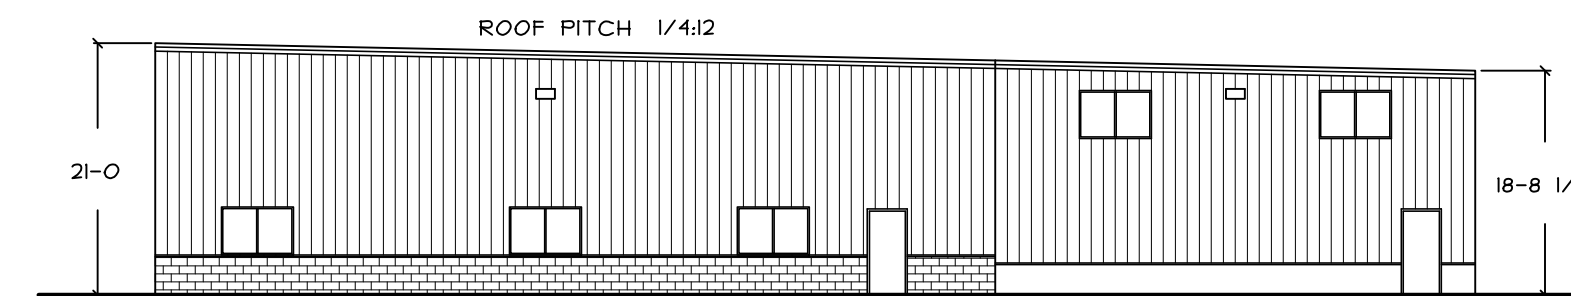

RIGHT ELEVATION
SCALE: 1/16"=1'-0"

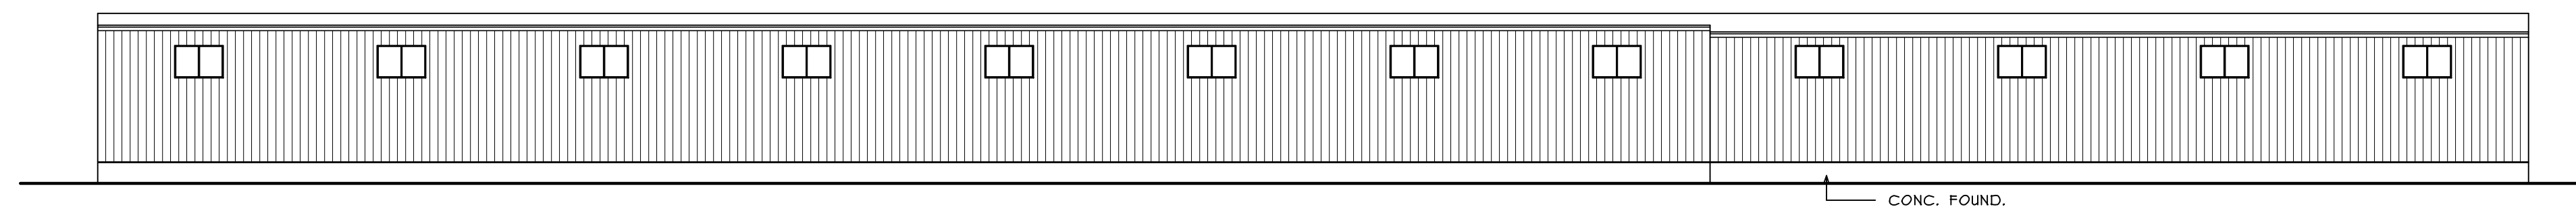

REAR ELEVATION
SCALE: 1/16"=1'-0"

CONCEPT PLAN
PETER HOLMES
PORTLAND, MAINE

PROJECT:

REVISIONS	
DATE	DESCRIPTION

DATE: 4/2/2014
SCALE: 1/16" = 1'-0"
DESIGNER: JB
CHECKED BY: JB

© COPYRIGHT
BISKUP CONSTRUCTION, INC.

SHEET TITLE
ELEVATIONS

SHEET NUMBER
A-2
SHEET 2 OF 2