



N:\Projects\2013\13001 - Portland Public Schools - Central Kitchen\00 Drawing Files\13001S.dwg Mar 19, 2013 - 2:25pm

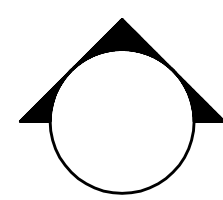

PLAN NORTH

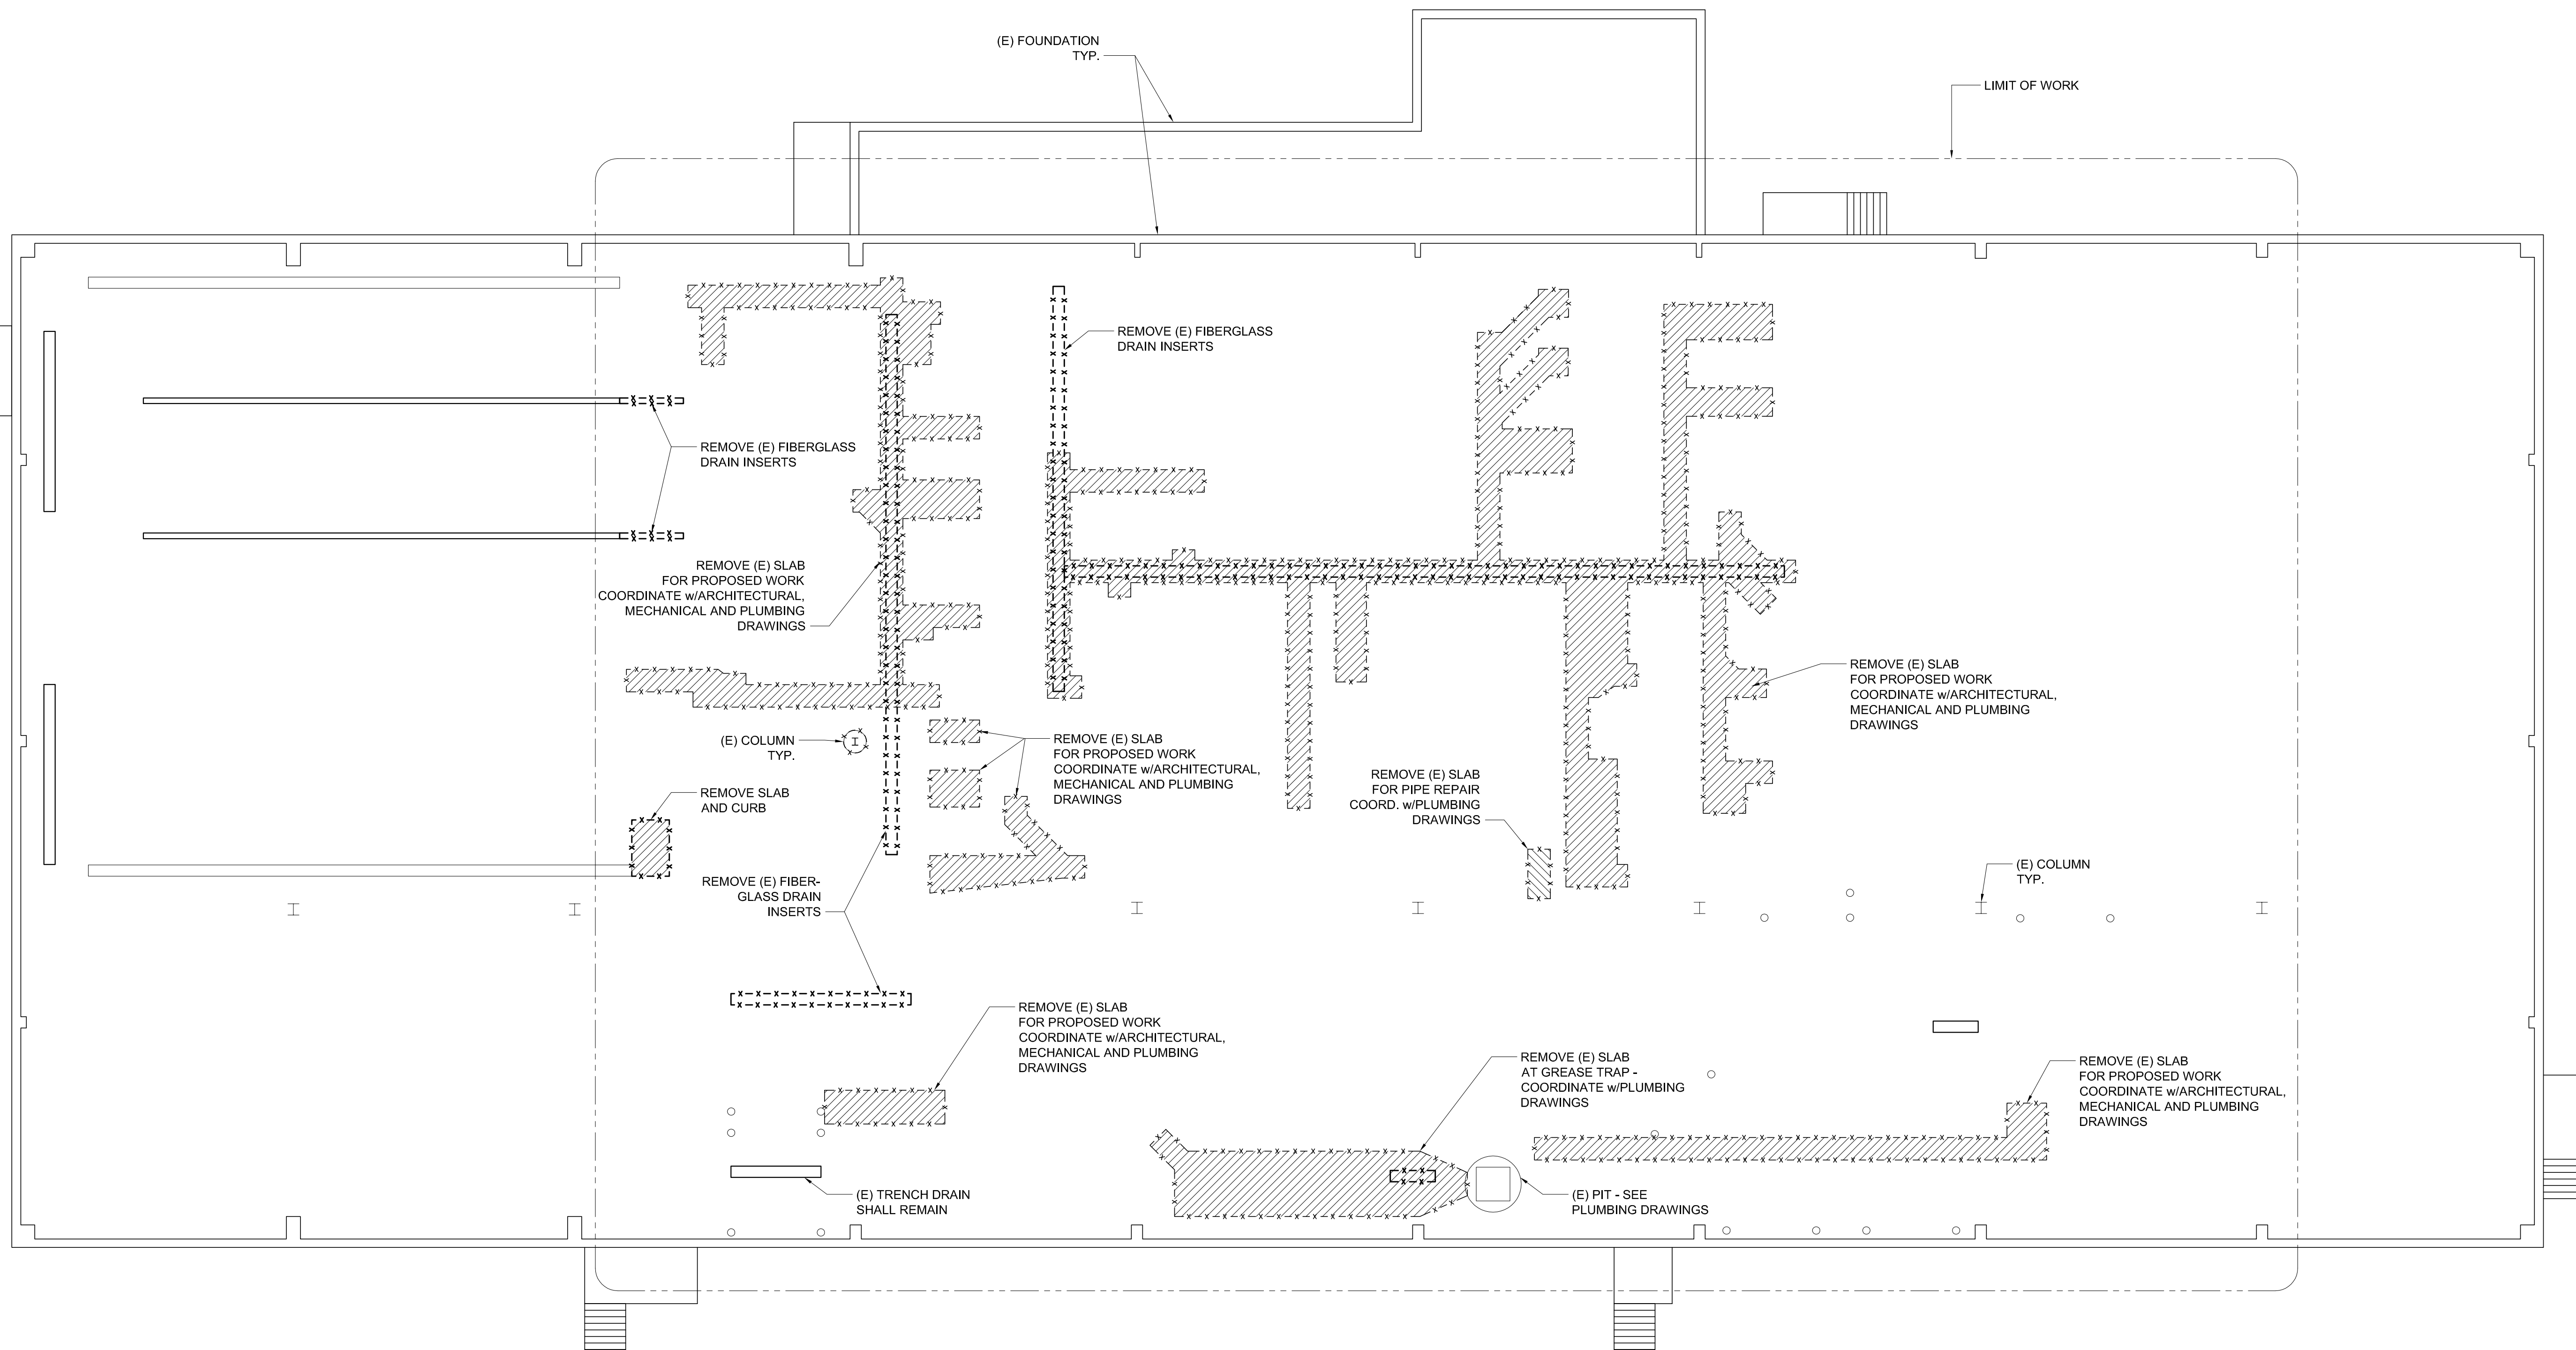


A1 ARCHITECTURAL ~ DEMOLITION FLOOR PLAN

1/8" = 1'-0"

160 Veranda Street
Portland, Maine 04103
T: 207.221.2260
F: 207.221.2266
Web: www.allied-eng.com

Allied Engineering
Structural Mechanical Electrical Commissioning

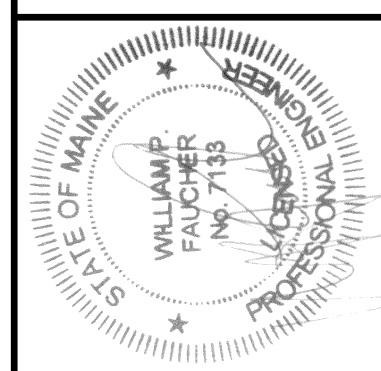

REVISIONS			
NUMBER	DATE	BY	DESCRIPTION

STRUCTURAL ~
DEMOLITION PLAN
CITY OF PORTLAND
PORTLAND PUBLIC SCHOOLS - CENTRAL KITCHEN
92 WALDRON WAY, PORTLAND, MAINE
© COPYRIGHT 2013 ALLIED ENGINEERING, INC.

SD-100