




△ EAST ELEVATION

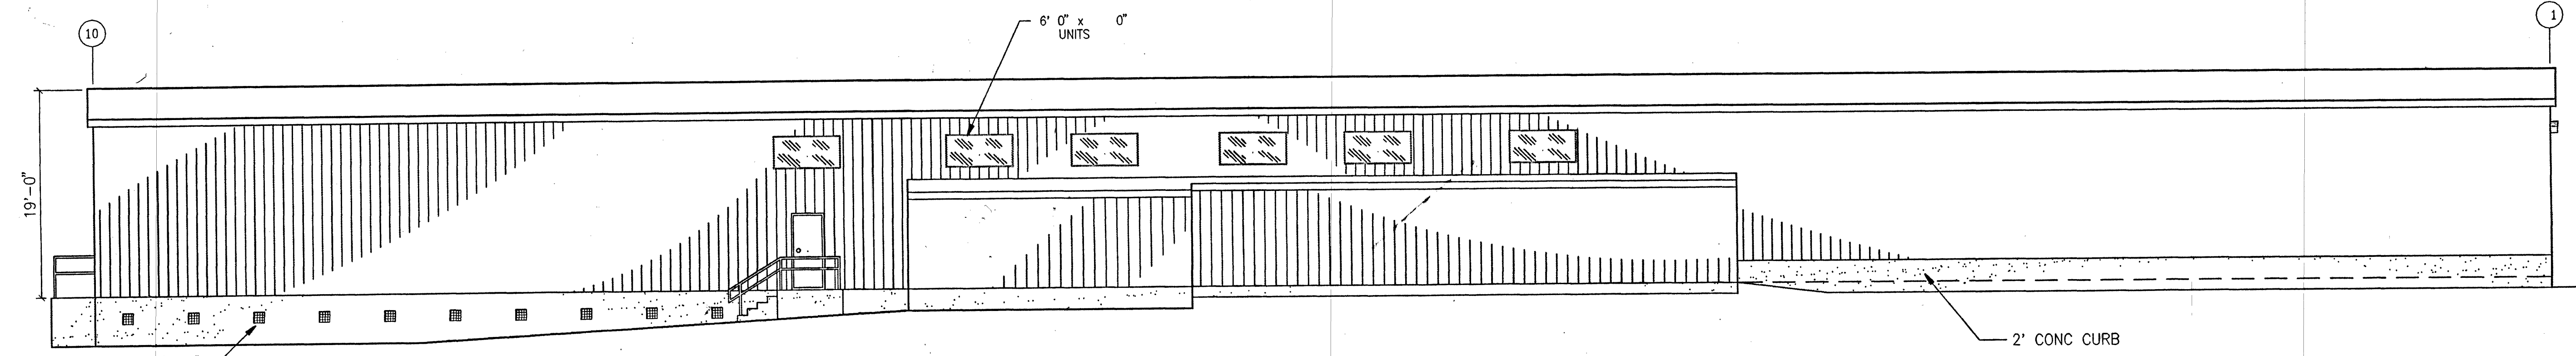

△ NORTH ELEVATION

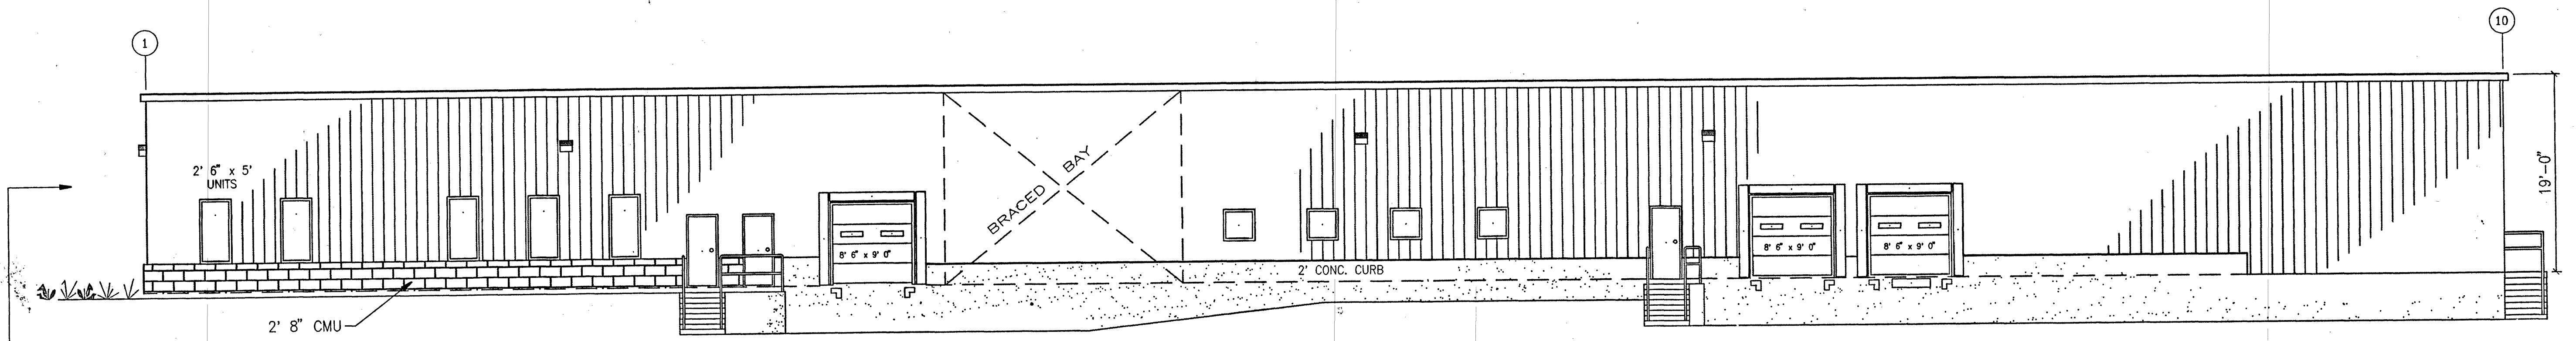

SOUTH ELEVATION

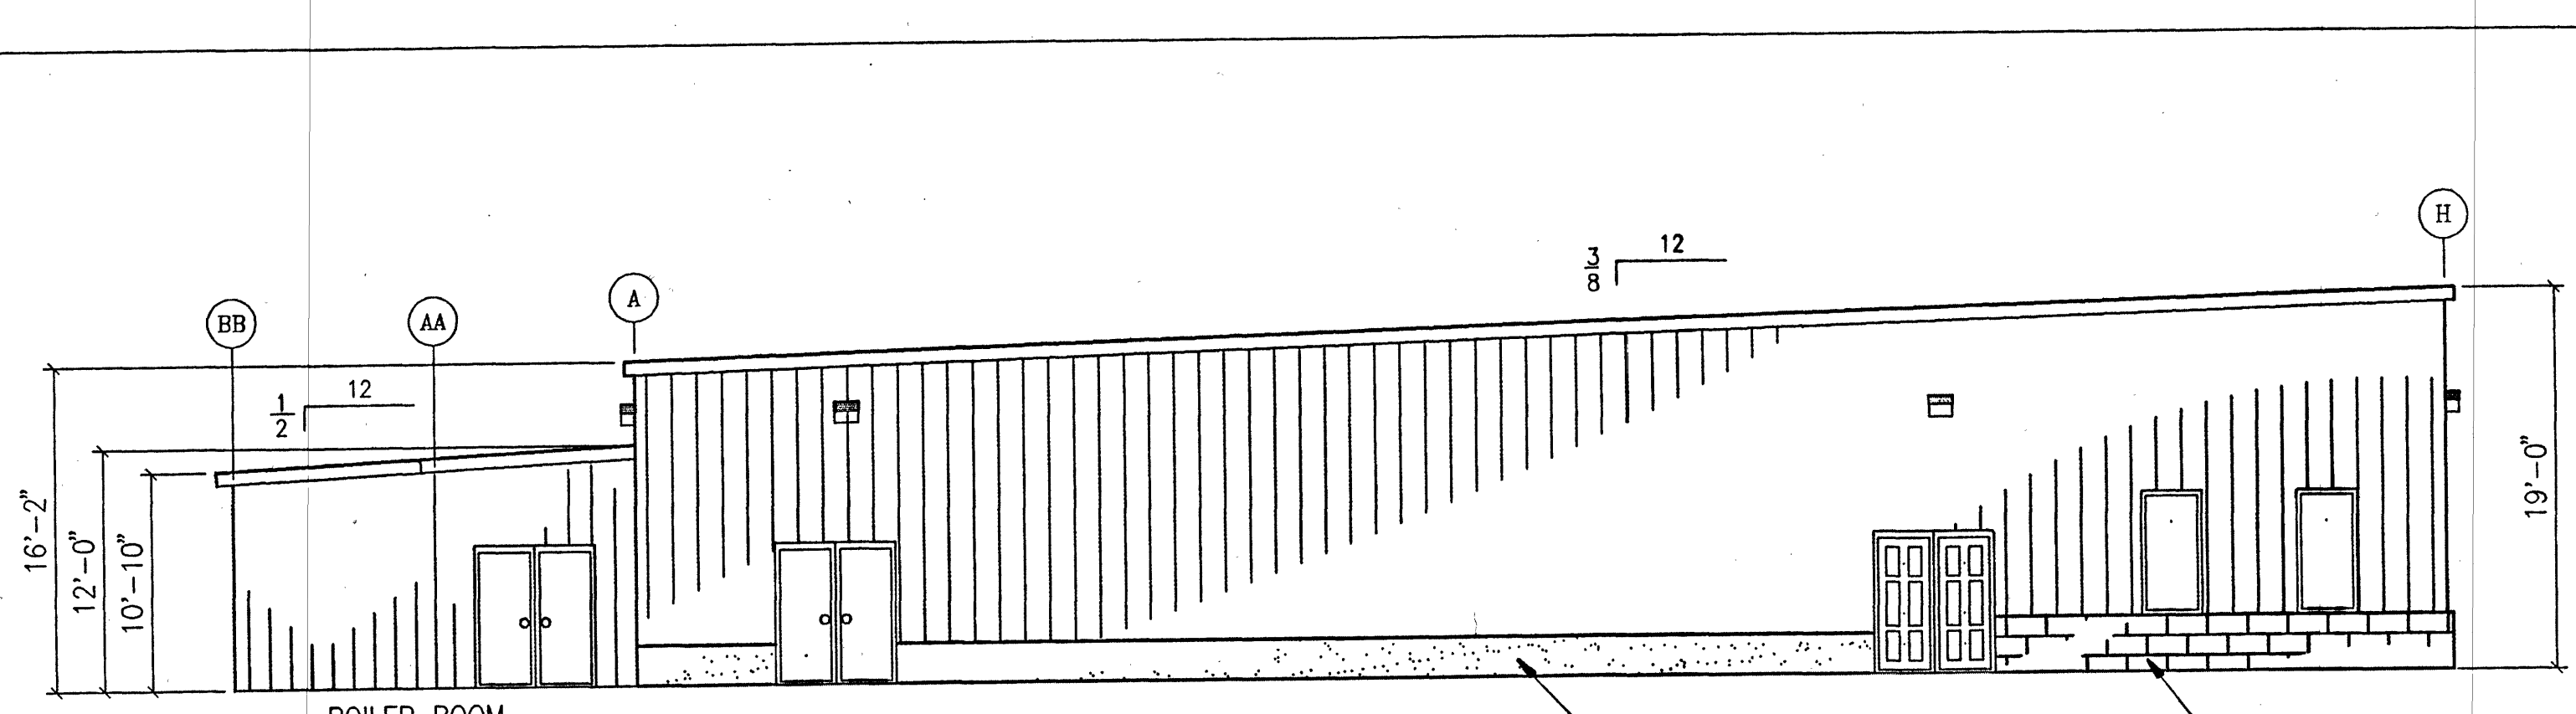

WEST ELEVATION

WARNING: THIS DRAWING IS THE PROPERTY AND INSTRUMENT OF SERVICES CORPORATION FOR USE WITH THE PROJECT IDENTIFIED BELOW. NO MODIFICATIONS OR CHANGES MAY BE MADE TO THIS DRAWING AND NO USE MAY BE MADE OF THIS DRAWING WITHOUT THE EXPRESS WRITTEN PERMISSION OF SERVICES CORPORATION. ANY UNAUTHORIZED CHANGE OR USE OF THIS DRAWING WITHOUT THE EXPRESS WRITTEN PERMISSION OF SERVICES CORPORATION IS PROHIBITED AND IS AT THE USER'S RISK. SERVICES ASSUMES NO LIABILITY FOR SUCH USE.

DATE	REVISION	EST. NO.	JOB NO.
			9727
			ENGINEERING
			DWS. NO.
			D2
7-1-98	ADDED WINDOWS @ NORTH ELEVATION.	DRAWN BY <i>GENE</i>	Engineering Designs For Icebrand Seafoods, Inc. 250 W. 57th St., Suite 2404 New York, NY 10107-2404
5-12-98	ADDED NORTH AND EAST ELEVATIONS.	APPROVED BY SPD	
5-8-98	ISSUED FOR BUILDING PERMIT	DATE 5-8-98	
AUTOCAD FILE NAME: n:\ep97\icebrand\9727\elevs\d2.dwg		Title ELEVATIONS LOT #4, SAWYER INDUSTRIAL PARK WALDRON WAY, PORTLAND, MAINE	

DESIGN BUILDER

