



FLOOR LIVE LOAD  
DESIGNED FOR 50 PFS.

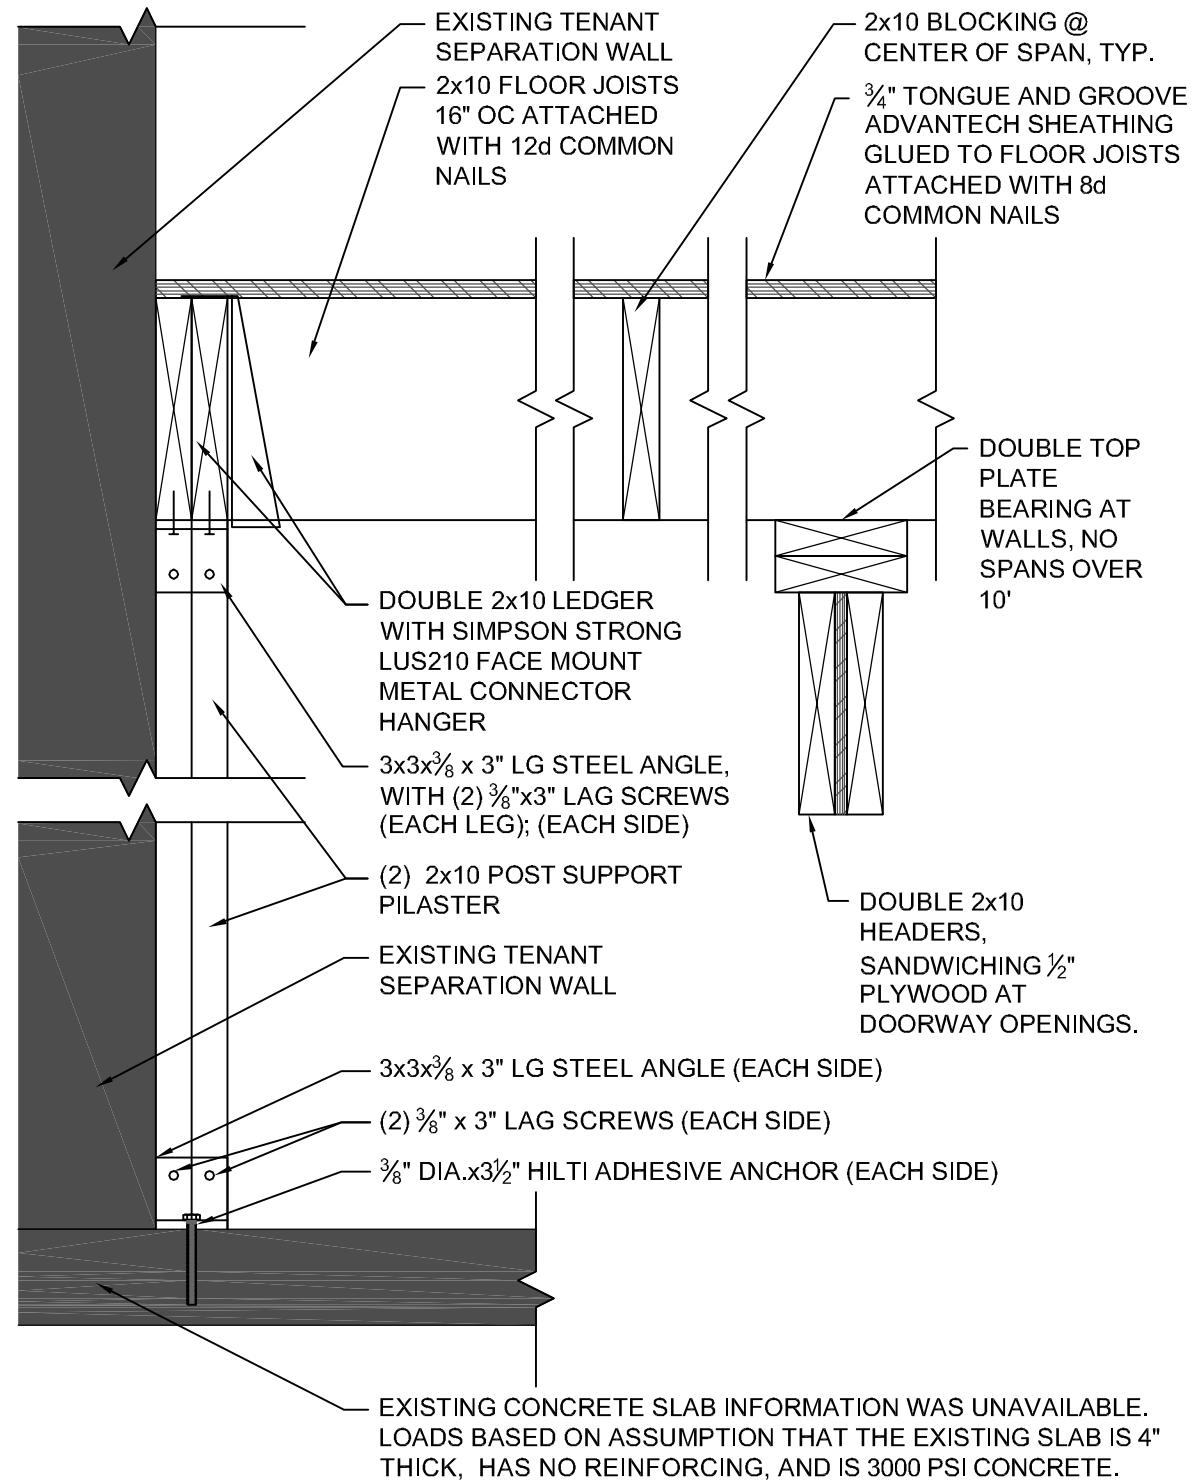


**2** FRAMING DETAIL  
1 1/2" = 1'-0"

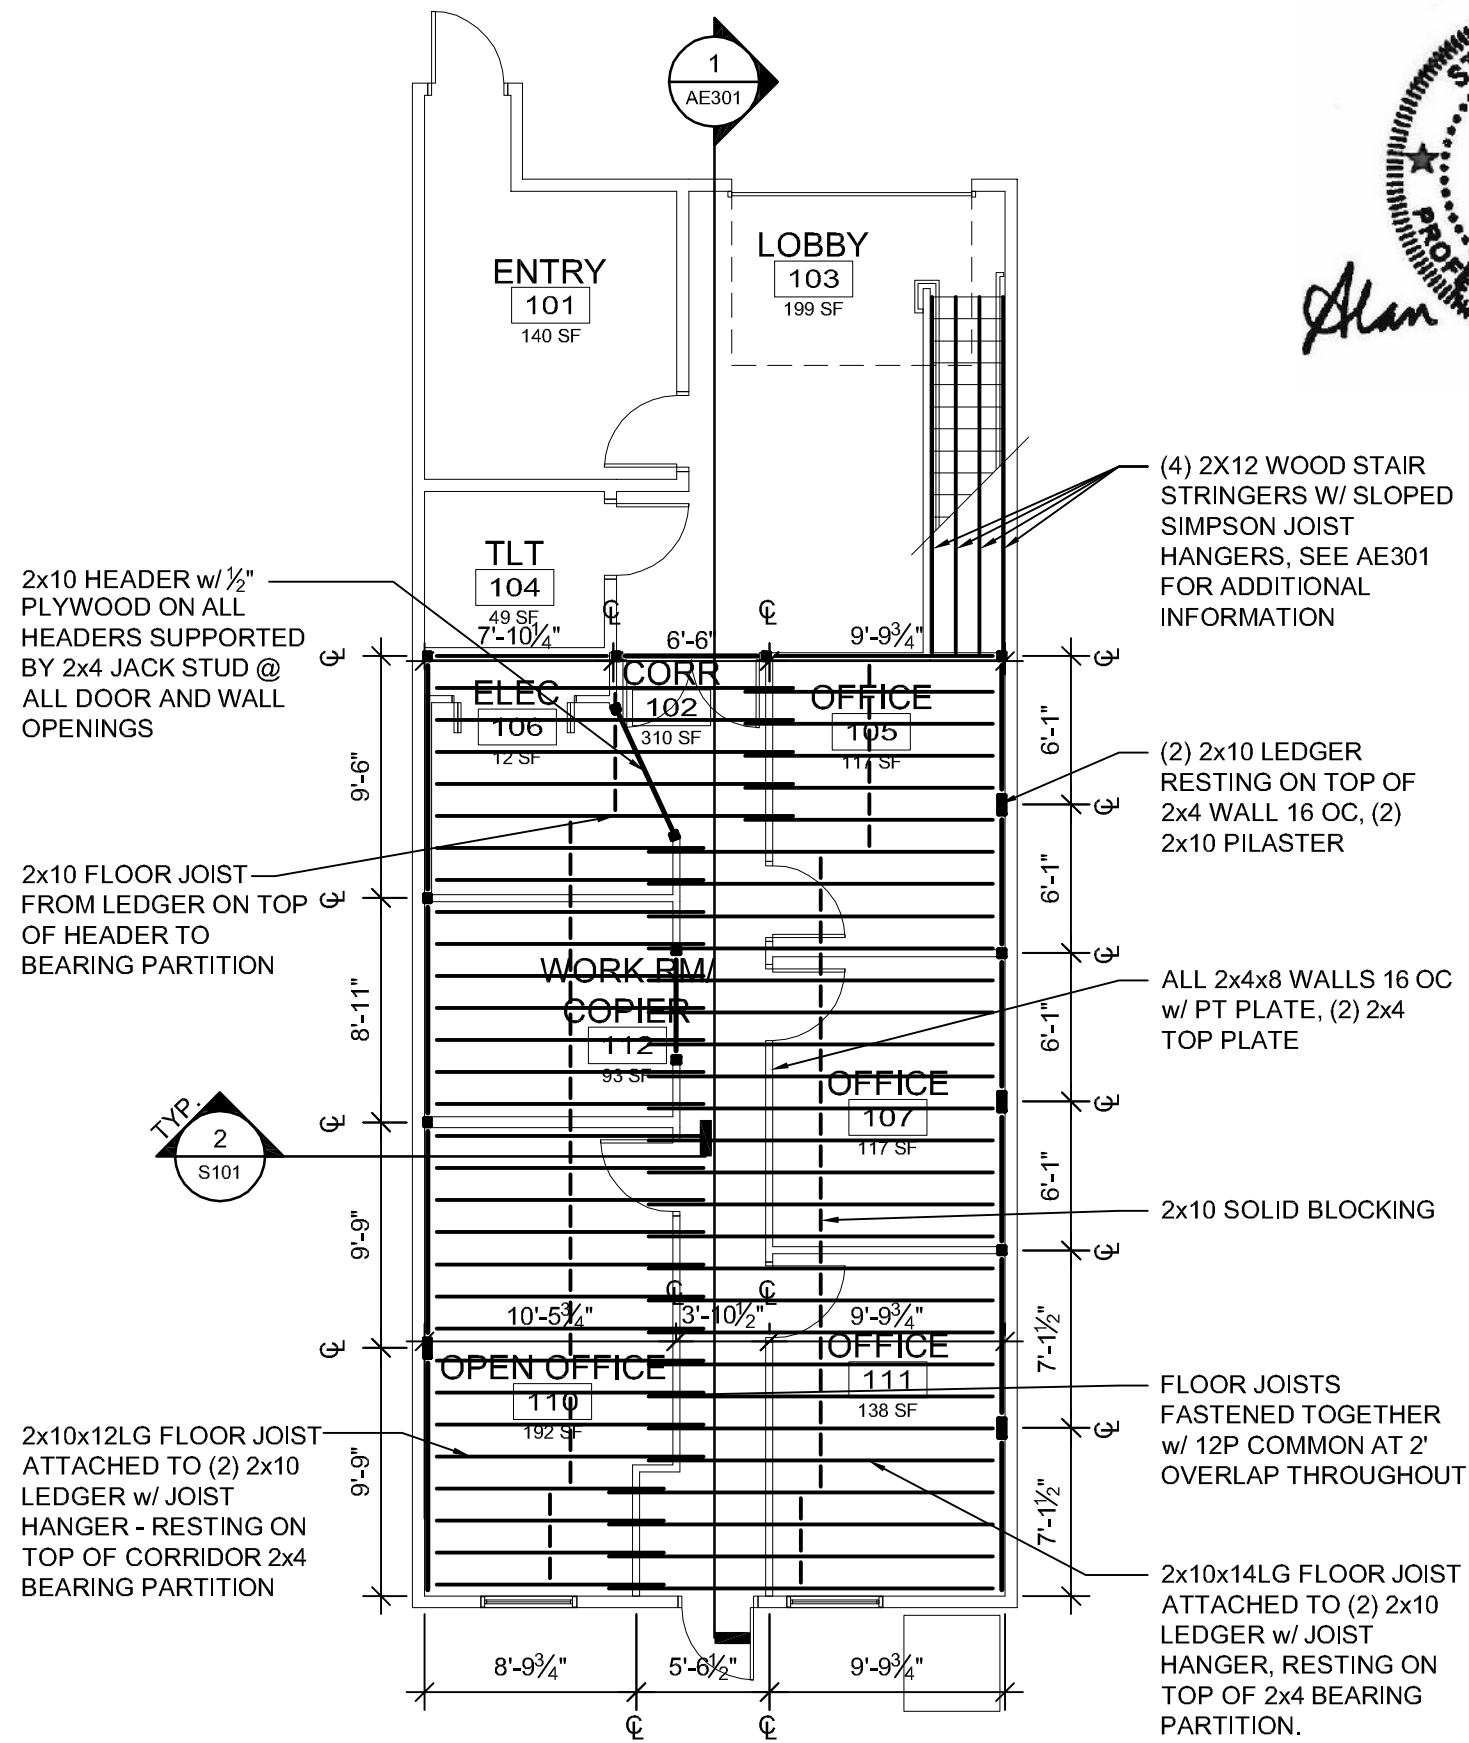

**1** MEZZANINE FRAMING PLAN  
1/8" = 1'-0"

STATE OF MAINE  
ALAN C. BROMLEY  
No. 4908  
LICENSED PROFESSIONAL ENGINEER  
*Alan*  
05.06.15

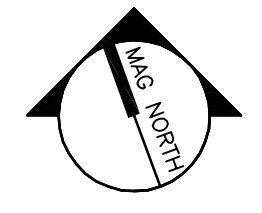

PROJECT NORTH  
GRAPHIC SCALE:  
0" 1"



PROJECT:  
**585 RIVERSIDE - CARPENTERS UNION RENO**

SHEET TITLE:  
**FRAMING PLAN**

SCALE: 1/8" = 1'-0"

WBRC CAD FILE:  
PROJECT No. 4003.00  
JOB CAP/DRAW: /RAD

PM: MEJ  
CHECKED BY: MEJ

DATE: 05-06-2015  
SHEET No.

**S101**  
© COPYRIGHT 2015 WBRC