




**EAST ELEVATION**  
 1/8"=1'-0"

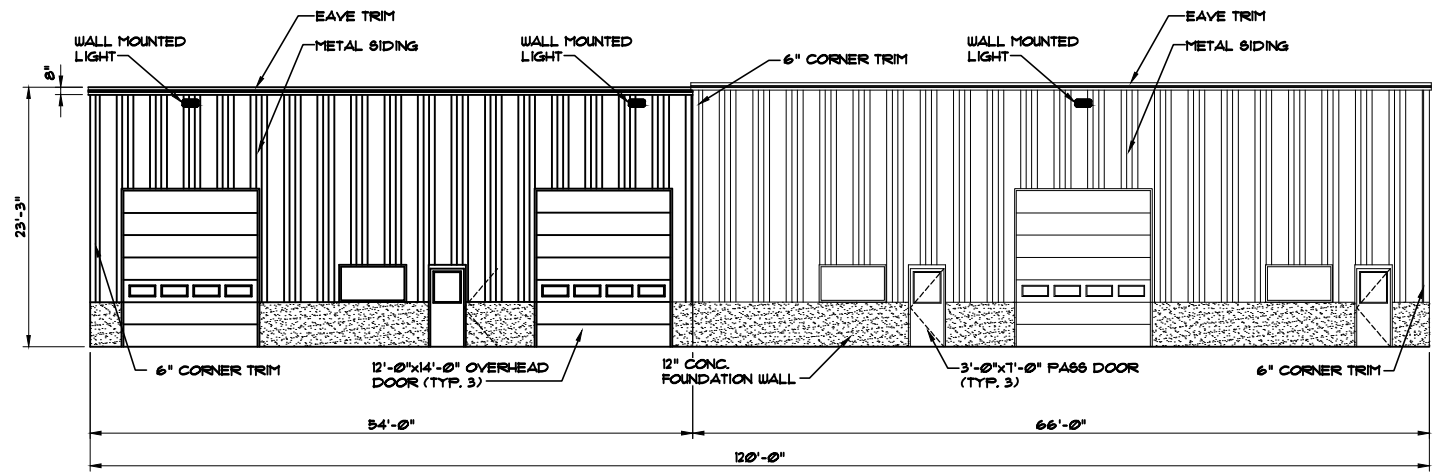


**NORTH ELEVATION**  
 1/8"=1'-0"

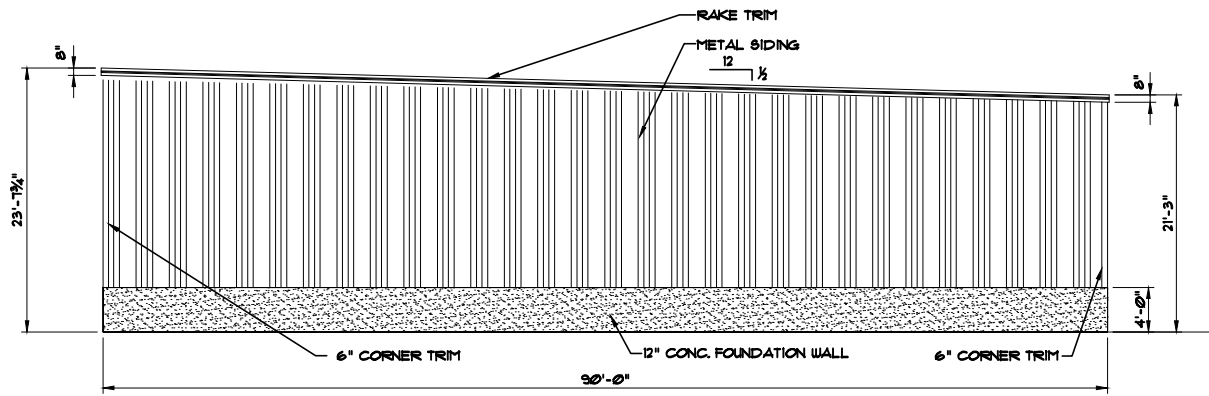

**WEST ELEVATION**  
 1/8"=1'-0"

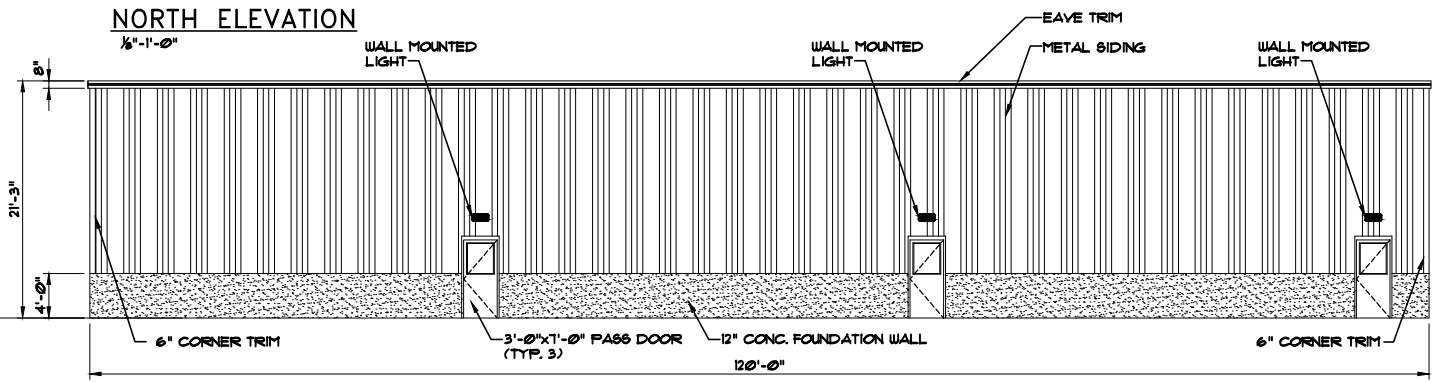

**SOUTH ELEVATION**  
 1/8"=1'-0"

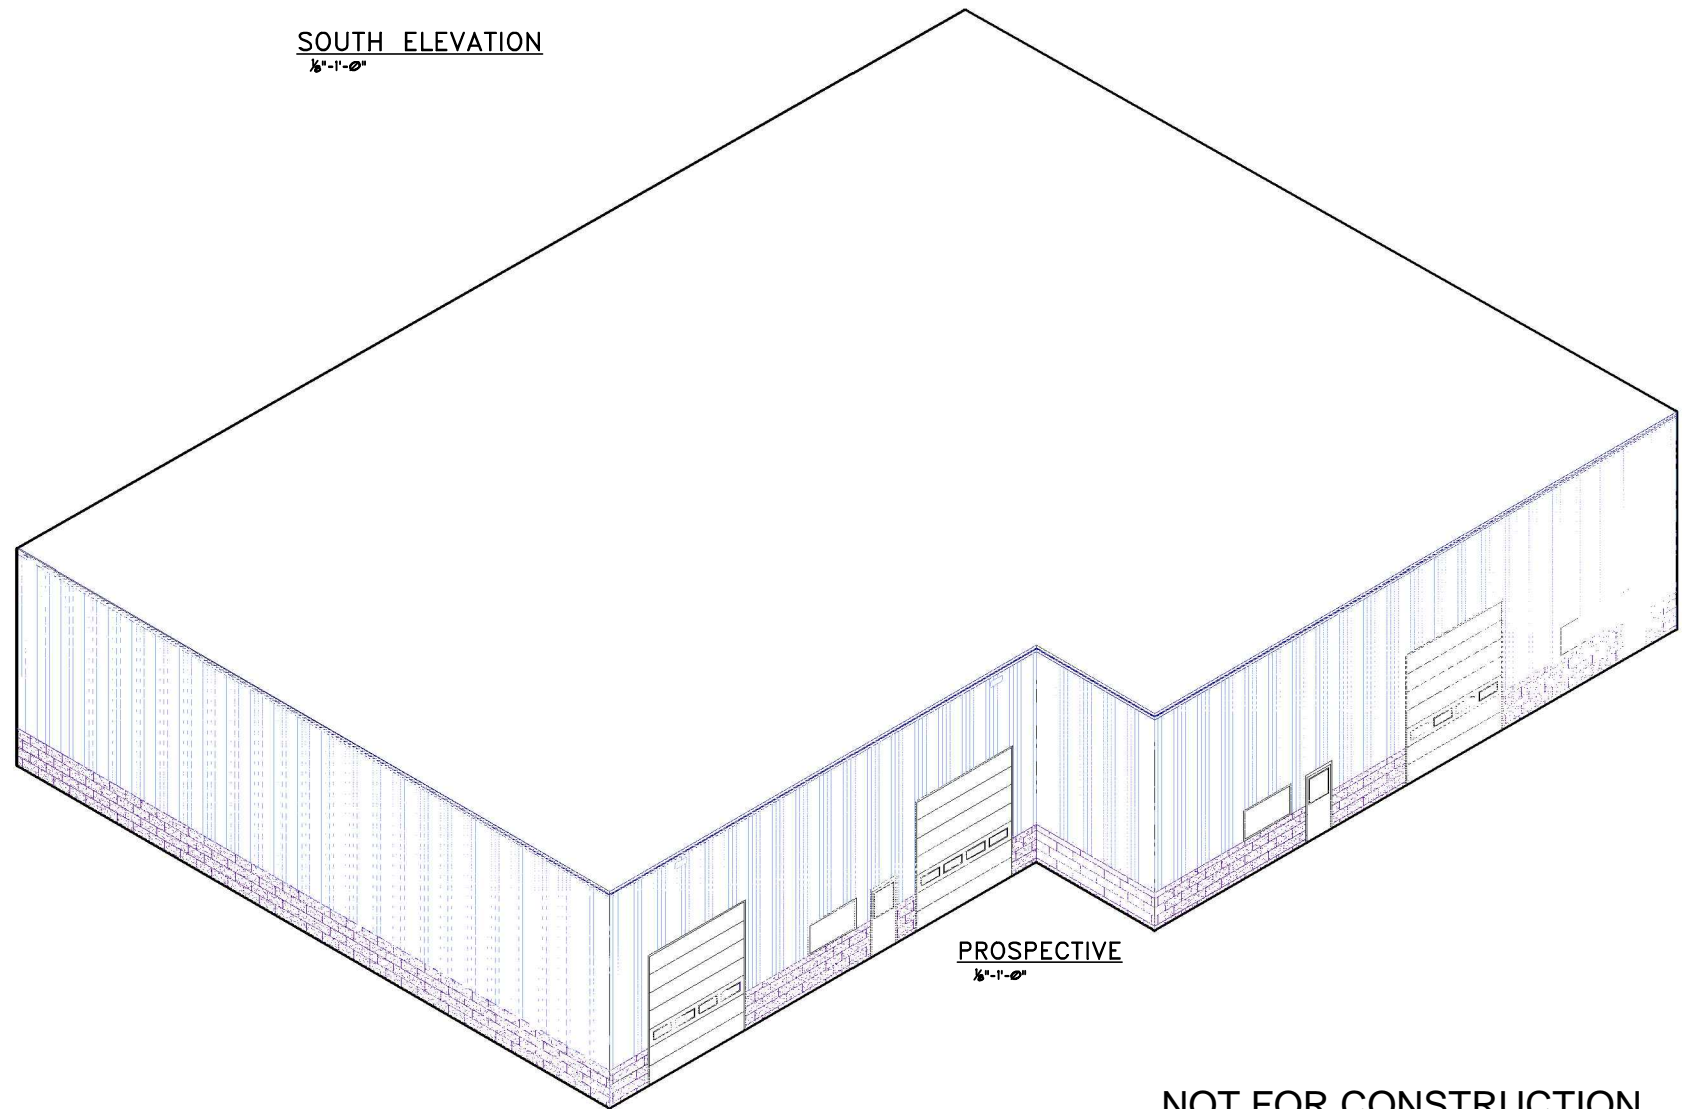

**PROSPECTIVE**  
 1/8"=1'-0"

NOT FOR CONSTRUCTION

OCEAN DEVELOPMENT LLC  
 PO BOX 1798  
 PORTLAND, ME 04104-1798

RAINMAKER BUSINESS PARK-PHASE 2  
 RAINMAKER DRIVE  
 PORTLAND, MAINE

**BUILDING ELEVATIONS &  
 PERSPECTIVE VIEW**

**A1.0**

MAPLOT 306/B6

REV.	DATE	DESCRIPTION

SCALE: AS SHOWN  
 DATE: SEPTEMBER 15, 2017  
 PROJECT: 15168

DRN BY: MJB  
 DESG BY: TSG  
 CHK BY: