




REAR ELEVATION

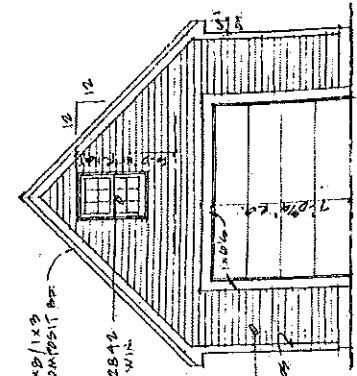


LEFT SIDE ELEVATION

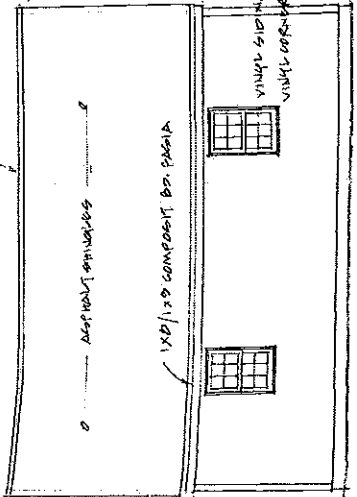


RIGHT SIDE ELEVATION

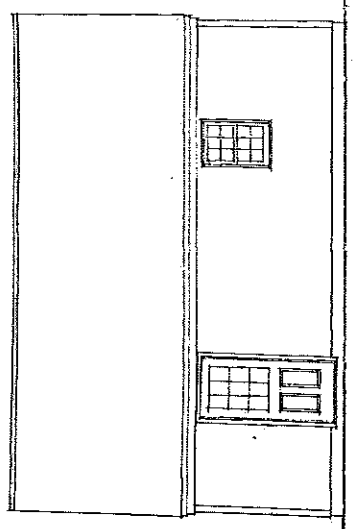


FRONT ELEVATION

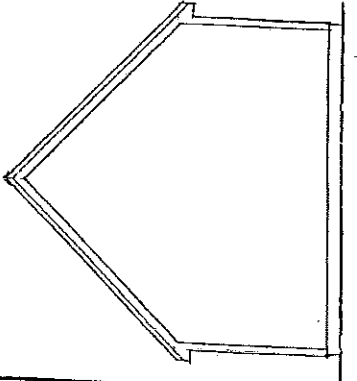

FOUNDATION PLAN

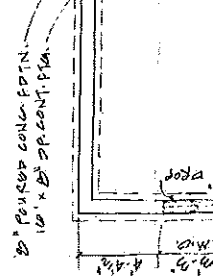

10' x 10' CONC. FTN. 10' x 10' BY CP CONT. PLAN

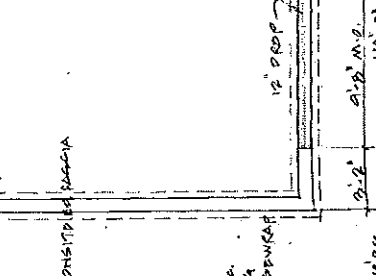

FL PLAN

10' x 10'


OWNER	10' x 24' GARAGE
DATE	11-11-10
APPROVED BY	THOMAS BULLOCKS
REVISIONS	AS SHOWN
CONTRACT NUMBER	

TOWN & COUNTRY CONSTRUCTION

SCALE: 1/4" = 1'-0"

FOUNDATION PLAN 1/4" = 1'-0"

SECTION 1/4" = 8'-0"

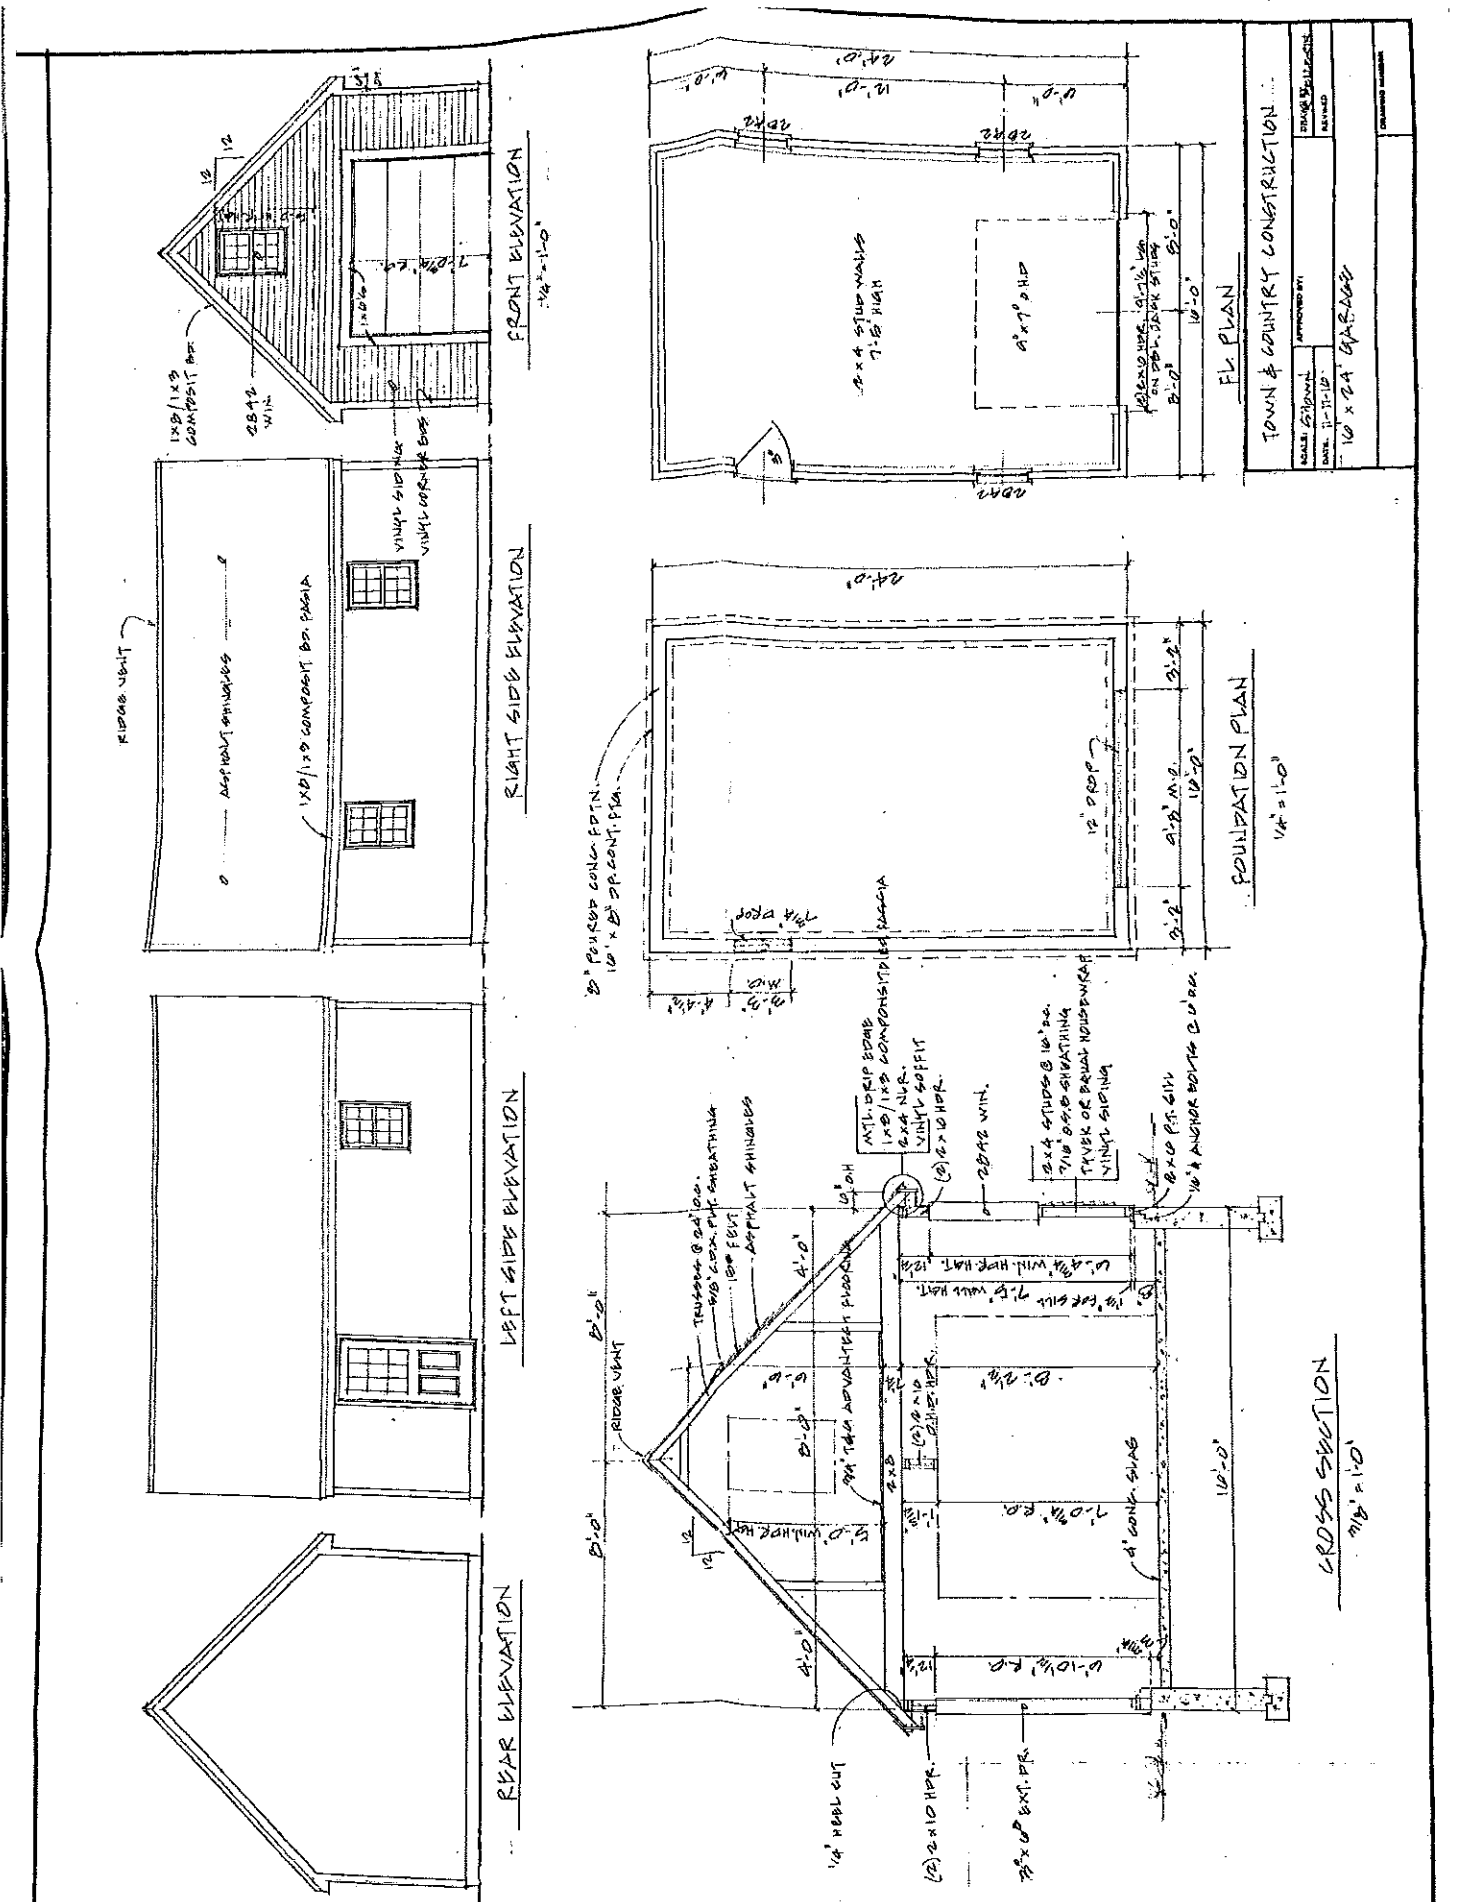

TRUSS @ 24" O.C.
2x6 COX. PK SHEATHING @ 12" O.C.
ASPHALT SHINGLES
1x6/1x8 COMPOSITE BR. PARAL
VINYL SIDING
VINYL CORNER BOARDS
2x4 STUDS @ 16" O.C.
7/16" OSB SHEATHING
TRUSS OR BRUAL ROOFING
VINYL SIDING
10' x 10' ANCHOR BOLTS @ 10' O.C.
1x6/1x8 COMPOSITE BR. PARAL
VINYL SIDING
VINYL CORNER BOARDS
2x4 STUDS @ 16" O.C.
7/16" OSB SHEATHING
TRUSS OR BRUAL ROOFING
VINYL SIDING