


ROOF PLAN NTS

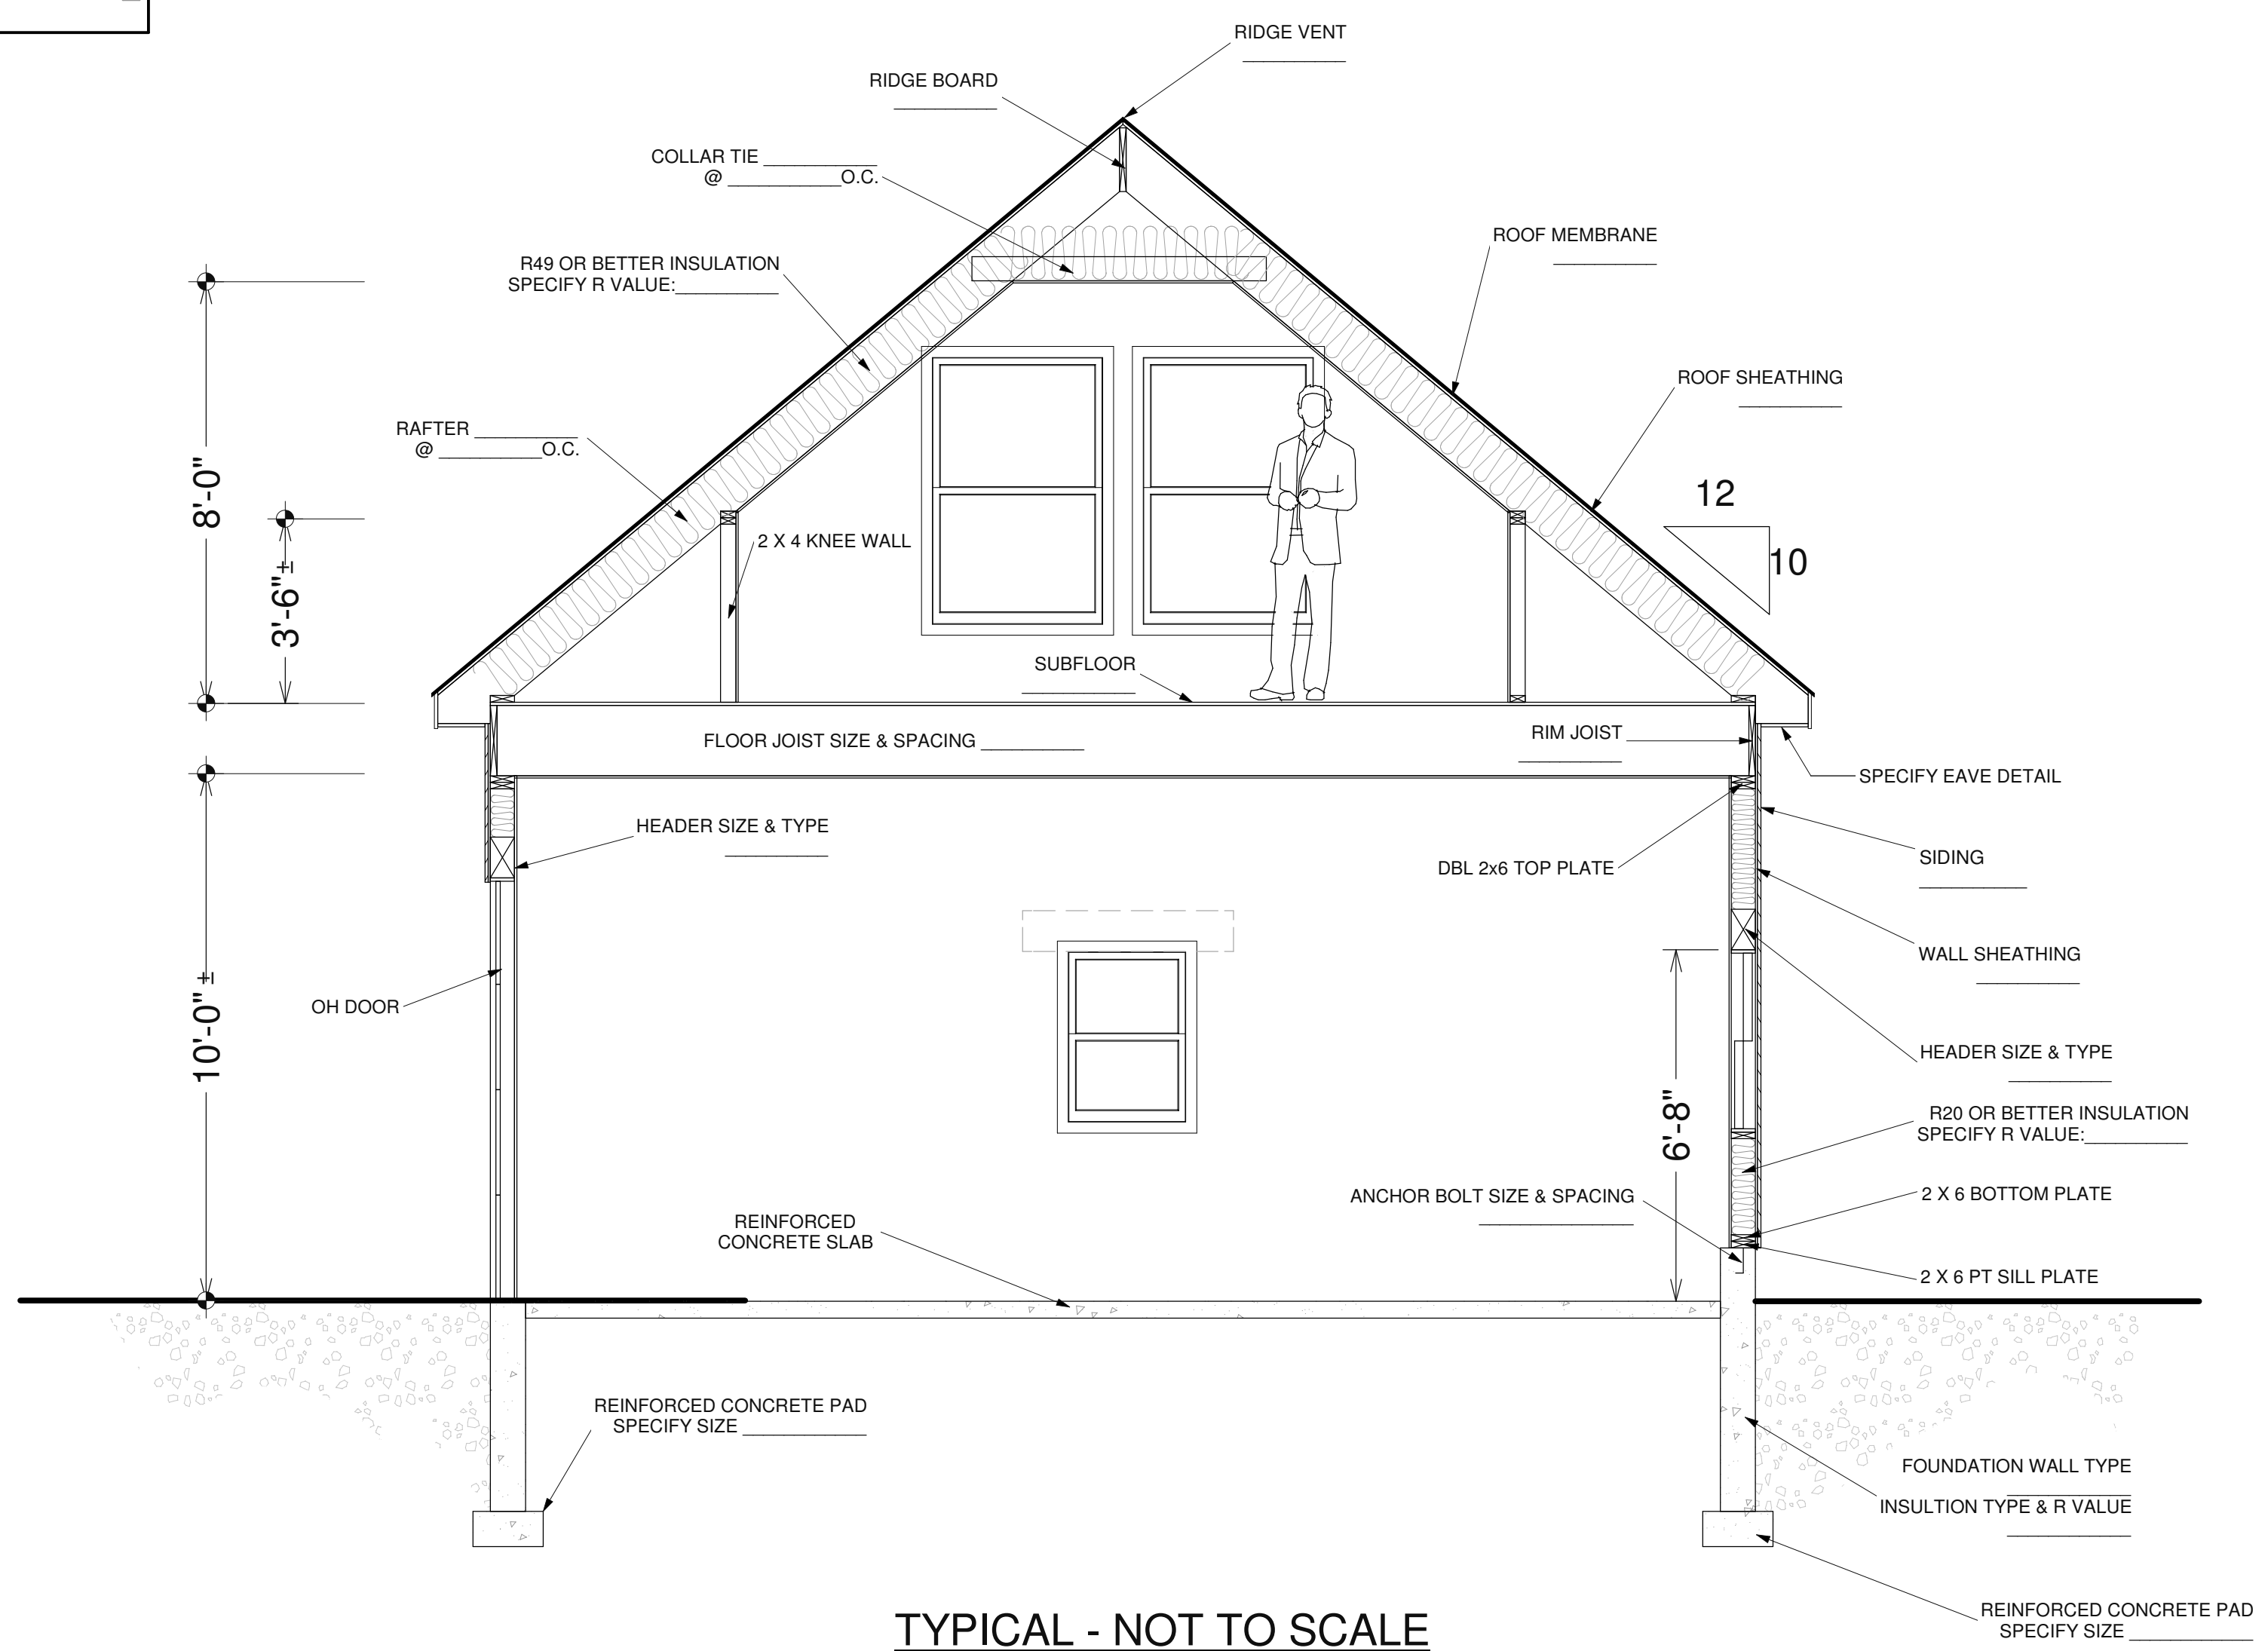

TYPICAL - NOT TO SCALE

HOMEOWNER/CONTRACTOR TO SPECIFY VALUES FOR EACH OF THE CALLOUTS. SOME CALLOUTS MAY NOT BE APPLICABLE

HAMMOND LUMBER COMPANY HAS SUPPLIED THIS DRAWING FOR ILLUSTRATIVE AND INFORMATIONAL PURPOSES ONLY. HOMEOWNER/CONTRACTOR IS RESPONSIBLE FOR ENSURING THAT THE MATERIALS CHOSEN WILL COMPLY WITH LOCAL BUILDING CODES AND/OR STANDARD BUILDING PRACTICES. HAMMOND LUMBER COMPANY SUGGESTS THAT ITS CUSTOMERS SEEK THE ASSISTANCE OF A REGISTERED ENGINEER OR ARCHITECT IF FURTHER INFORMATION IS NEEDED. THIS DRAWING IS NOT SUPPLIED TO BE USED AS A BASIS OF CONSTRUCTION AND HAMMOND LUMBER COMPANY DISCLAIMS ANY RESPONSIBILITY IF THEY ARE SO USED.

NOTES:

- EXISTING DIMENTIONS ARE APPROXIMATE. PLEASE VERIFY IN FIELD.
- EXISTING STRUCTURE IS SHOWN FOR REPRESENTATION PURPOSES ONLY AND IS NOT MEANT TO BE USED AS AN AS-BUILT DRAWING. ANY VARIATIONS SHOULD BE CONSIDERED INVALID.
- GRADE MAY VARY FROM ACTUAL SITE CONDITIONS

DISCLAIMER
DRAWING PROVIDES SERVICE TO THE CUSTOMER AND IS INTENDED FOR THE CUSTOMER'S USE ONLY. THE INFORMATION PRESENTED IN THESE DRAWINGS IS NOT GUARANTEED TO BE ACCURATE. CUSTOMERS SEEK THE ASSISTANCE OF A REGISTERED ENGINEER OR ARCHITECT IF FURTHER INFORMATION IS NEEDED. THIS DRAWING IS NOT SUPPLIED TO BE USED AS A BASIS OF CONSTRUCTION AND HAMMOND LUMBER COMPANY DISCLAIMS ANY RESPONSIBILITY IF THEY ARE SO USED.

HOME PLANNING CENTER
Drafting & Estimating
Hammond Lumber Company

DRAWING NUMBER	AD14055
PRINT DATE	1/19/2015
BRANCH/STORE	POR
DRAWING SCALE	1/4" = 10"
PAGE	3 of 3

REVISIONS	DATE
PREP	04/22/14
R1	04/28/14
R2	10/24/14
FNL	11/03/14
	11/07/14
	11/11/14
	11/13/14
	01/19/15

PREPARED BY: **BEP**
SCALEPERSON: **DJH**

24' x 24' ADDITION

ENVY CONSTRUCTION
AL & CAROL ADDITION

HAMMOND LUMBER COMPANY
12 LOCATIONS TO SERVE YOU BETTER
www.hammondlumber.com

- PORTLAND** 3001 W. 10TH AVE. 503.771.8800 TOLL FREE 888-439-7853
- PEMAQUID** 280 W. 1ST ST. 207.672.2281 TOLL FREE 1-866-HAMMOND
- GREENVILLE** 171 W. 1ST ST. 207.698.4353 TOLL FREE 800-439-4785
- FARMINGTON** 389 FARMINGTON RD. 207.778.3418 TOLL FREE 800-439-3276
- FAIRFIELD** 5 W. 1ST ST. 207.452.7322 TOLL FREE 888-559-3247
- DANABURGH** 207.957.1200 TOLL FREE 1-888-HAMMOND
- BRUNSWICK** 207.729.9924 TOLL FREE 800-539-9921
- BOOTHBAY HARBOR** 278 W. 1ST AVE. 207.833.4471 TOLL FREE 1-866-HAMMOND
- BELGRADE** 6 W. 1ST ST. 207.495.0307 TOLL FREE 800-439-2354
- BANGOR** 182 W. 1ST ST. 207.545.2415 TOLL FREE 864-59-2354
- AUBURN** 282 W. 1ST ST. 207.784.4009 TOLL FREE 800-439-2628