


ROOF PLAN NTS

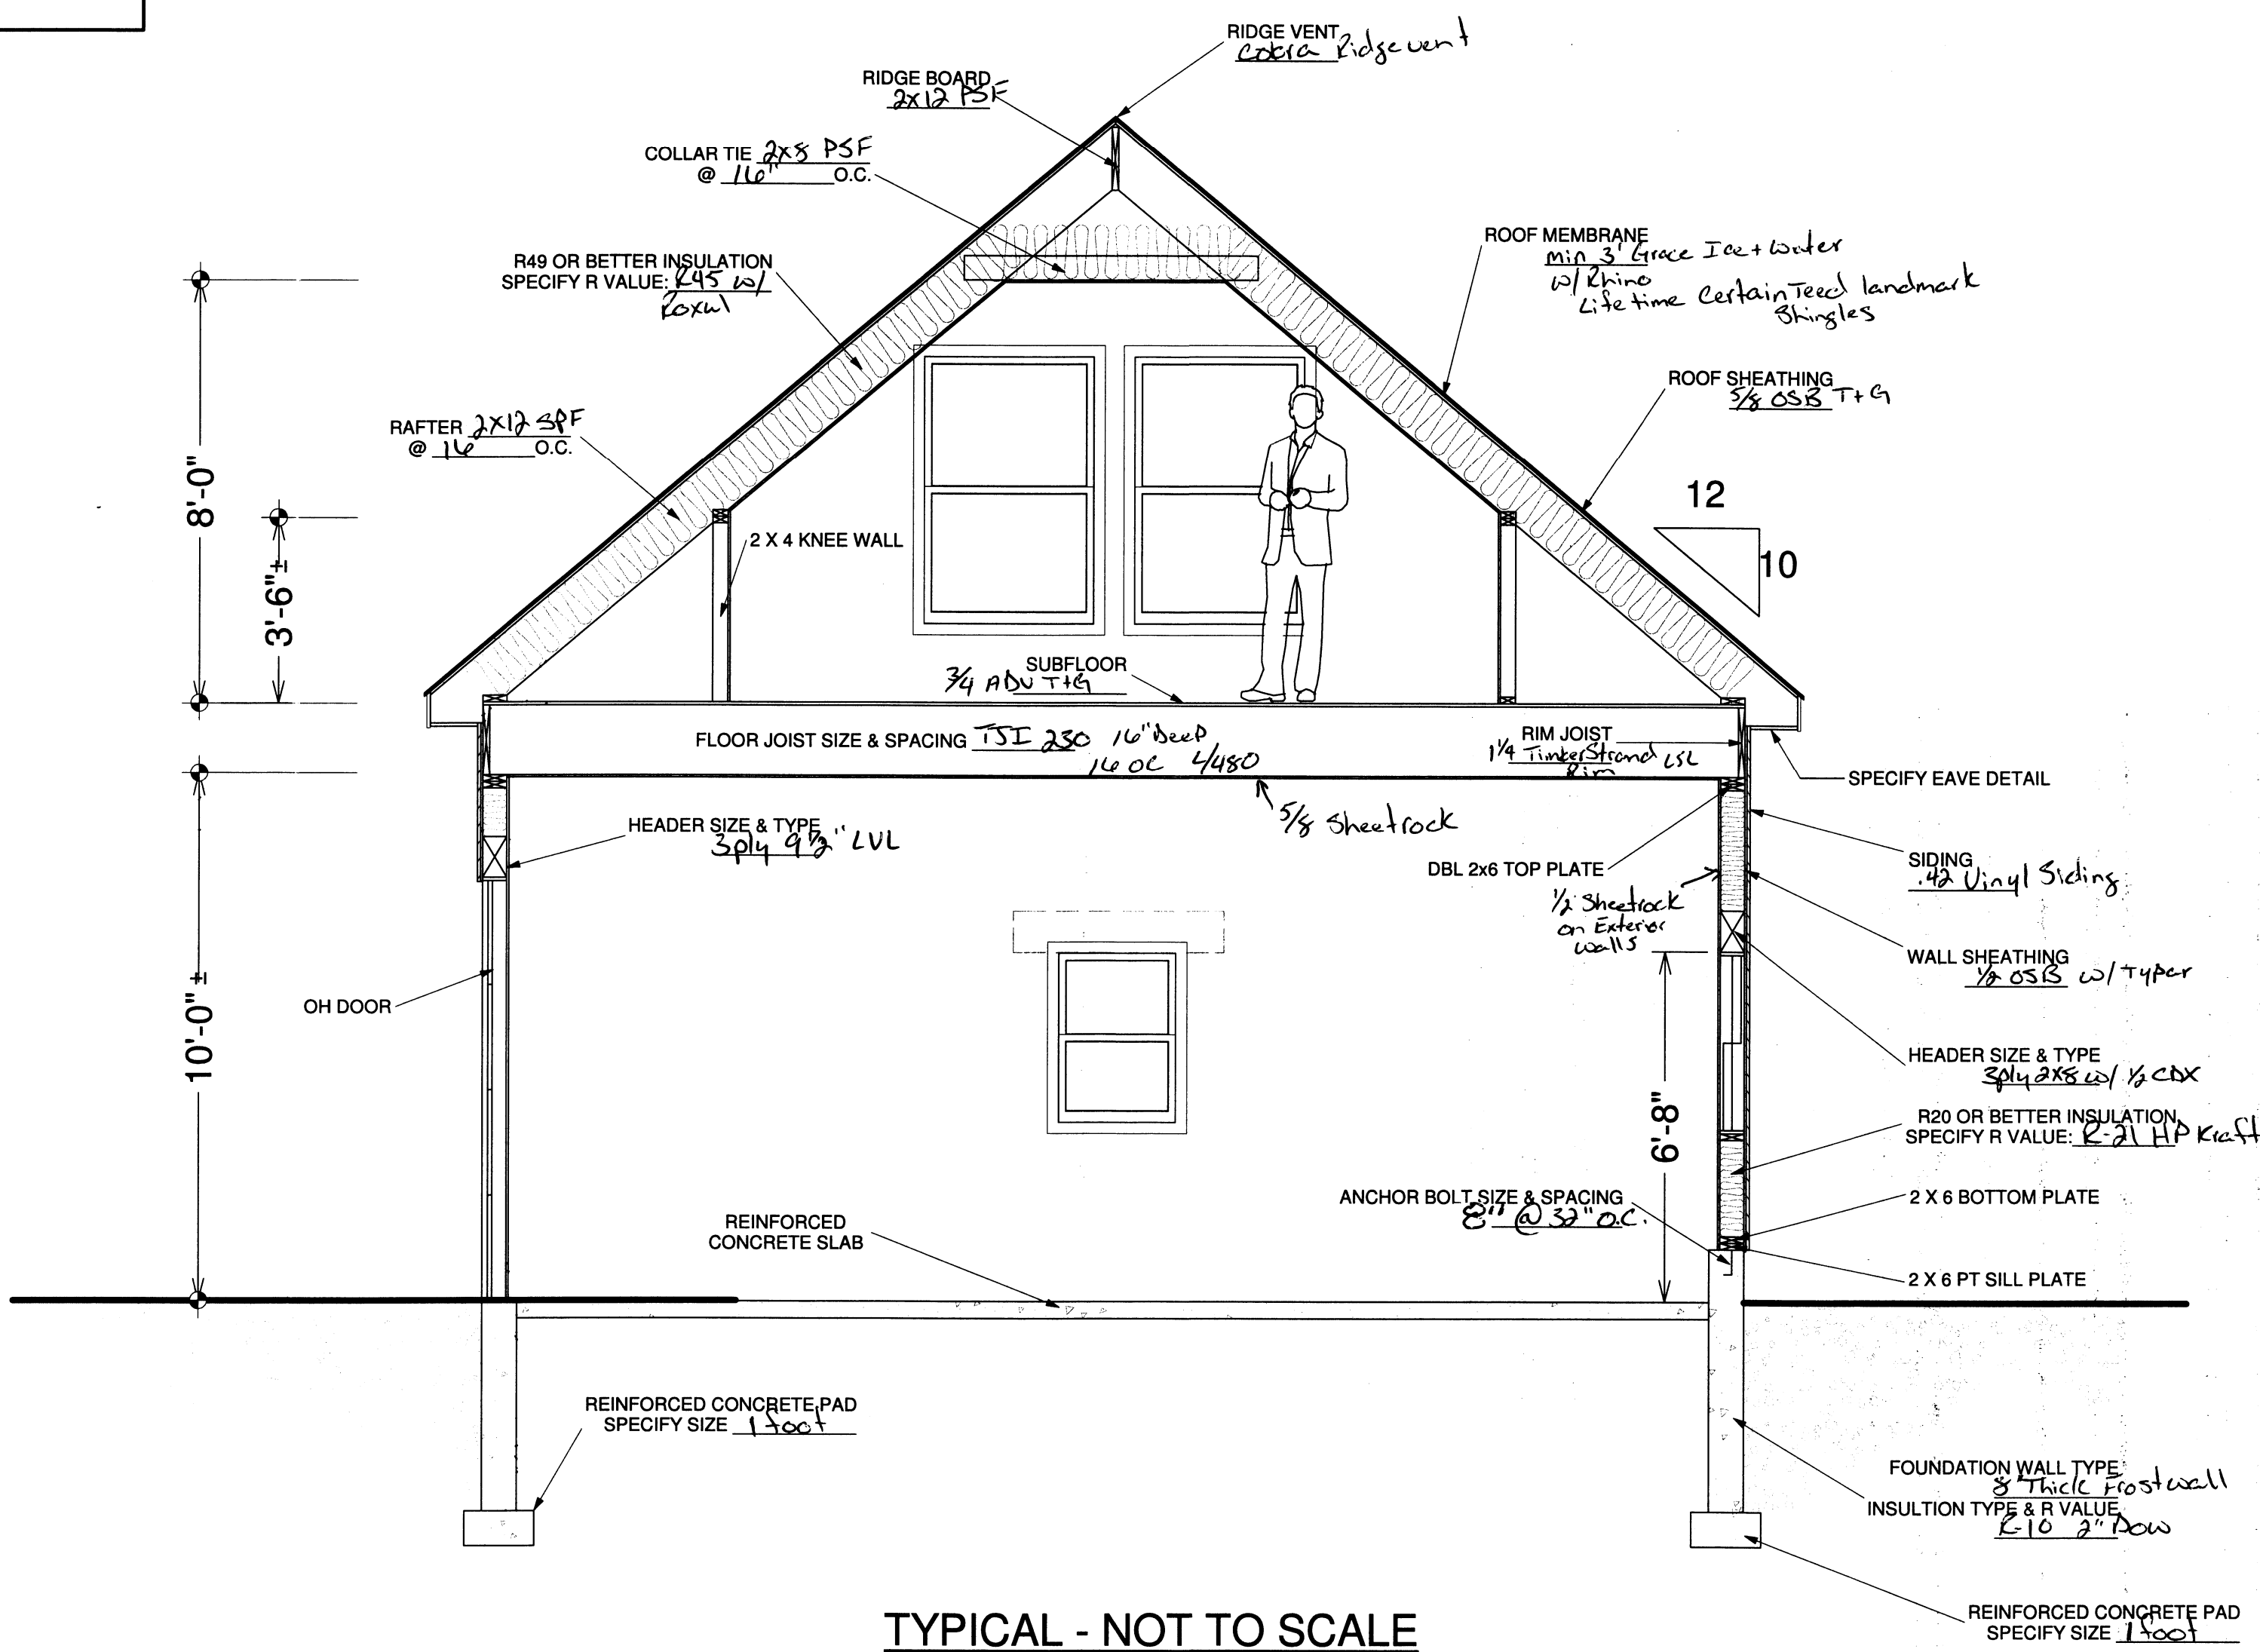

TYPICAL - NOT TO SCALE

HOMEOWNER/CONTRACTOR TO SPECIFY VALUES FOR EACH OF THE CALLOUTS. SOME CALLOUTS MAY NOT BE APPLICABLE

HAMMOND LUMBER COMPANY HAS SUPPLIED THIS DRAWING FOR ILLUSTRATIVE AND INFORMATIONAL PURPOSES ONLY. HOMEOWNER/CONTRACTOR IS RESPONSIBLE FOR ENSURING THAT THE MATERIALS CHOSEN WILL COMPLY WITH LOCAL BUILDING CODES AND/OR STANDARD BUILDING PRACTICES. HAMMOND LUMBER COMPANY SUGGESTS THAT ITS CUSTOMERS SEEK THE ASSISTANCE OF A REGISTERED ENGINEER OR ARCHITECT IF FURTHER INFORMATION IS NEEDED. THIS DRAWING IS NOT SUPPLIED TO BE USED AS A BASIS OF CONSTRUCTION AND HAMMOND LUMBER COMPANY DISCLAIMS ANY RESPONSIBILITY IF THEY ARE SO USED.

NOTES:

- EXISTING DIMENTIONS ARE APPROXIMATE. PLEASE VERIFY IN FIELD.
- EXISTING STRUCTURE IS SHOWN FOR REPRESENTATION PURPOSES ONLY AND IS NOT MEANT TO BE USED AS AN AS-BUILT DRAWING. ANY VARIATIONS SHOULD BE CONSIDERED INVALID.
- GRADE MAY VARY FROM ACTUAL SITE CONDITIONS

DISCLAIMER
DRAWINGS ARE PROVIDED BY HAMMOND LUMBER COMPANY AS A SERVICE TO ITS CUSTOMERS AND ARE INTENDED FOR INFORMATIONAL PURPOSES ONLY. THE INFORMATION PREPARED OR REVIEWED BY A REGISTERED ARCHITECT AND SHOULD NOT BE USED AS A BASIS OF CONSTRUCTION UNLESS THE REGISTERED ARCHITECT'S SERVICES OR TECHNICAL BLUEPRINTS IF THE CUSTOMER REQUESTS THEM. HAMMOND LUMBER COMPANY IS NOT RESPONSIBLE FOR ANY CONSTRUCTION OR CONSTRUCTION RESPONSIBILITY IF THEY ARE SO USED.

HOME PLANNING CENTER
Drafting & Estimating
Hammond Lumber Company

DRAWING NUMBER	AD14055
PROJECT	BRUNSWICK
DATE	11/13/2014
DRAWN BY	BE
CHECKED BY	DJH
SCALE	1/4" = 1'-0"
SHEET	3 of 3

PREPARED BY	BEP
SALES PERSON	DJH

ENVY CONSTRUCTION
AL & CAROL ADDITION

24' x 24' ADDITION

ENVY CONSTRUCTION
SERVE YOU BETTER

12 LOCATIONS TO SERVE YOU BETTER
www.hammondlumber.com

PORTLAND 300 RIVERSIDE ST. 04103 TOLL FREE 888-839-7833	PEMAQUID 2088 BRISTOL ROAD TOLL FREE 1-866-HAMMOND	GREENVILLE 17 MANSON ST. 04441 TOLL FREE 800-439-4788	FARMINGTON 389 FARMINGTON FALLS RD TOLL FREE 800-439-3276	FAIRFIELD 5 BIRCHMOUNT ST. 04947 TOLL FREE 888-439-3247	DAMARISCOTTA 211 MAIN ST. TOLL FREE 1-866-HAMMOND	BRUNSWICK 2037 29th ST. TOLL FREE 800-339-9821	BOOTHBAY HARBOR 278 1070S HWY 104 TOLL FREE 1-866-HAMMOND	BELGRADE P.O. BOX 1097 TOLL FREE 800-439-2254	BANGOR 101 W. 4th ST. TOLL FREE 866-439-2264	AUBURN 282 207th AVE TOLL FREE 800-439-2828
--	---	--	--	--	--	---	--	--	---	--