




**B4** HEADER/SILL FLASHING  
SCALE: NTS

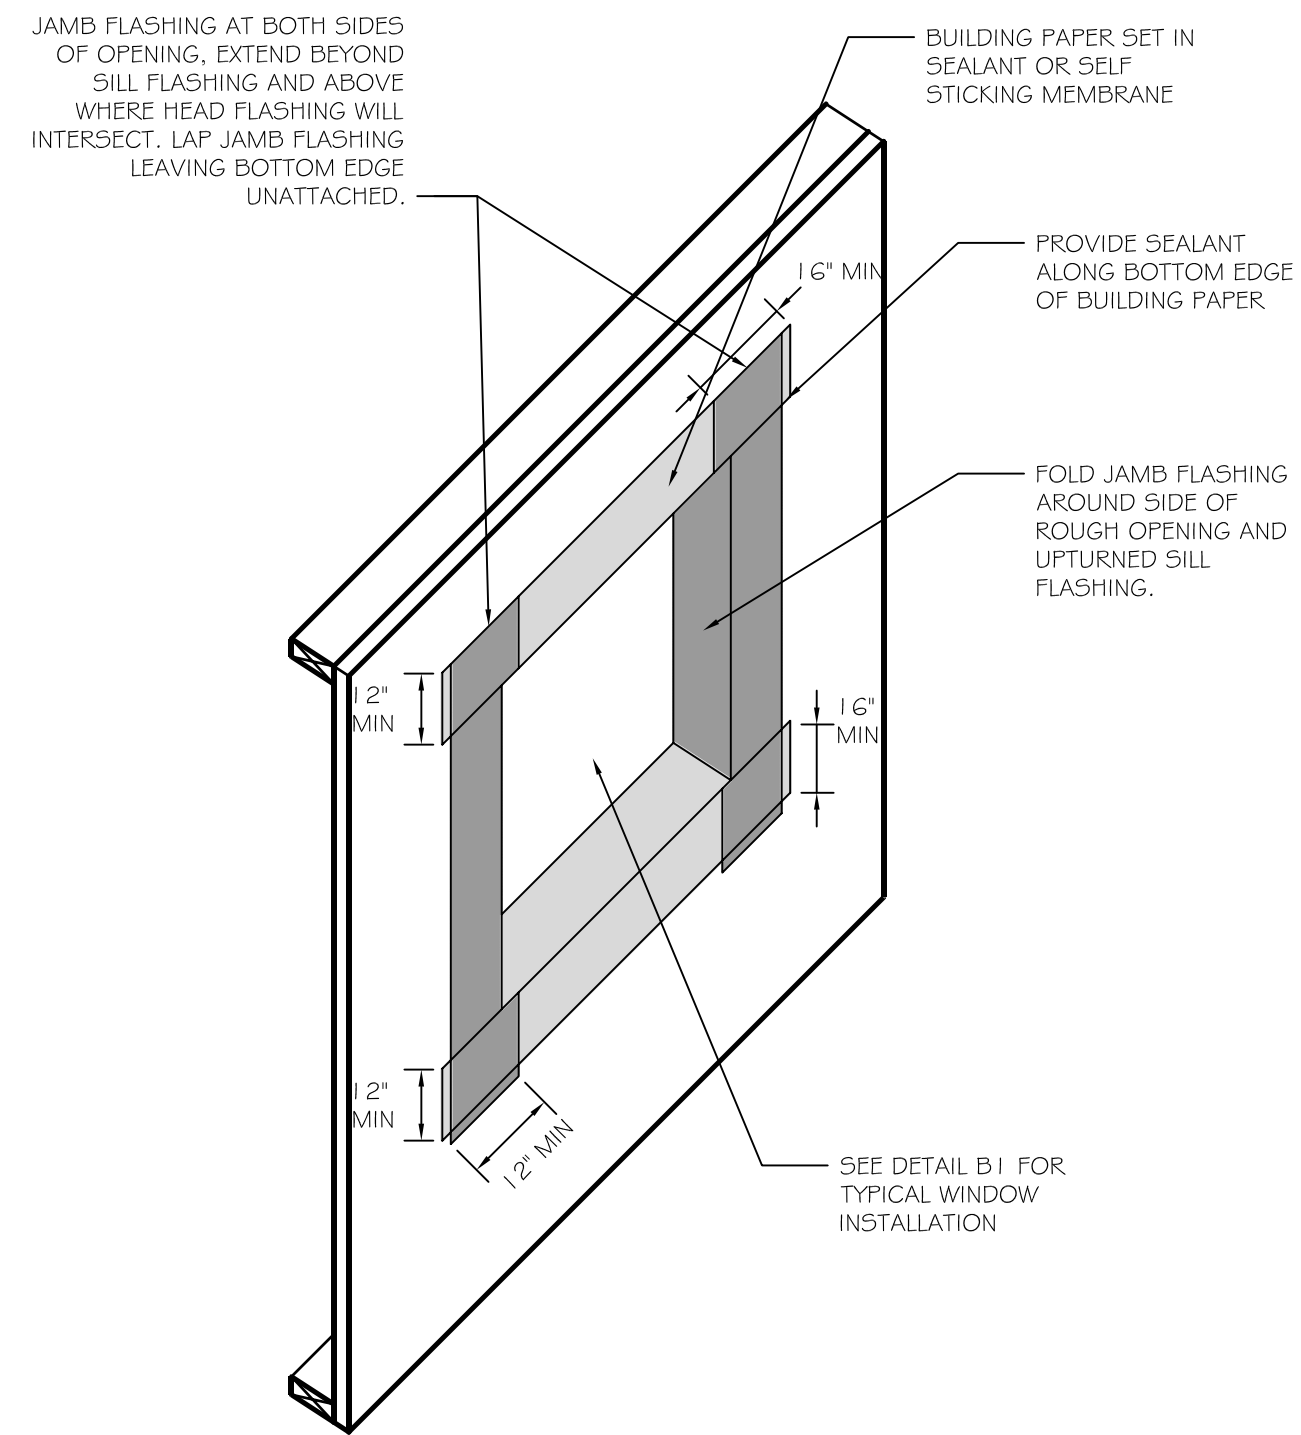


**B3** JAMB FLASHING  
SCALE: NTS

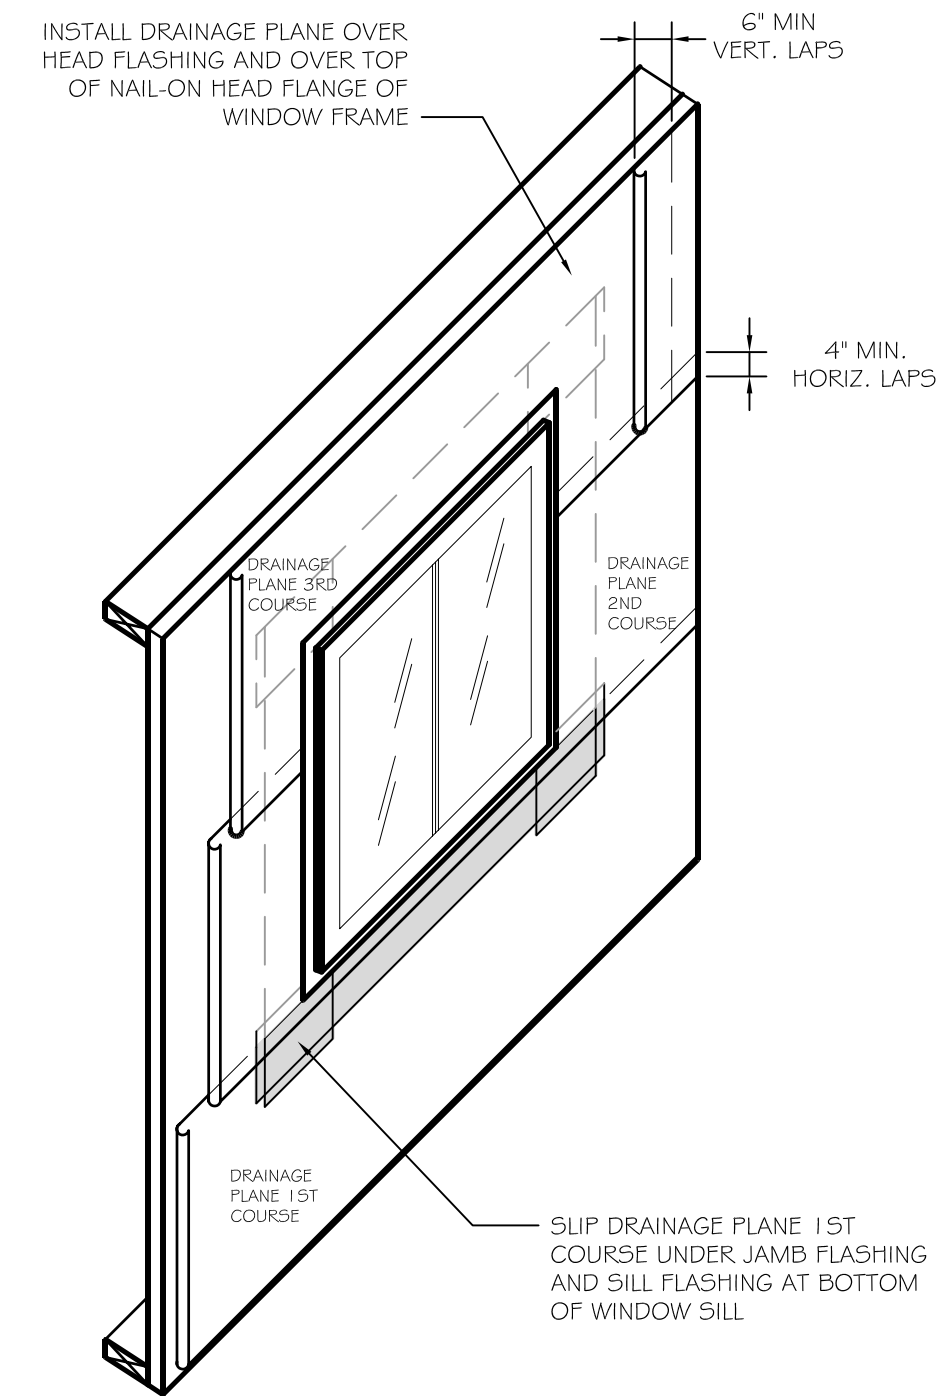


**B2** DRAINAGE PLANE APPLICATION  
SCALE: NTS

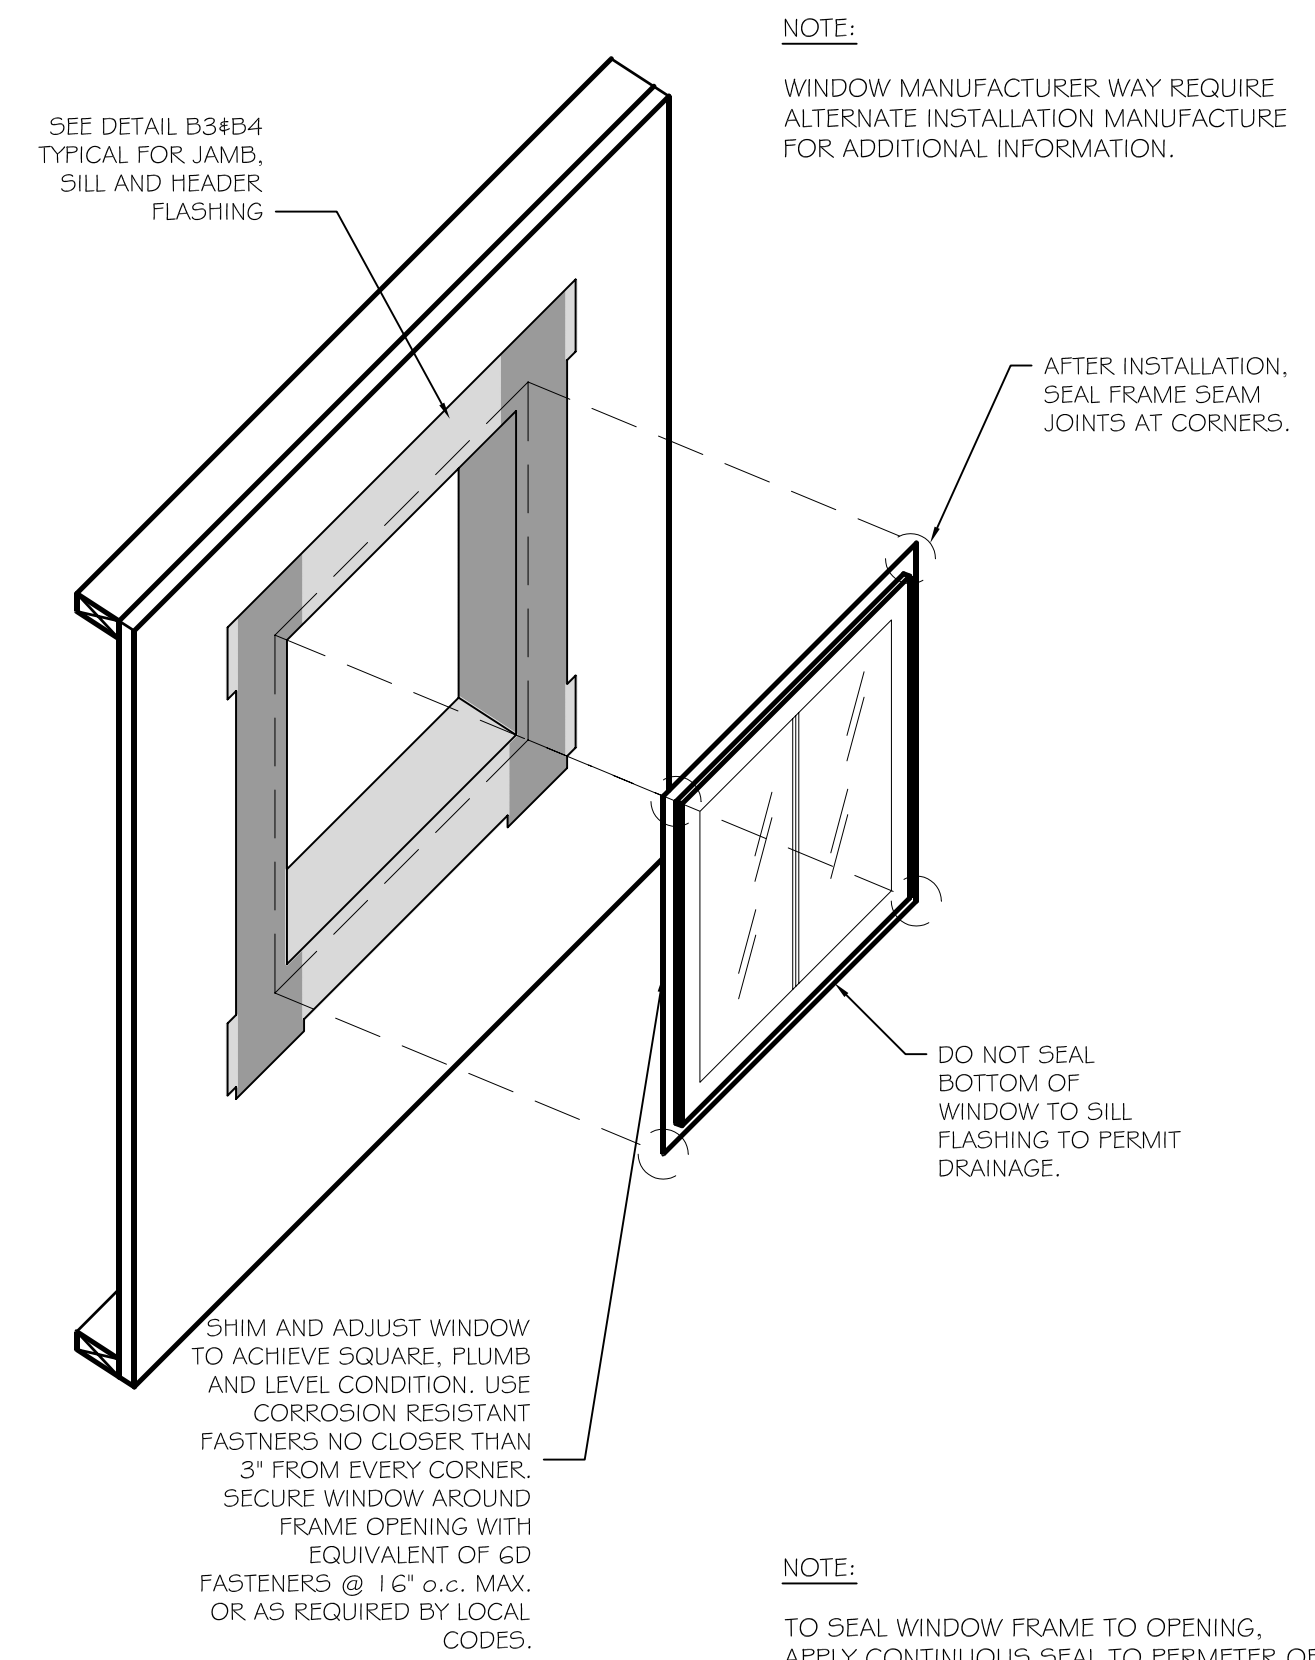


**B1** WINDOW INSTALLATION  
SCALE: NTS

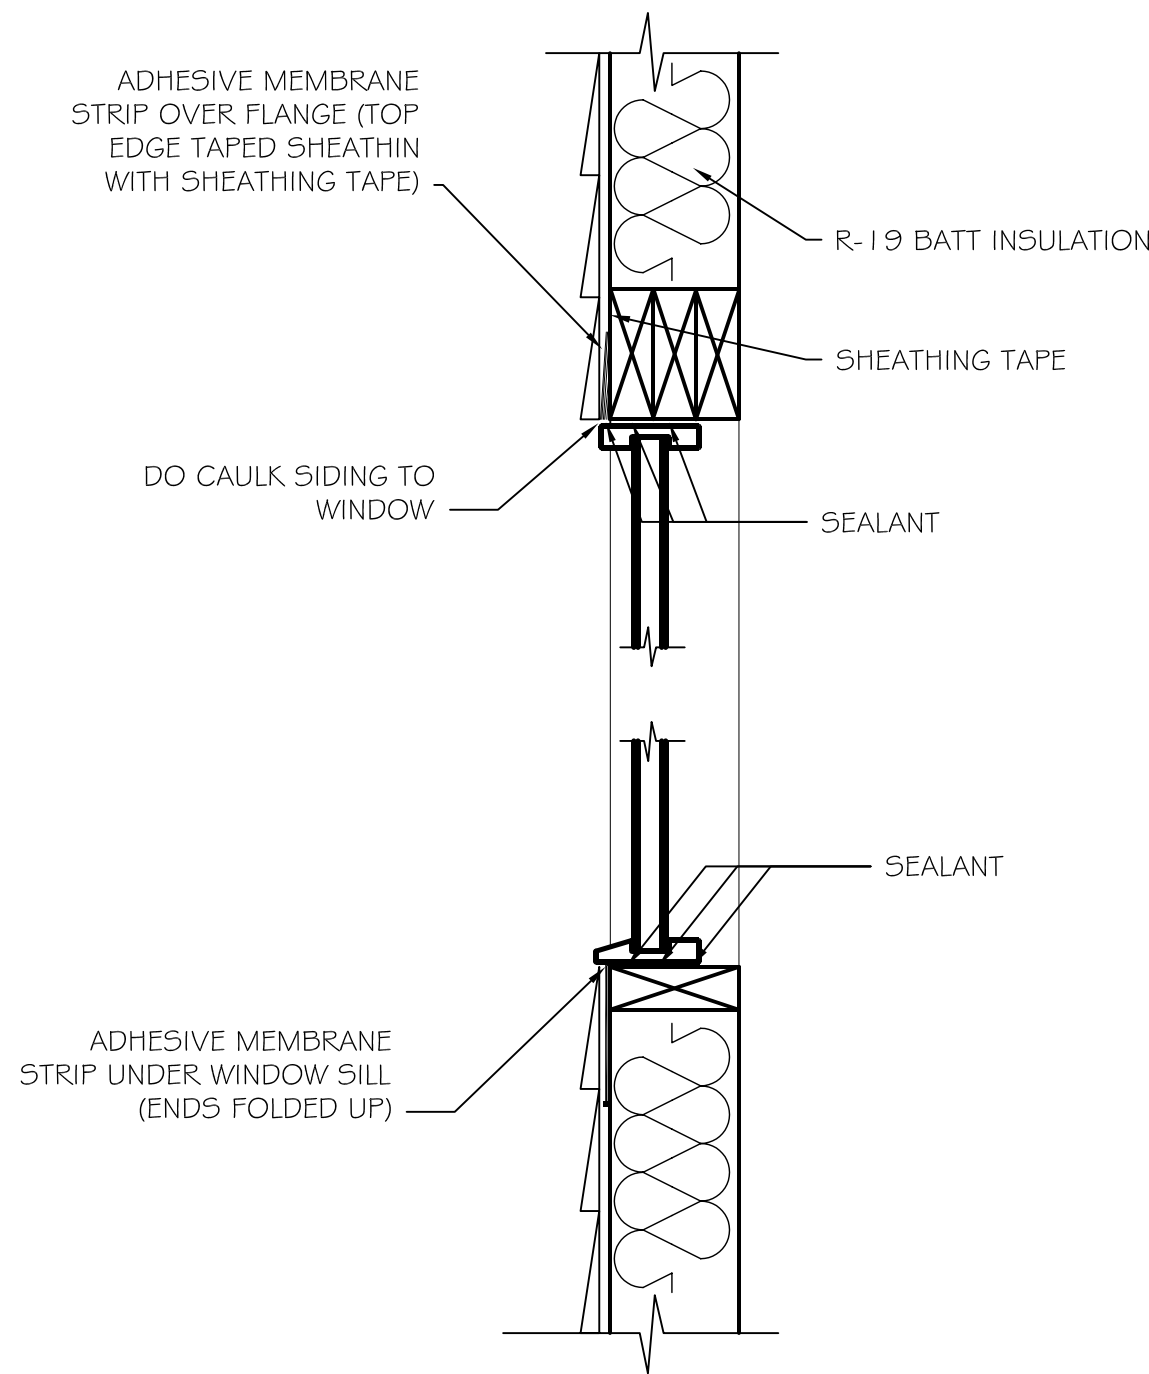

**A4** WINDOW HEAD AND WINDOW SILL  
SCALE: NTS

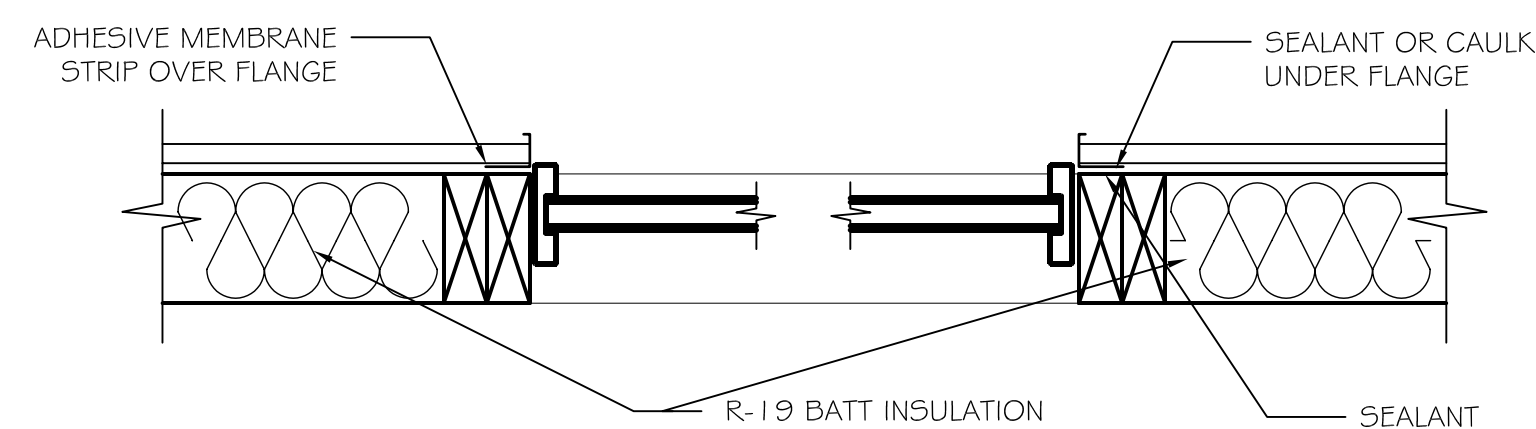

**A3** WINDOW JAMB (PLAN VIEW)  
SCALE: NTS

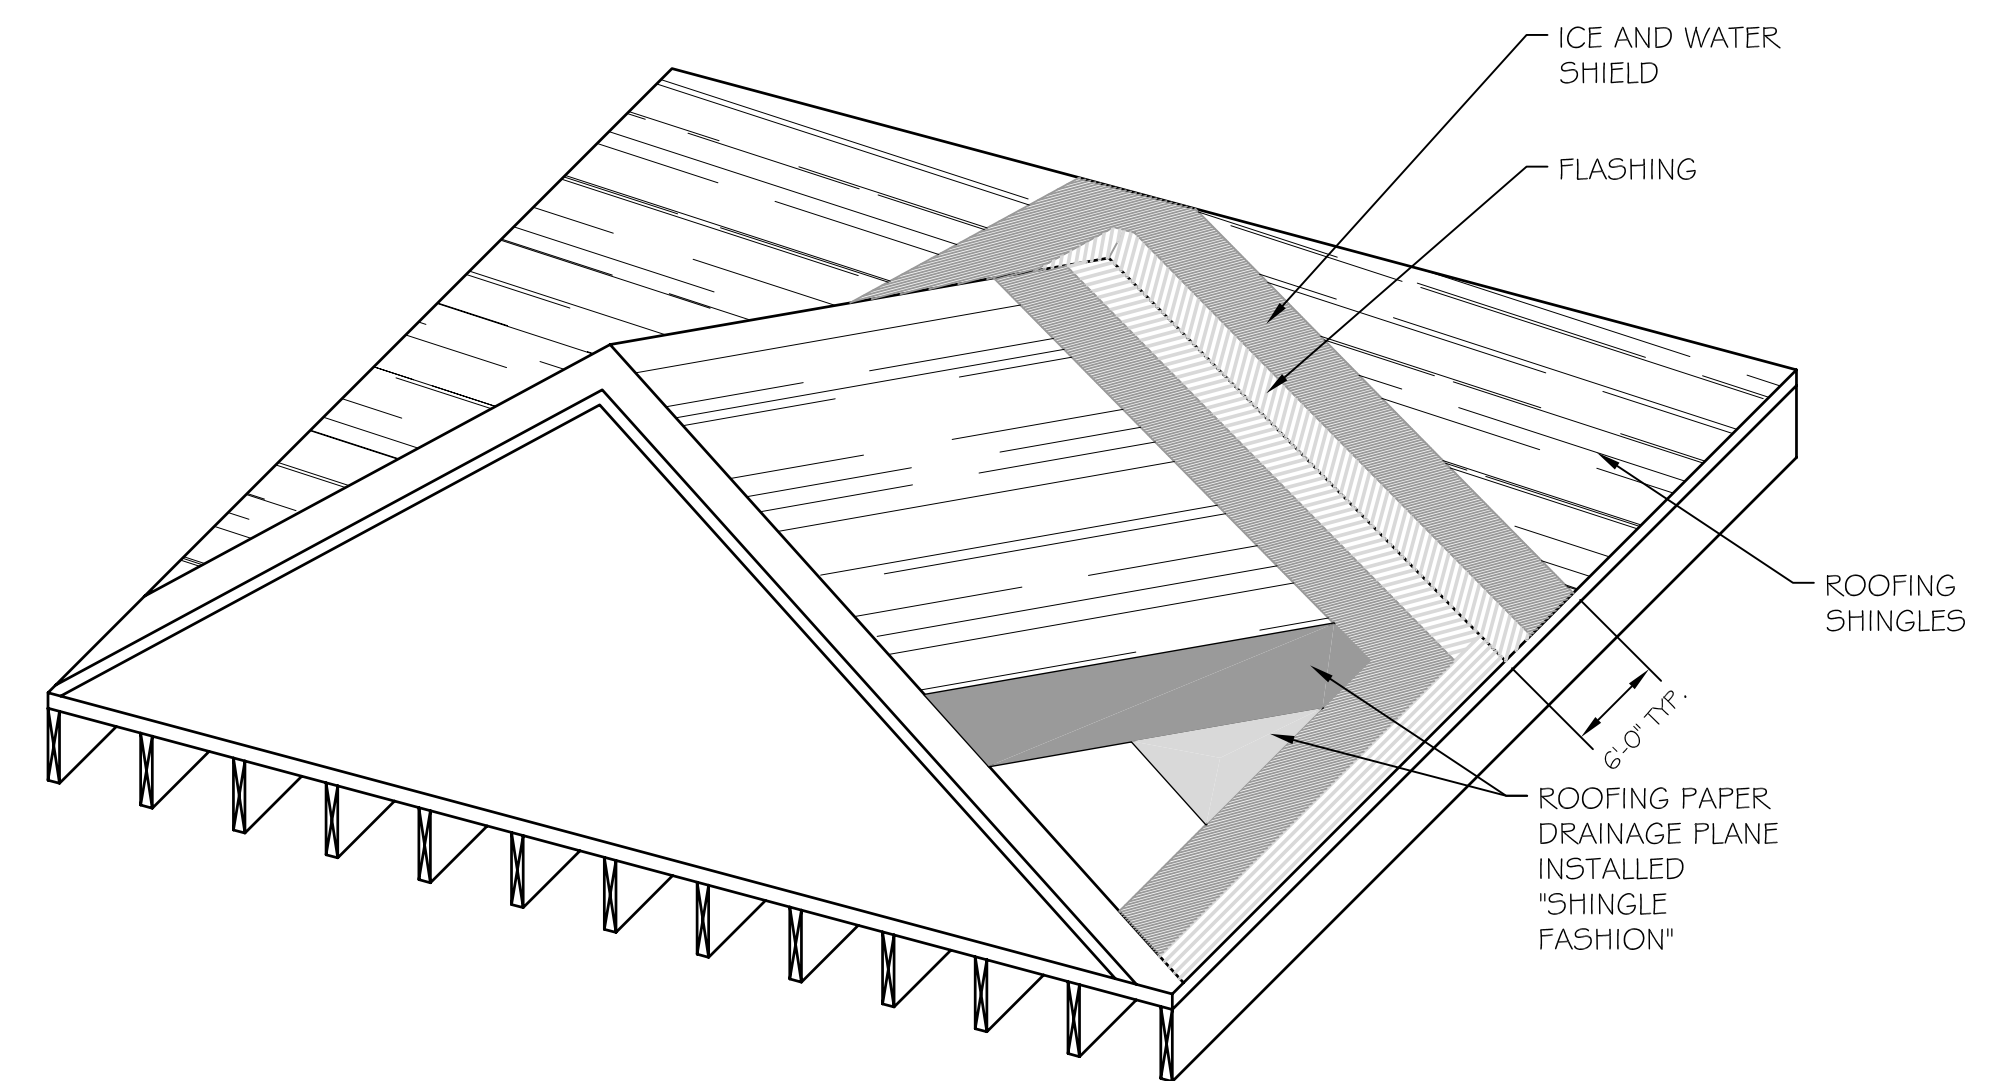

**A1** TYPICAL ROOF VALLEY PROTECTION  
SCALE: NTS

NOTE:

WINDOW MANUFACTURER MAY REQUIRE ALTERNATE INSTALLATION MANUFACTURE FOR ADDITIONAL INFORMATION.

NOTE:

TO SEAL WINDOW FRAME TO OPENING, APPLY CONTINUOUS SEAL TO PERIMETER OF OPENING (EXCEPT BOTTOM) @ A POINT TO ASSURE CONTACT w/ BACKSIDE OF MOUNTING FLANGE.

**SHARP HOMES, INC.**

DESIGNED AND BUILT BY:

Office: (207) 874-6959  
Fax: (207) 874-6988

120 EXCHANGE STREET  
Portland, Maine 04101

PROJECT: **JARITA COURT CONDO**  
**LANE AVE. PORTLAND, ME 04101**

SHEET TITLE: **THERMAL MOISTURE DETAILS**  
**ISSUED FOR CONSTRUCTION**

REVISIONS	DESCRIPTION	DATE
No. 1		
No. 2		
No. 3		
No. 4		

DATE : 12-28-04  
SCALE : AS NOTED  
FILE # : 02102-A402.DWG  
PROJECT NUMBER:

**02102**  
SHEET NO:  
**A402**