







FOUNDATION/FRAMING PLAN
SCALE 0/4"=1'-0"

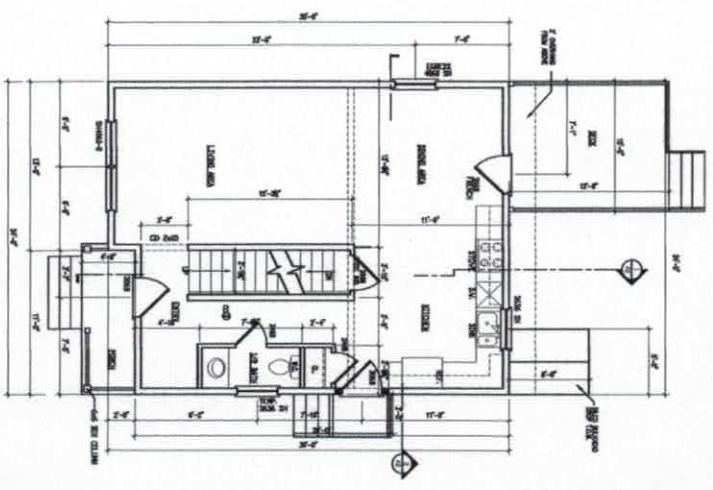

FIRST FLOOR PLAN
SCALE 0/4"=1'-0"

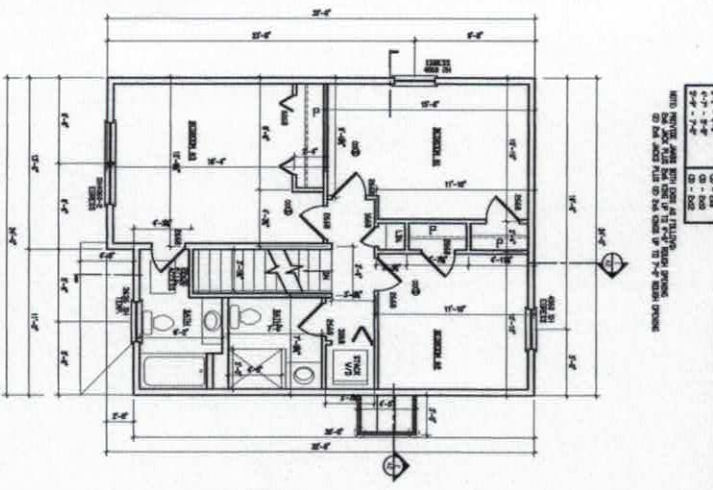

SECOND FLOOR PLAN
SCALE 0/4"=1'-0"

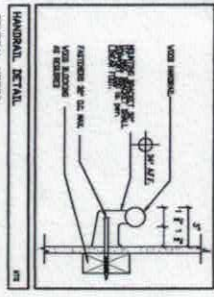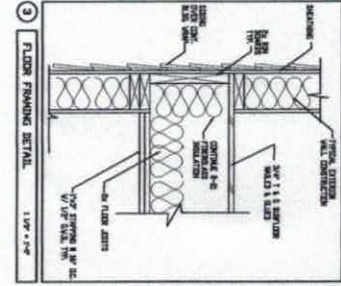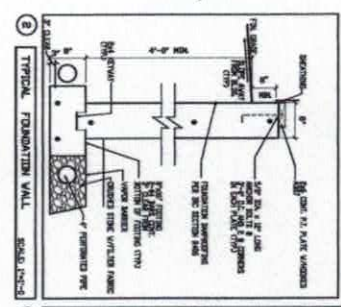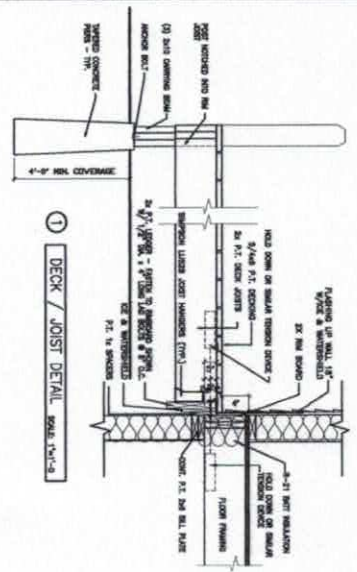

GENERAL NOTES

1. All work shall be in accordance with the 2018, 2015, 2012, 0.

WITH REVISIONS, ALL DIMENSIONS ARE IN FEET AND INCHES UNLESS OTHERWISE NOTED.
DIMENSIONS ARE TO FACE UNLESS OTHERWISE NOTED.

COLONIAL
23 CYPRESS ST.
PORTLAND, MAINE

REVISIONS
1 10-11-17 CLARIFICATIONS

DRAWN BY: DLP
CHECKED BY: DLP
DATE: 07-26-17
ISSUED:

FLOOR PLANS
DETAILS/NOTES

SCALE: AS NOTED

A1

