
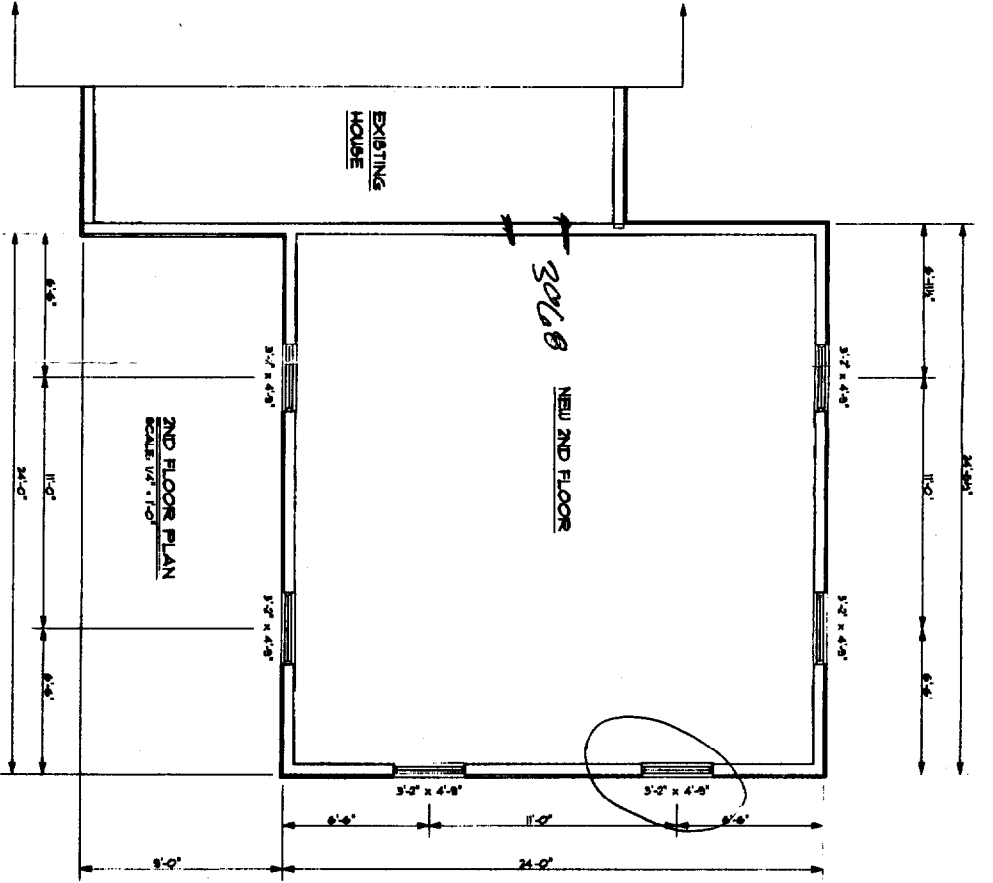
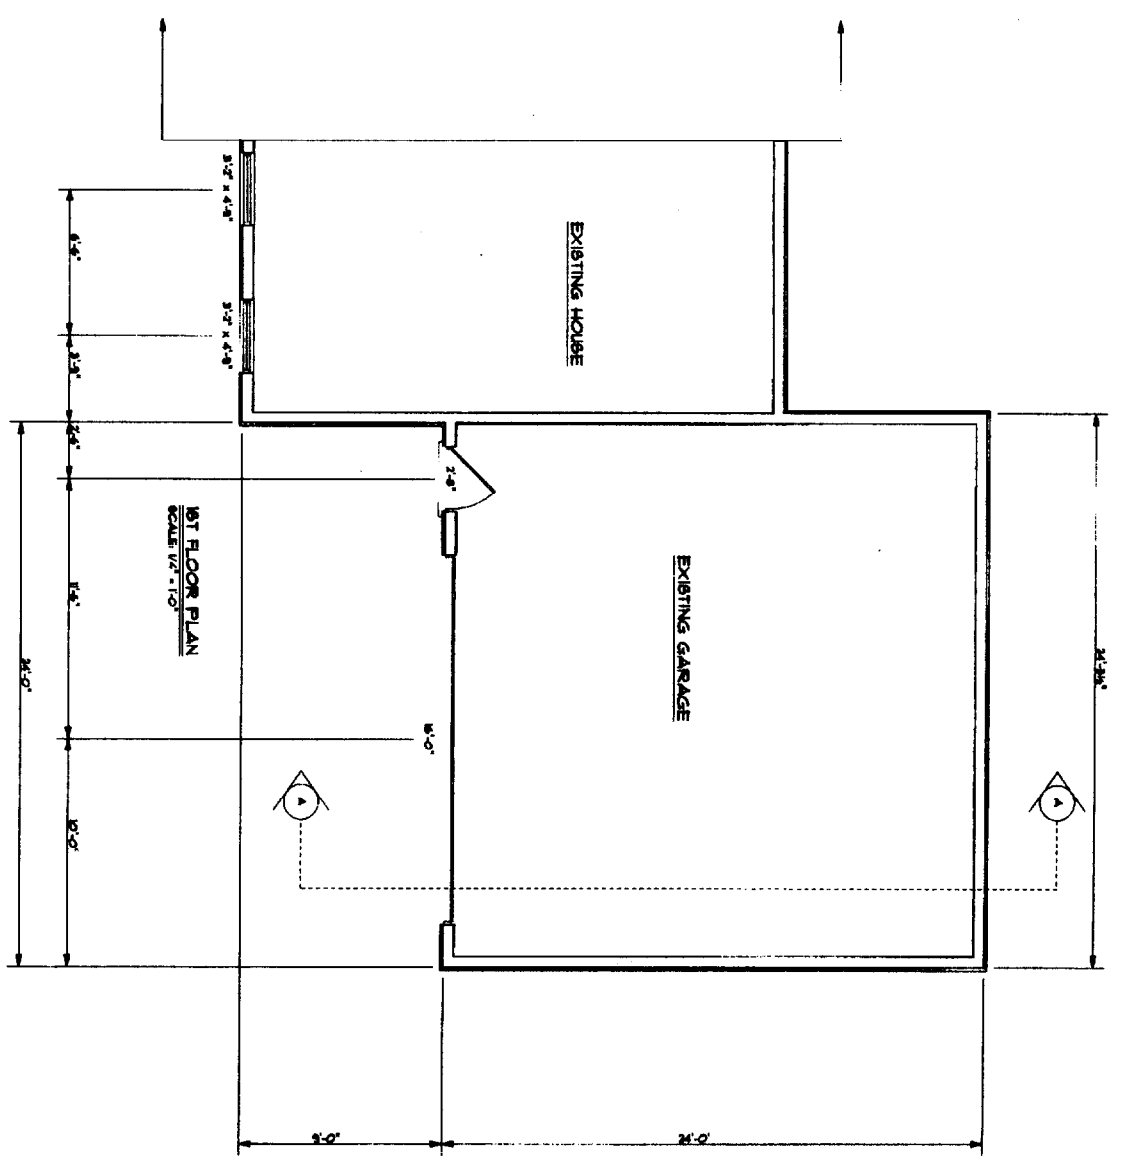


FRONT ELEVATION  
SCALE 1/8" = 1'-0"

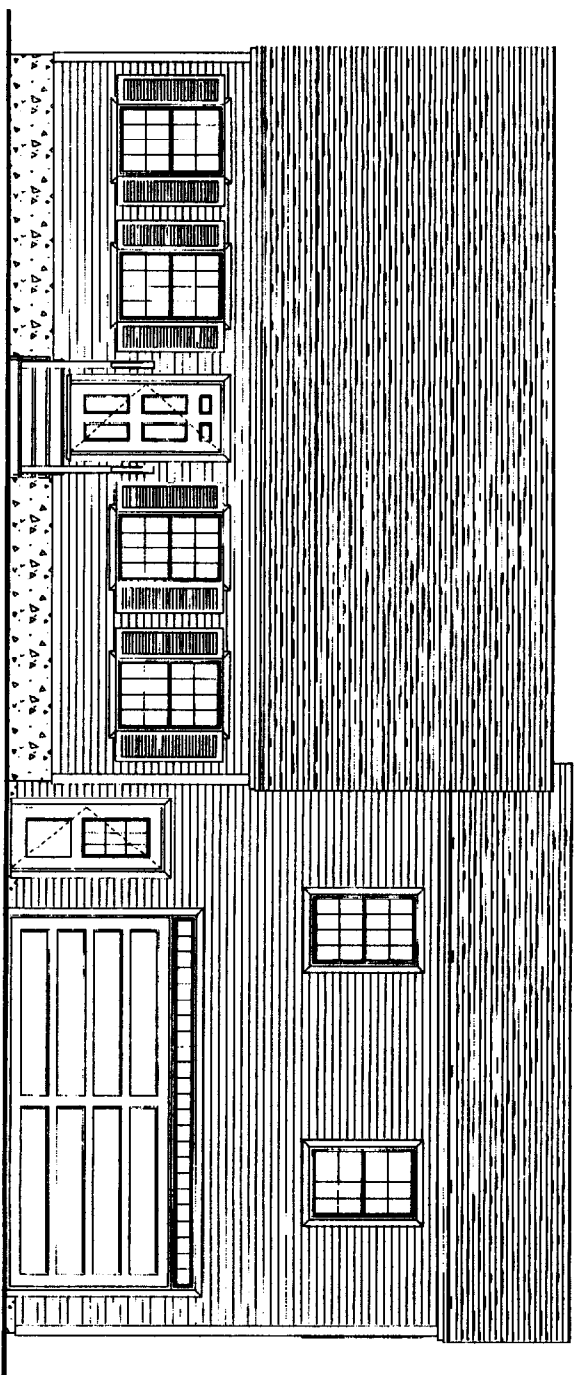


Hand  
3 pc 2x10 Laminated  
w/ 1/2" Plywood

TYPICAL 3/4" SPONGE EXTERIOR WALL  
VINYL SIDING  
1/2" OSB SHEATHING  
2x6 STUDS @ 16" o.c.


TYPICAL 2ND FLOOR:  
PLYWOOD ON  
2x6 JOISTS @ 16" o.c. w/  
CHORD BRICKS

TYPICAL TRUSS ROOF:  
2x6 RAFTERS @ 24" o.c.  
1/2" CLS  
1/2" CLS  
2x6 BRACKING AT PEAK  
2x6 TRUSS BRACKING

REAR ELEVATION  
SCALE 1/4" = 1'-0"

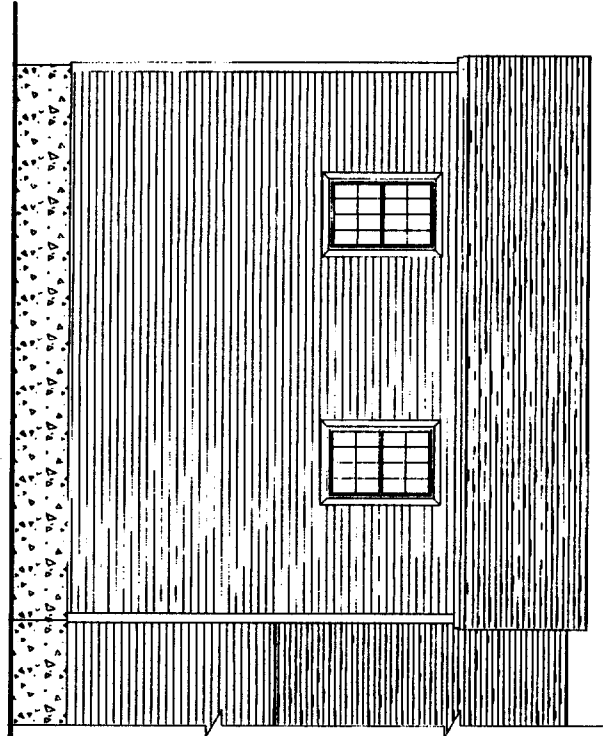

EXISTING GARAGE  
CROSS SECTION A-A  
SCALE 1/4" = 1'-0"

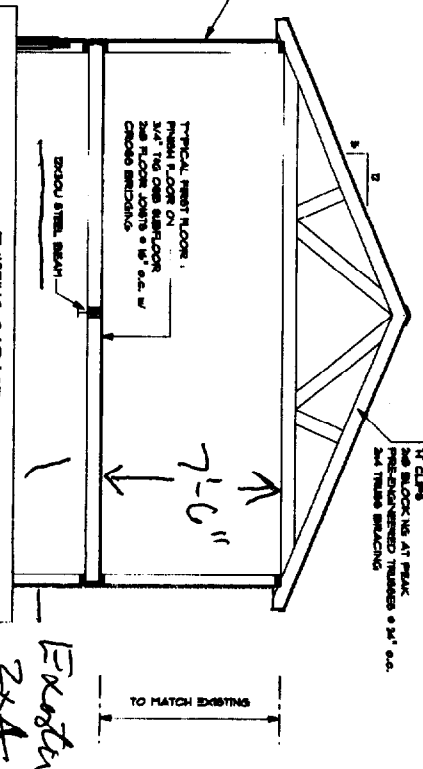

1 x 3 Shingles  
9/8" F.C. Sheathing  
@ F. Berkey  
Insulation

Existing  
2x4

- 1 Garage Header
- 2 Sheetrock 1/2"
- 3 Crt. or Ply

PROJECT FOR:  
**RIDGE ADDITION**

CONTRACTOR:

THESE PLANS AND SPECIFICATIONS HAVE NOT BEEN PREPARED BY A REGISTERED ARCHITECT OR ENGINEER. JACK SPRAGUE IS NOT ENGAGED IN THE PRACTICE OF ARCHITECTURE OR ENGINEERING, NOR DOES HE HOLD HIMSELF OUT AS SUCH. THESE PLANS ARE PROVIDED AS A SERVICE, AND IN NO WAY CONSTITUTE A GUARANTEE TO THE SOUNDNESS AND SUITABILITY OF THE INFORMATION PROVIDED. ALL DIMENSIONS AND SPECIFICATIONS TO BE REVIEWED FOR ACCURACY AND STRUCTURAL INTEGRITY BY A REGISTERED ARCHITECT OR ENGINEER AND CONTRACTOR BEFORE ACTUAL CONSTRUCTION.

|       |          |
|-------|----------|
| DATE  | 08-20-03 |
| SCALE | AS NOTED |
| DRAWN | A.S.     |
| FILE  |          |
| SHEET | 1 OF 1   |

DRAWN BY  
**JACK SPRAGUE**

REPRODUCTION OR REUSE OF THIS DOCUMENT WITHOUT WRITTEN PERMISSION FROM JACK SPRAGUE IS PROHIBITED