


Rear Elevation

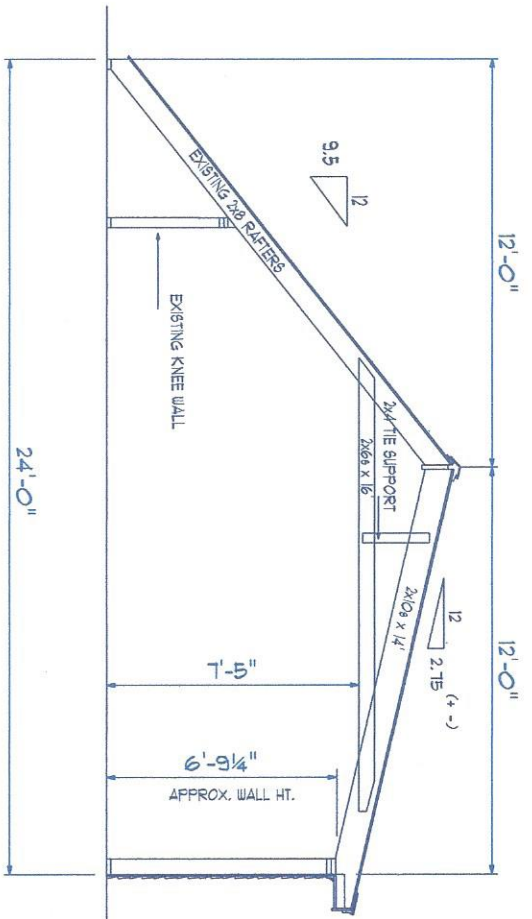

ROOF SYSTEM:


ASPHALT SHINGLES (ARCHITECTURAL)  
 DRIPEDGE & EAVES & RAKE  
 ICE & WATER EAVE PROTECTION OVER ENTIRE DORTHER  
 5/8 TIG ADVANTAGE ROOF SHEATHING  
 2x10 RAFTERS @ 16'oc / 2x6 TIES @ 16'oc.

EXTERIOR WALLS:

VINYL SIDING  
 1/8" ZIP SYSTEM SHEATHING  
 2x6 STUDS @ 16"OC  
 1/2" DRYWALL WALLS & CEILING

\* Note:  
 Rear Bedroom Windows  
 will be egress windows  
 TBD Circumvent or  
 Double Hung.  
 Section "A"  
 3/8" 1'-0"

R-21 BATT Insul.  
 & Walls  
 Insulate Roof &  
 Ceiling to MAX  
 R-Value we can  
 Afford.

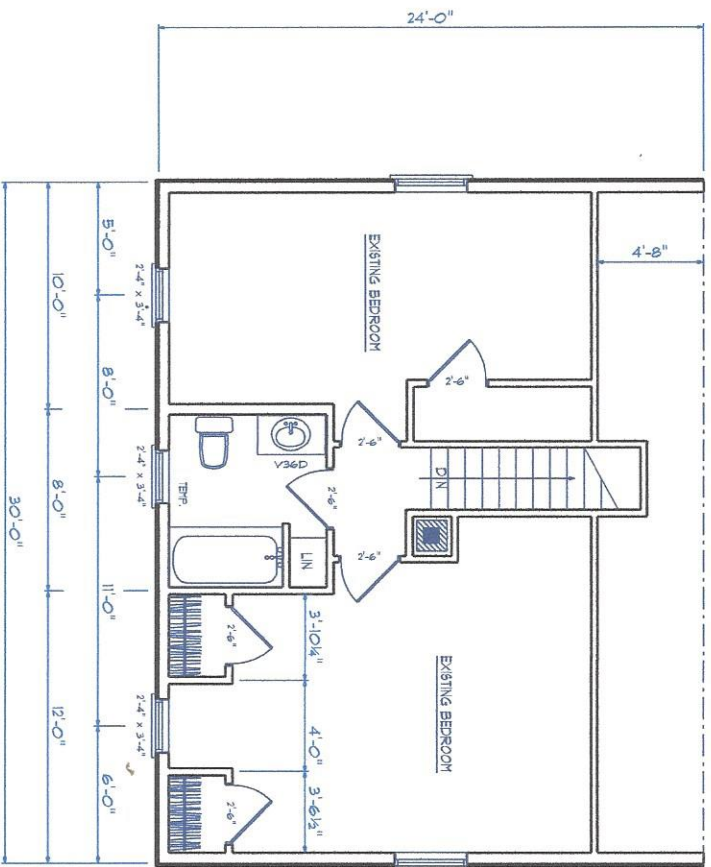

Floor Plan  
 1/4" = 1'-0"

**TURNER**  
 Contracting & Remodeling, LLC  
 BOB TURNER  
 C: 207 328 4217  
 F: 207 892 2056  
 Winham, ME 04092  
 bob@turnercontracting.com  
 www.turner-contracting.com

Dormer Addition	
Plan For:	Rich & Barb Behm
Drawn by:	Wagyn Parada
1	1
Jun 25, 2015	