




**ROOF FRAMING PLAN**  
SCALE: 1/4" = 1' - 0"

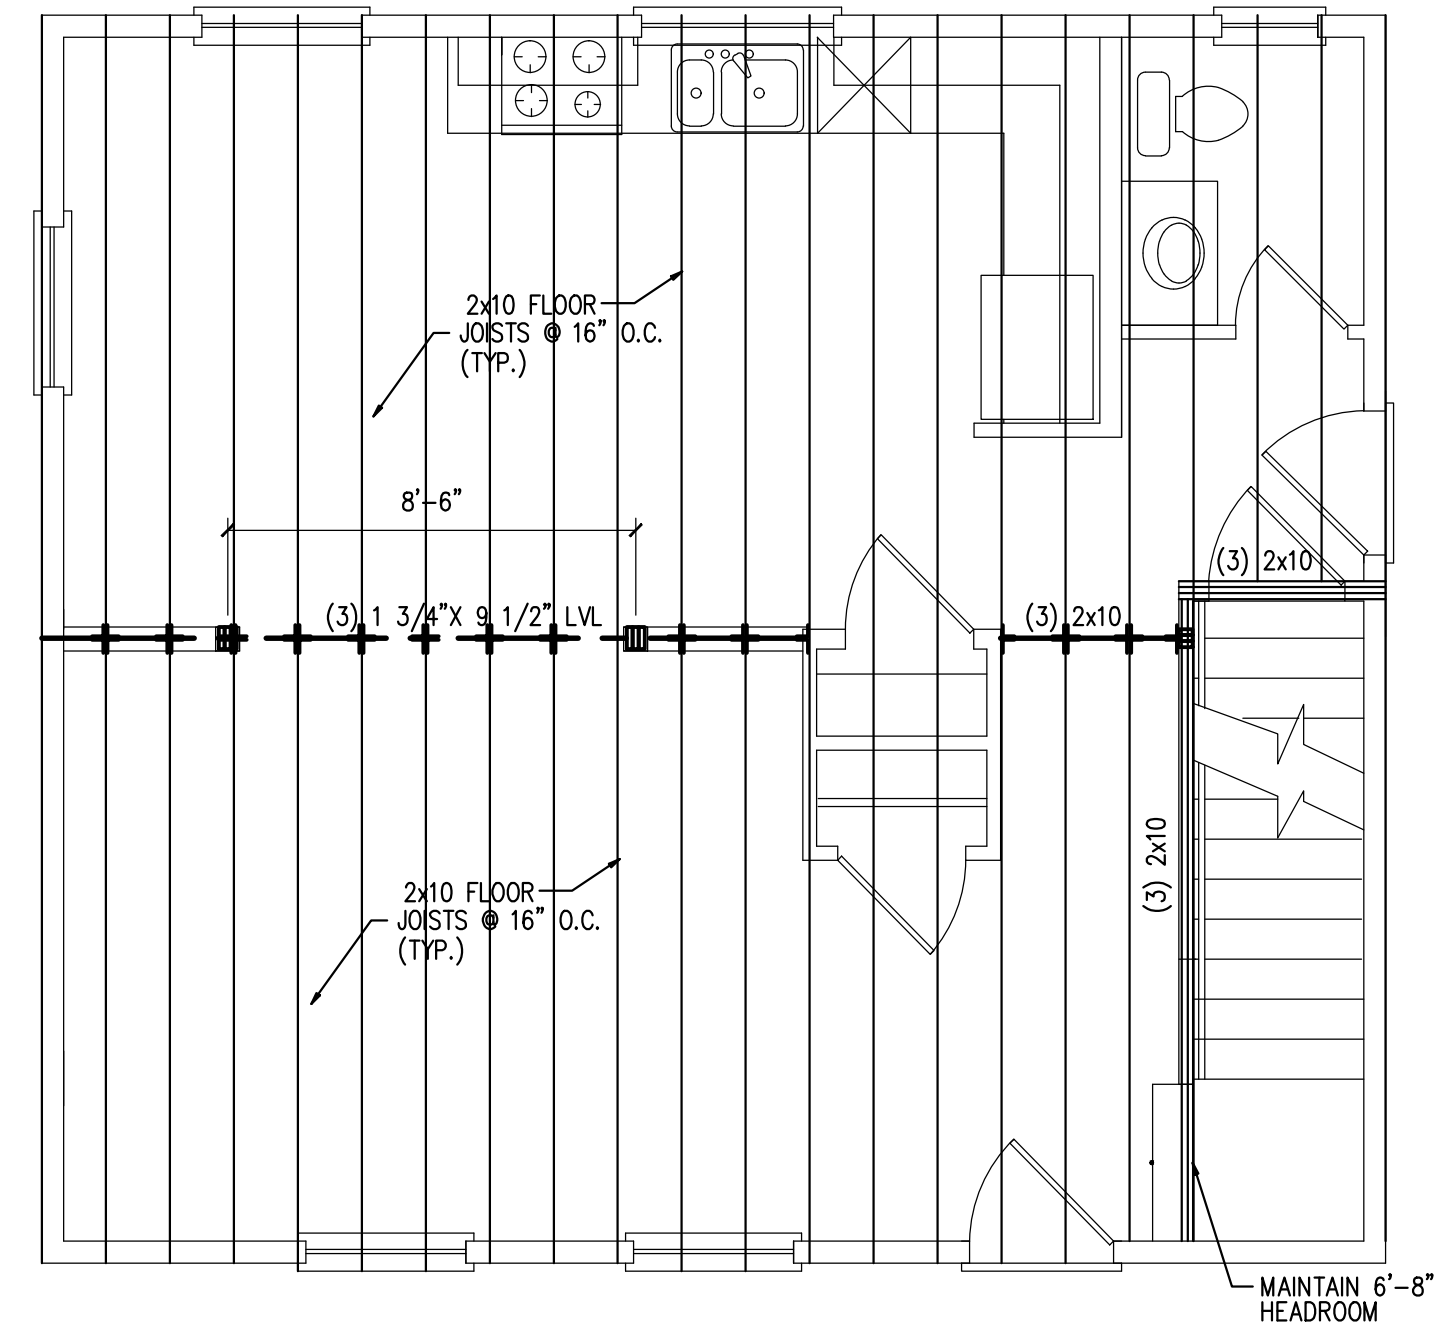


**SECOND FLOOR FRAMING PLAN**  
SCALE: 1/4" = 1' - 0"

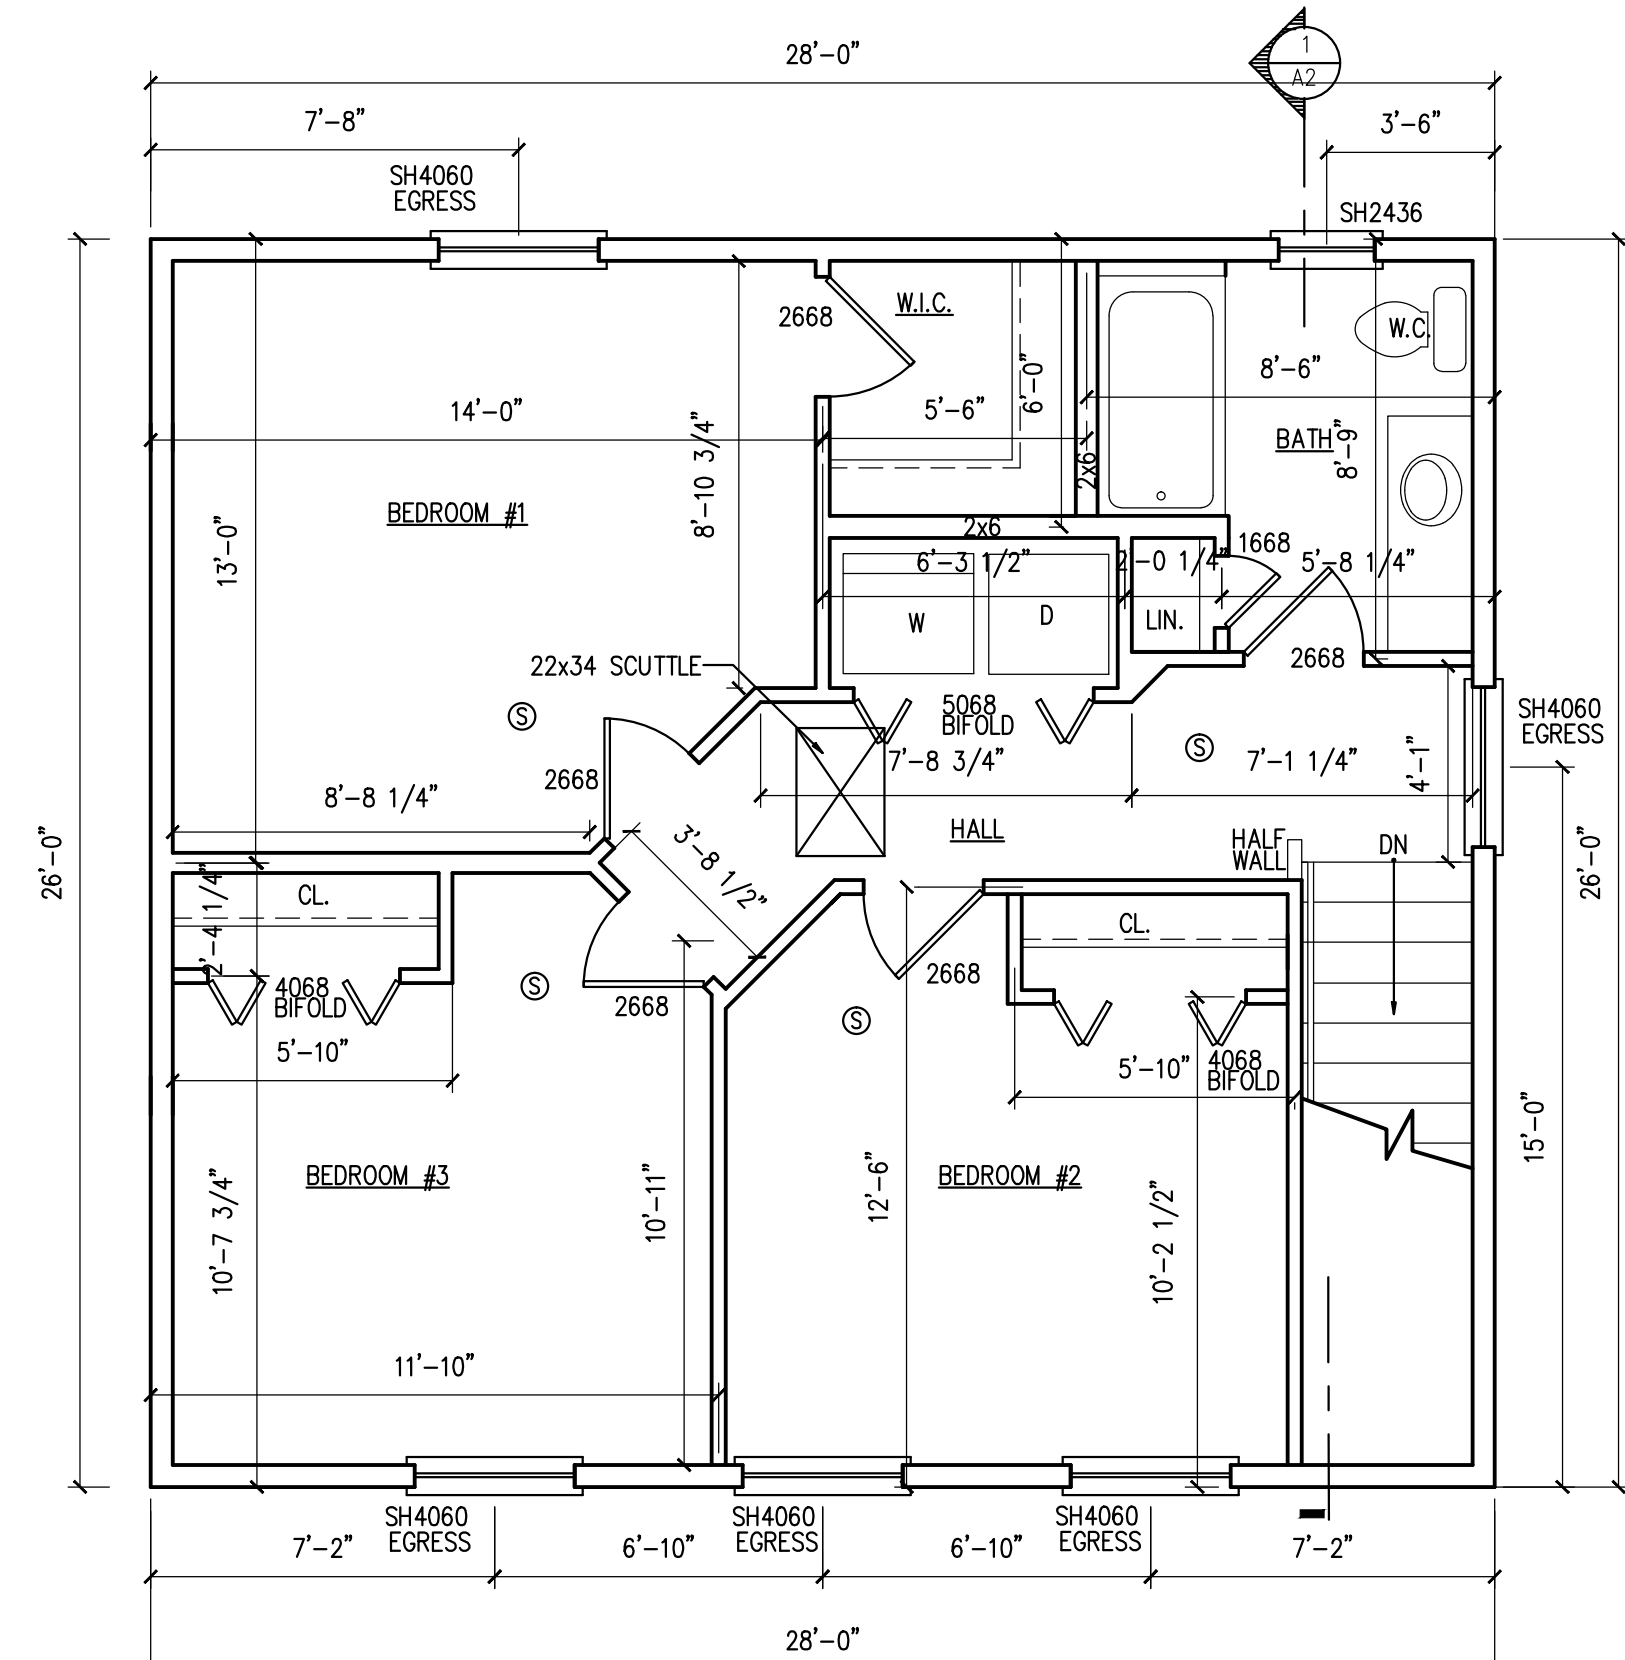


**SECOND FLOOR PLAN**  
728 s.f. SCALE: 1/4" = 1' - 0"

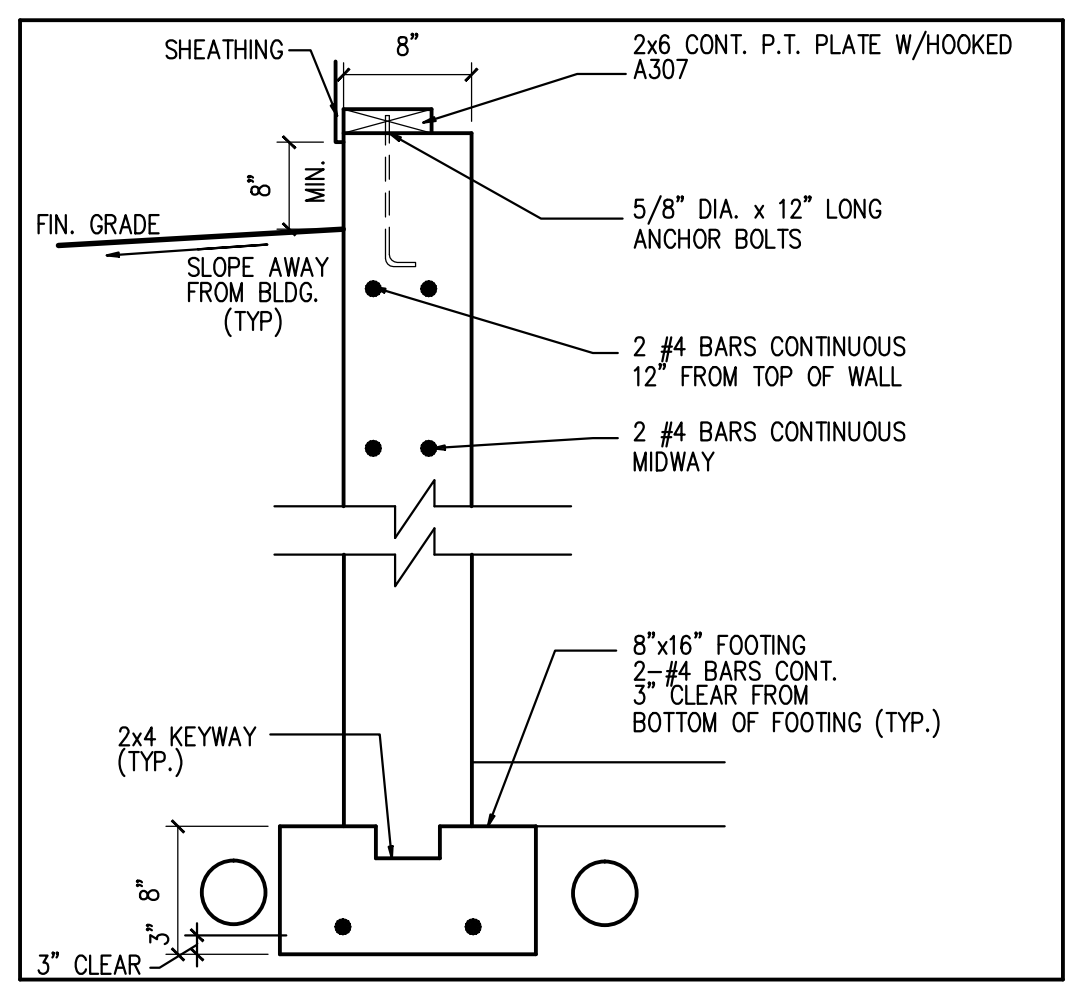


**1 TYPICAL FOUNDATION WALL** SCALE: 1"=1'-0"

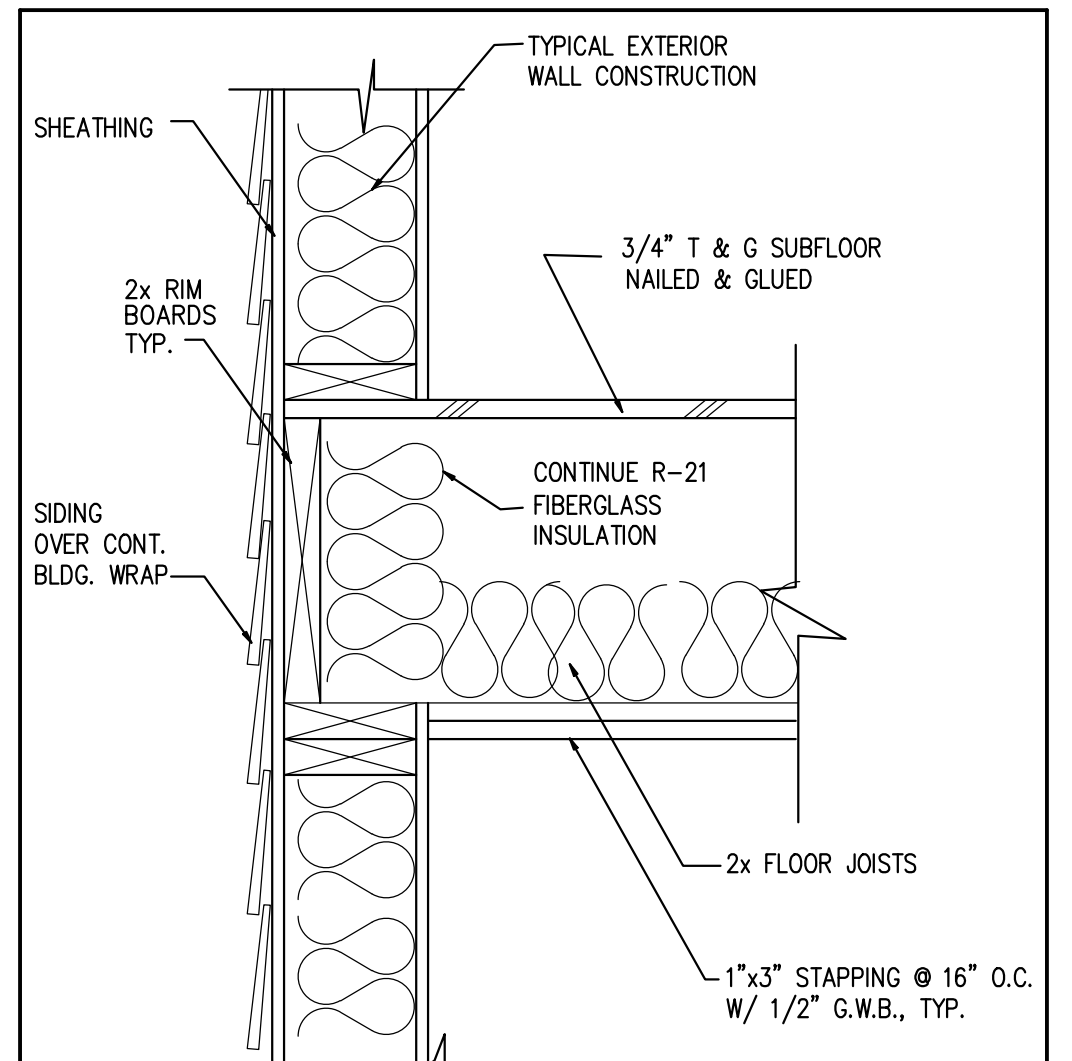

**2 FLOOR FRAMING DETAIL** 1 1/2" = 1'-0"

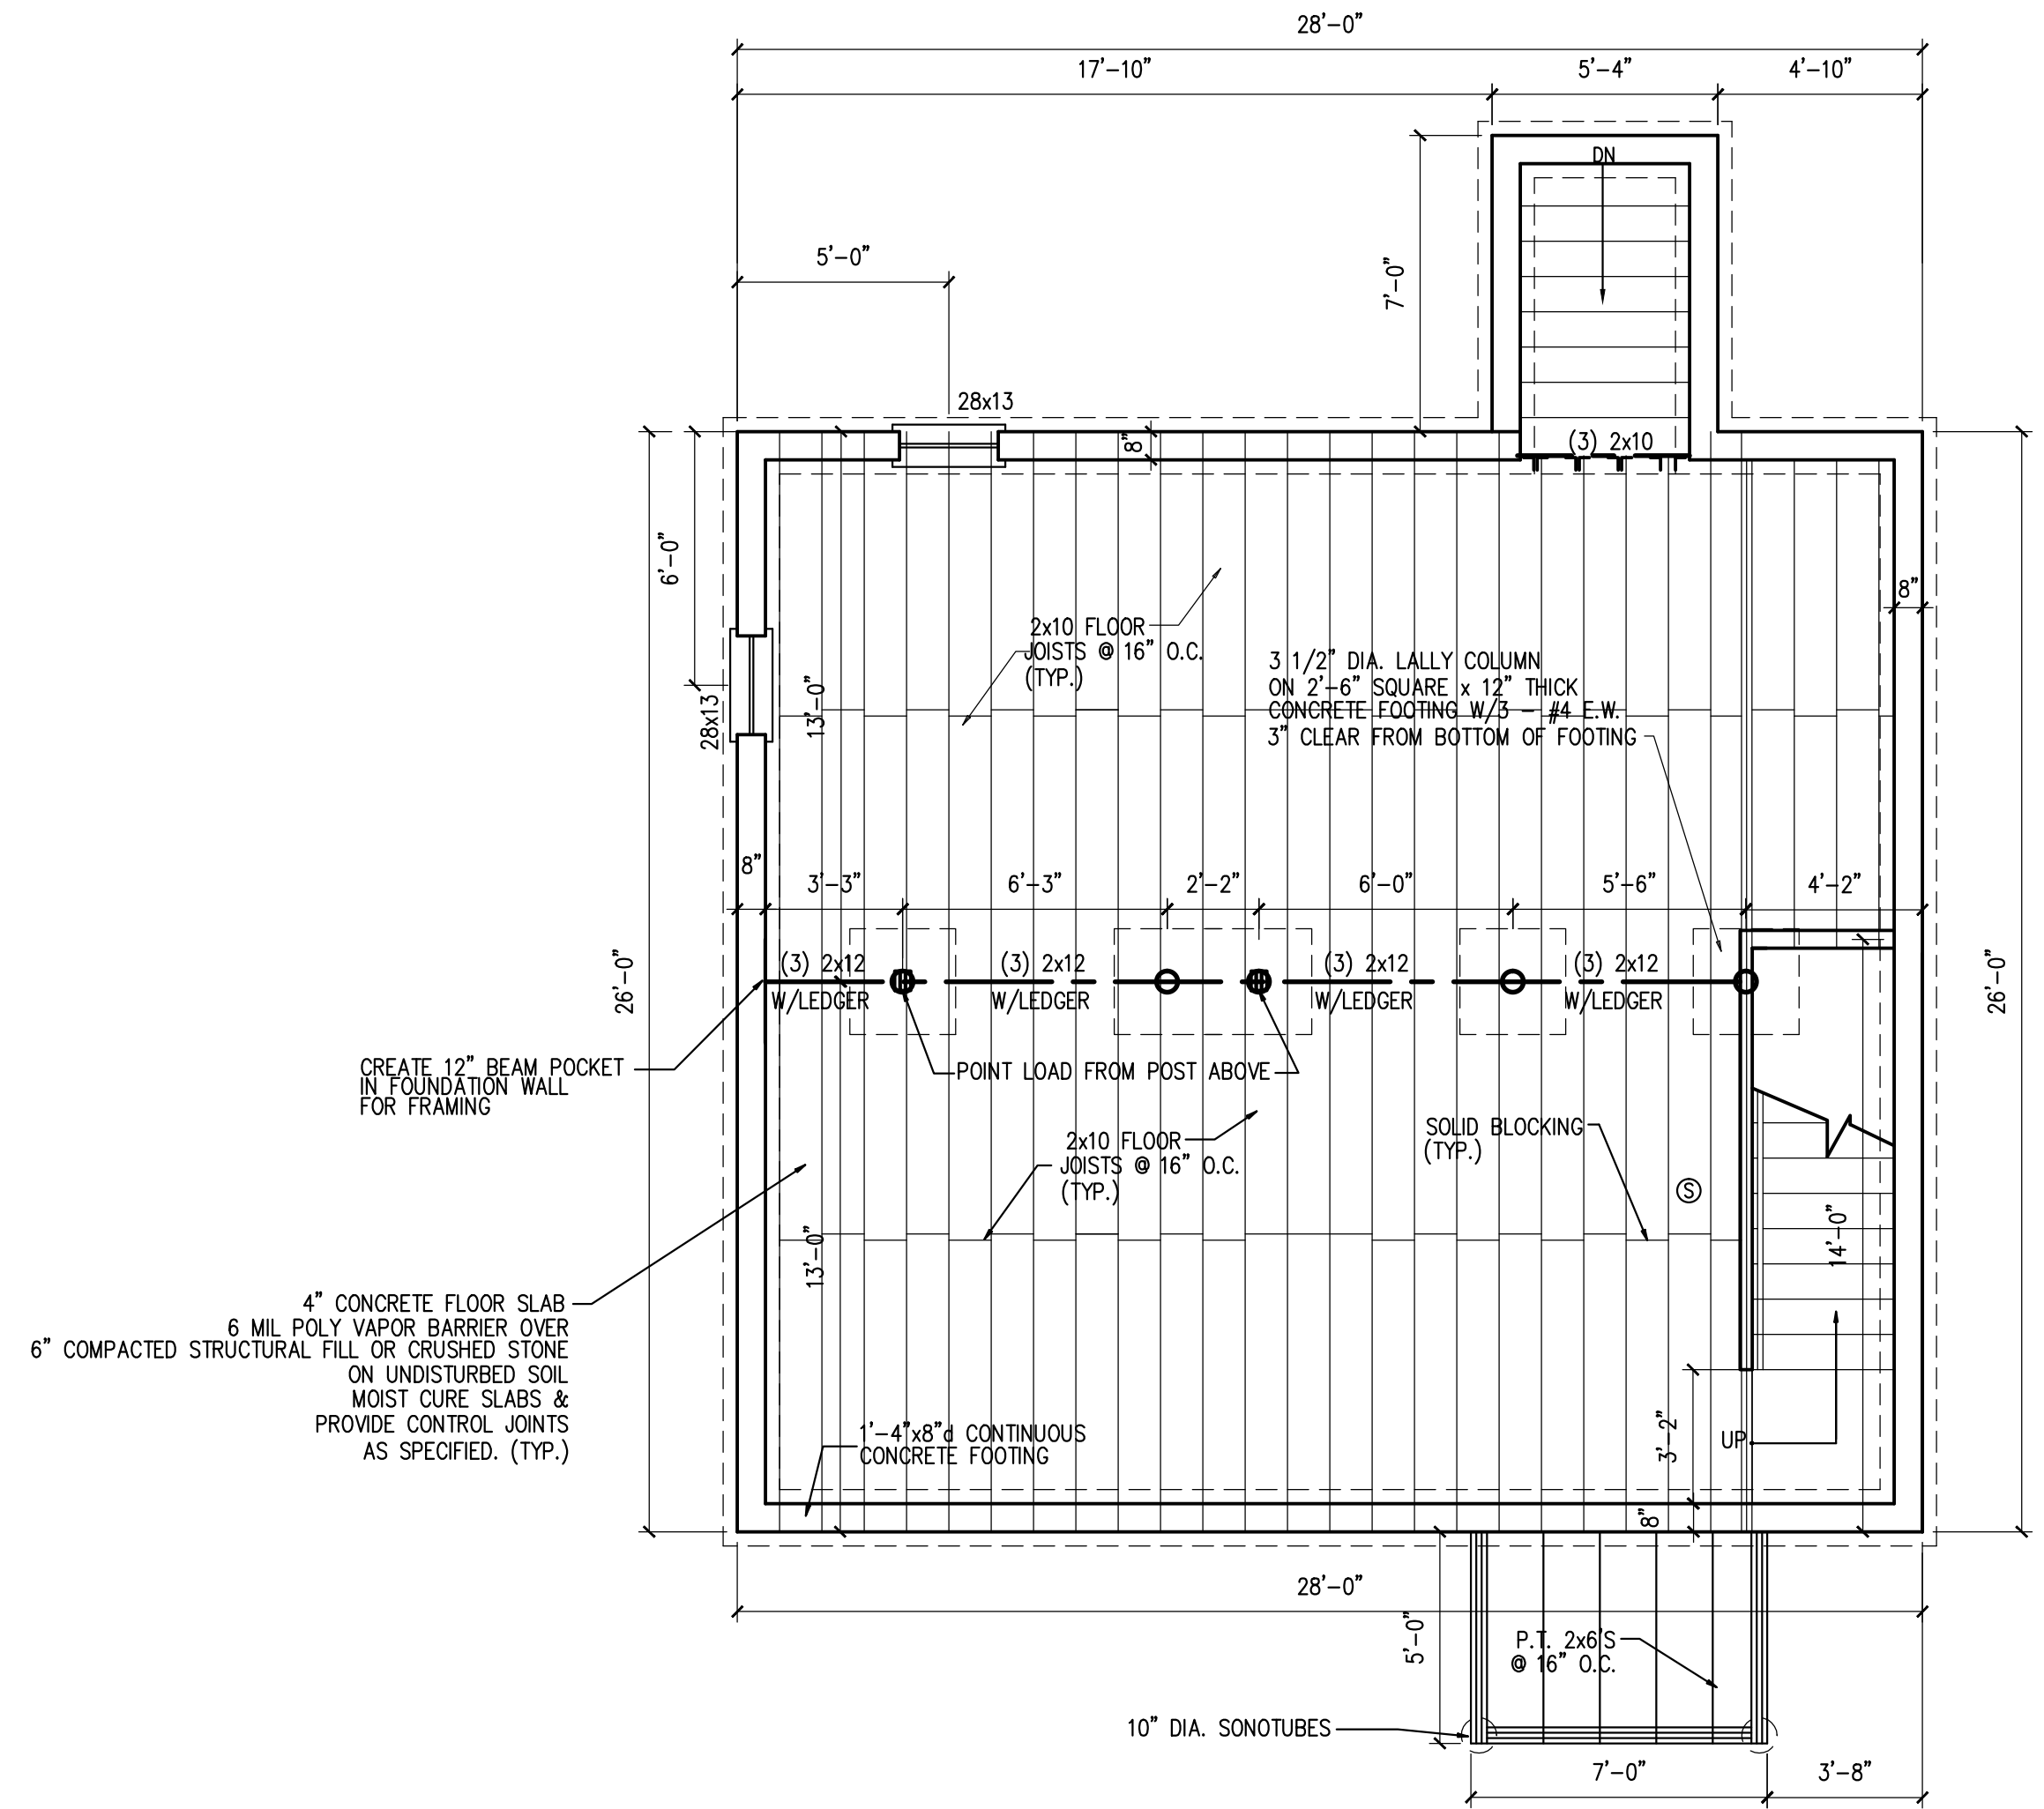

**FOUNDATION / FIRST FLOOR FRAMING PLAN**  
SCALE: 1/4" = 1' - 0"

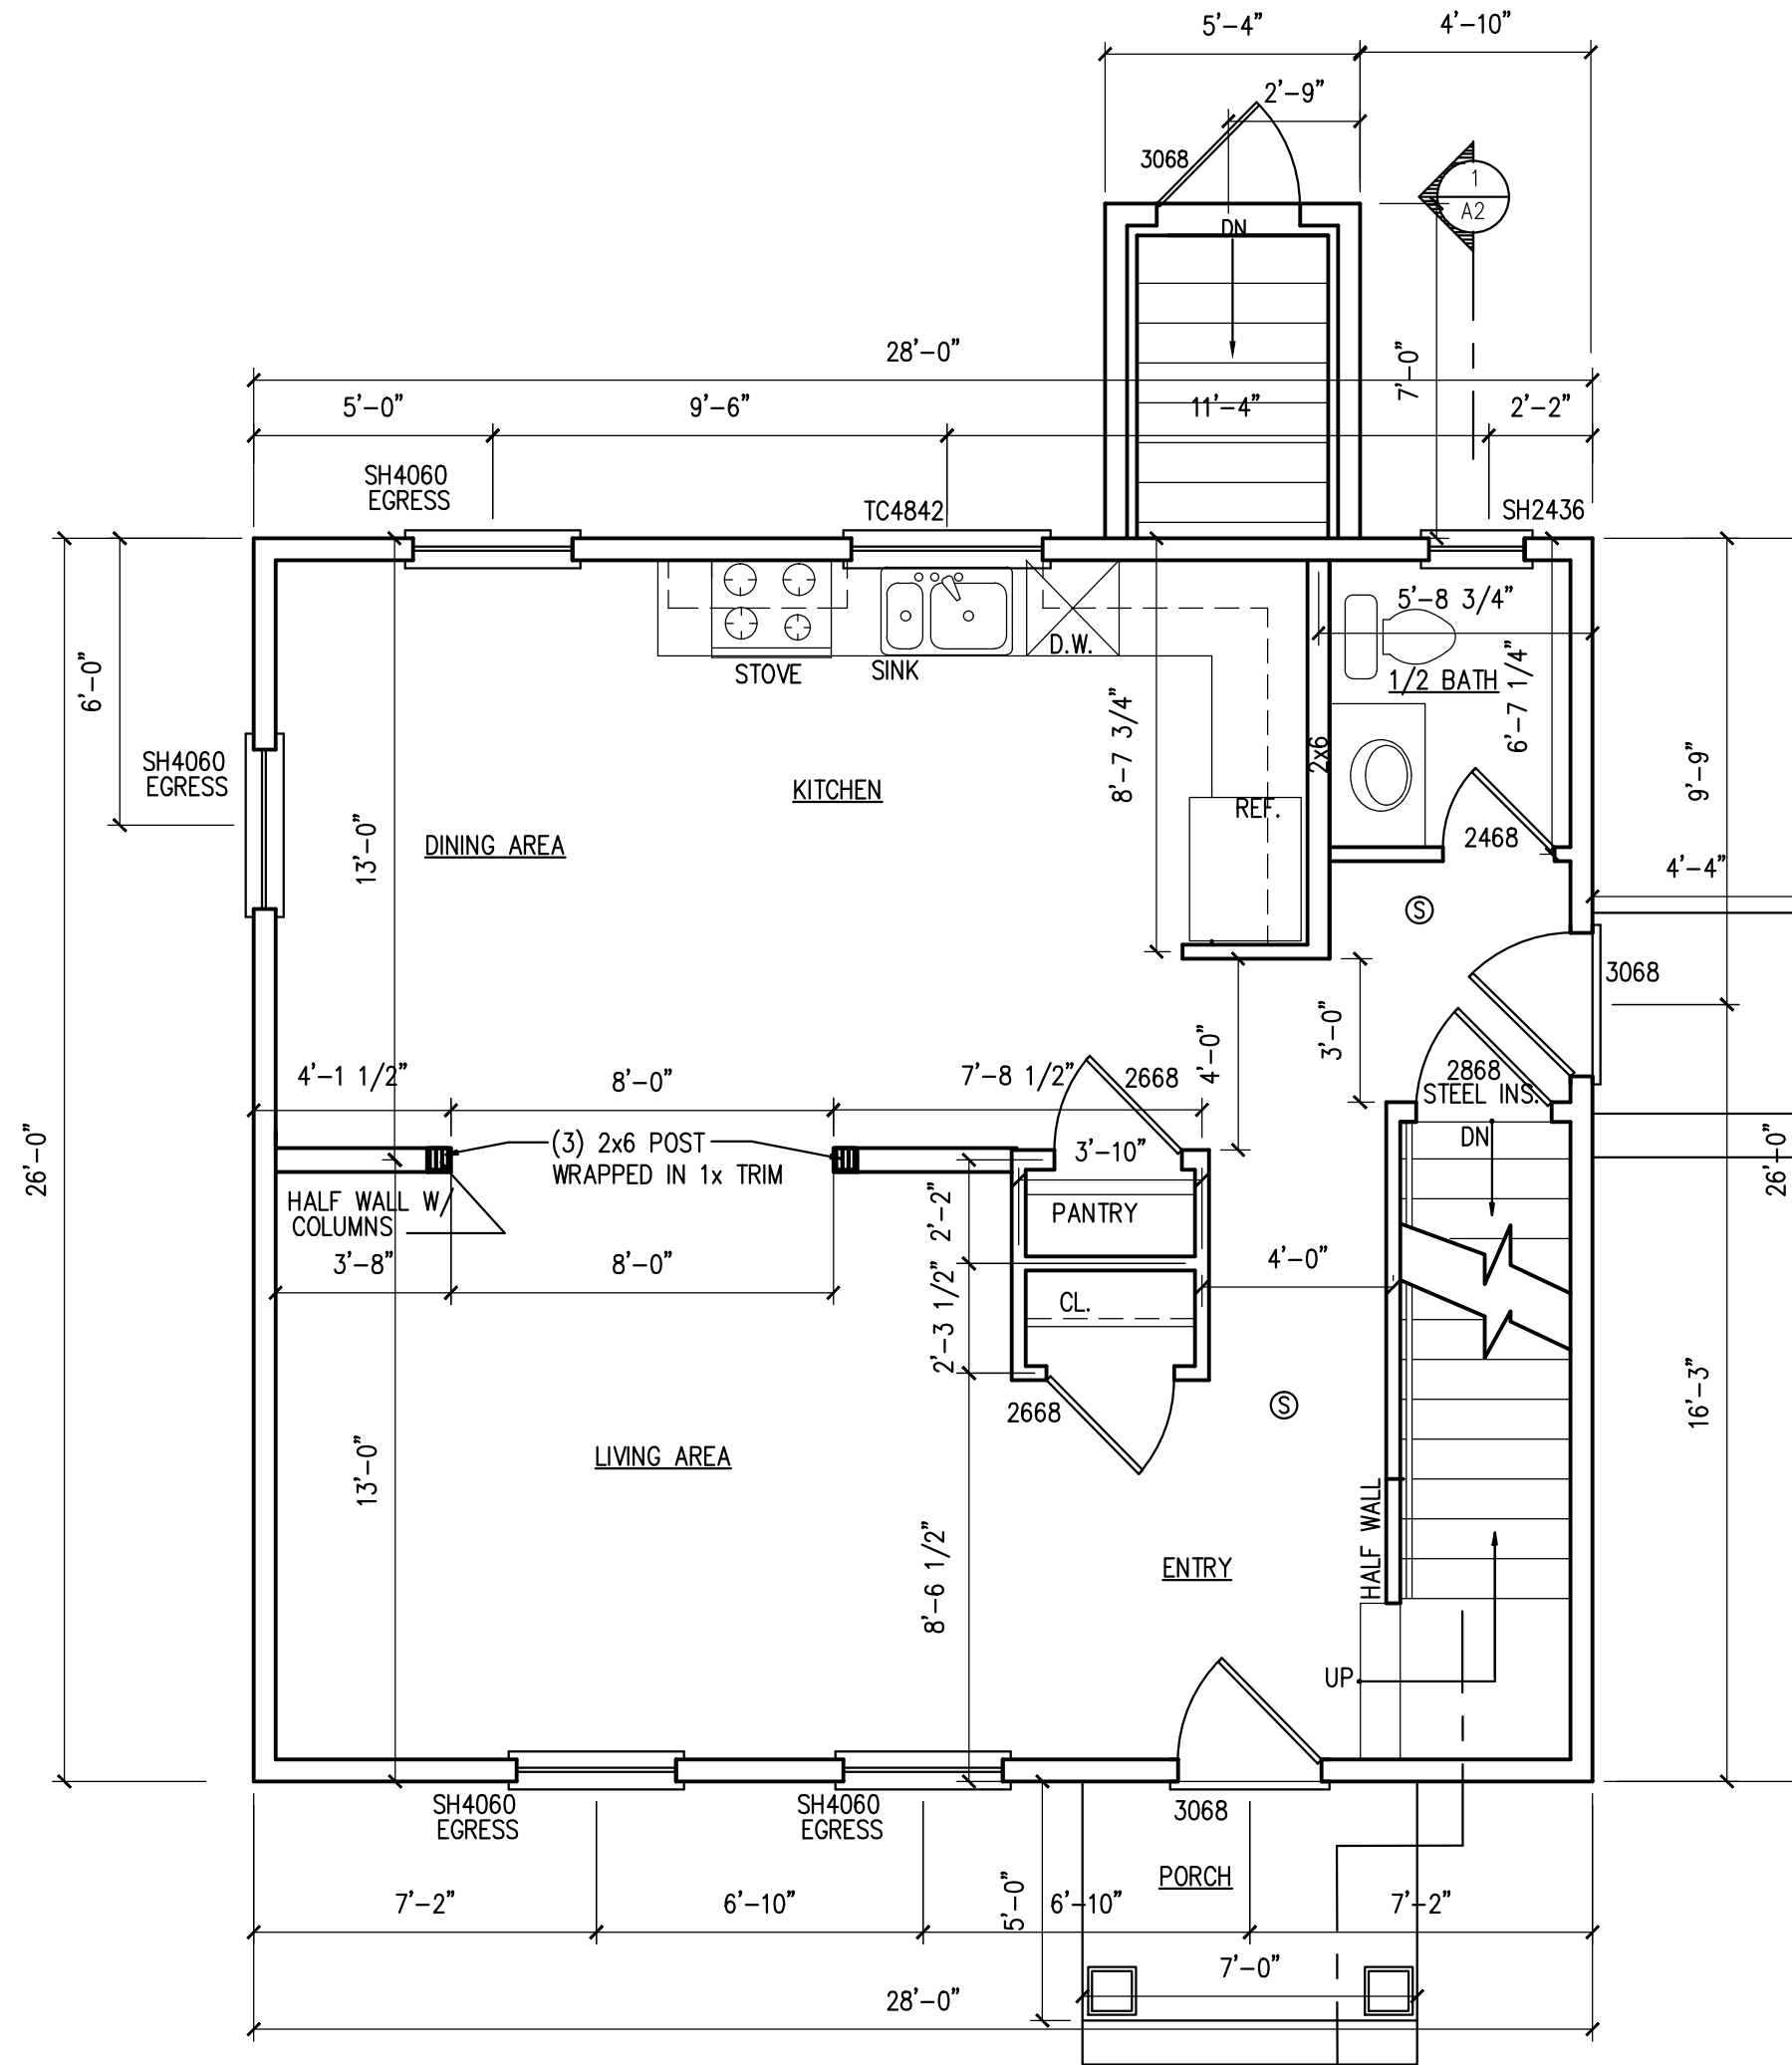

**FIRST FLOOR PLAN**  
728 s.f. SCALE: 1/4" = 1' - 0"

28X26 COLONIAL  
LANE AVENUE  
PORTLAND, MAINE

DRAWINGS THIS SHEET  
FOUNDATION & ROOF PLAN  
FIRST FLOOR PLAN /  
SECOND FLOOR PLAN  
SECOND FLOOR FRAMING PLAN  
ROOF PLAN

DATE  
07/30/14

A1