




ROOF FRAMING PLAN
SCALE: 1/4" = 1' - 0"

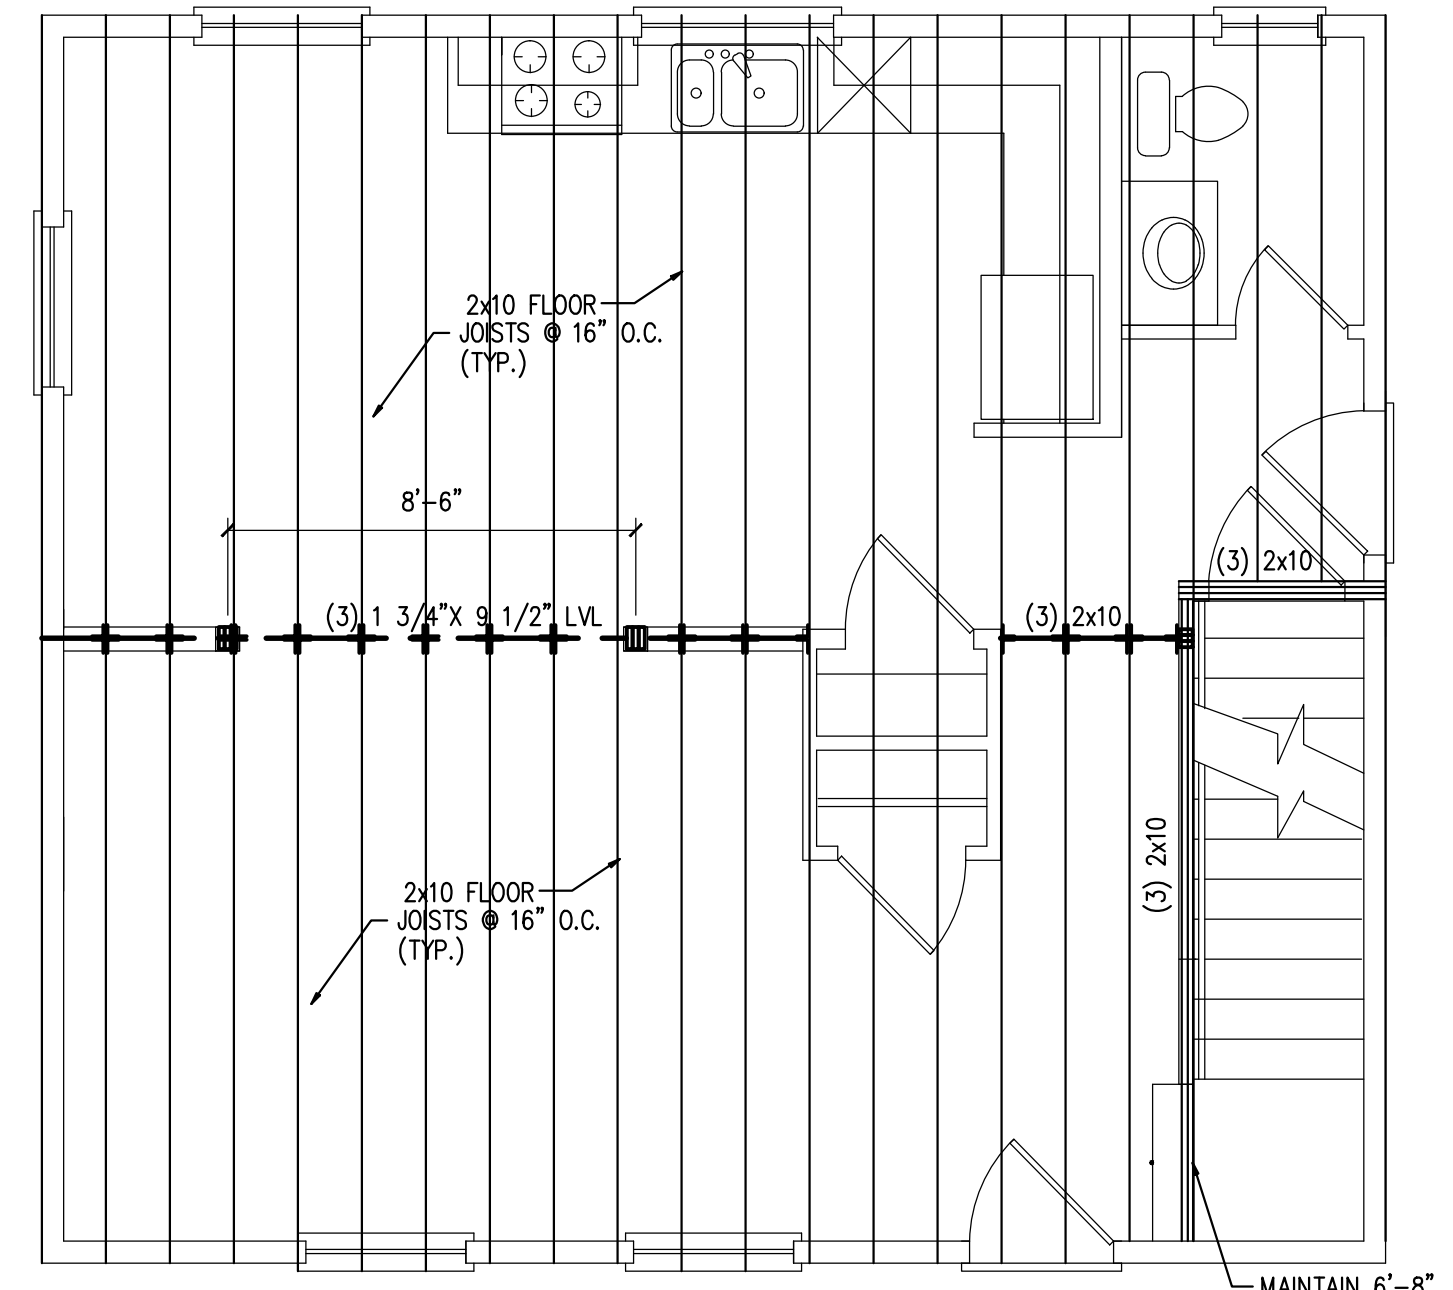


SECOND FLOOR FRAMING PLAN
SCALE: 1/4" = 1' - 0"

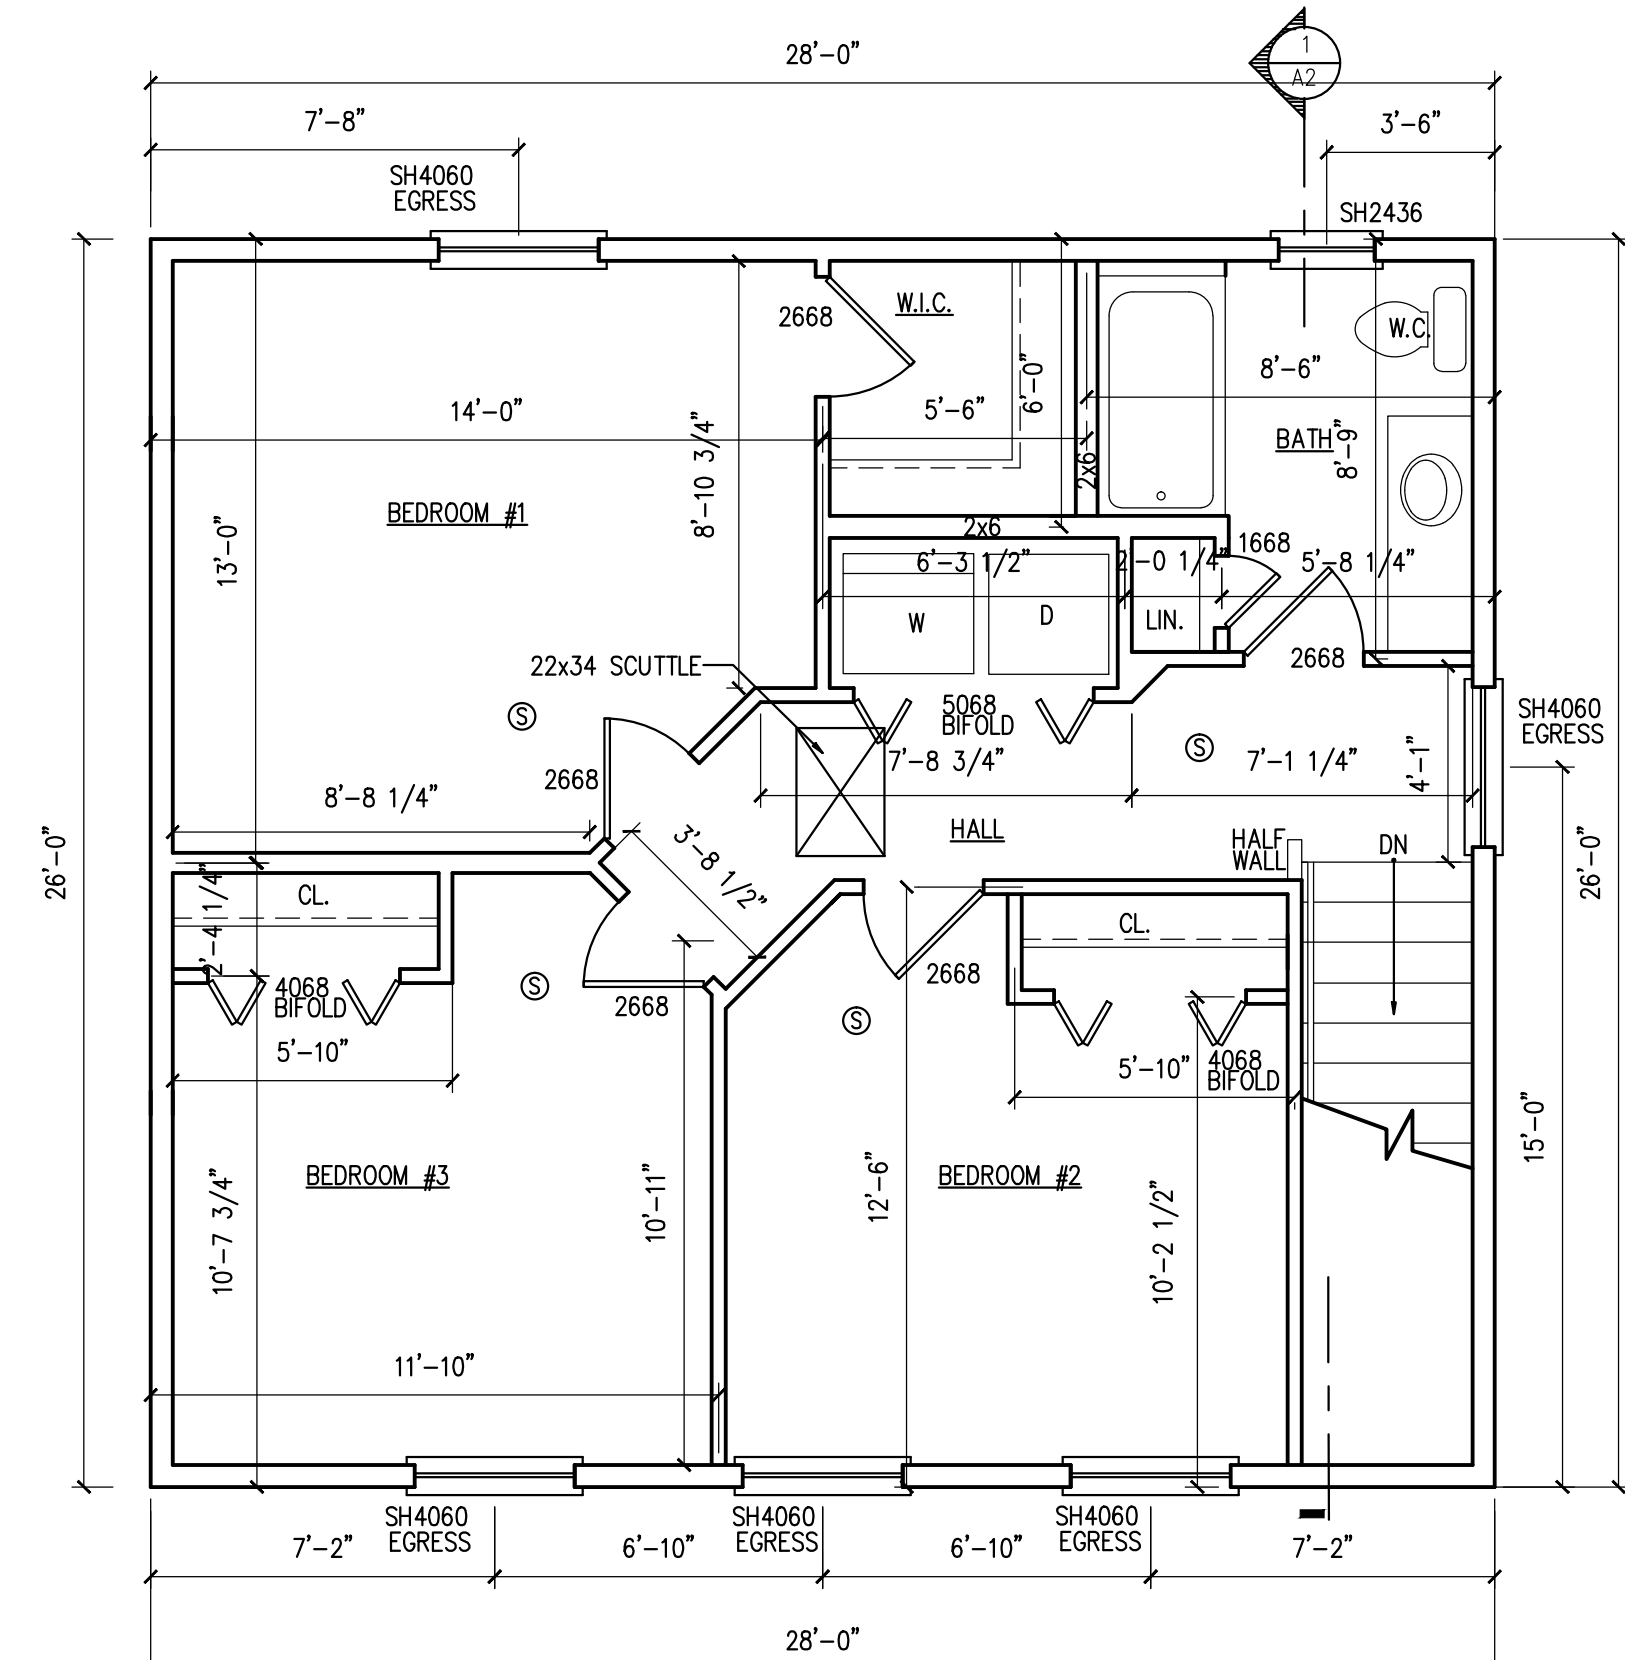


SECOND FLOOR PLAN
728 s.f. SCALE: 1/4" = 1' - 0"

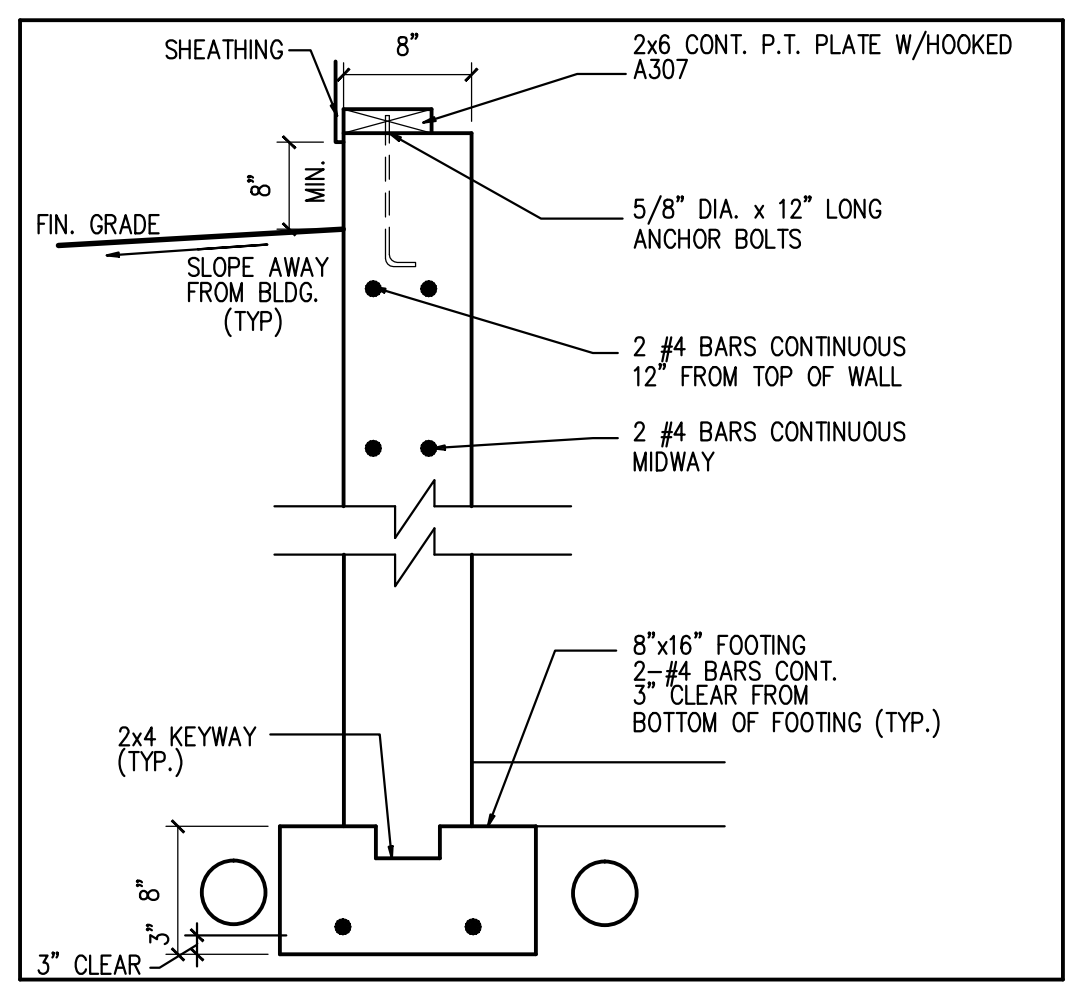


1 TYPICAL FOUNDATION WALL SCALE: 1"=1'-0"

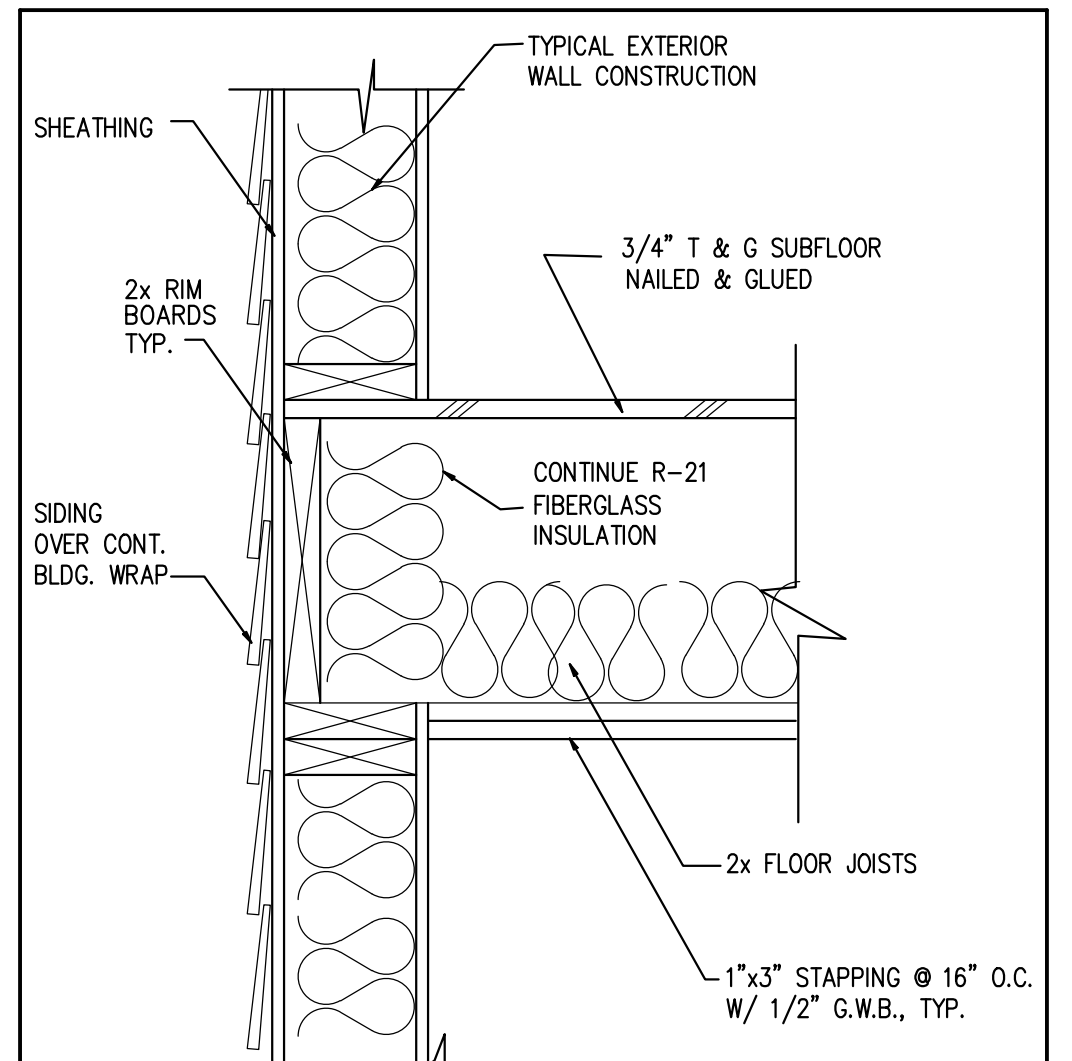

2 FLOOR FRAMING DETAIL 1 1/2" = 1'-0"

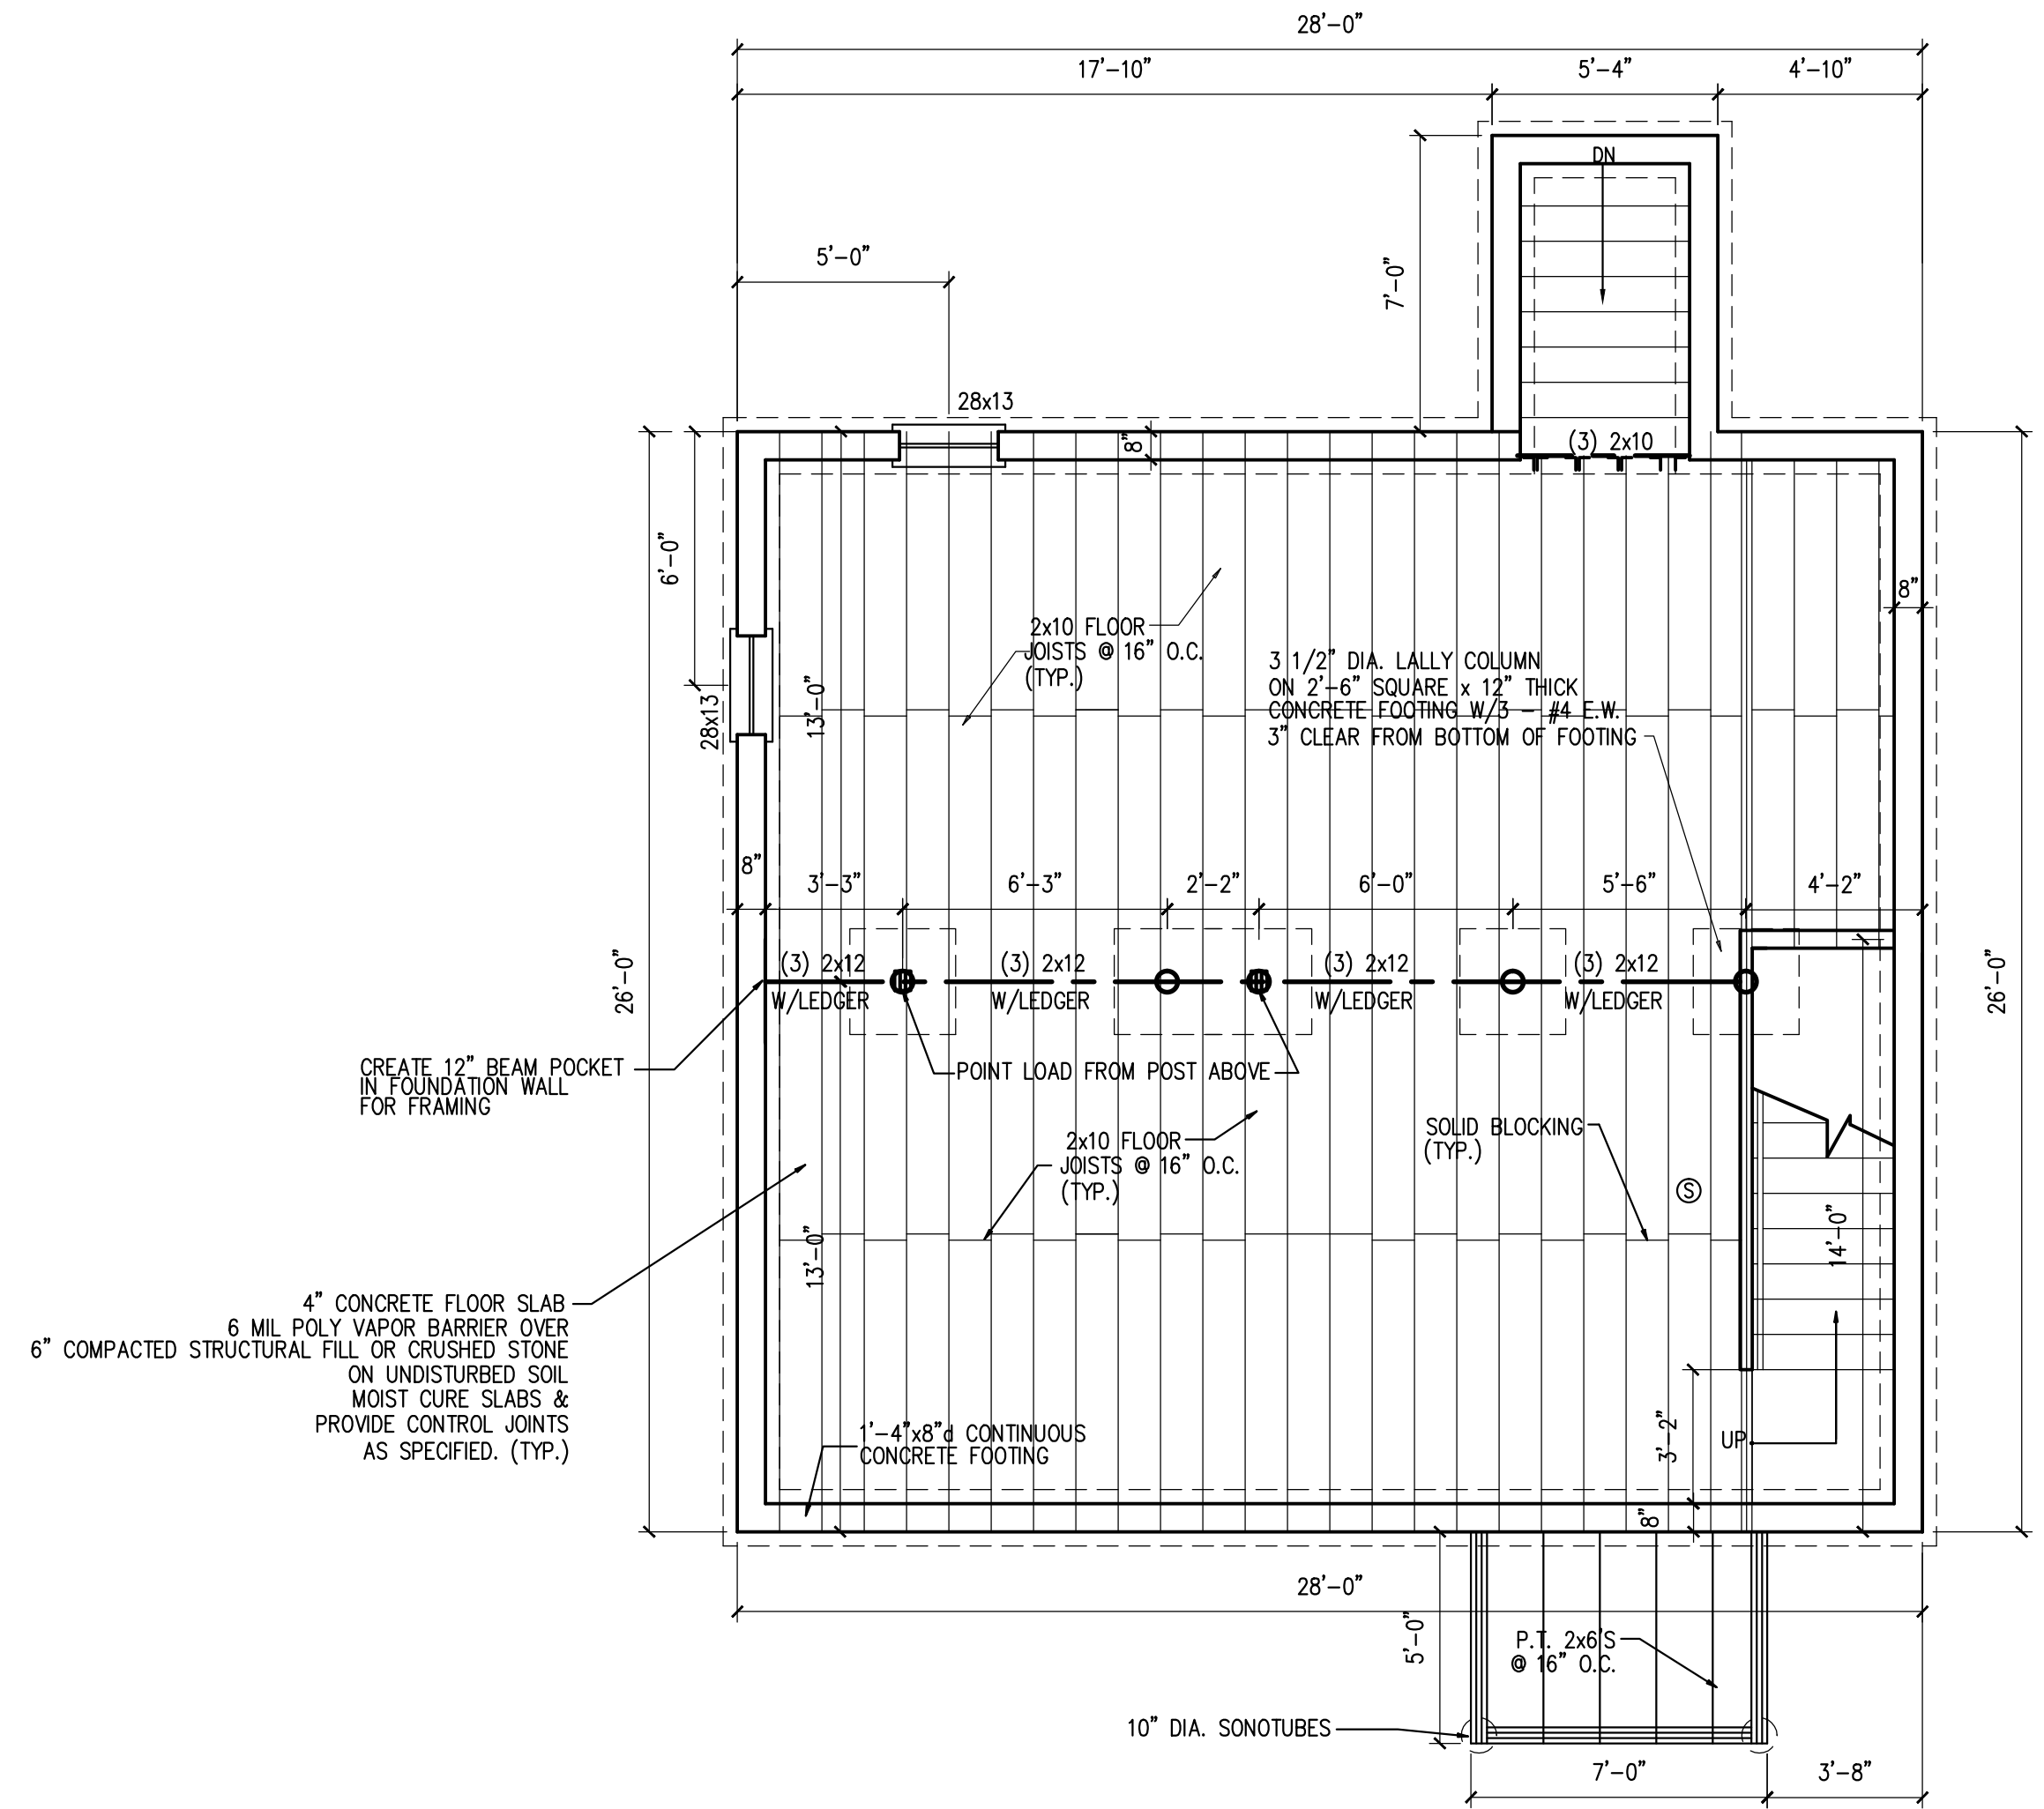

FOUNDATION / FIRST FLOOR FRAMING PLAN
SCALE: 1/4" = 1' - 0"

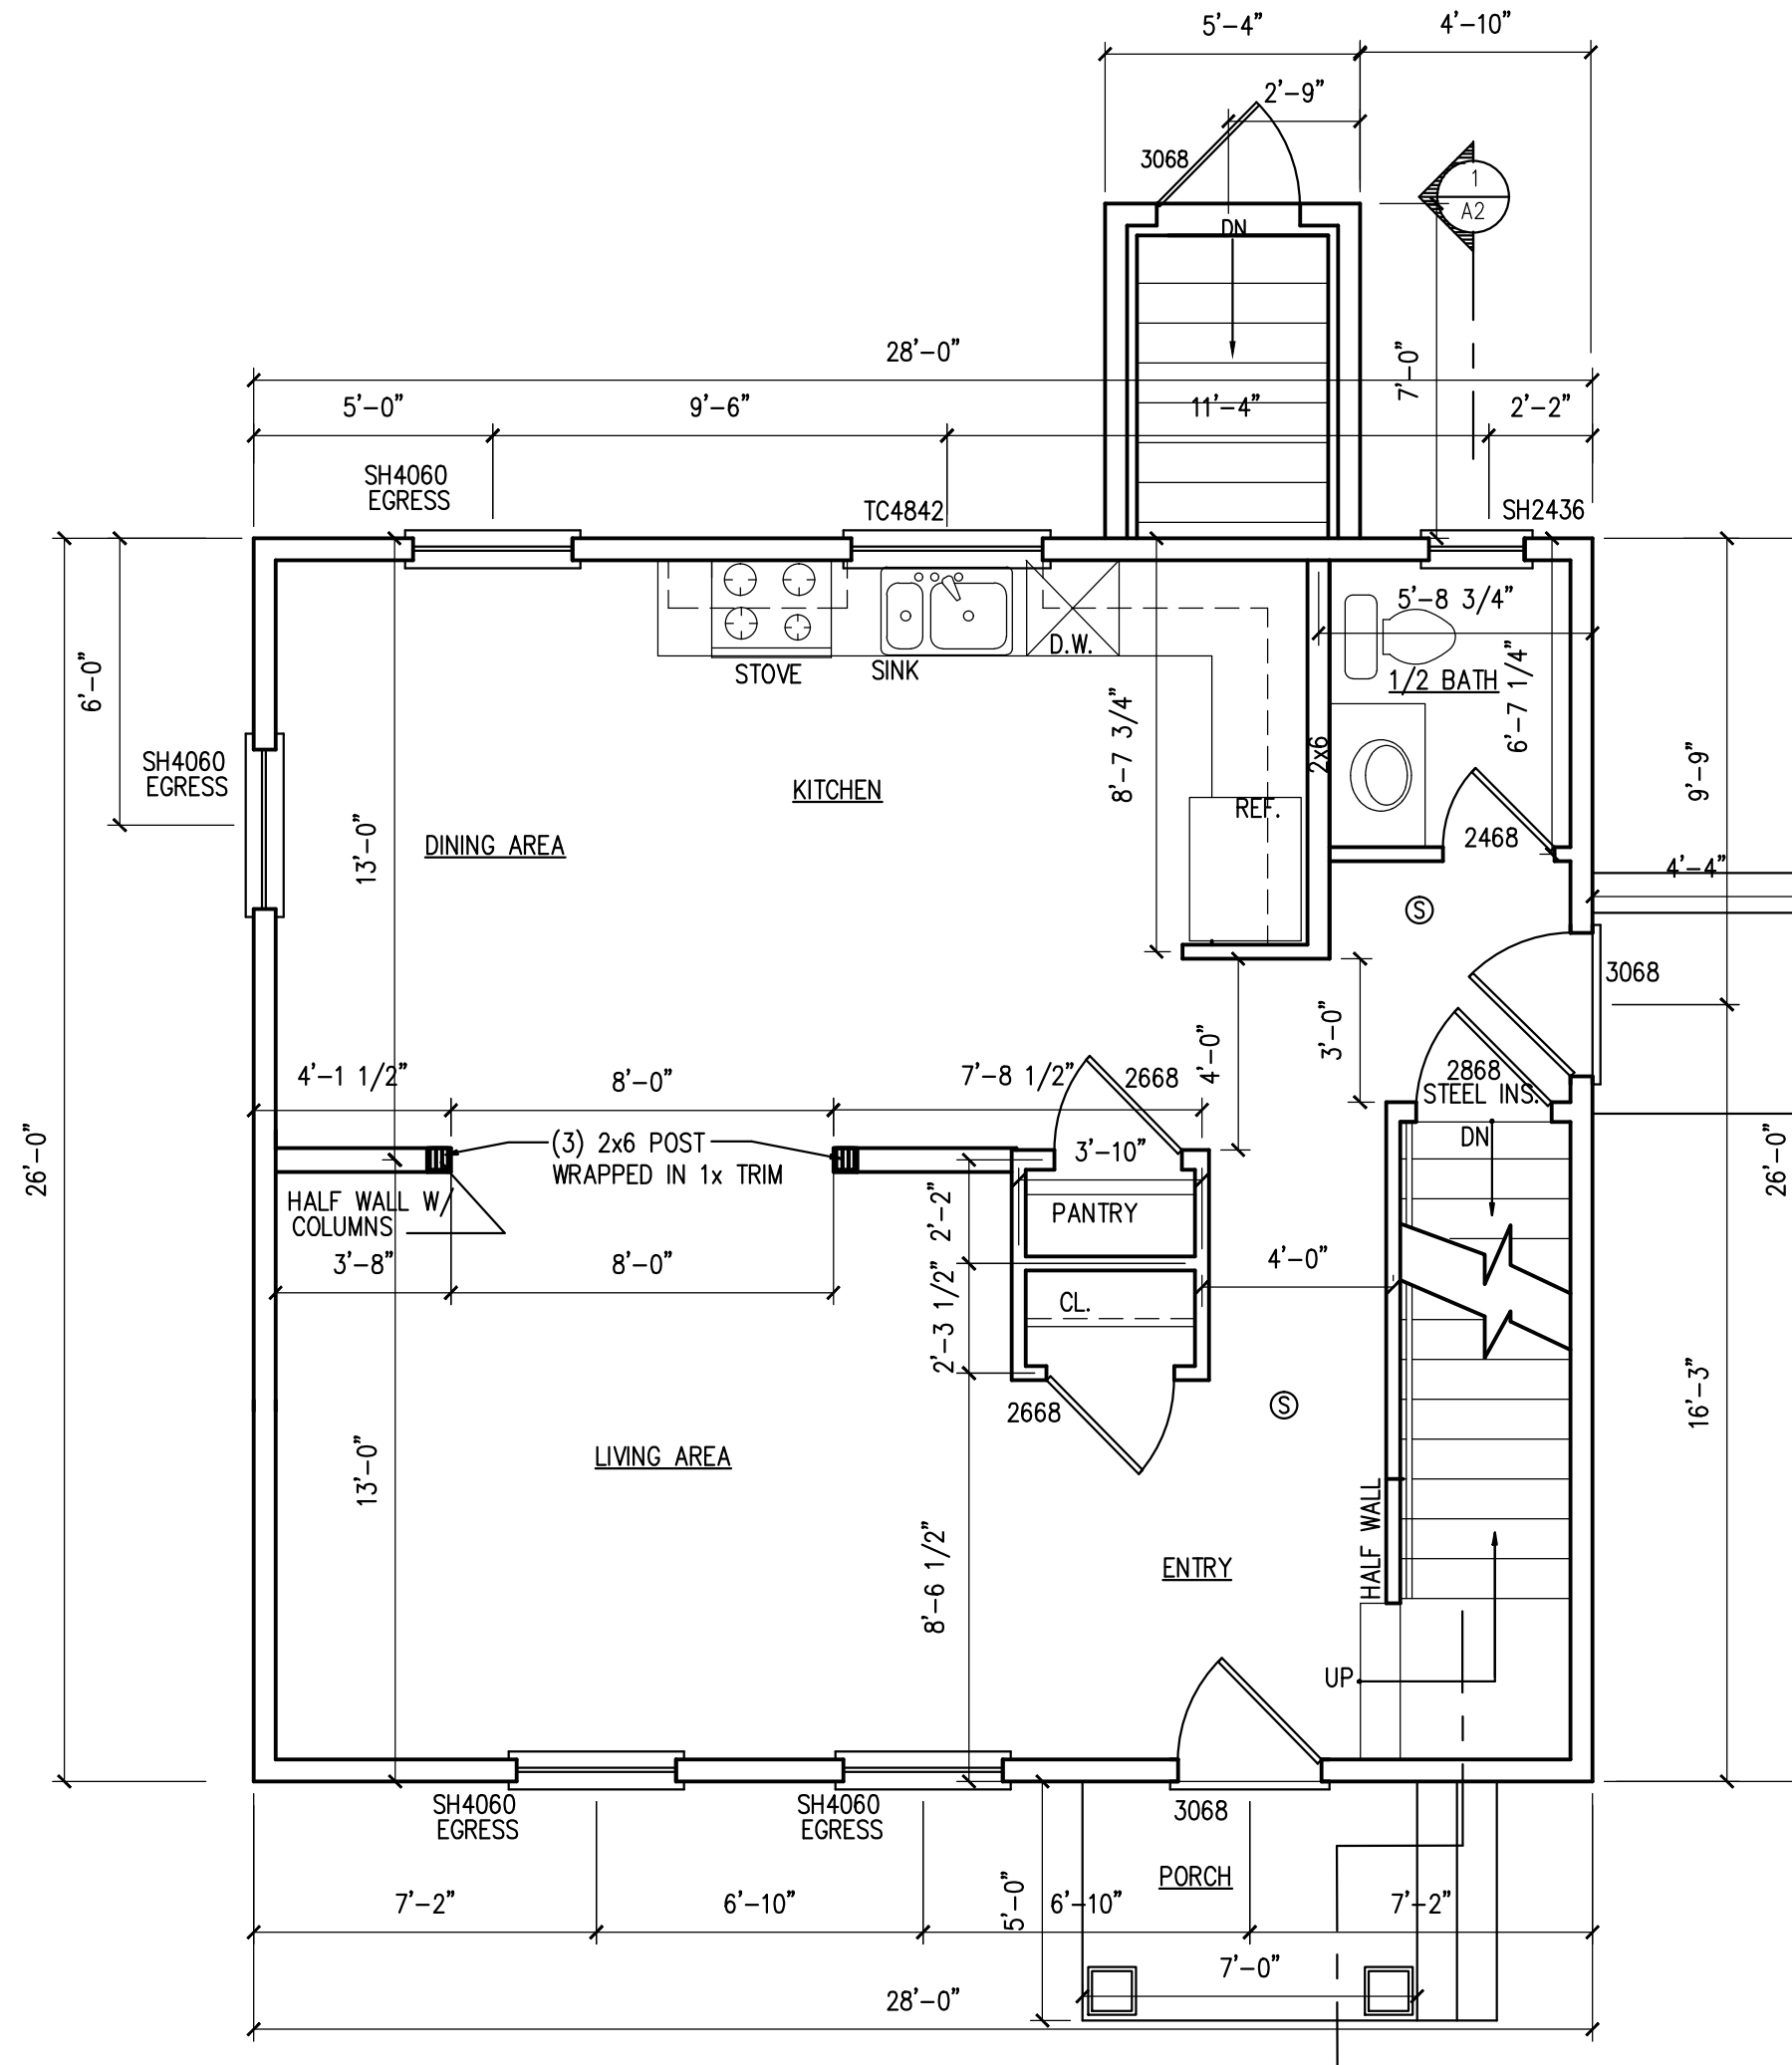

FIRST FLOOR PLAN
728 s.f. SCALE: 1/4" = 1' - 0"

28X26 COLONIAL
LANE AVENUE
PORTLAND, MAINE

DRAWINGS THIS SHEET
FOUNDATION & ROOF PLAN
FIRST FLOOR PLAN /
SECOND FLOOR PLAN
SECOND FLOOR FRAMING PLAN
ROOF PLAN

DATE
08/25/14

A1