




○ FRONT ELEVATION
1/4" = 1'-0"

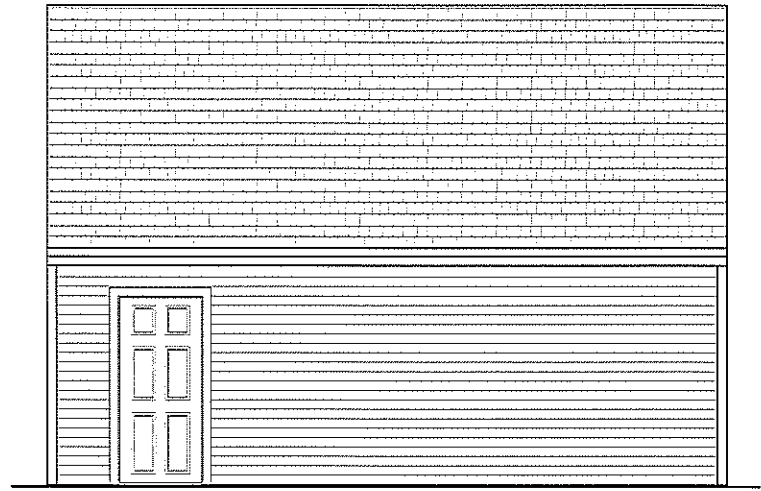

○ RIGHT ELEVATION

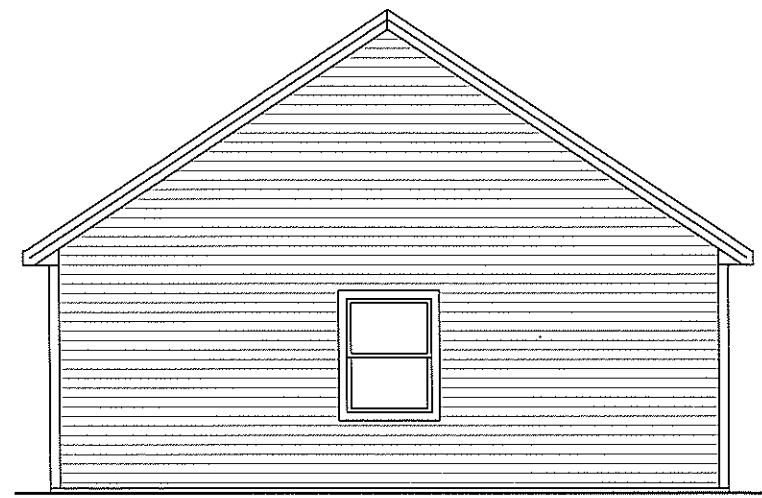

○ REAR ELEVATION

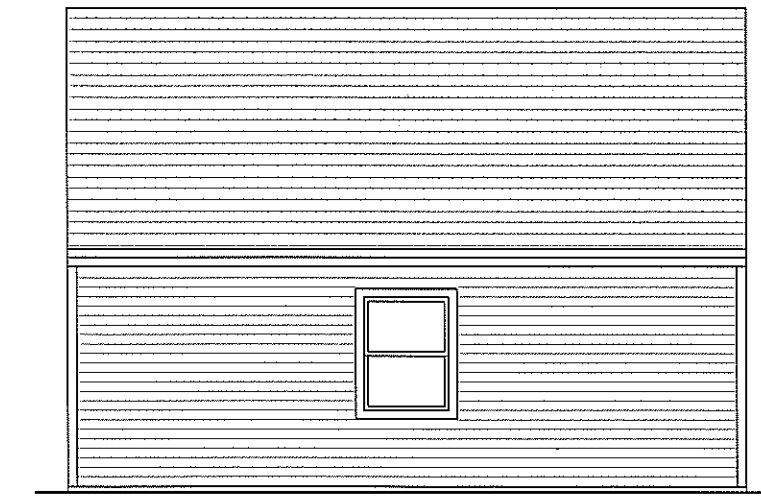

○ LEFT ELEVATION



ELEVATIONS
THE PLEASANT
24X24 2-CAR GARAGE

THIS INFORMATION IS PROVIDED TO OUR CUSTOMERS AS A SERVICE OF HANCOCK LUMBER. HANCOCK LUMBER AND ITS EMPLOYEES DO NOT WARRANT THE QUALITY OF THE PRODUCT OF ANY ARCHITECT, ENGINEER, ARCHITECTURAL FIRM, OR ANY OTHER PARTY. REGISTERED ARCHITECTS WITHIN THE STATE OF MAINE, AND CUSTOMERS MAY WANT TO CONSULT WITH AN ARCHITECT BEFORE TAKING FINAL ACTION WITH REGARD TO ANY BUILDING OR RENOVATION PROJECT. HANCOCK LUMBER DOES NOT GUARANTEE THE SOUNDNESS OR SUITABILITY OF THE INFORMATION FOR ANY PURPOSE OF THE CUSTOMER.

Revisions:	
Date :	
Scale : 1/4"=1'-0"	
Drawn By:	
Project: G2424	
Sheet Number:	