


FOUNDATION PLAN
1/4" = 1'-0"

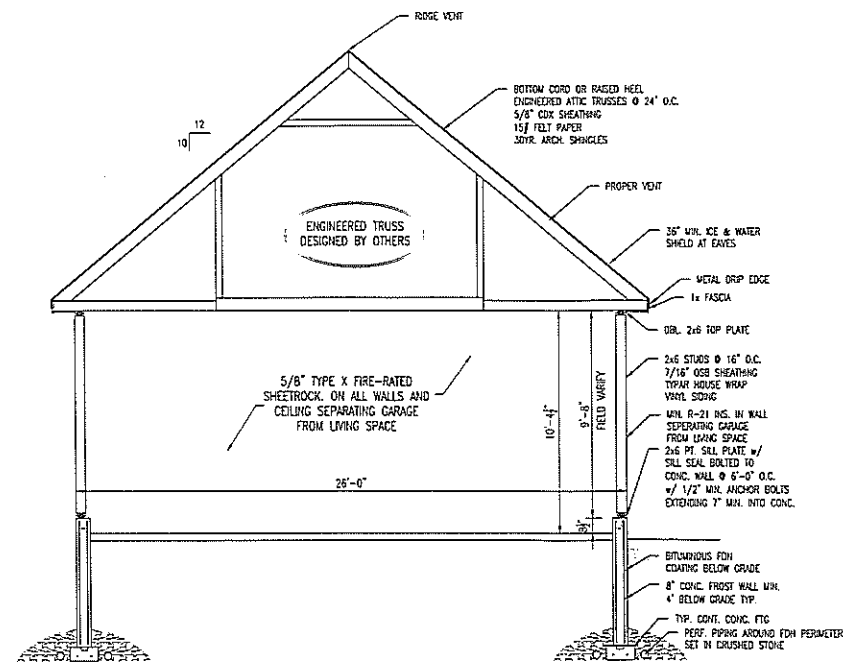

S-1
1/4" = 1'-0"

CONSTRUCTION NOTE
CONTRACTOR TO VERIFY GRADE AND ALL DIMENSIONS IN FIELD BEFORE CONSTRUCTION. DESIGN SHOWN MAY DIFFER FROM ACTUAL FINISHED CONSTRUCTION. FINAL MATERIALS, WINDOW/DOOR LOCATIONS AND SIZES, TO BE DETERMINED PER OWNER/CONT. OR LOCAL CODES.



PROPOSED FDN & SECTION PLANS
HILL, ADDITION/REMODEL
WINDHAM, ME

THIS INFORMATION IS PROVIDED TO OUR CUSTOMERS AS A SERVICE OF HANCOCK LUMBER. CUSTOMERS SHOULD APPRECIATE, HOWEVER, THAT THIS INFORMATION IS NOT THE WORK PRODUCT OF ANY ARCHITECT. NEITHER HANCOCK LUMBER NOR ANY OF ITS EMPLOYEES ARE RESPONSIBLE FOR ANY ERRORS OR OMISSIONS. IT IS THE RESPONSIBILITY OF THE ARCHITECT WITH AN ARCHITECT BEFORE MAKING FINAL ACTION WITH REGARD TO ANY BUILDING OR STRUCTURE. CUSTOMERS SHOULD ALSO APPRECIATE THAT, BY PROVIDING CUSTOMERS WITH THIS INFORMATION, HANCOCK LUMBER DOES NOT GUARANTEE THE SOUNDNESS OR SOUNDNESS OF THE INFORMATION FOR ANY PURPOSE OF THE CUSTOMER.

Revisions:

REVISED: 06/18/14
REVISED: 02/15/14

Date : 04/28/11
Scale : 1/4" = 1'-0"
Drawn By: JTM
Project: GW030711
Sheet Number: