



**Addition to
 28 Farnham Street**

Portland, Maine


MATERIALS SCHEDULE

A	Cast in Place Concrete
A1	Concrete Slab on Grade
A2	Concrete Pavers
B	Wood Framing
B1	Plywood Sheathing
B2	Wood Blocking
B3	Exterior Trim
B4	Interior Wood Trim
B5	Fir V-Match Siding
B6	Structural Member
C	Cement-Fiber Lap Siding
C1	Vinyl Lap Siding
C2	Fiberglass Insulation
D	Rigid Insulation
D1	Dampproofing
D2	Roofing Underlayment
D3	Asphalt Fiberglass Roof Shingles
D4	Metal Roof Edge
D5	Metal Soffit Vent
E	Metal Flashing
E1	Vapor Barrier
E2	Air Infiltration Barrier
F	Vinyl Window
F1	Masonite Door
F2	Wood Door
F3	Fiberglass Door
G	Gypsum Board
G1	Tile Backer Board
G2	Moisture Resistant Gypsum Board
H	Fire Retardant Gypsum Board
J	Wood Strip Flooring
J2	Ceramic Tile
K	Concrete Slab Sealer
K1	Custom Millwork
K2	Solid Surface Countertop
K3	Wood Louver
K4	Painted Finish
L	Stain and Clear Finish
L1	Crushed Stone
M	Compacted Fill
M1	Foundation Drain
N	Pine V-Match Siding
N1	Sealant
O	Bituminous Asphalt Paving
O1	Light Fixture
P	Heat Exchanger
Q	Ceiling Fan
R	Lawn Area
R1	Plant Bed Area
R2	Existing Tree to Remain
S	Composite Decking
S1	Manufactured Wood Cabinets

NOTE: All material designations shown on drawings are for new materials unless noted otherwise.

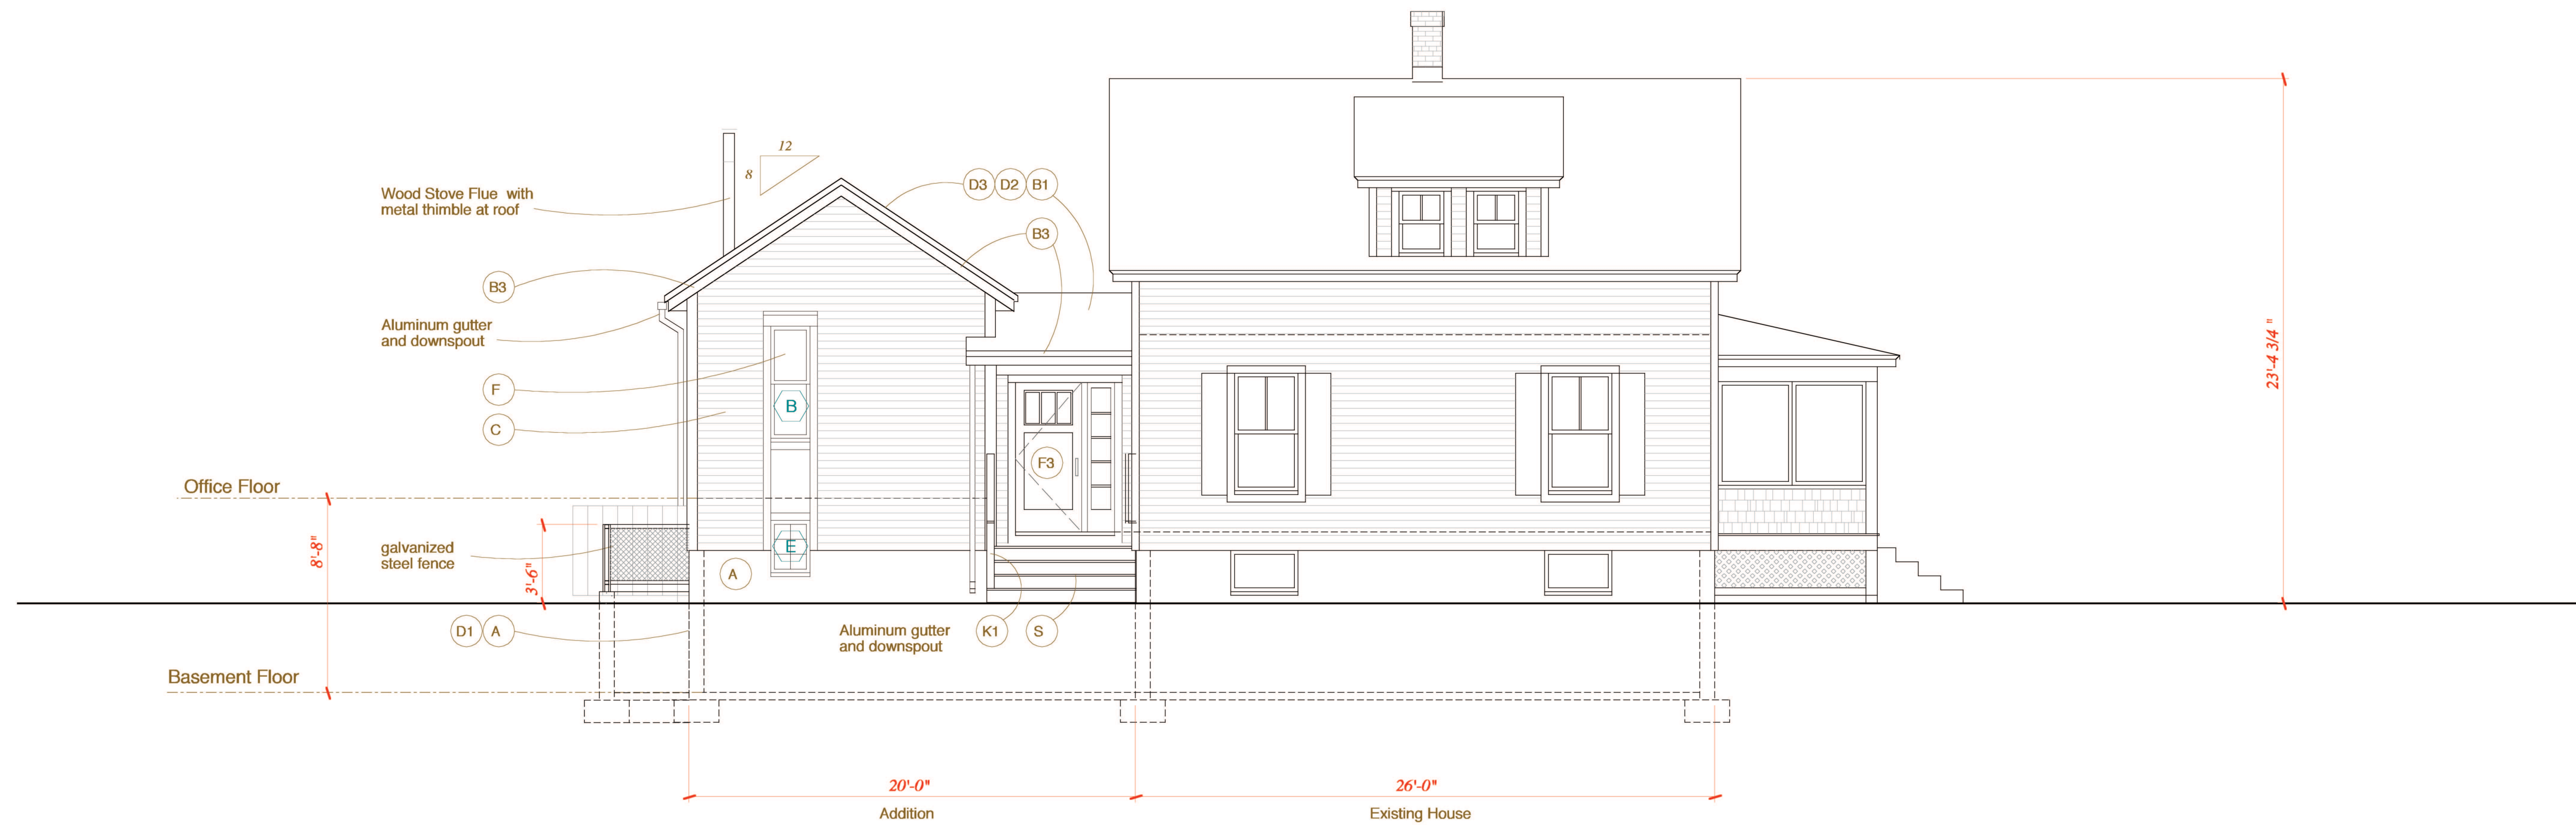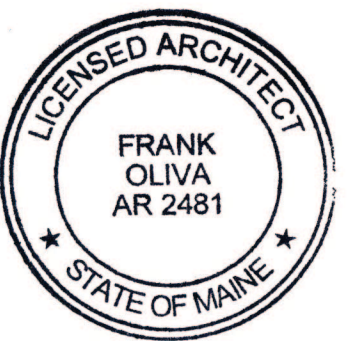

EAST ELEVATION

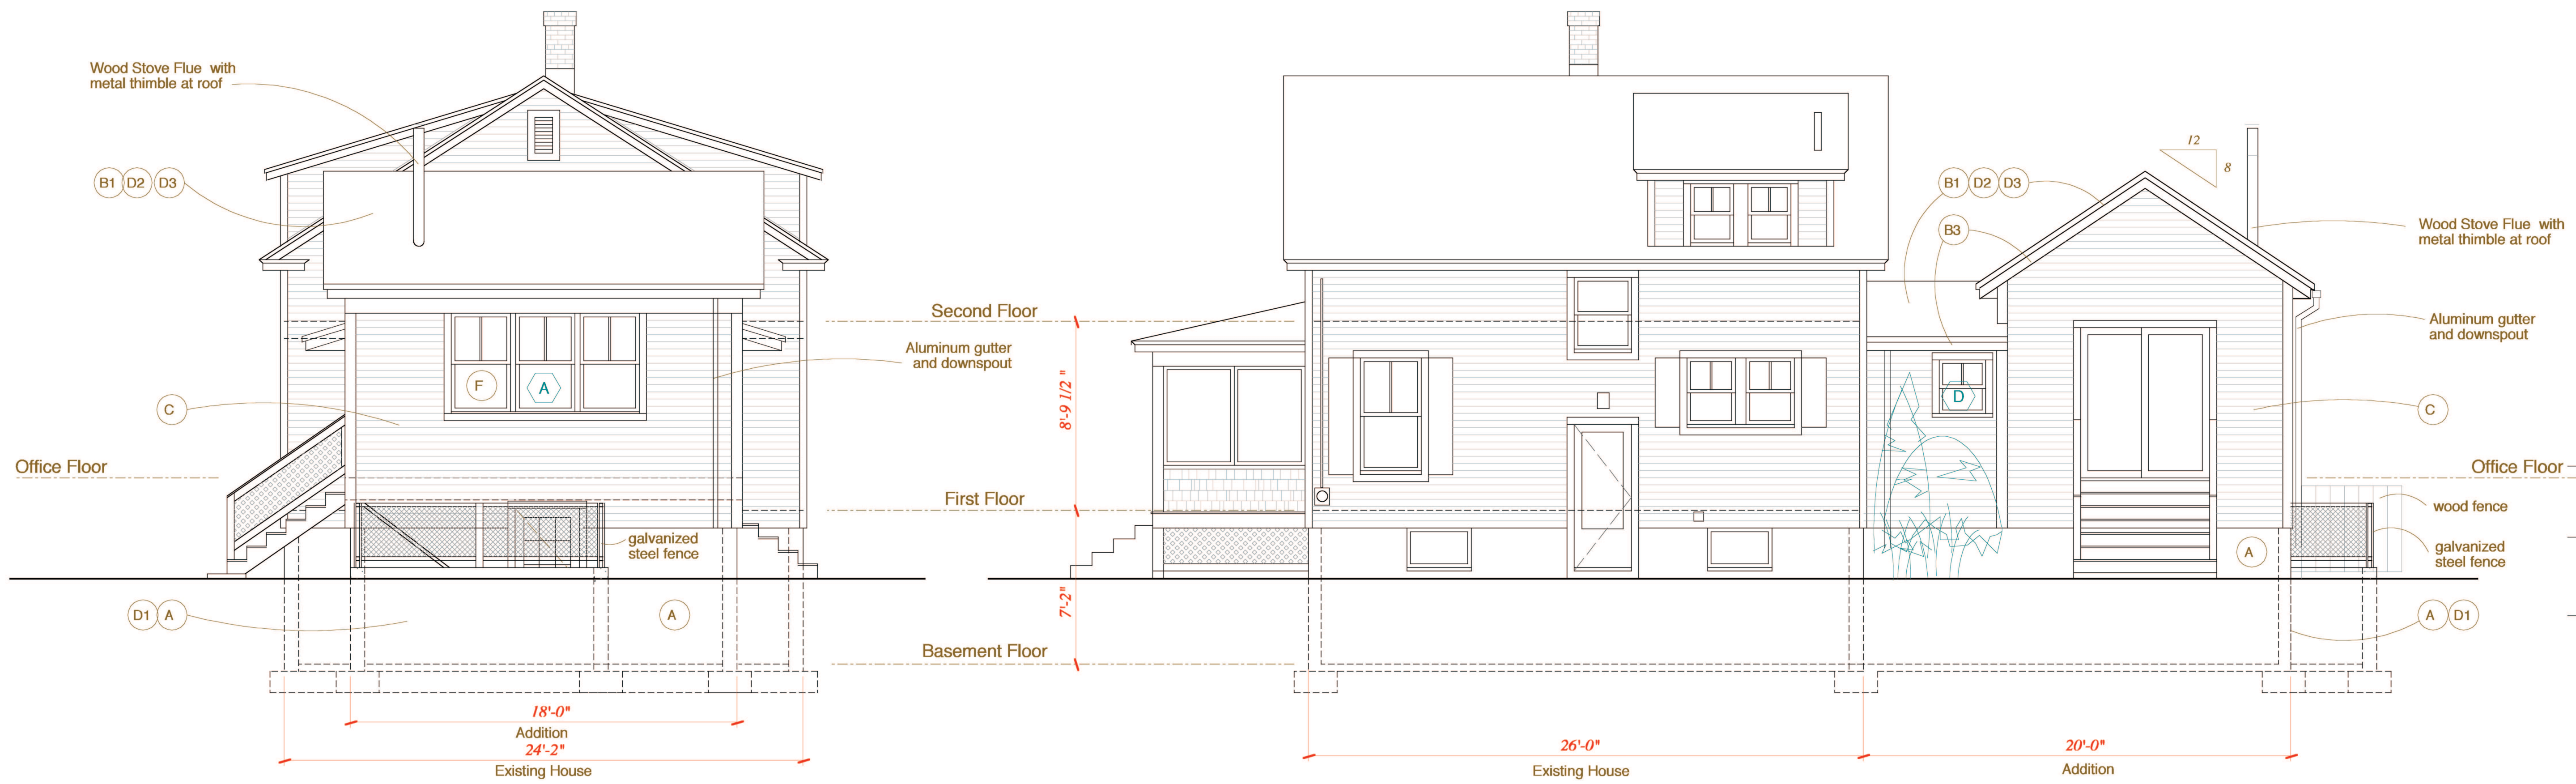

SOUTH ELEVATION

WEST ELEVATION

Revision:

Issue:

Title
Proposed Building Elevations

Scale: Date: 11/10/2014

Drawn By:

Checked By:

Approved By:

Project No: 2014

DWG NO: **A2.1**