

PROPOSED OFFICE BUILDING

473 & 483 RIVERSIDE ST
PORTLAND, ME

APPLICANT:
ACADIA LENDING
GROUP
190 RIVERSIDE ST, UNIT 48
PORTLAND, ME 04103



ENGINEER/SURVEYOR:

SEBAGO
TECHNICS

WWW.SEBAGOTECHNICS.COM
75 John Roberts Rd. Suite 1A South Portland, ME 04106
250 Goddard Rd. Suite B Lewiston, ME 04240
Tel. 207-200-2100 Tel. 207-783-5656

N/F
NORTHERN NEW ENGLAND DISTRICT
COUNCIL OF THE ASSEMBLIES OF GOD
BK: 6529 PG: 325

N/F
EUGENE W. THERIO
BK: 33134 PG: 230

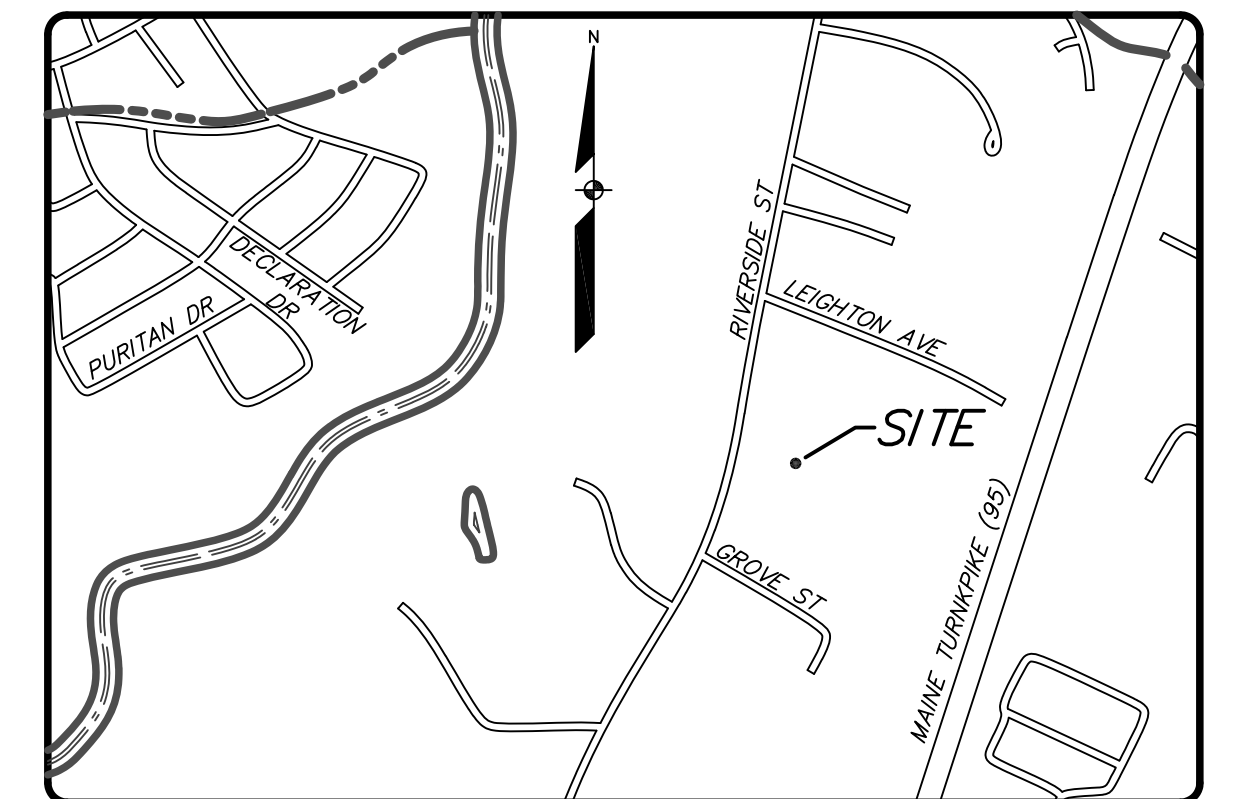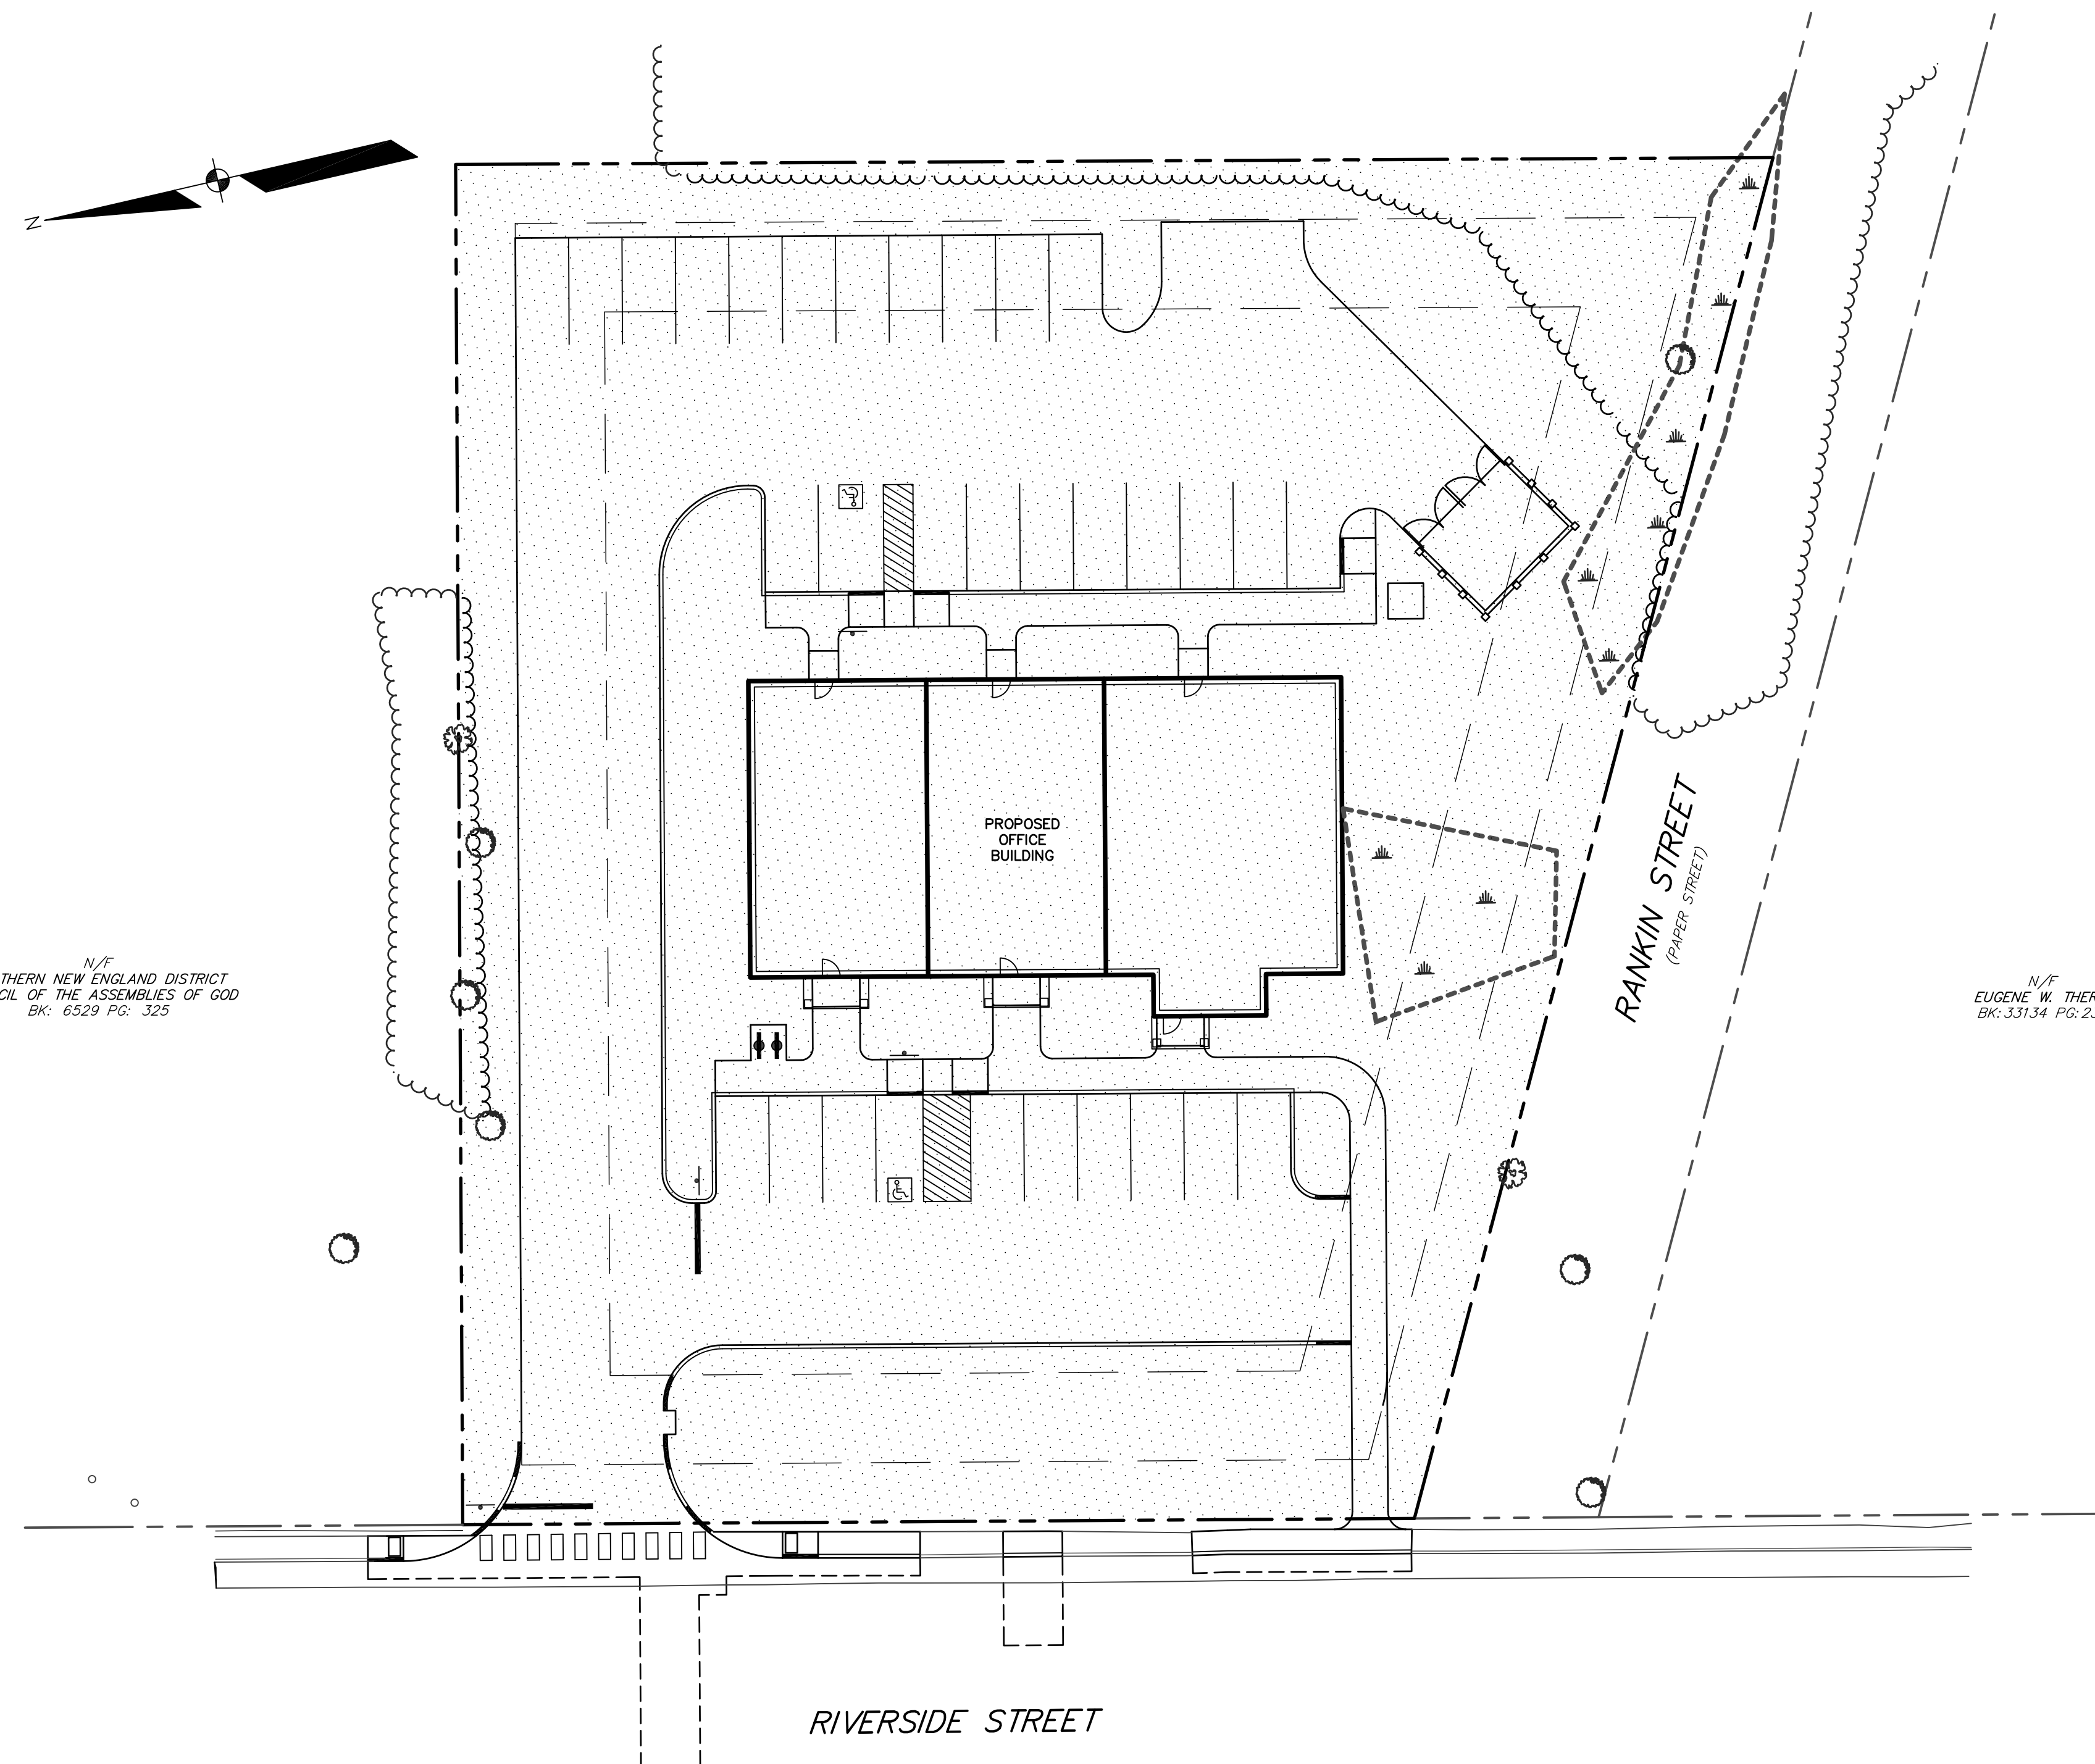

LOCATION MAP

NTS

INDEX OF PLANS

SHEET NO.	SHEET TITLE
1	COVER SHEET
2	EXISTING CONDITIONS PLAN
3	SITE PLAN
4	GRADING & UTILITY PLAN
5	LANDSCAPE PLAN
6	DETAILS
7	DETAILS
8	DETAILS
9	DETAILS
10	DETAILS
11	DETAILS
12	DETAILS
13	PRE-DEVELOPMENT STORMWATER
14	POST-DEVELOPMENT STORMWATER
--	PHOTOMETRIC PLAN

SCALE: 1" = 20'

REVISED THROUGH 04-04-17

16078C.dwg, TAB:C