




FRONT ELEVATION
SCALE: $\frac{1}{8}$ " = 1'-0"

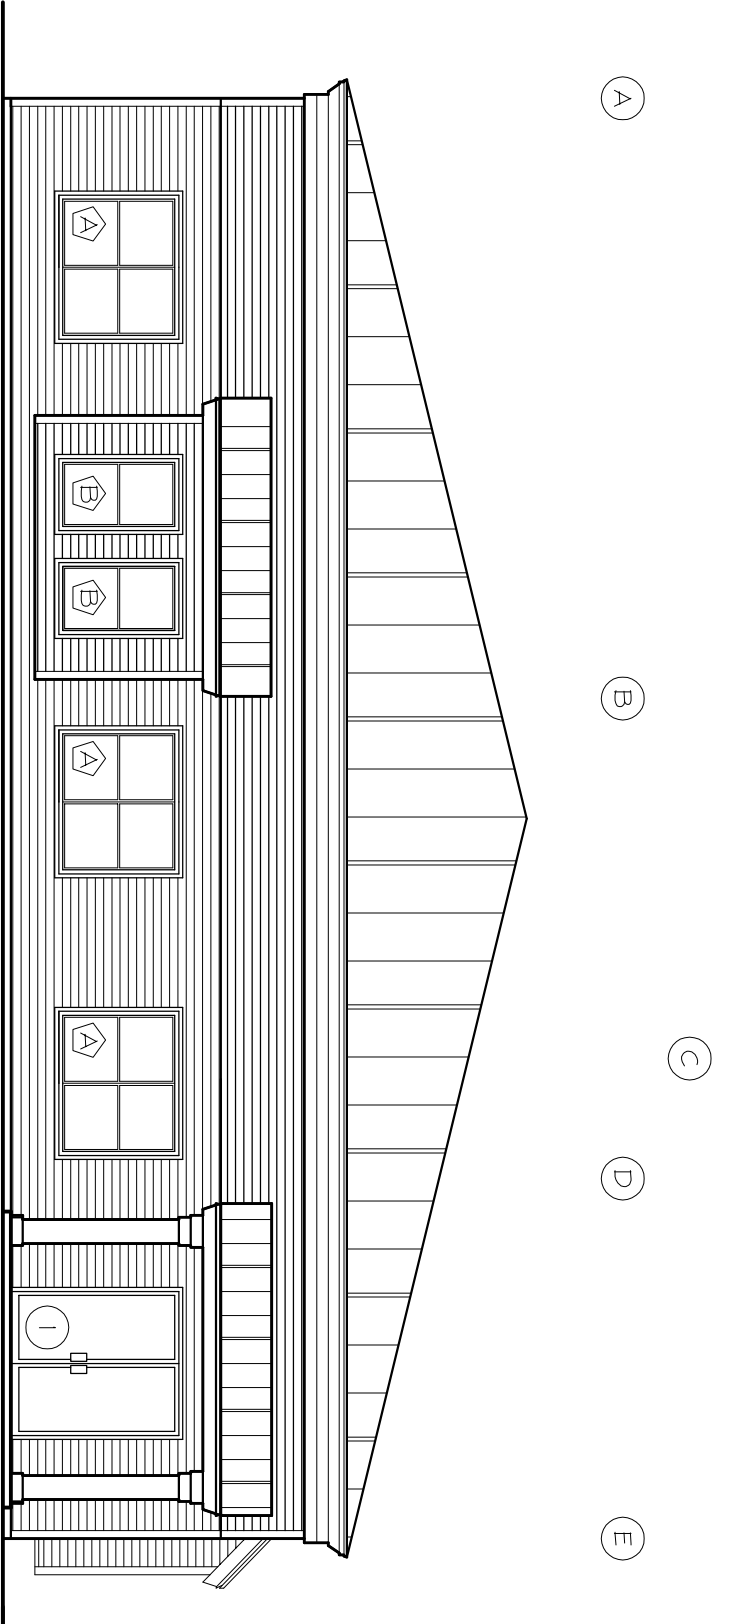

RIGHT ELEVATION
SCALE: $\frac{1}{8}$ " = 1'-0"

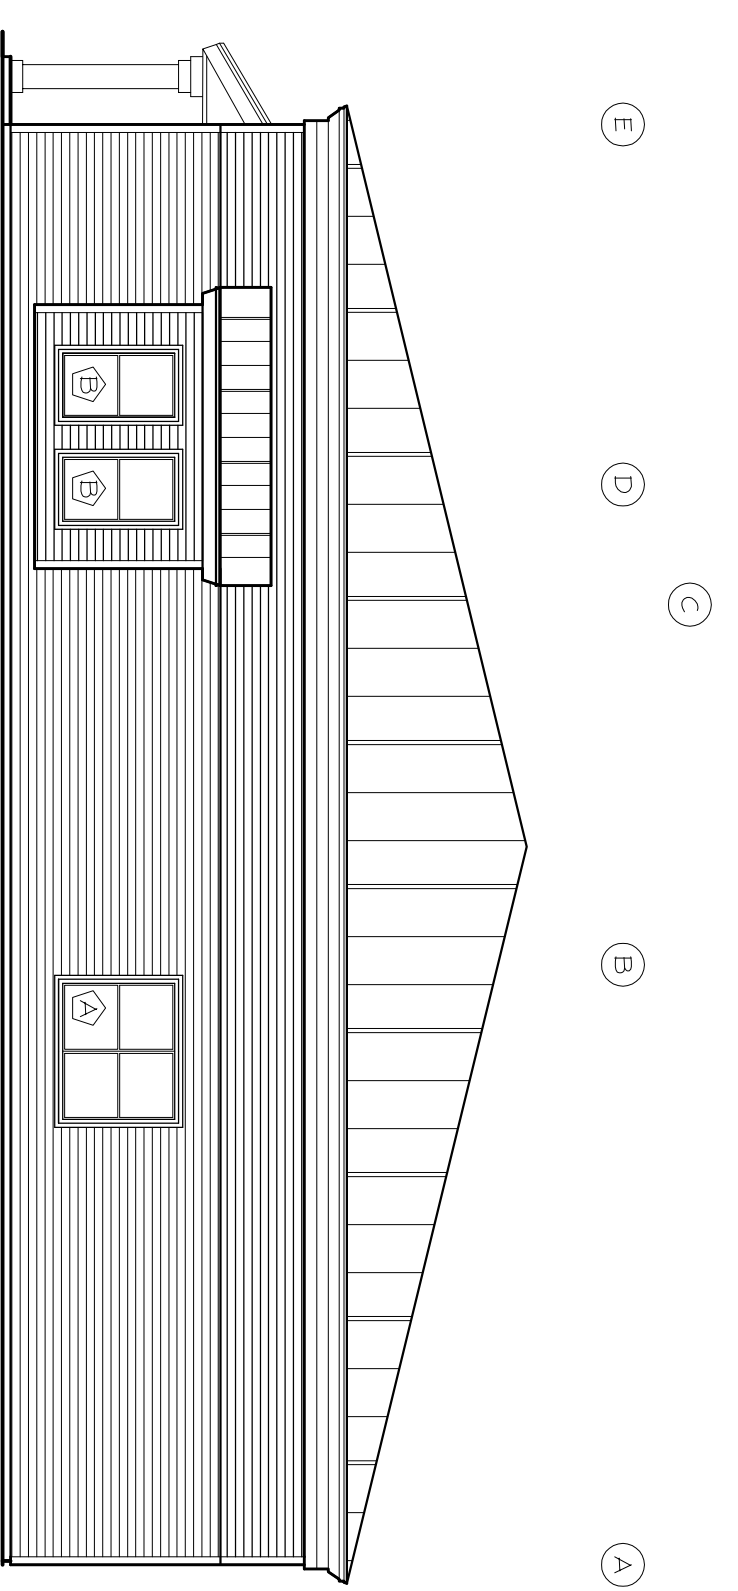

LEFT ELEVATION
SCALE: $\frac{1}{8}$ " = 1'-0"

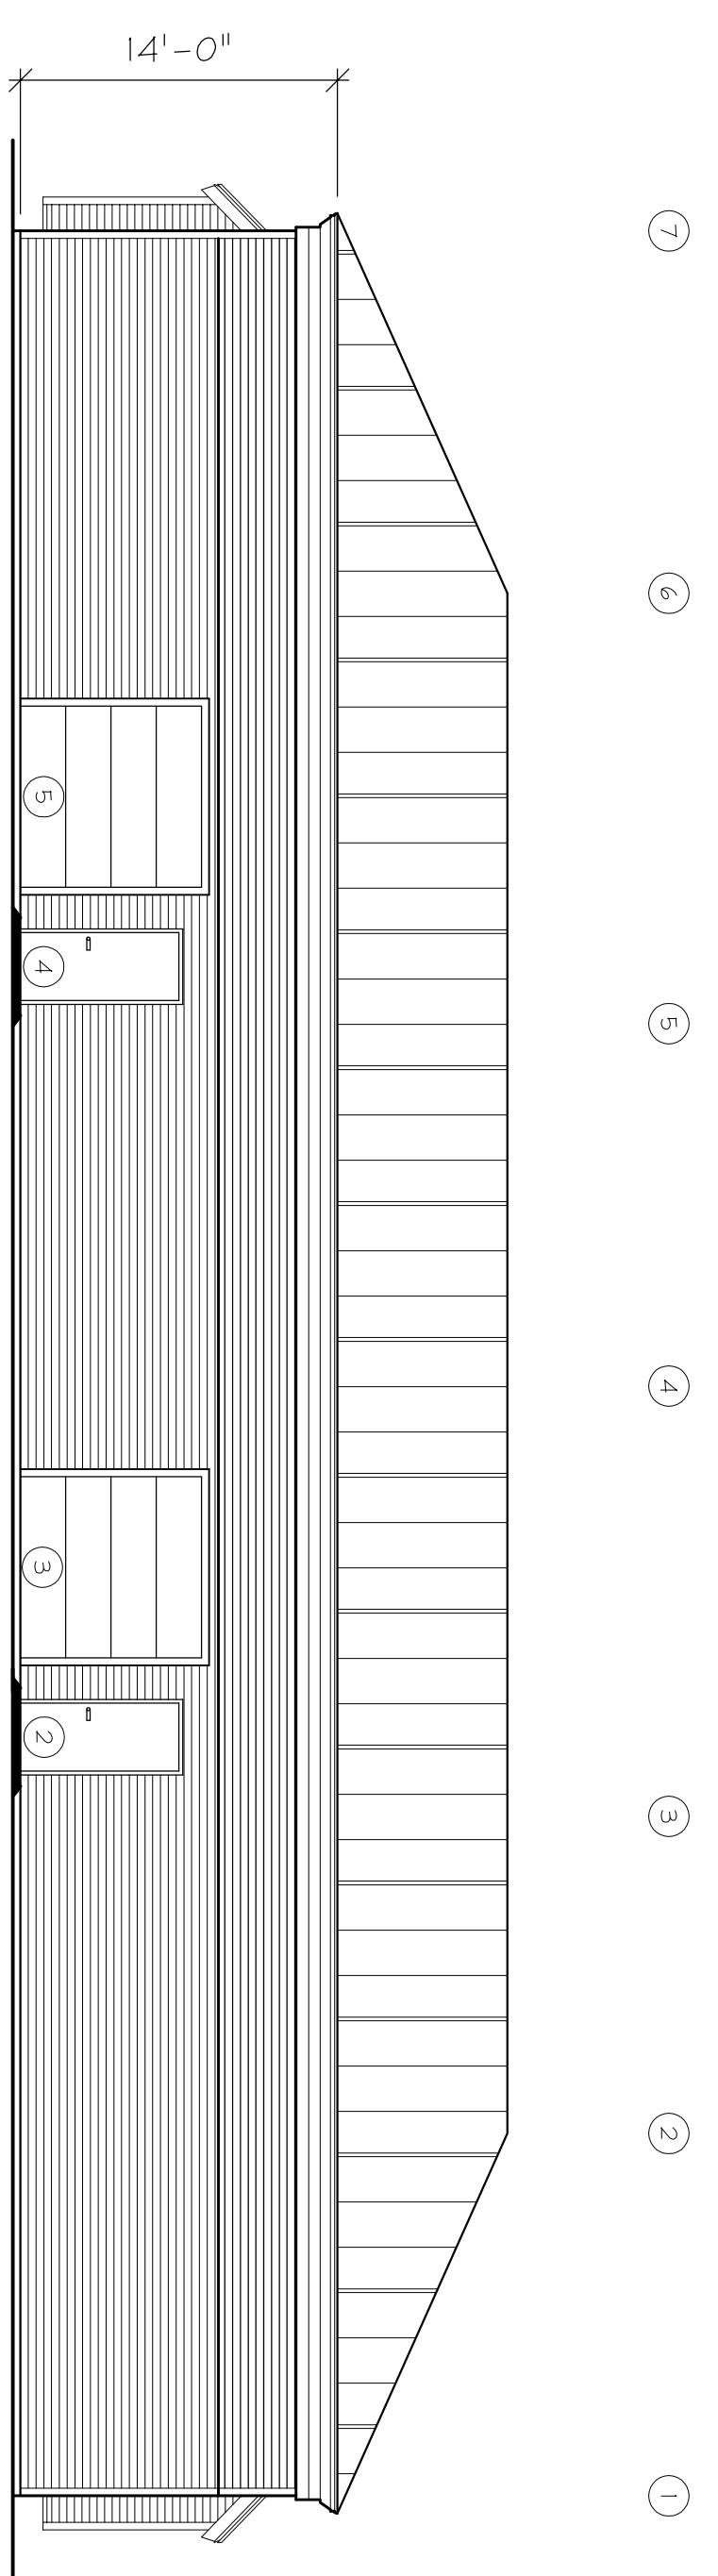

REAR ELEVATION
SCALE: $\frac{1}{8}$ " = 1'-0"

REV.	DESCRIPTION	DATE	BY


 1293 MAIN STREET SANFORD, ME 04073
 TEL: (207)324-5574 FAX: (207)324-1643
 www.patco-construction.com
Copyright © 2005 Patco Construction, Inc. All Rights Reserved.

PROPOSED BUILDING FOR:
PHOENIX WELDING
 PORTLAND, ME
ELEVATIONS

DATE	OCT12, 2005
SCALE	A5 SHOWN
DRAWN BY	JGARDNER
CHECKED BY	
JOB NUMBER	2696
SHEET	

A-2