




**FRONT ELEVATION**  
SCALE: 1/8" = 1'-0"

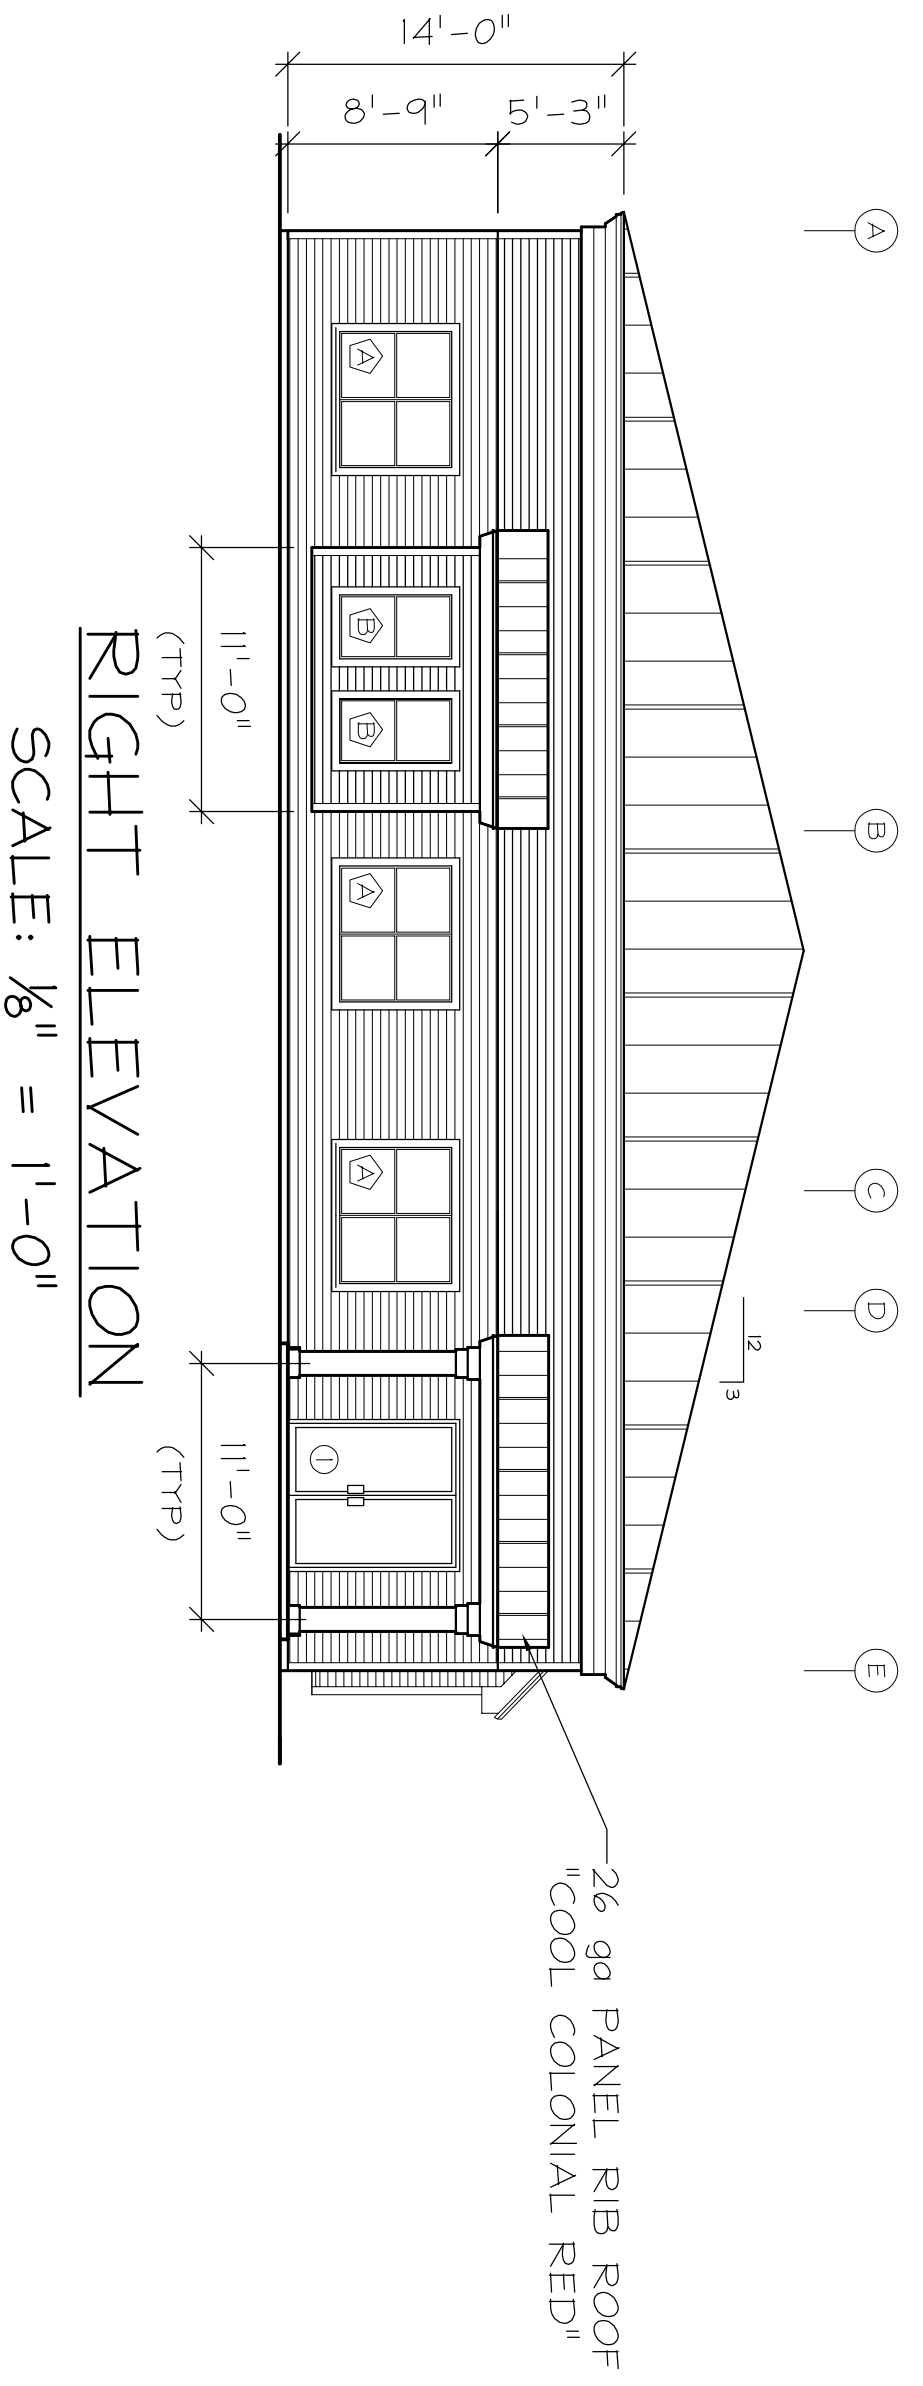


**RIGHT ELEVATION**  
SCALE: 1/8" = 1'-0"

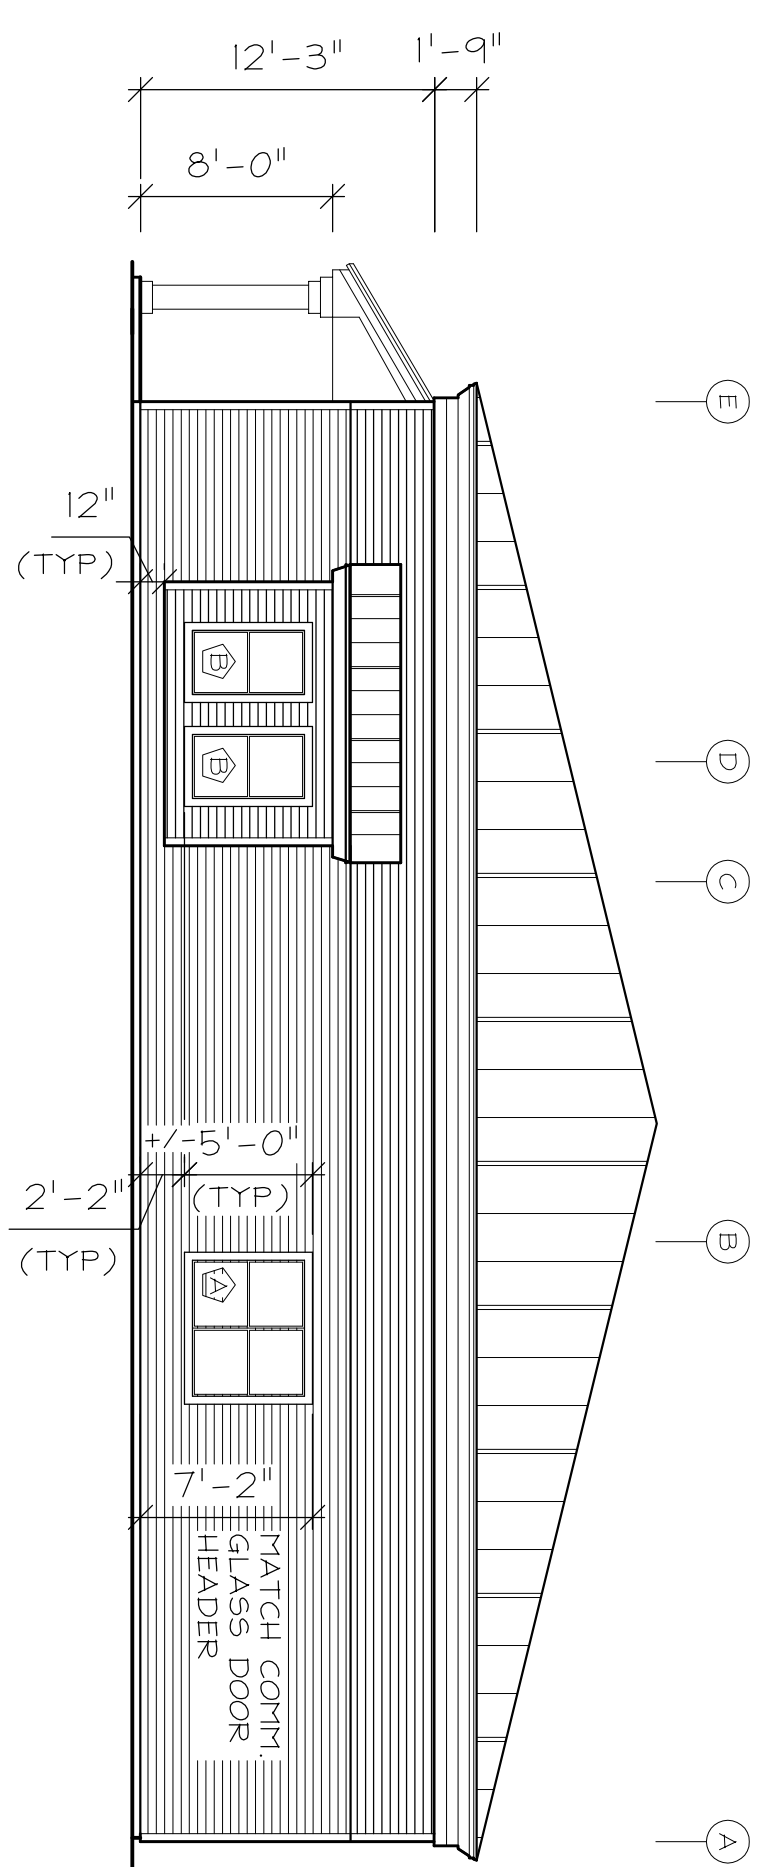

**LEFT ELEVATION**  
SCALE: 1/8" = 1'-0"

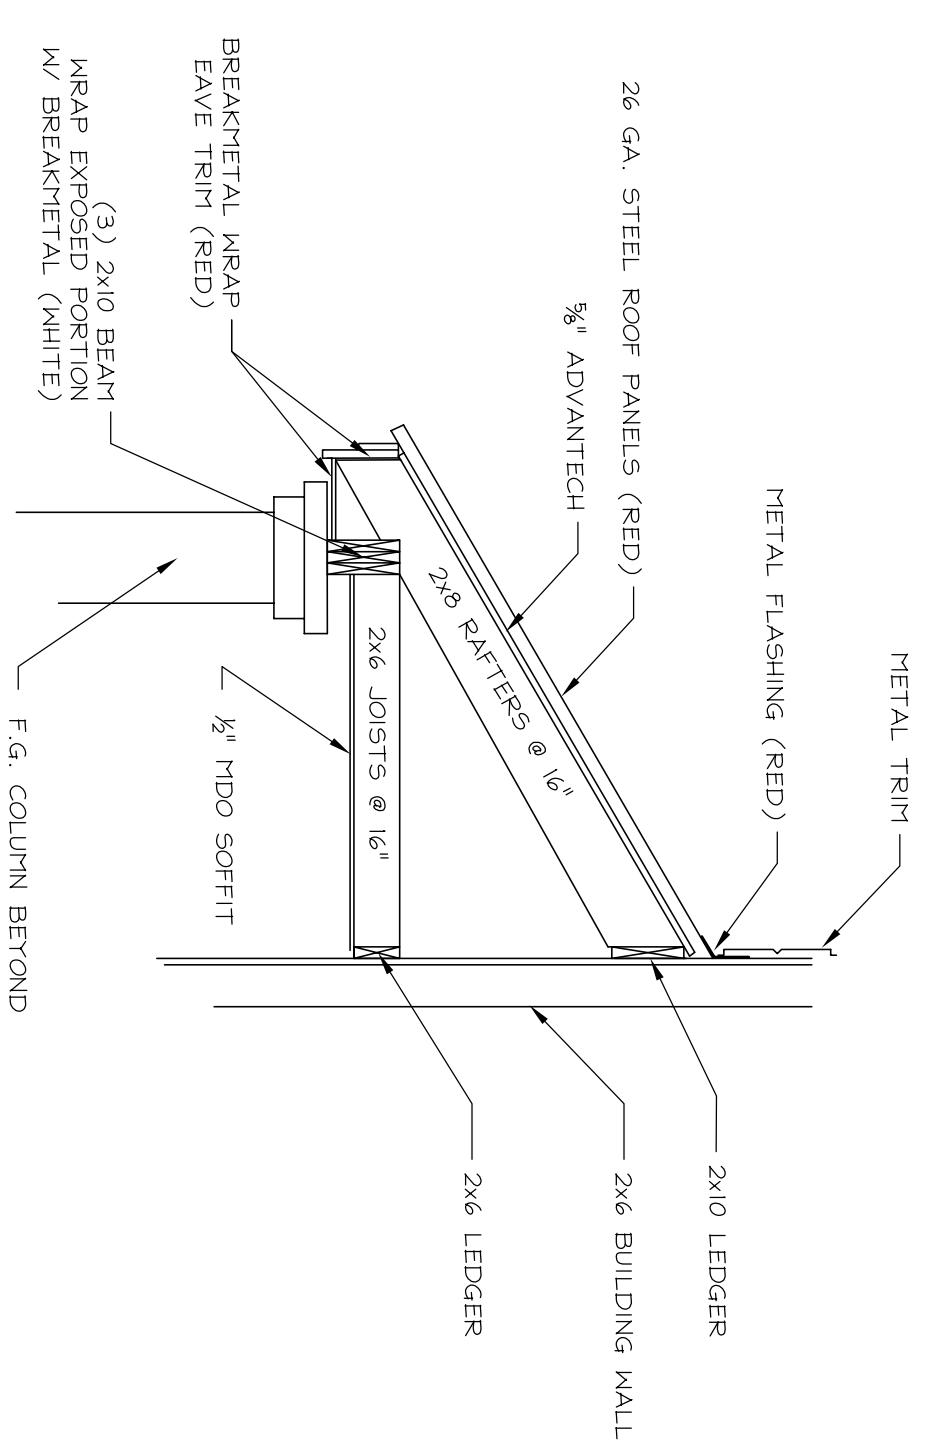

**ENTRANCE CANOPY DETAIL**

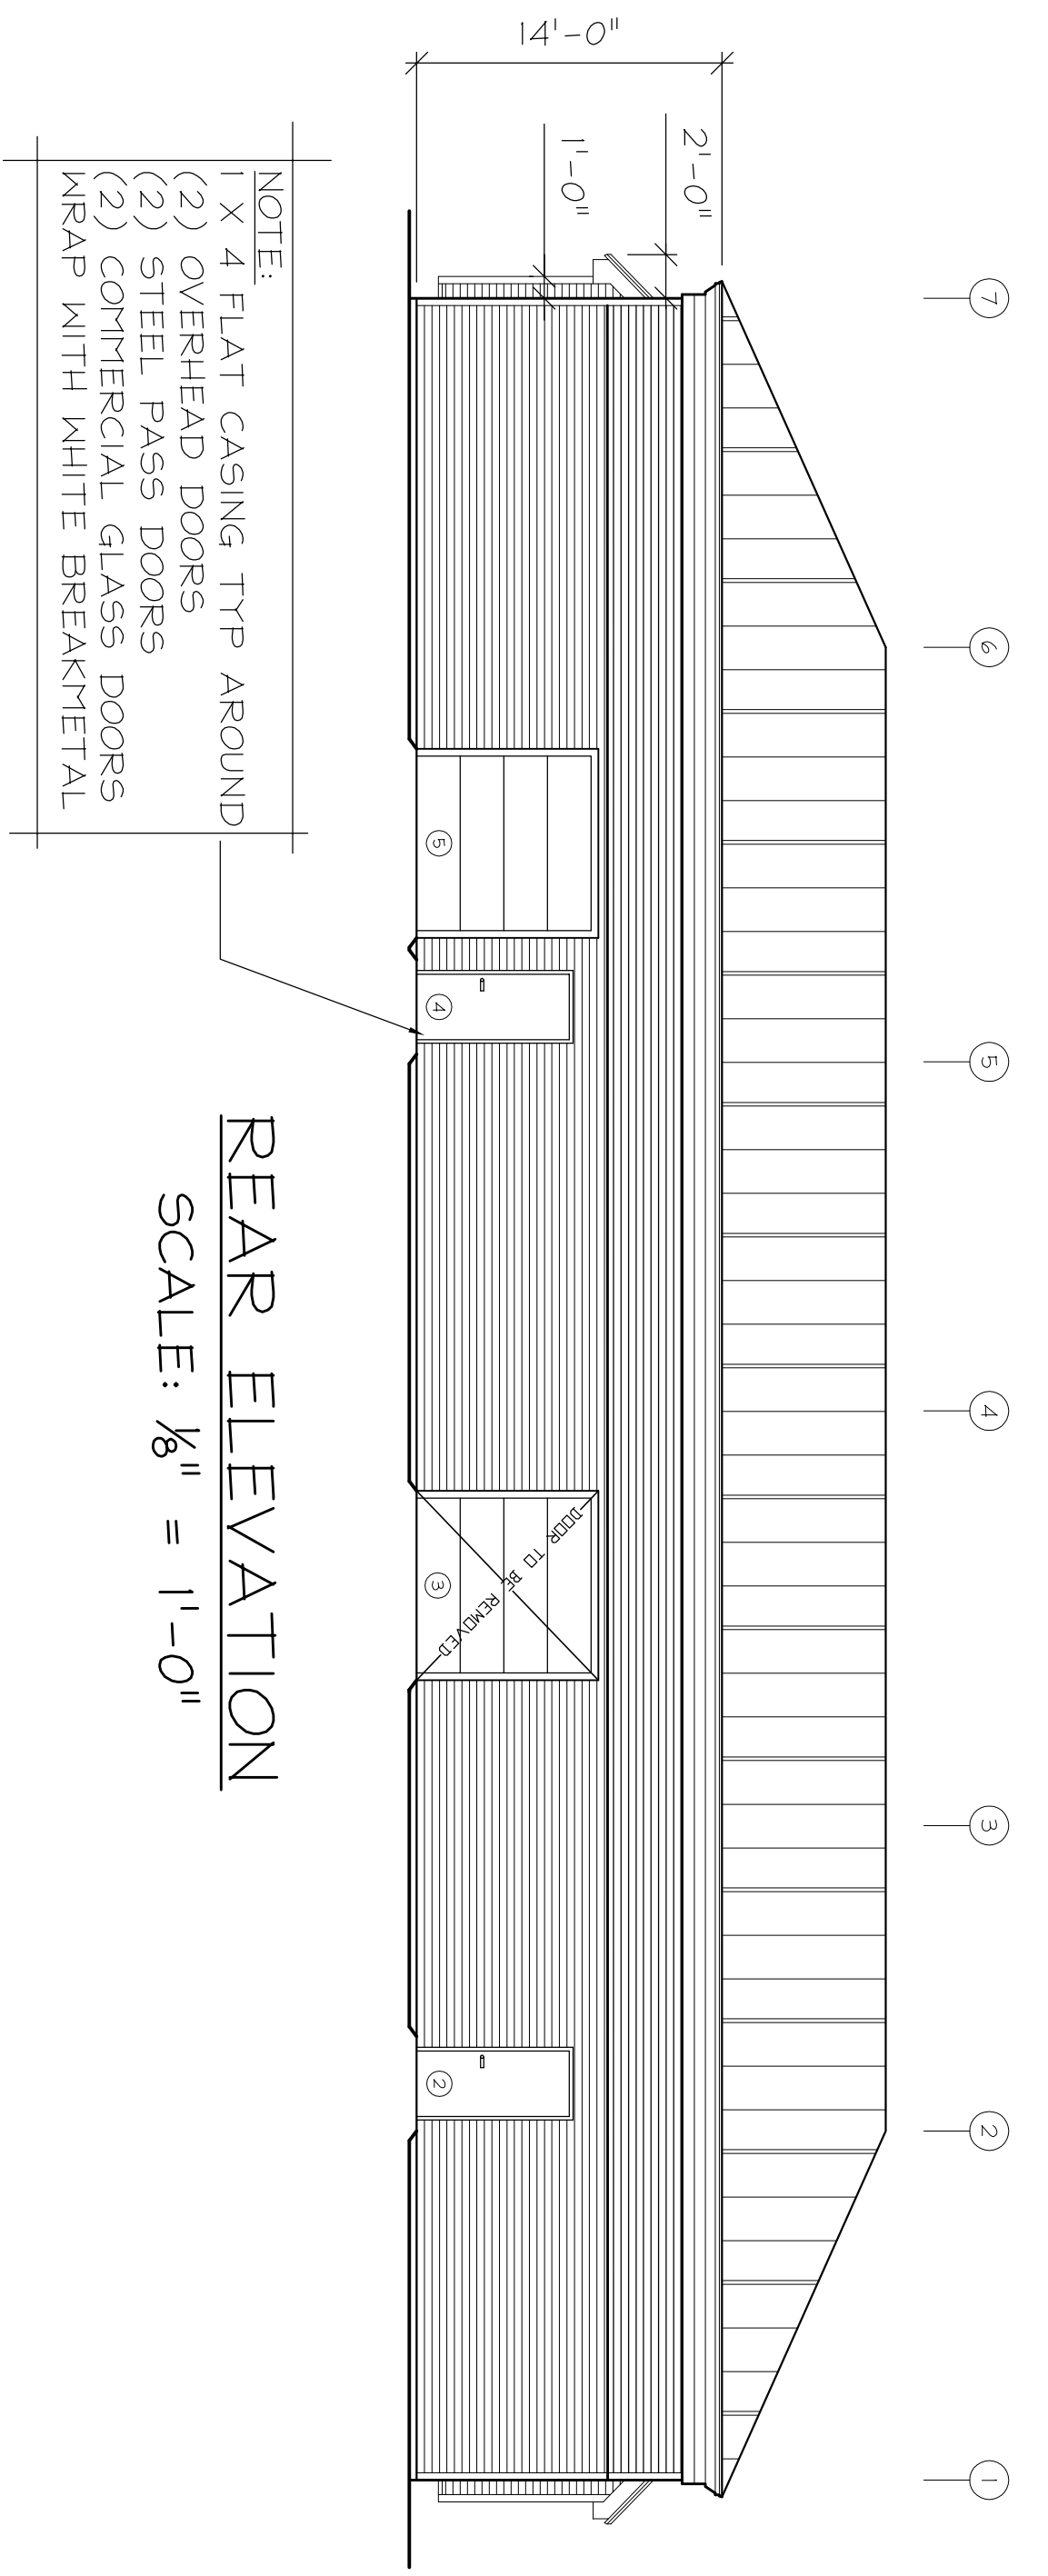

**REAR ELEVATION**  
SCALE: 1/8" = 1'-0"

REV.	DESCRIPTION	DATE	BY
△	GENERAL REVISIONS	1/25/06	JDB
△	REVISED FOR CONSTRUCTION	3/23/06	JDB
△	REVISED FOR PROTECTION ONE	4/13/06	JDB

**John W. Einsiedler, R.A.**  
Architecture  
148 Sea Road Kennebunk, Maine 04043  
Phone: 207-985-4760 Facsimile: 207-985-9838  
http://www.patco-construction.com email: john@jweinsiedler.com  
Architecture • Interior Design • Universal Design

**PATCO**  
CONSTRUCTION INC  
1293 MAIN STREET SANFORD, ME 04073  
TEL: (207)324-5574 FAX: (207)324-1643  
www.patco-construction.com  
Copyright © 2006 Patco Construction, Inc. All Rights Reserved.

PROPOSED BUILDING FOR:  
**PHOENIX WELDING**  
557 RIVERSIDE STREET  
PORTLAND, ME  
**ELEVATIONS**

DATE: 12/13/05  
SCALE: AS SHOWN  
DRAWN BY: JLG/JDB  
CHECKED BY: JLG/JDB  
JOB NUMBER: 2696  
SHEET: 1

A-2