

© 2017 RYAN SENATORE ARCHITECTURE

OFFICE BUILDING  
547 RIVERSIDE STREET  
PORTLAND, MAINE



RYAN SENATORE  
ARCHITECTURE  
565 CONGRESS STREET  
PORTLAND, MAINE 04101  
207-650-8414  
senatorearchitecture.com

CONSULTANTS:

REVISIONS:

DATE: DECEMBER 29, 2017

PROJECT No. 1788


DRAWN BY: RJS, JPF

CHECKED BY: RJS

SCALE: AS NOTED

SHEET TITLE:  
EXTERIOR  
ELEVATION

A2-0

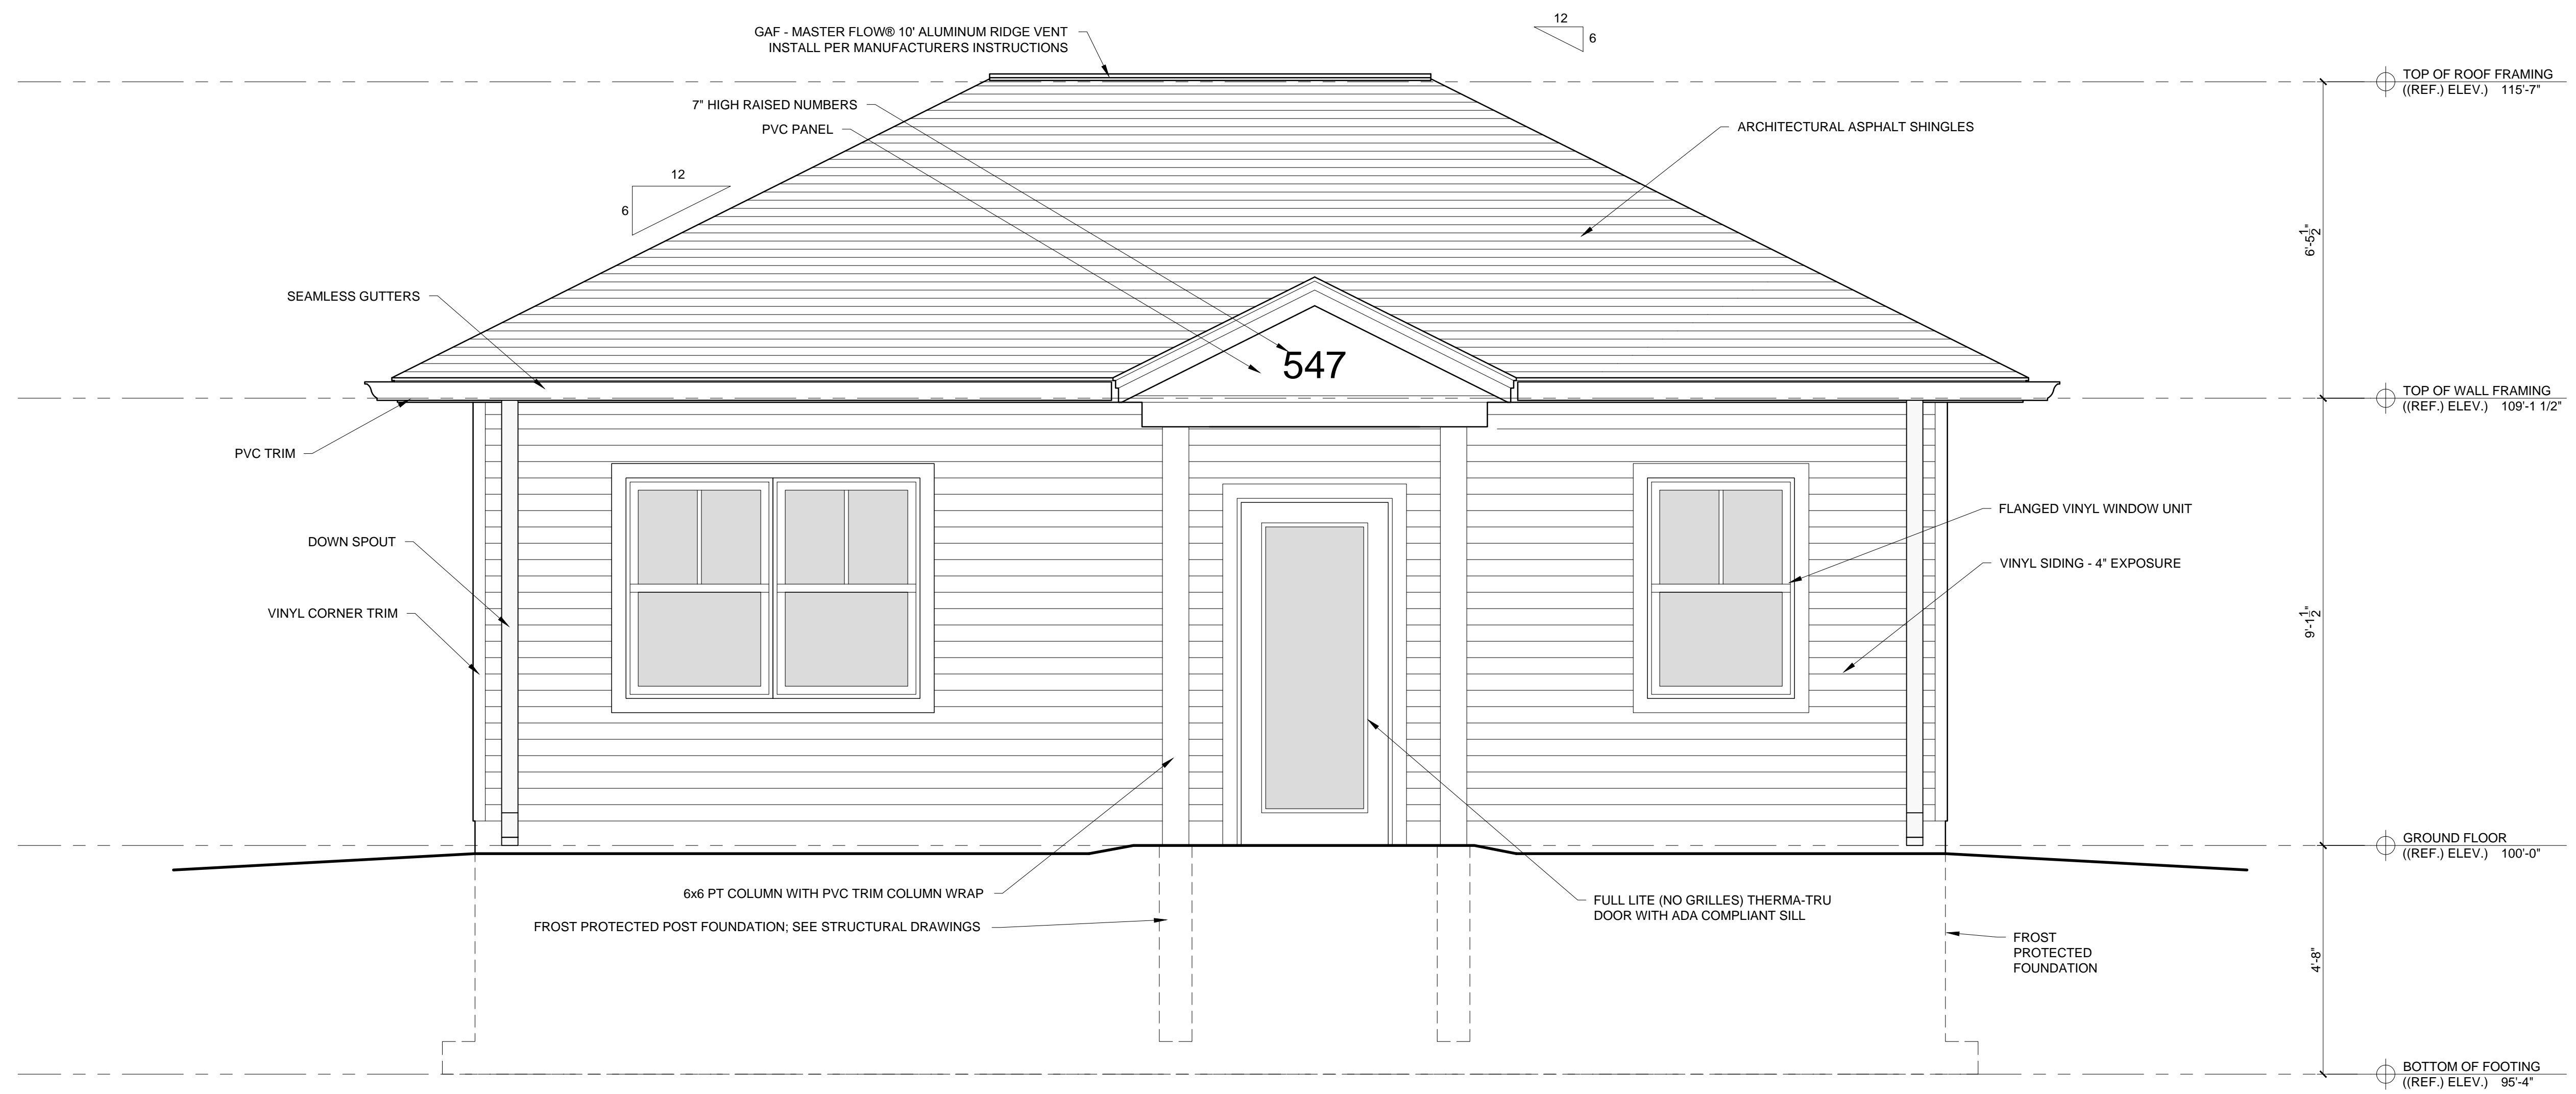

1 FRONT ELEVATION  
1/2" = 1'-0"