

© 2017 RYAN SENATORE ARCHITECTURE

OFFICE BUILDING
547 RIVERSIDE STREET
PORTLAND, MAINE



RYAN SENATORE ARCHITECTURE
565 CONGRESS STREET
PORTLAND, MAINE 04101
207-650-8414
senatorearchitecture.com

CONSULTANTS:

REVISIONS:

DATE: DECEMBER 29, 2017

PROJECT No. 1788


DRAWN BY: RJS, JPF

CHECKED BY: RJS

SCALE: AS NOTED

SHEET TITLE:
EXTERIOR ELEVATION

A2-3

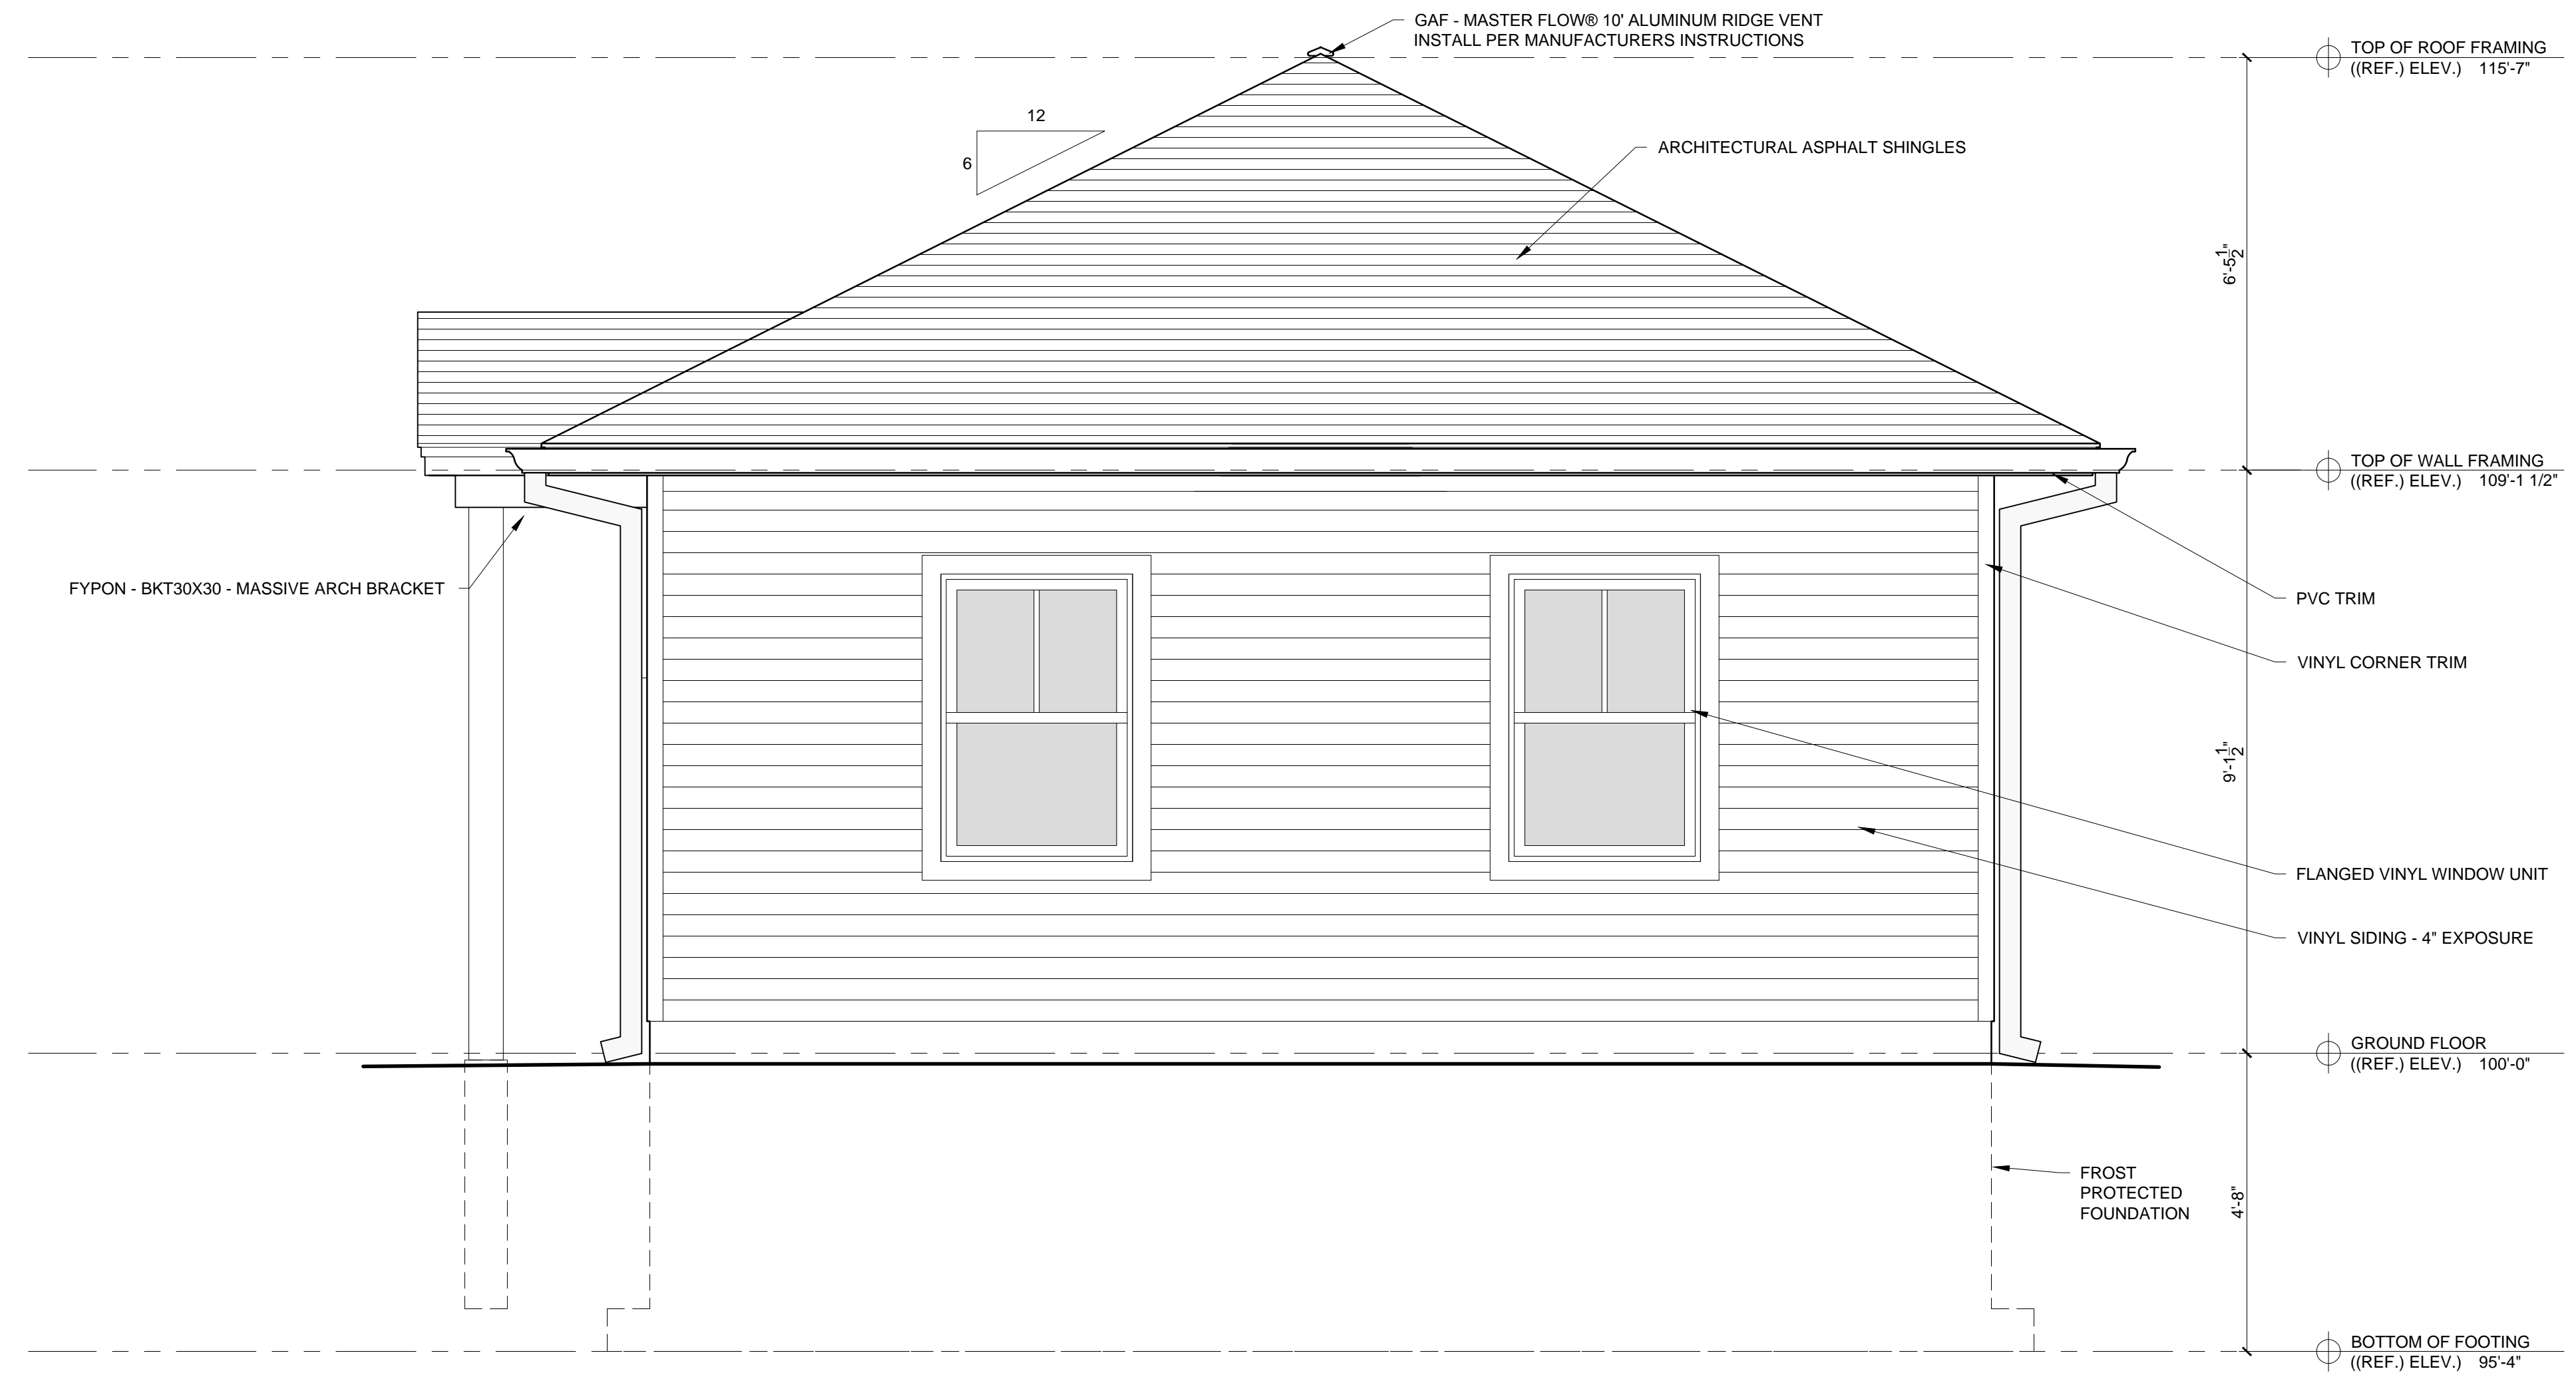

1 RIGHT ELEVATION
1/2" = 1'-0"