




1 WALL TYPE

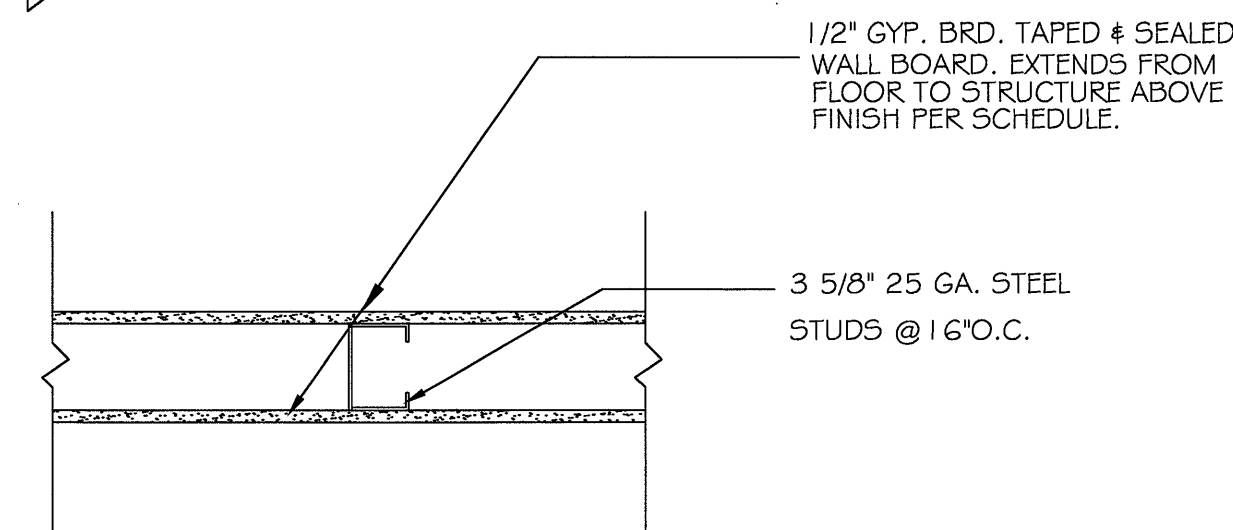


2 WALL TYPE

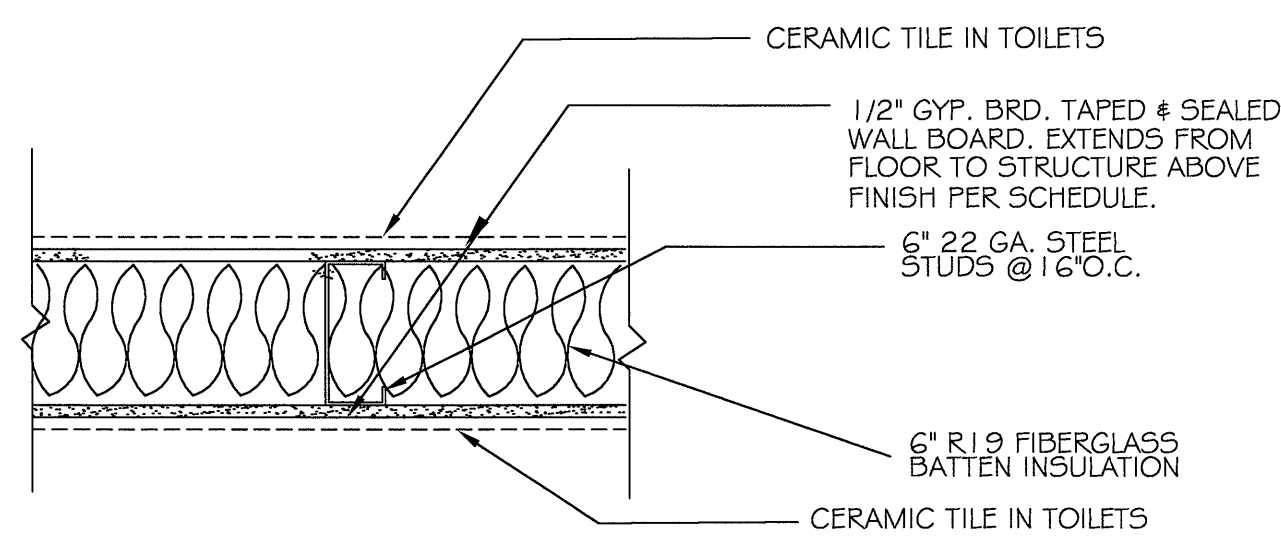


3 WALL TYPE

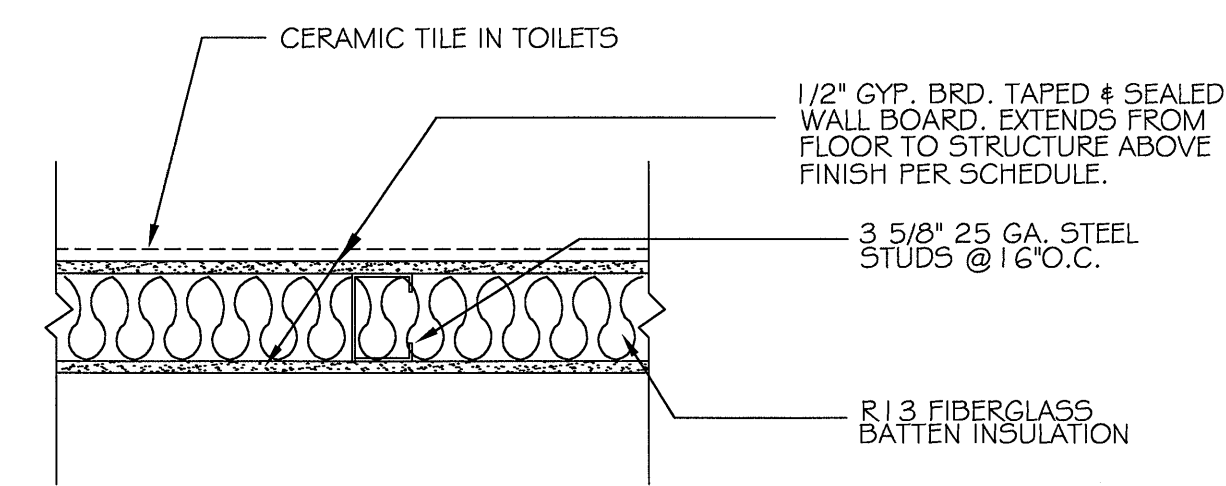


4 WALL TYPE

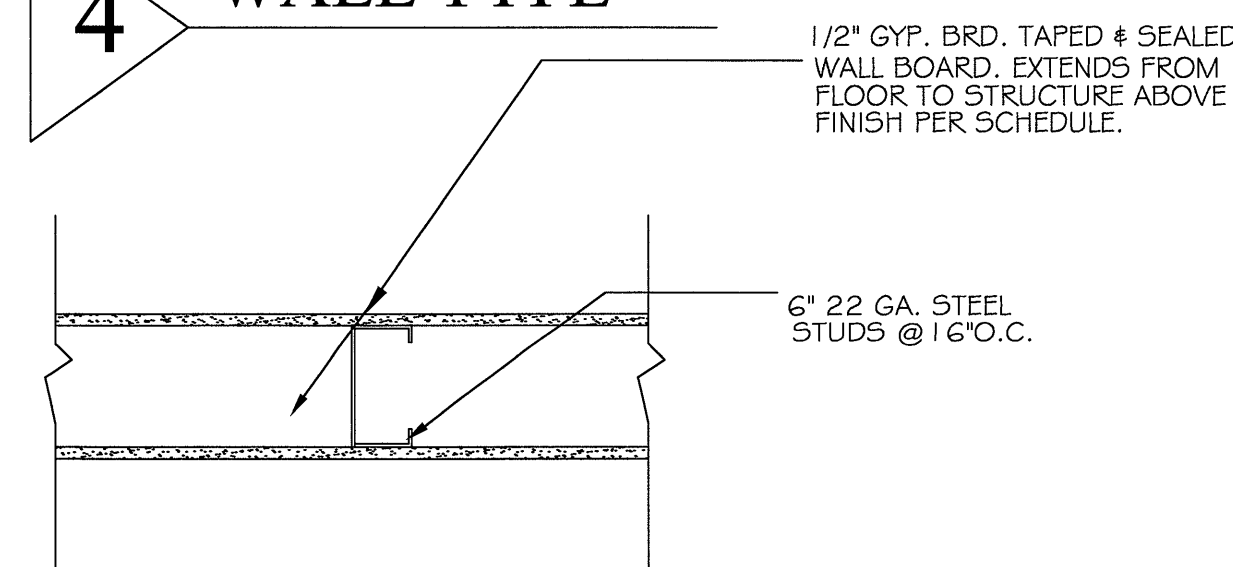

6 WALL TYPE

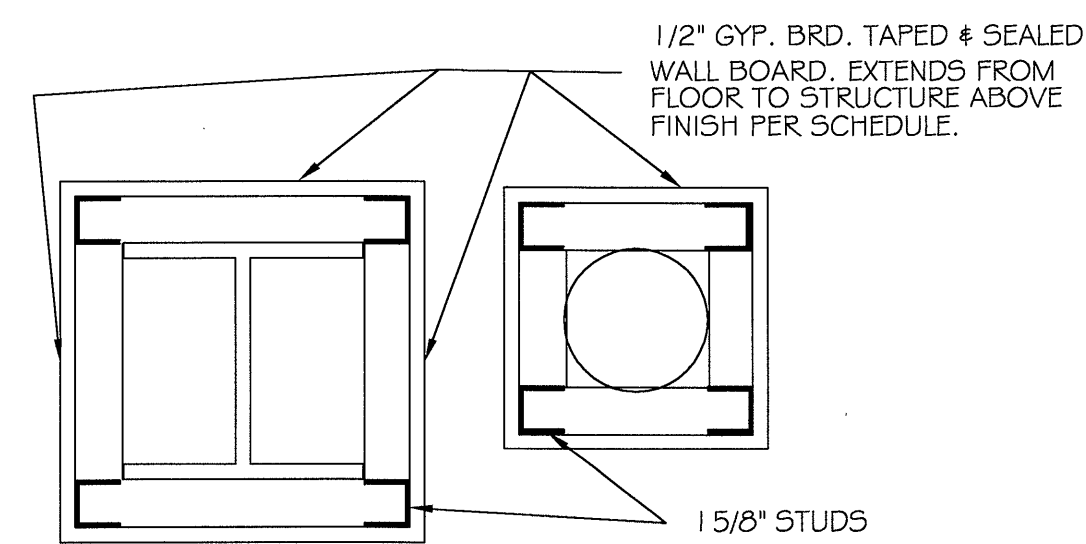

5 TYPICAL COLUMN DETAIL
ALL DETAILS DRAWN @ 1 1/2" = 1'-0"

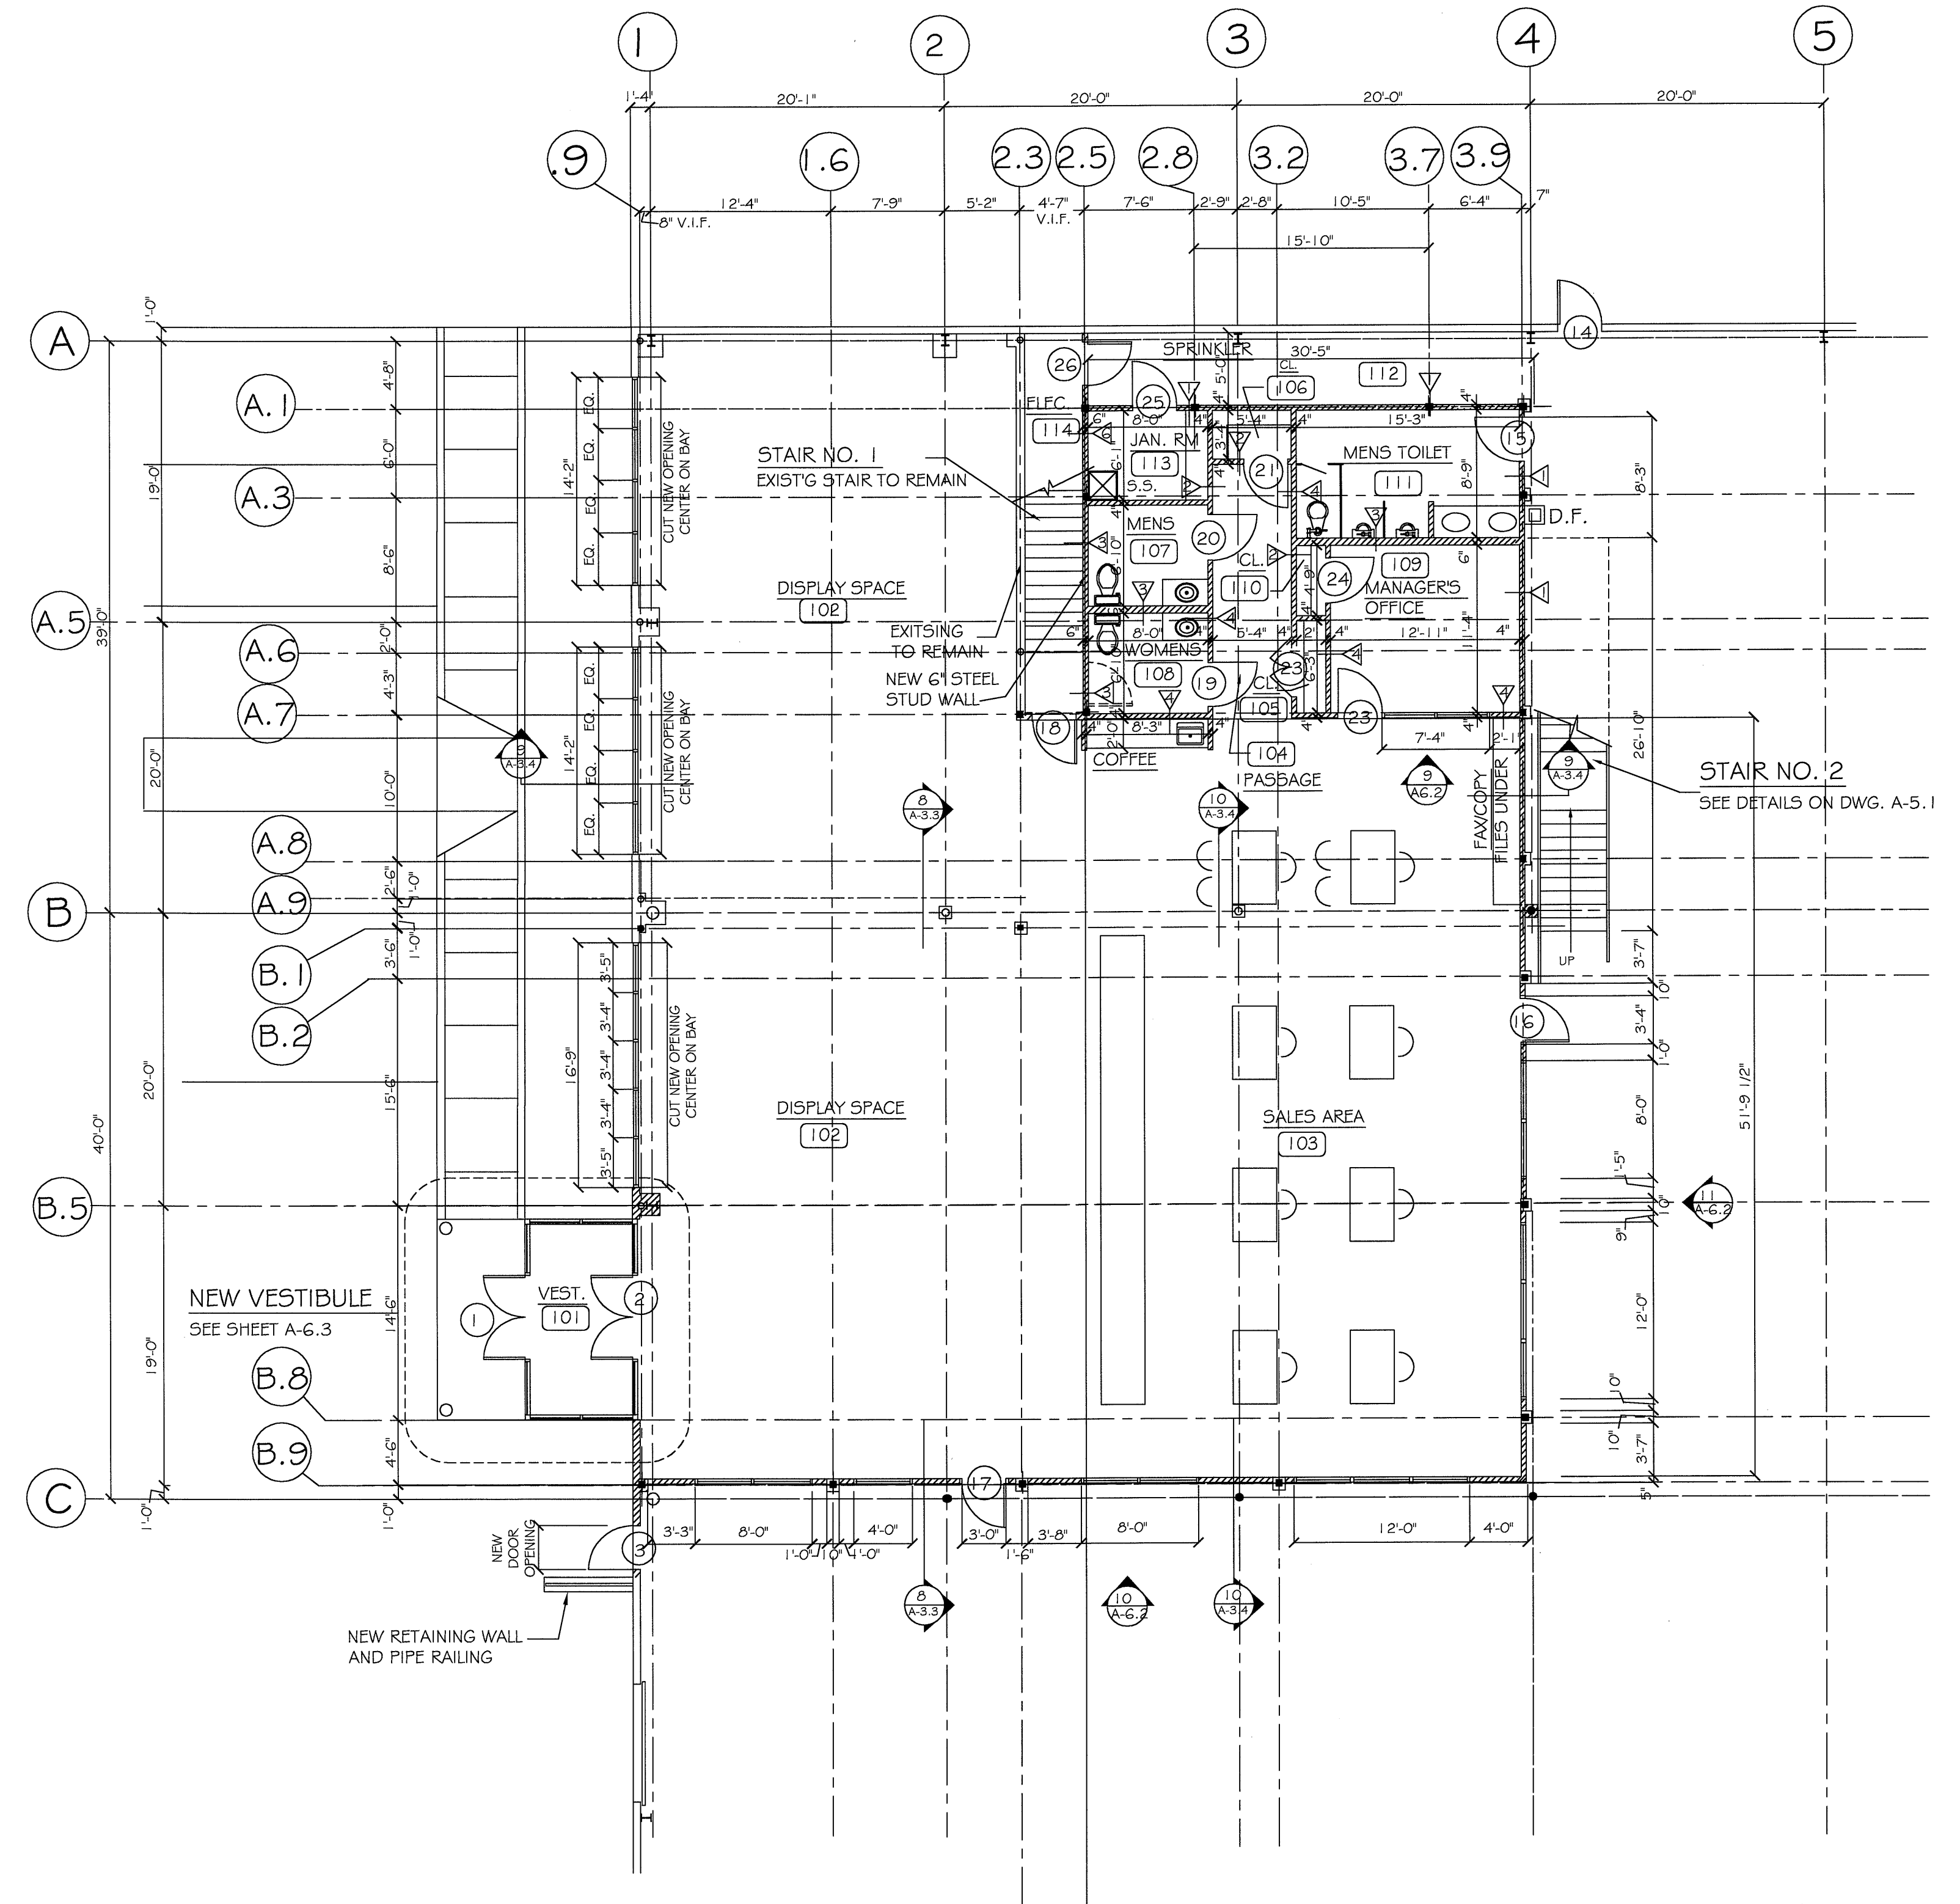

ENLARGED FLOOR PLAN

SCALE: 1/8" = 1'-0"

NOTE:
ALL WOOD SHALL BE FIRE RETARDANT

