



WALL SECTION 1
SCALE: 1/2" = 1'-0"

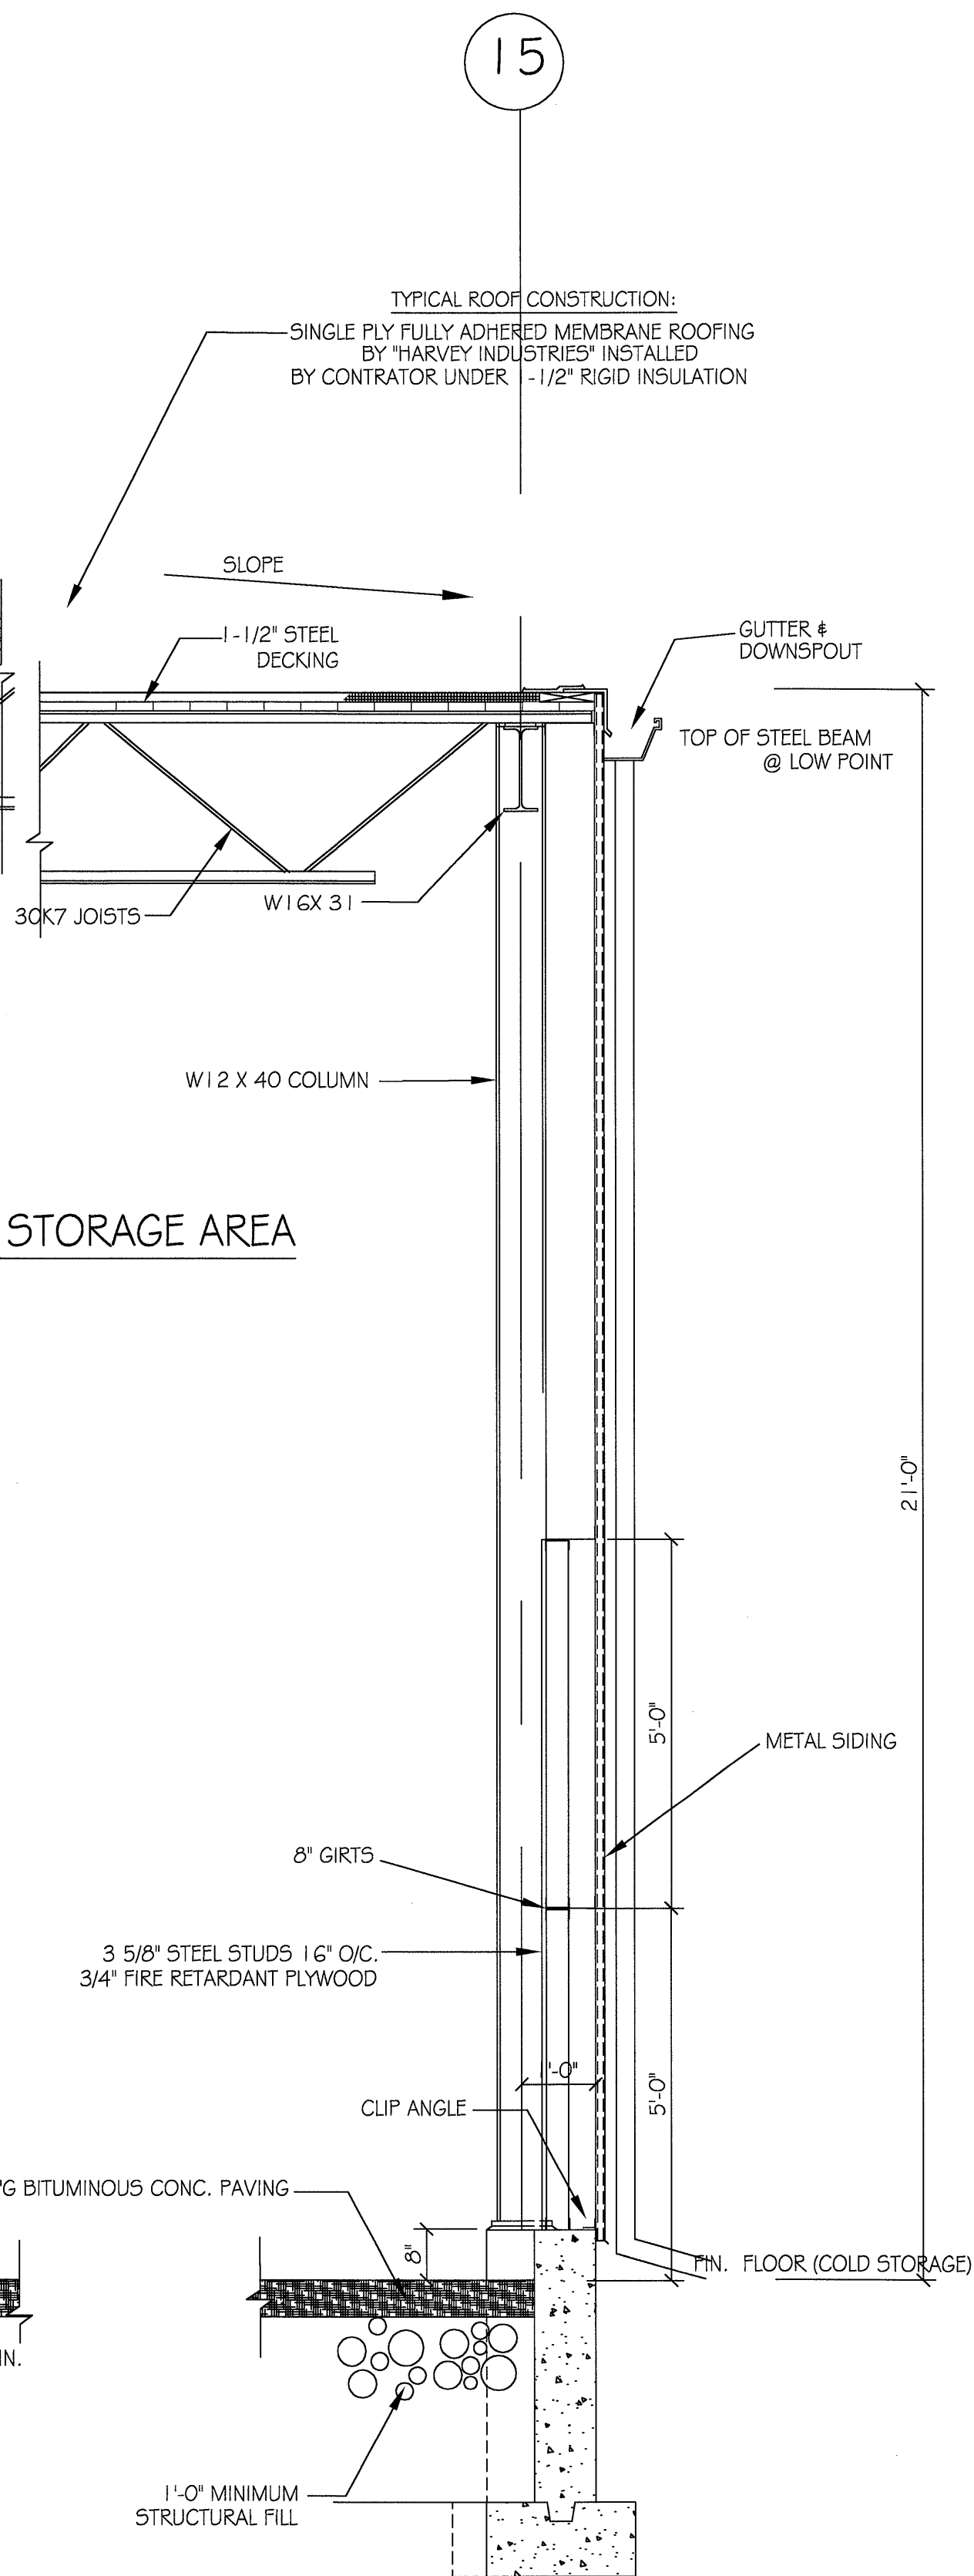

WALL SECTION 2
SCALE: 1/2" = 1'-0"

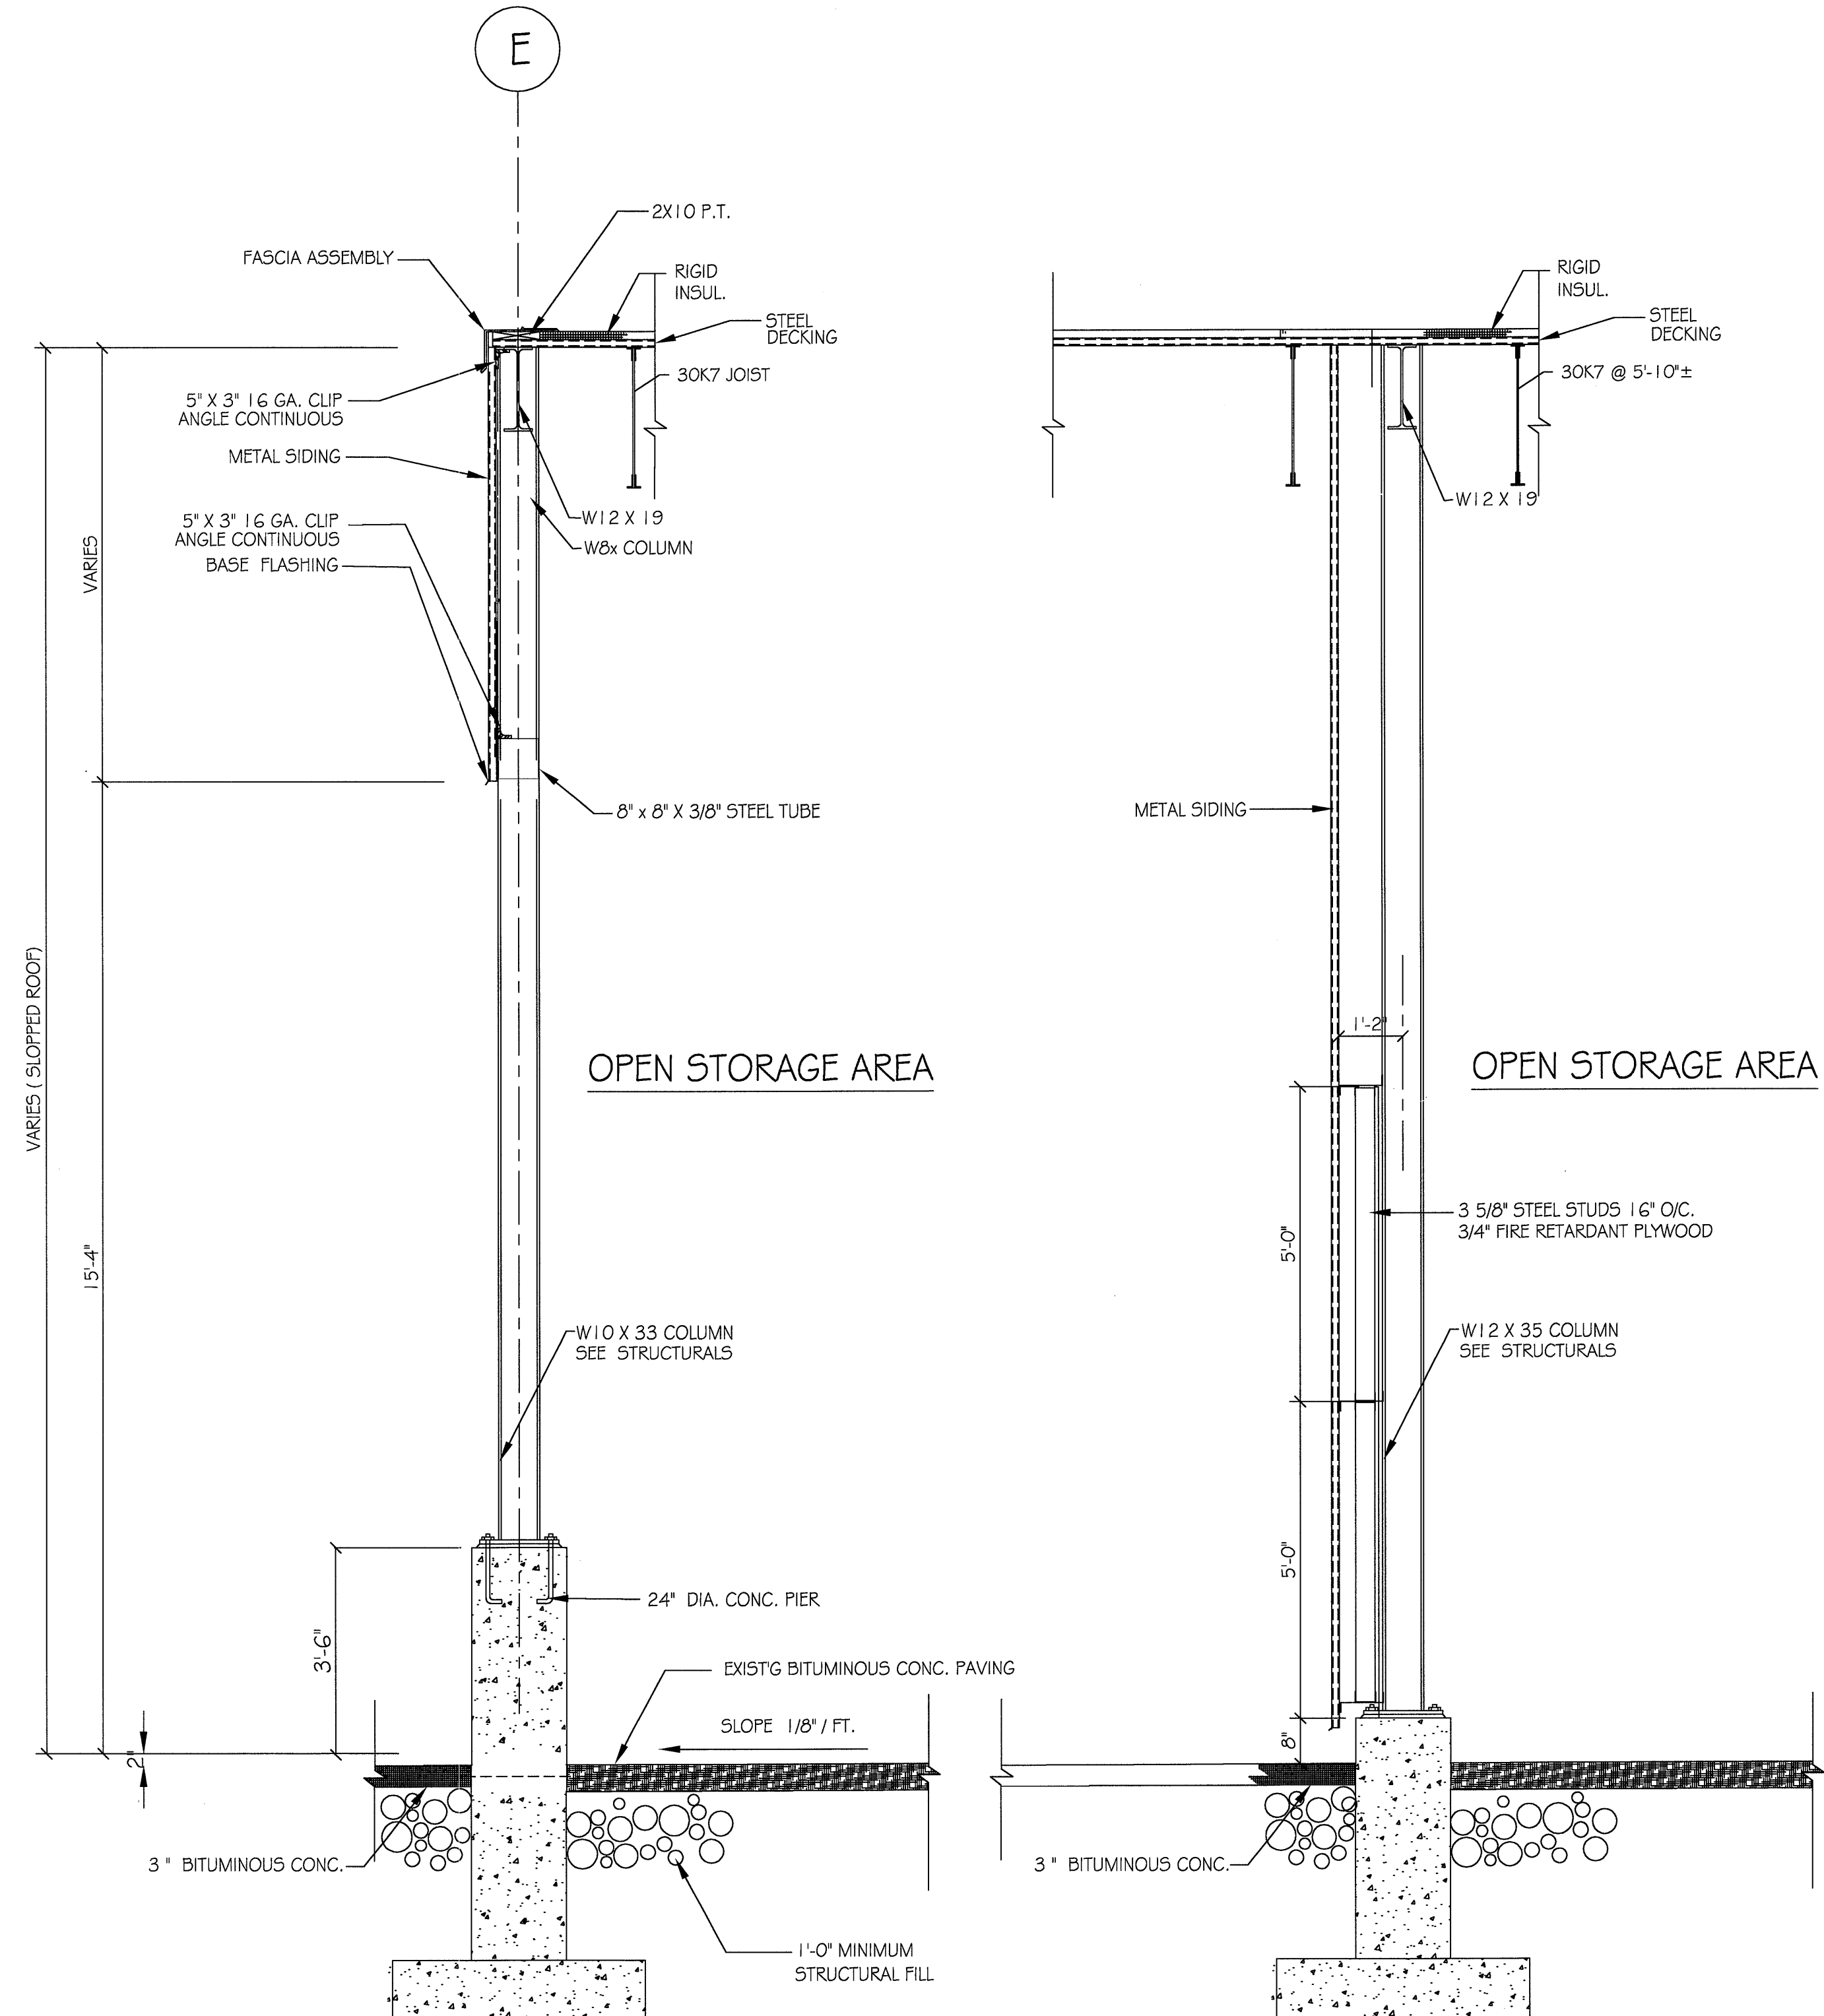

WALL SECTION 3
SCALE: 1/2" = 1'-0"

WALL SECTIONS

WAREHOUSE FACILITY
401 RIVERSIDE STREET
PORTLAND, ME



project no.	01-20
drawn	AMG
checked	RRD
dated	01-21-03